



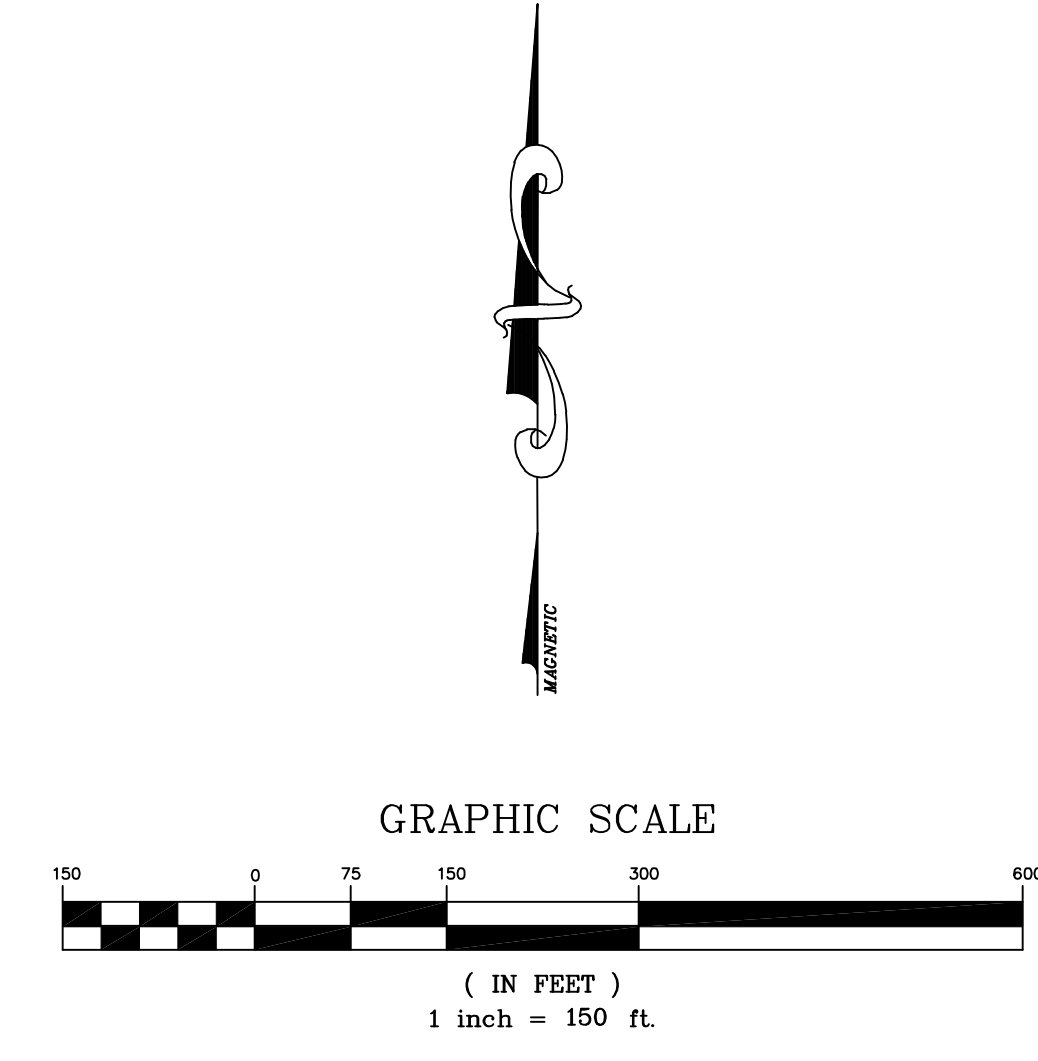

\\Orl-clwater01\projects\Projects08\08-0985.000\_Lake\_County\_Water\_Authority\_Office\_Building\General-Civil\39-03-Plans\C2.00\_080985\_Master.dwg Plotted: Nov. 11, 2013 - 3:30pm by jmetelver

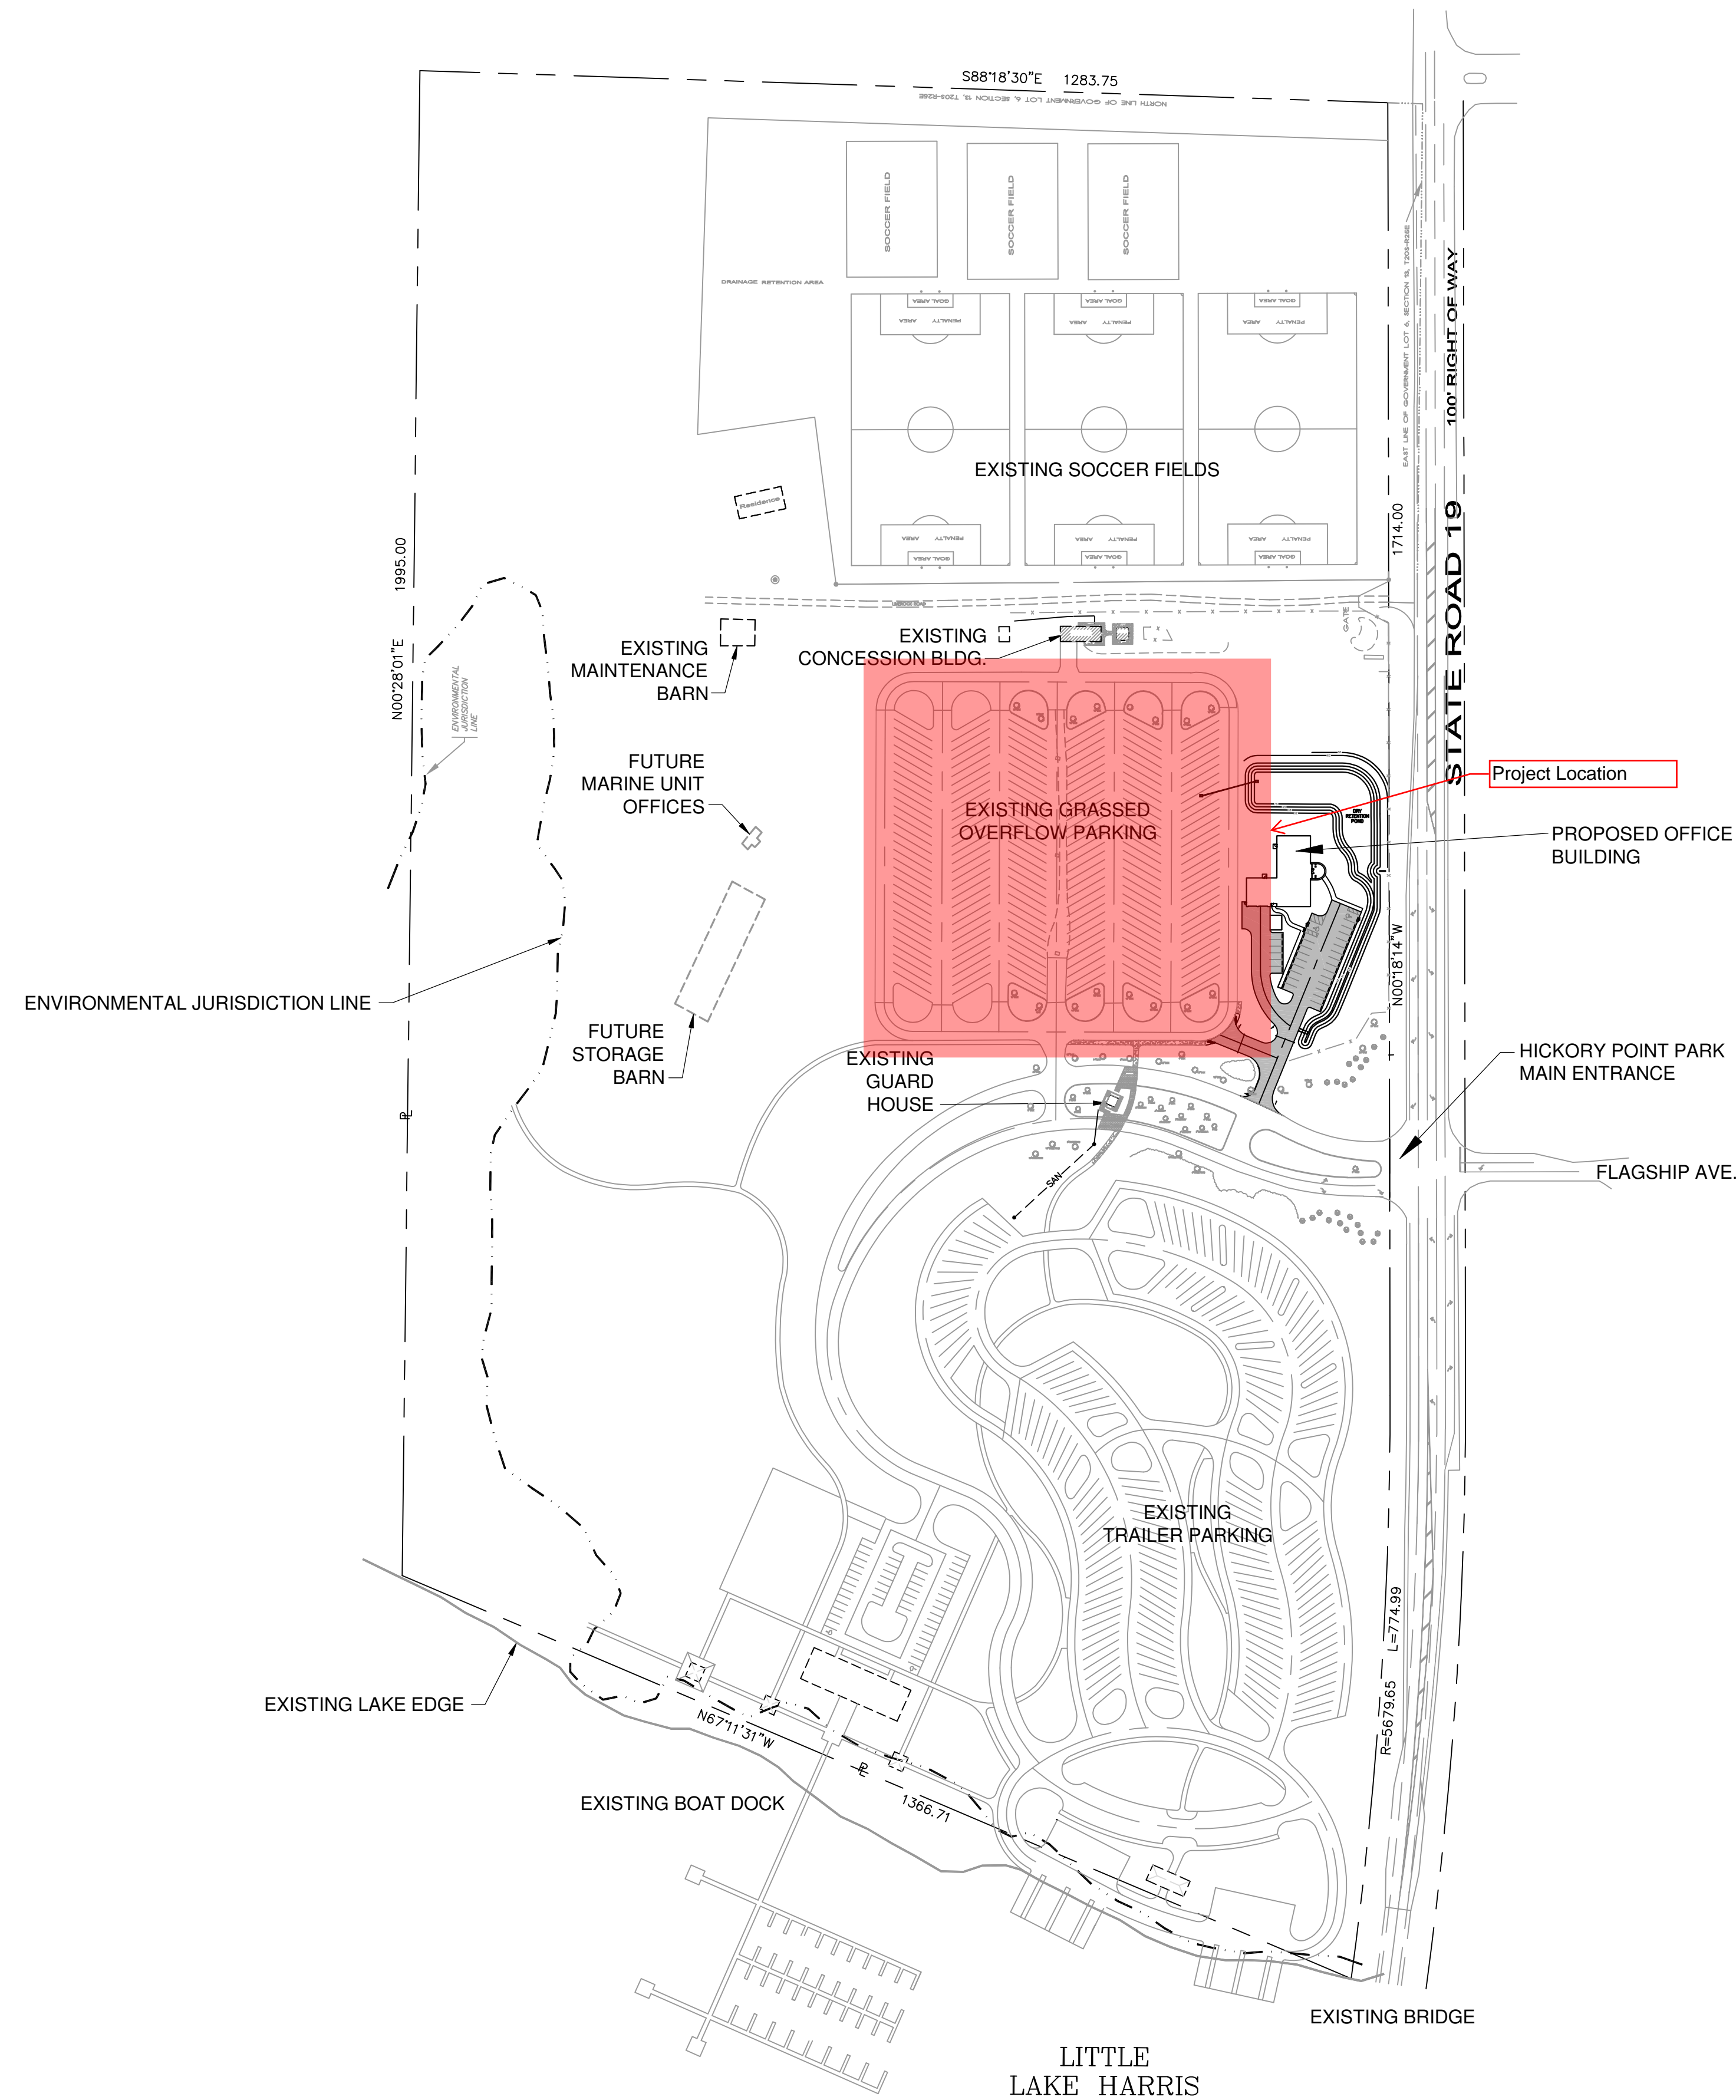

**SITE DATA:**  
 S/T/R: \_\_\_\_\_ SECTION 13, TOWNSHIP 20 S, RANGE 25 E  
 ADDRESS: \_\_\_\_\_ 27341 STATE ROAD 19  
 TAX PARCEL (ALT. KEY): \_\_\_\_\_ 1208190  
 EXISTING ZONING: \_\_\_\_\_ CFD (Community Facility)  
 PROPOSED ZONING: \_\_\_\_\_ CFD (Community Facility)  
 EXISTING LAND USE: \_\_\_\_\_ Urban Expansion - Up to 4 DU/AC  
 PROPOSED LAND USE: \_\_\_\_\_ Urban Expansion - Up to 4 DU/AC  
 FUTURE LAND USE: \_\_\_\_\_ Urban Expansion - Up to 4 DU/AC  
 TAX PARCEL AREA: \_\_\_\_\_ 69.11 ACRES (3,010,431.6 SF)  
 IMPROVEMENT AREA: \_\_\_\_\_ 1.556 ACRES (67,794 SF)  
 BUILDING AREA: \_\_\_\_\_  
 PROPOSED: \_\_\_\_\_ 5,692 SF

<b>CONSTRUCTION PLANS FOR</b> <b>LAKE COUNTY WATER</b> <b>AUTHORITY</b> <b>OFFICE BUILDING</b> LAKE COUNTY, FLORIDA		<b>OVERALL SITE PLAN</b>																										
		DO NOT SCALE THIS DRAWING - DIMENSIONS AND NOTES TAKE PREFERENCE																										
<b>DRMP</b> ENGINEERS - SURVEYORS - PLANNERS - SCIENTISTS Certificate of Authorization No. 2648 941 Lake Boulevard Lake County, Florida Phone: 407.896.0594 Fax: 407.896.4836 WWW.DRMP.COM		Dyer, Riddle, Mills & Precourt, Inc.																										
Justin J. Metelver, P.E. State of Florida # 73906		PROJECT NO.: 08-0985.000																										
SCALE: 1"=150'		DATE: October, 2013																										
DRAWING: C2.00		<table border="1"> <tr> <th>DESIGNED BY</th> <th>CHKD</th> <th>NO.</th> <th>DATE</th> <th>DESCRIPTION</th> </tr> <tr> <td>RMM</td> <td></td> <td></td> <td></td> <td></td> </tr> <tr> <td>DRAWN BY</td> <td>CMS</td> <td></td> <td></td> <td></td> </tr> <tr> <td>CHECKED BY</td> <td>RMM</td> <td></td> <td></td> <td></td> </tr> <tr> <td>APPROVED BY</td> <td>JCK</td> <td></td> <td></td> <td></td> </tr> </table>		DESIGNED BY	CHKD	NO.	DATE	DESCRIPTION	RMM					DRAWN BY	CMS				CHECKED BY	RMM				APPROVED BY	JCK			
DESIGNED BY	CHKD	NO.	DATE	DESCRIPTION																								
RMM																												
DRAWN BY	CMS																											
CHECKED BY	RMM																											
APPROVED BY	JCK																											