

RETAINING WALL SCHEDULE

RETAINING WALL No.	SECTION	LENGTH LF	TOP WALL ELEVATION	TOP FOOTING ELEVATION
R-1	A	250	132.0	127.0
R-2	A	90	149.0	147.0
	B	90	153.0	149.0
	C	150	155.0	150.0
	D	127	153.0	148.0
R-4	A	80	124.0	119.0
	B	130	120.0	115.0
	C	129	117.0	113.0
	D	170	115.0	110.0

RETENTION POND No. 6
SEE SHEETS 5 AND 9 OF 20


STEEL REINFORCED CONCRETE RETAINING WALL(S) (TYP.)
SEE WALL DETAIL ON SHEET 9
CONSULT SCHEDULE FOR ELEVATIONS

GRADING NOTES:

1. ALL SLOPES BETWEEN LOT CONTOURS ARE TO BE 6:1 UNLESS OTHERWISE NOTED. SLOPES BETWEEN LOT CONTOURS AND THE RETAINING WALLS ARE AS SHOWN ON PLANS.
2. THE FP (FINISH PAD) ELEVATION SHOWN ON EACH LOT REFERS TO THE LOT CONTOUR ELEVATION OF THAT LOT. FINISHED FLOOR ELEVATIONS ARE TO BE DETERMINED BY THE HOMEOWNER.
3. HOUSE PAD AREAS ARE TO BE GRADED FLAT TO THE LIMITS OF THE LOT CONTOUR ELEVATION SHOWN FOR EACH LOT.
4. ALL FILL AREAS TO BE CLEARED, GRUBBED AND ORGANIC SOILS REMOVED PRIOR TO PLACEMENT OF ANY FILL.
5. CONTRACTOR IS TO CONTACT LAKE COUNTY AND OBTAIN PERMITS FOR ANY BURNING OF CLEARED VEGETATION. ALL NON-ORGANIC (NON-BURNABLE) DEBRIS IS TO BE DISPOSED OF OFFSITE AT A LEGAL PERMISSIBLE DISPOSAL SITE.

LEGEND

- STORM SEWER WITH INLET
- STORM SEWER MANHOLE
- HEADWALL W/ FLOW DISSIPATOR
- STORM FLOW DIRECTION
- FHA LOT GRADING DESIGNATION
- PROP. SPOT ELEVATION
- EXISTING SPOT ELEVATION
- RIGHT OF WAY
- LOT CONTOUR LINE
- FINISH PAD ELEVATION
- PROPOSED CONTOUR
- EXISTING CONTOUR
- FLOOD PRONE

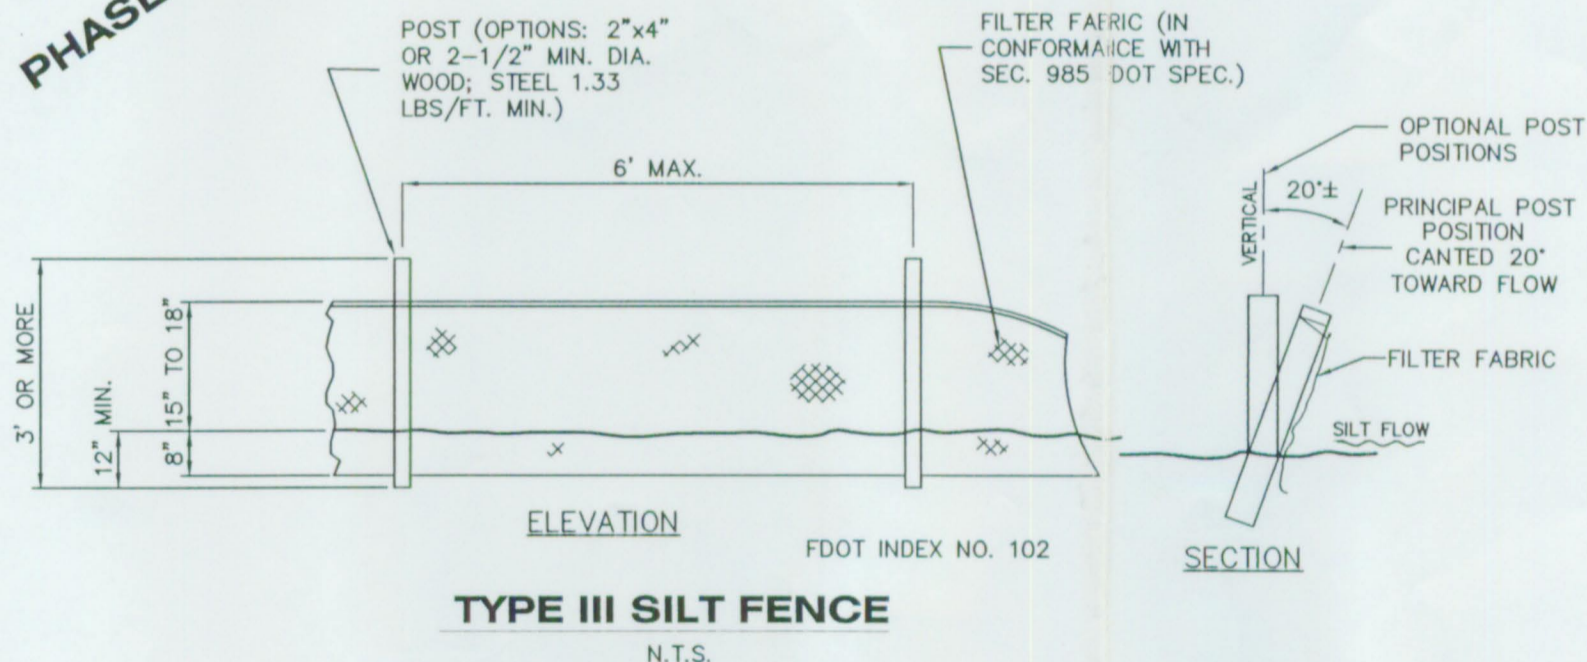

cph ENGINEERS, INC.
117 East Robinson Street
Suite C
Orlando, Florida 32801
Telephone: (407) 425-0452
Fax: (407) 648-1036
www.cphengineers.com
Certificate of Authorization No. 3215

Date	To	Project Control	For

Activity	Name	Date					
Designed by:	JBM/NBC	7/00					
Drawn by:	DDH/CKJ	7/00					
Checked by:	WRH	7/00					
Approved by:	David E. Mahler	7/00					
Registration No.	50041		No.	Date	Revision	Approved	

Drawing scale:
1" = 50' HORZ
Date: July, 2000
Job No.: G676508
Plot scale: 1:50
R14 file: GPGP3

SHEET NO.
7 of 20

SITE GRADING PLAN PHASE 9

GREATER PINES PHASES 8, 9 and 10

LAKE COUNTY FLORIDA

19339-4
RECEIVED
JAN 25 2001
PDS
ORLANDO
SRV WMO

EXHIBIT 7