
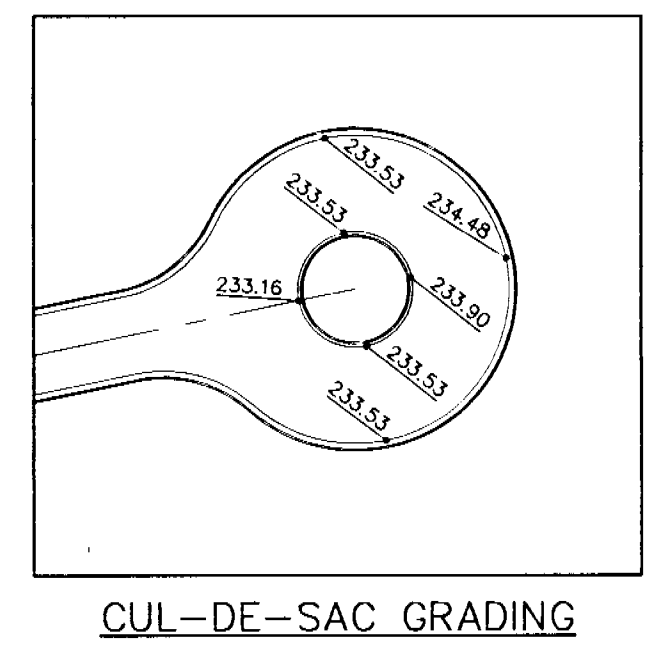
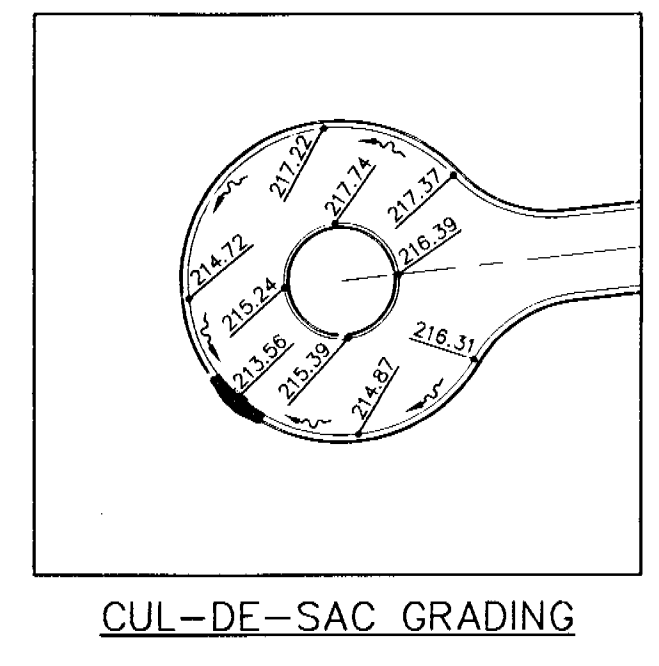
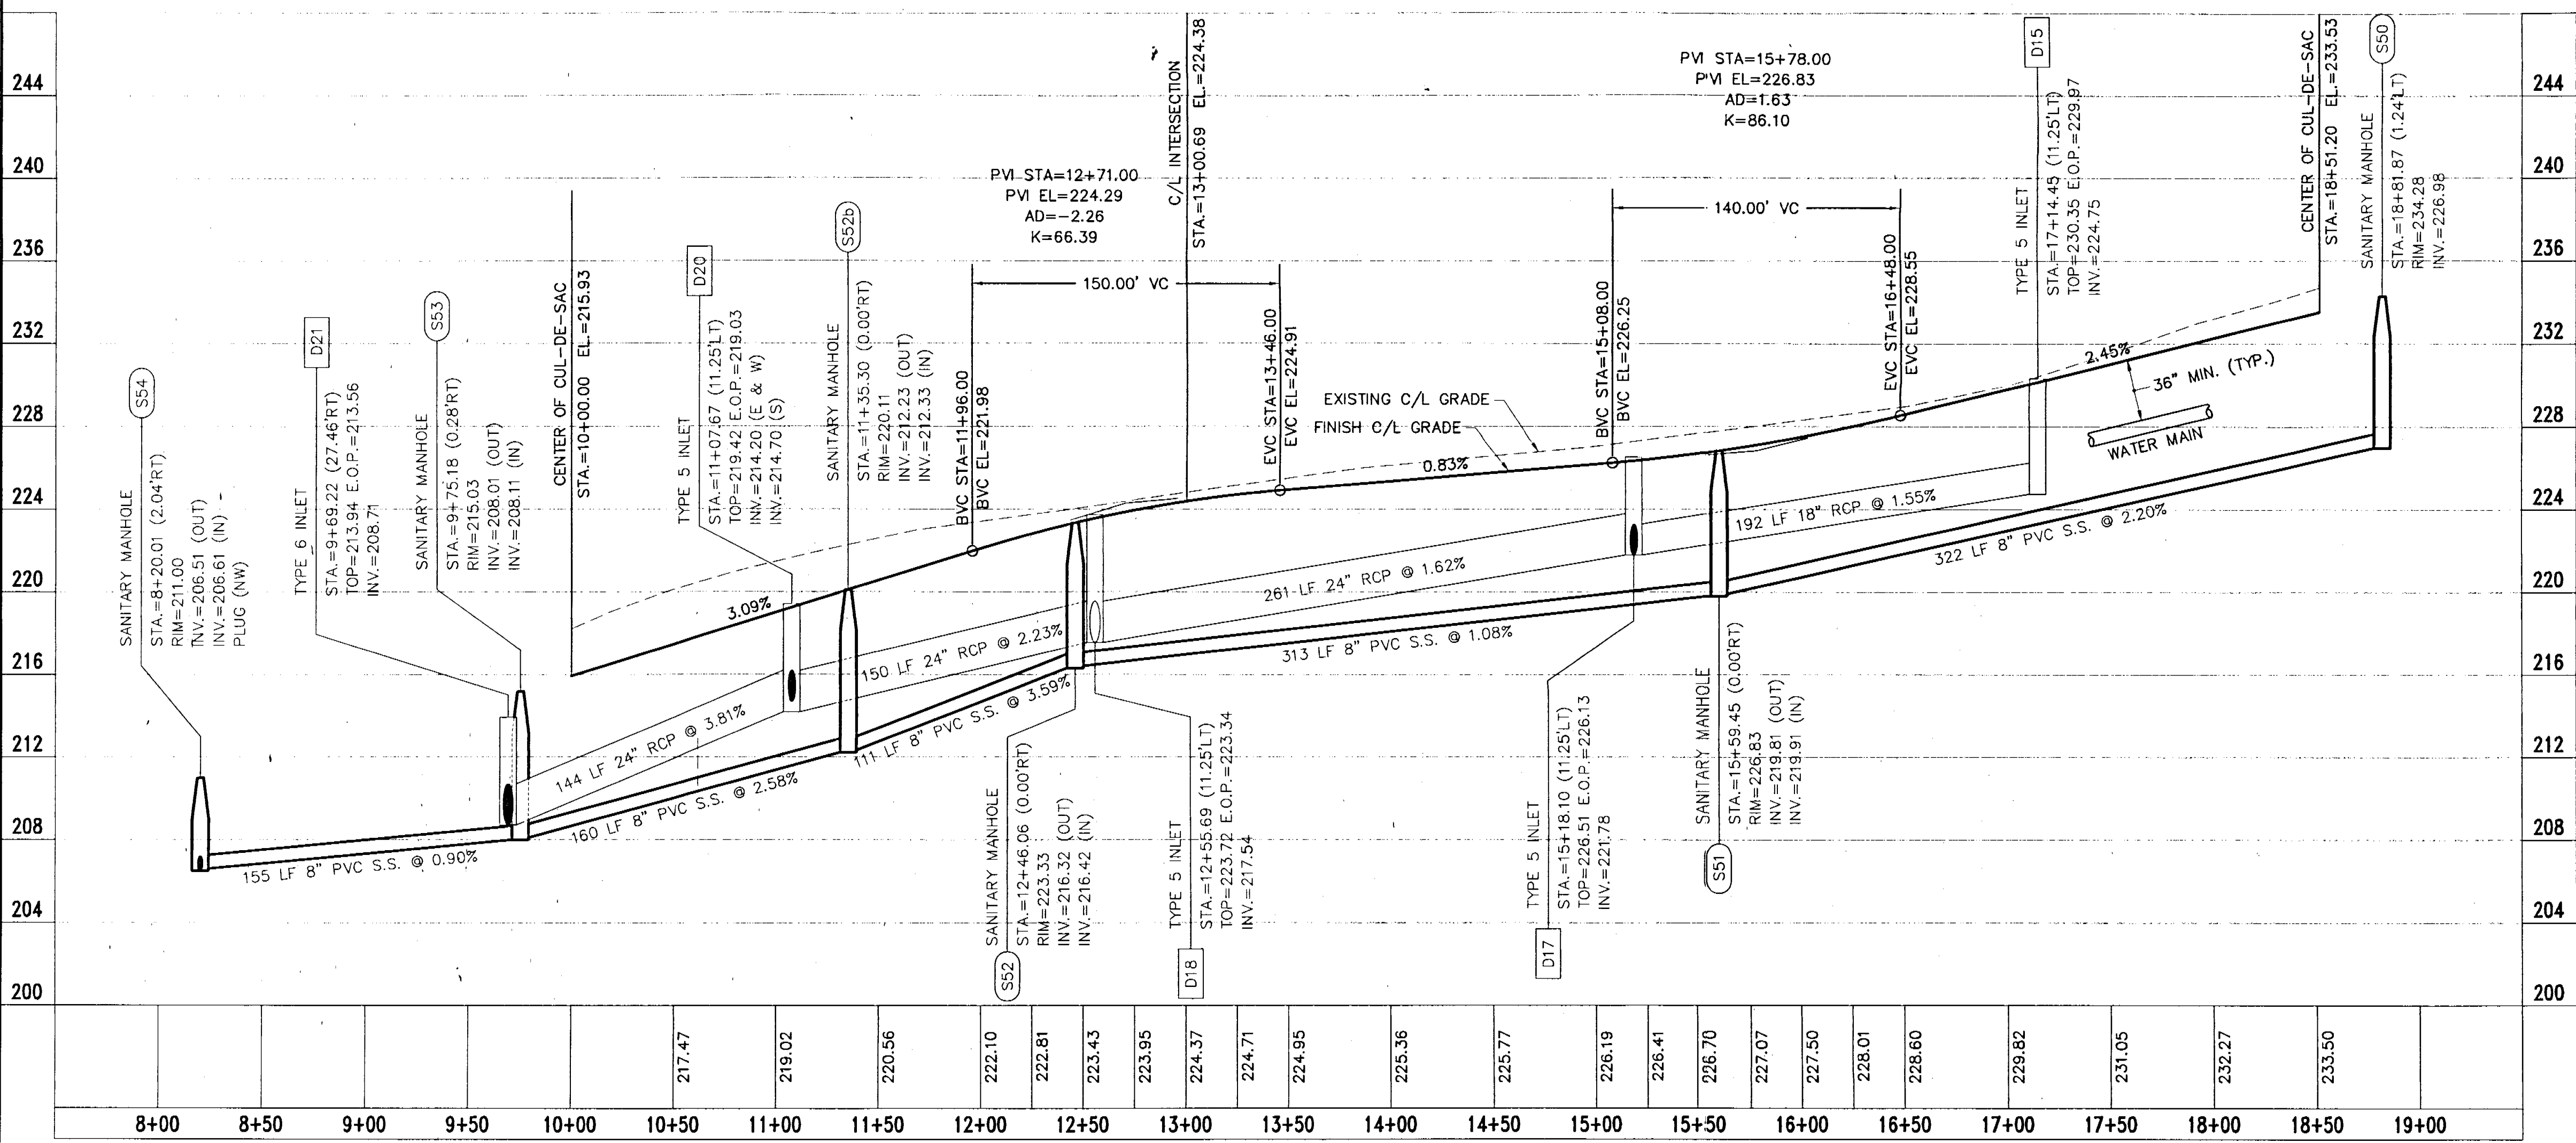
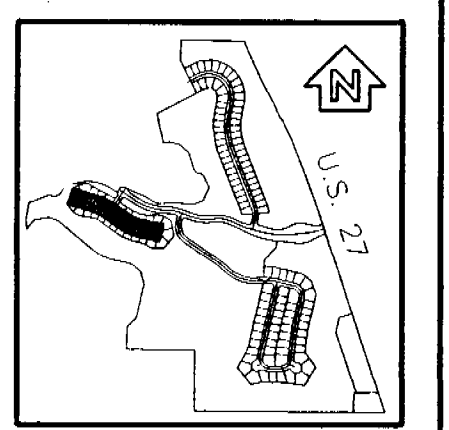
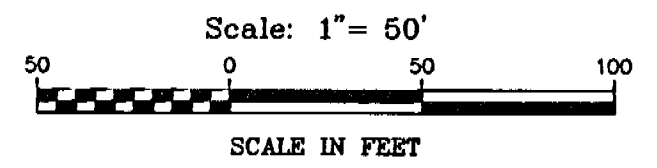


CURVE	DELTA	RADIUS	LENGTH	TANGENT	CHORD	CHORD BEARING
C12	17°03'12"	505.00'	150.31'	75.71'	149.75'	N64°50'48"W
C13	21°59'35"	495.00'	190.01'	96.19'	188.84'	S87°19'00"E

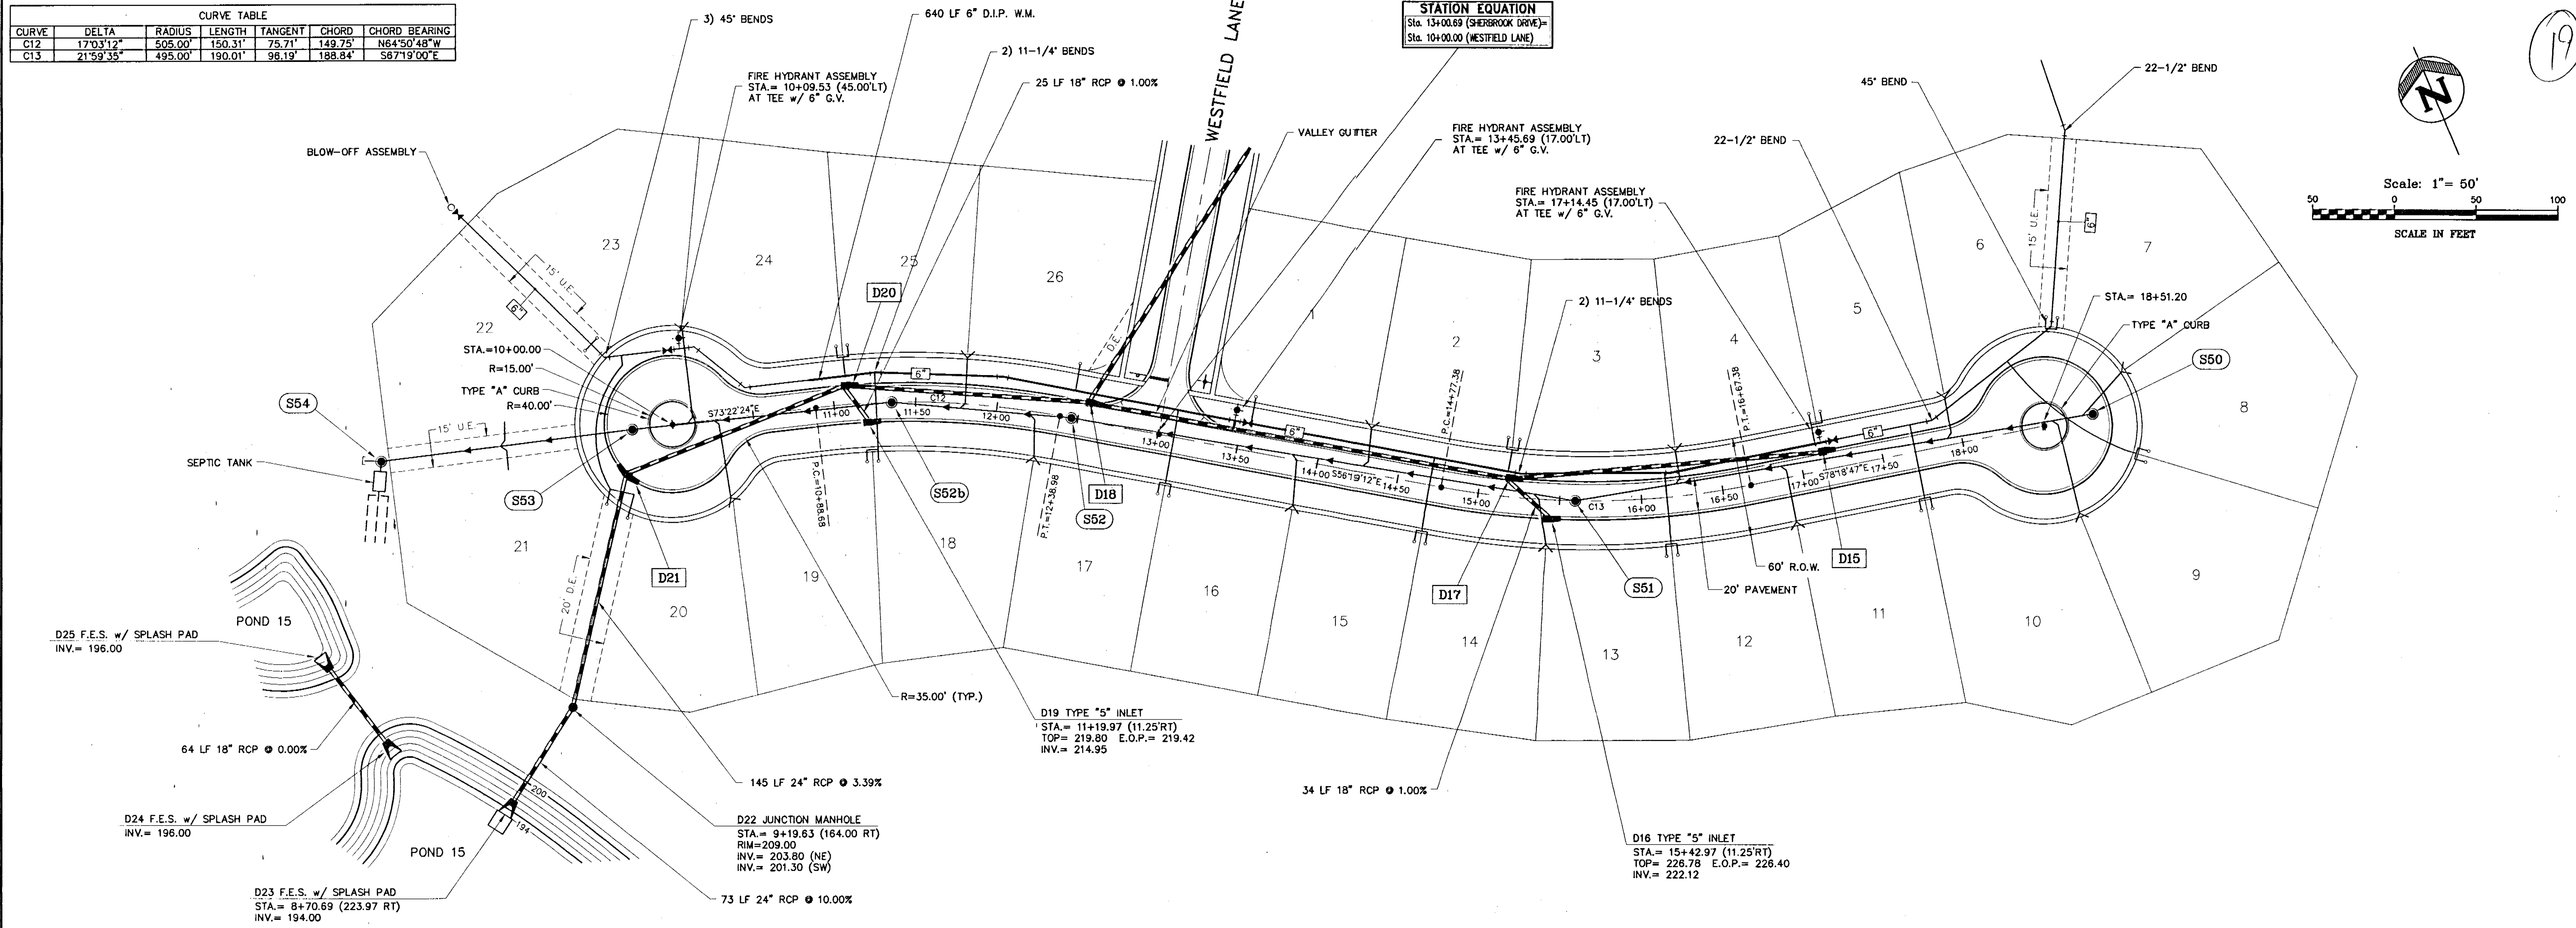

HORIZONTAL SCALE: 1"=50'
 VERTICAL SCALE: 1"=5'

SHERBROOK DRIVE

ENGINEERS
 SURVEYORS
 PLANNERS

**FARNEY
 BARBLEY**
 AND ASSOCIATES, INC.

350 North Sinclair Avenue O. Tallahassee, Florida 32378 O (352) 343-8481

**LEGENDS PHASE I
 PLAN AND PROFILES**

CHECKED BY:
 PROJECT NO.: 961504.001
 DATE: SEPT. 1998
 DRAWN BY: JMM
Sht. 17

FILE NAME: Leg-12

RECEIVED
 SEP 15 1998

PPS
 OLLAND
 SURV

C:\Acad Projects\LEGENDS\Construction Plans Phase I\Leg-12.dwg Wed Sep 02 17:12:08 1998 JMM