
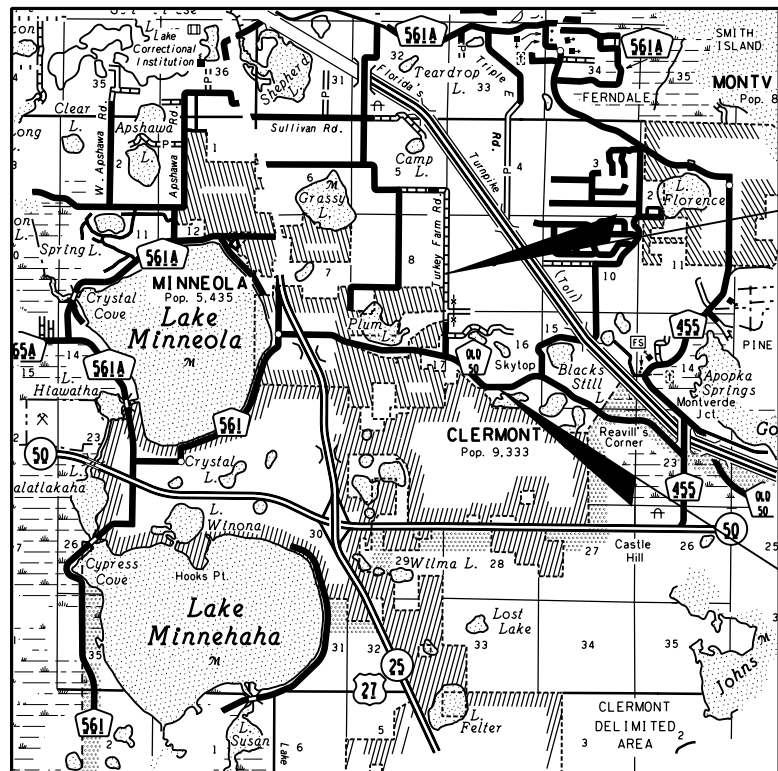


NORTH HANCOCK ROAD

LAKE COUNTY, FLORIDA

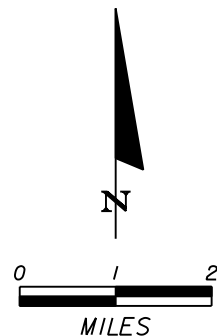

VINCINITY / LOCATION MAP
1" = 2 MILES

END PROJECT
STA. 263+54.13

BEGIN PROJECT
STA. 188+50.00

SHEET INDEX

NO.	DESCRIPTION
1	KEY SHEET
2 - 5	DRAINAGE MAP
6 - 17	TYPICAL SECTION
18	GENERAL NOTES
18A	PROJECT LAYOUT
19 - 40	ROADWAY PLAN
41 - 61	ROADWAY PROFILE
62 - 68	SPECIAL PROFILES
69 - 71	DRAINAGE STRUCTURE DATA
72 - 75	POND DETAIL
76 - 86	POND CROSS SECTIONS
86A	CROSS SECTION PATTERN
87 - 190	ROADWAY CROSS SECTIONS
191 - 198	EROSION CONTROL SHEETS
199 - 200	STORMWATER POLLUTION PREVENTION PLAN
201 - 242	TRAFFIC CONTROL PLAN (NOT INCLUDED)
243 - 262	UTILITY ADJUSTMENT PLAN (NOT INCLUDED)
263 - 283	SIGNING AND PAVEMENT MARKING PLAN
284 - 287	SIGNALIZATION PLAN



THE ENGINEER OF RECORD CERTIFIES THAT THIS DESIGN IS IN SUBSTANTIAL CONFORMANCE WITH THE STANDARDS ESTABLISHED PURSUANT TO THE FLORIDA DEPARTMENT OF TRANSPORTATION "MANUAL OF UNIFORM MINIMUM STANDARDS FOR DESIGN, CONSTRUCTION AND MAINTENANCE FOR STREETS AND HIGHWAYS" COMMONLY KNOWN AS THE "FLORIDA GREENBOOK."

LAKE COUNTY DEPARTMENT OF
PUBLIC WORKS
ENGINEERING DIVISION

437 ARDICE AVENUE
EUSTIS, FLORIDA 32726
PHONE: (352) 483-9040


60% PLAN SET
WITH RIGHT OF WAY

REVISIONS	DATE	TYLINT INTERNATIONAL 225 E. ROBINSON STREET, SUITE 490 ORLANDO, FLORIDA 32801 P 407.563.7101 F 407.999.5228 CERTIFICATE OF AUTHORIZATION 00002017	SIGNATURE DATE	KEY SHEET	SHEET NO. /
			DINO E. LUCARELLI, P.E. NO. 39556		

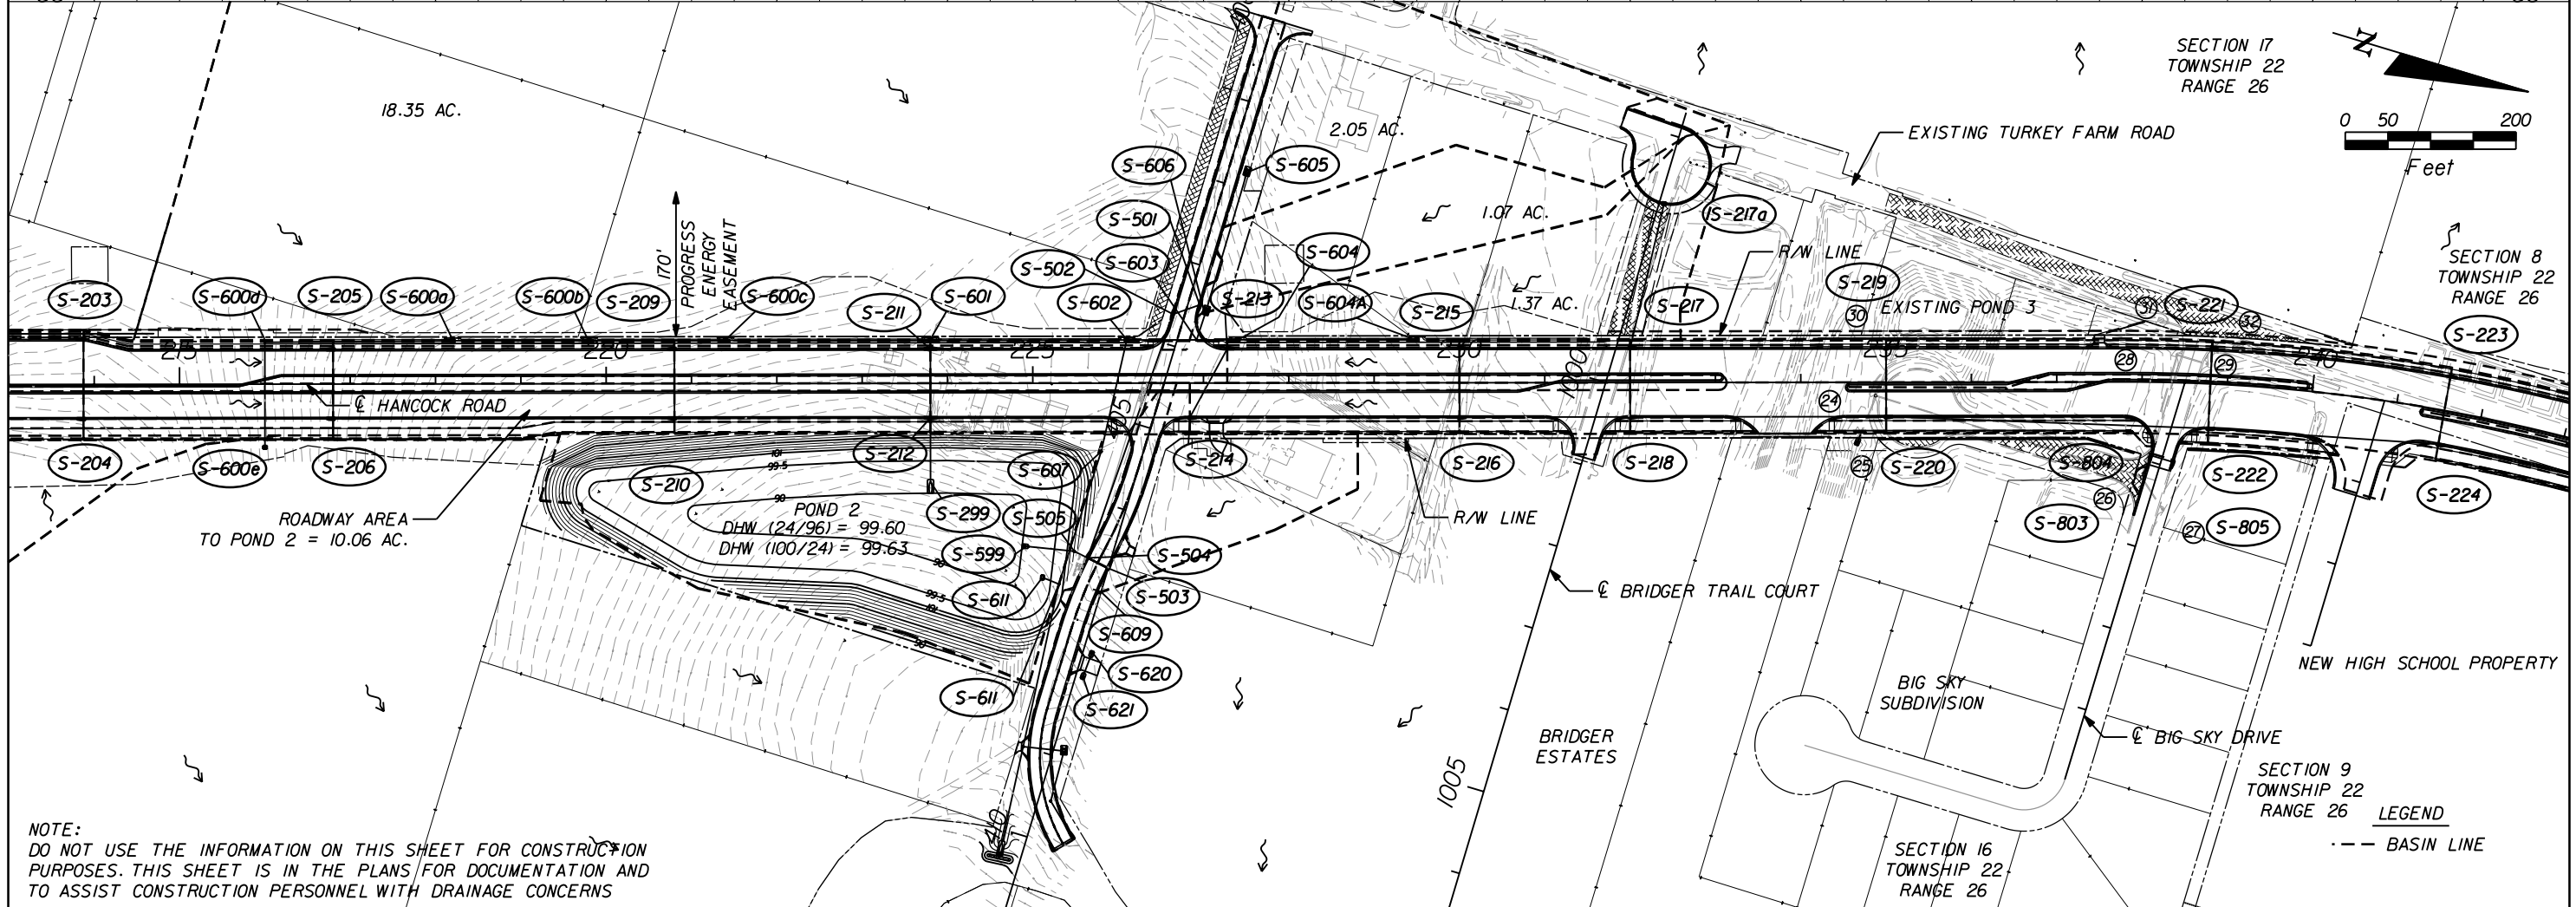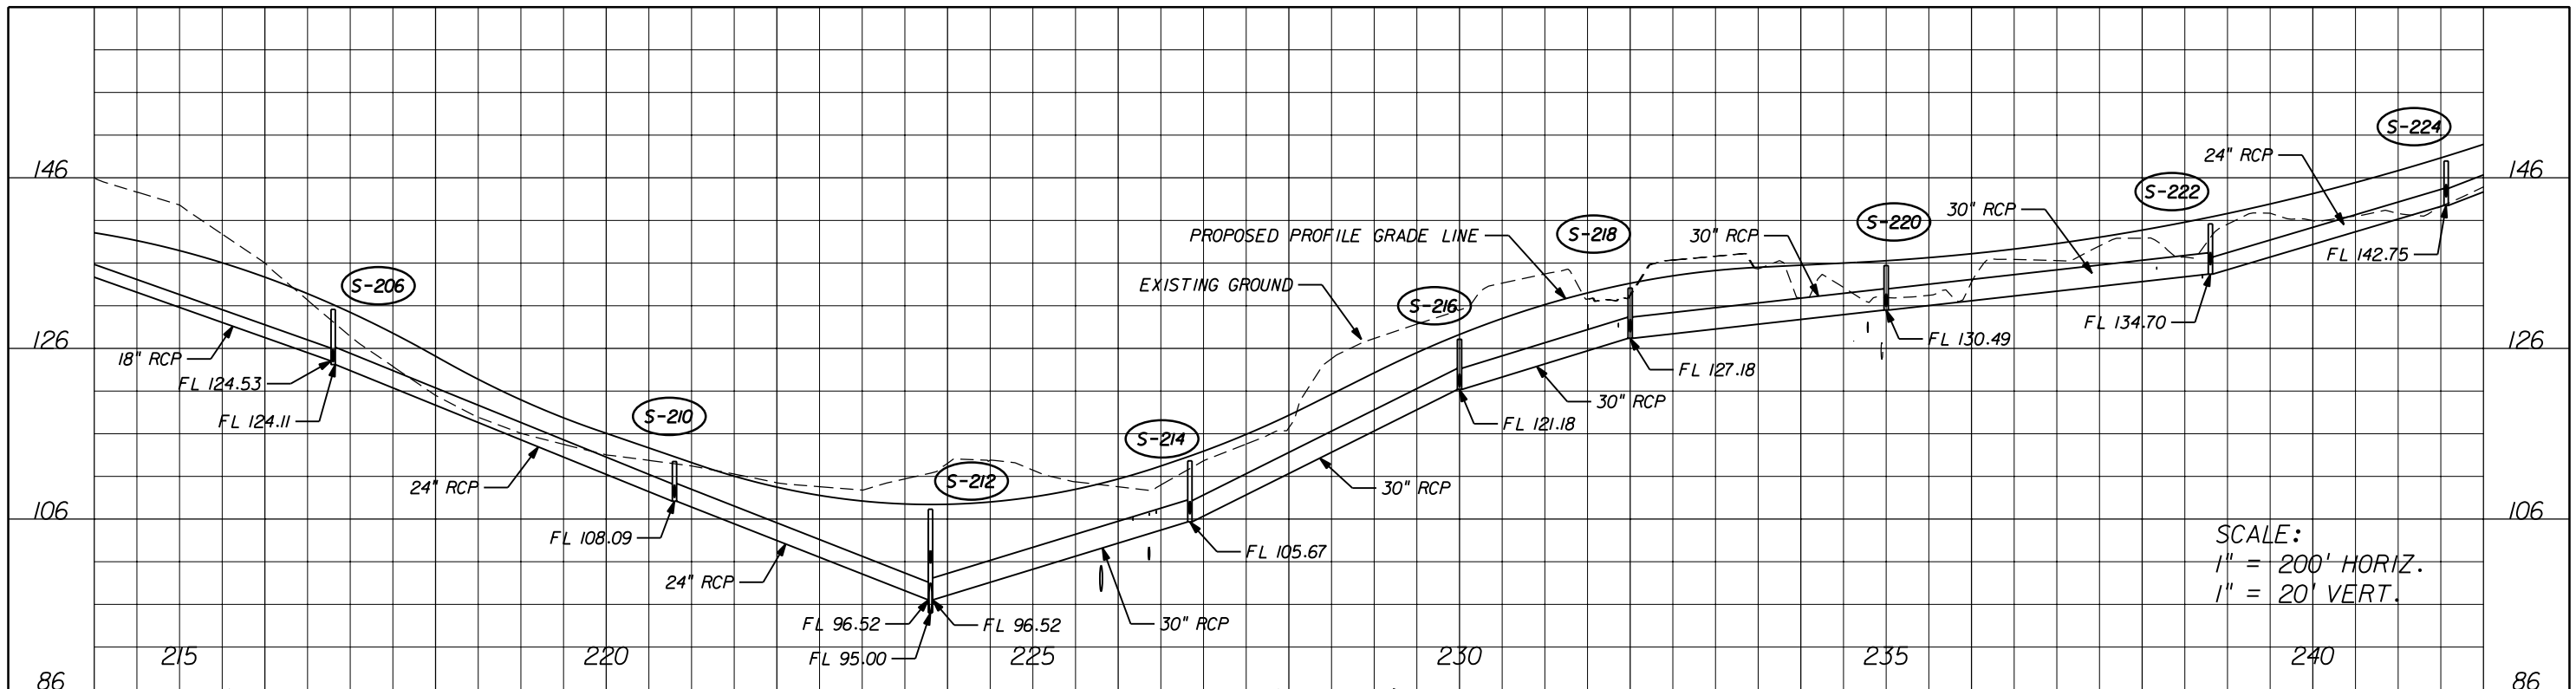

NOTE:
DO NOT USE THE INFORMATION ON THIS SHEET FOR CONSTRUCTION PURPOSES. THIS SHEET IS IN THE PLANS FOR DOCUMENTATION AND TO ASSIST CONSTRUCTION PERSONNEL WITH DRAINAGE CONCERNS

REVISIONS	DATE	TYLIN INTERNATIONAL 225 E. ROBINSON STREET, SUITE 490 ORLANDO, FLORIDA 32801 P 407.563.7101 F 407.999.5228 CERTIFICATE OF AUTHORIZATION 00002017	 LAKE COUNTY FLORIDA	LAKE COUNTY DEPARTMENT OF PUBLIC WORKS ENGINEERING DIVISION 437 ARDICE AVENUE EUSTIS, FLORIDA 32726	SIGNATURE	DRAINAGE MAP	SHEET NO. 3
					DATE		

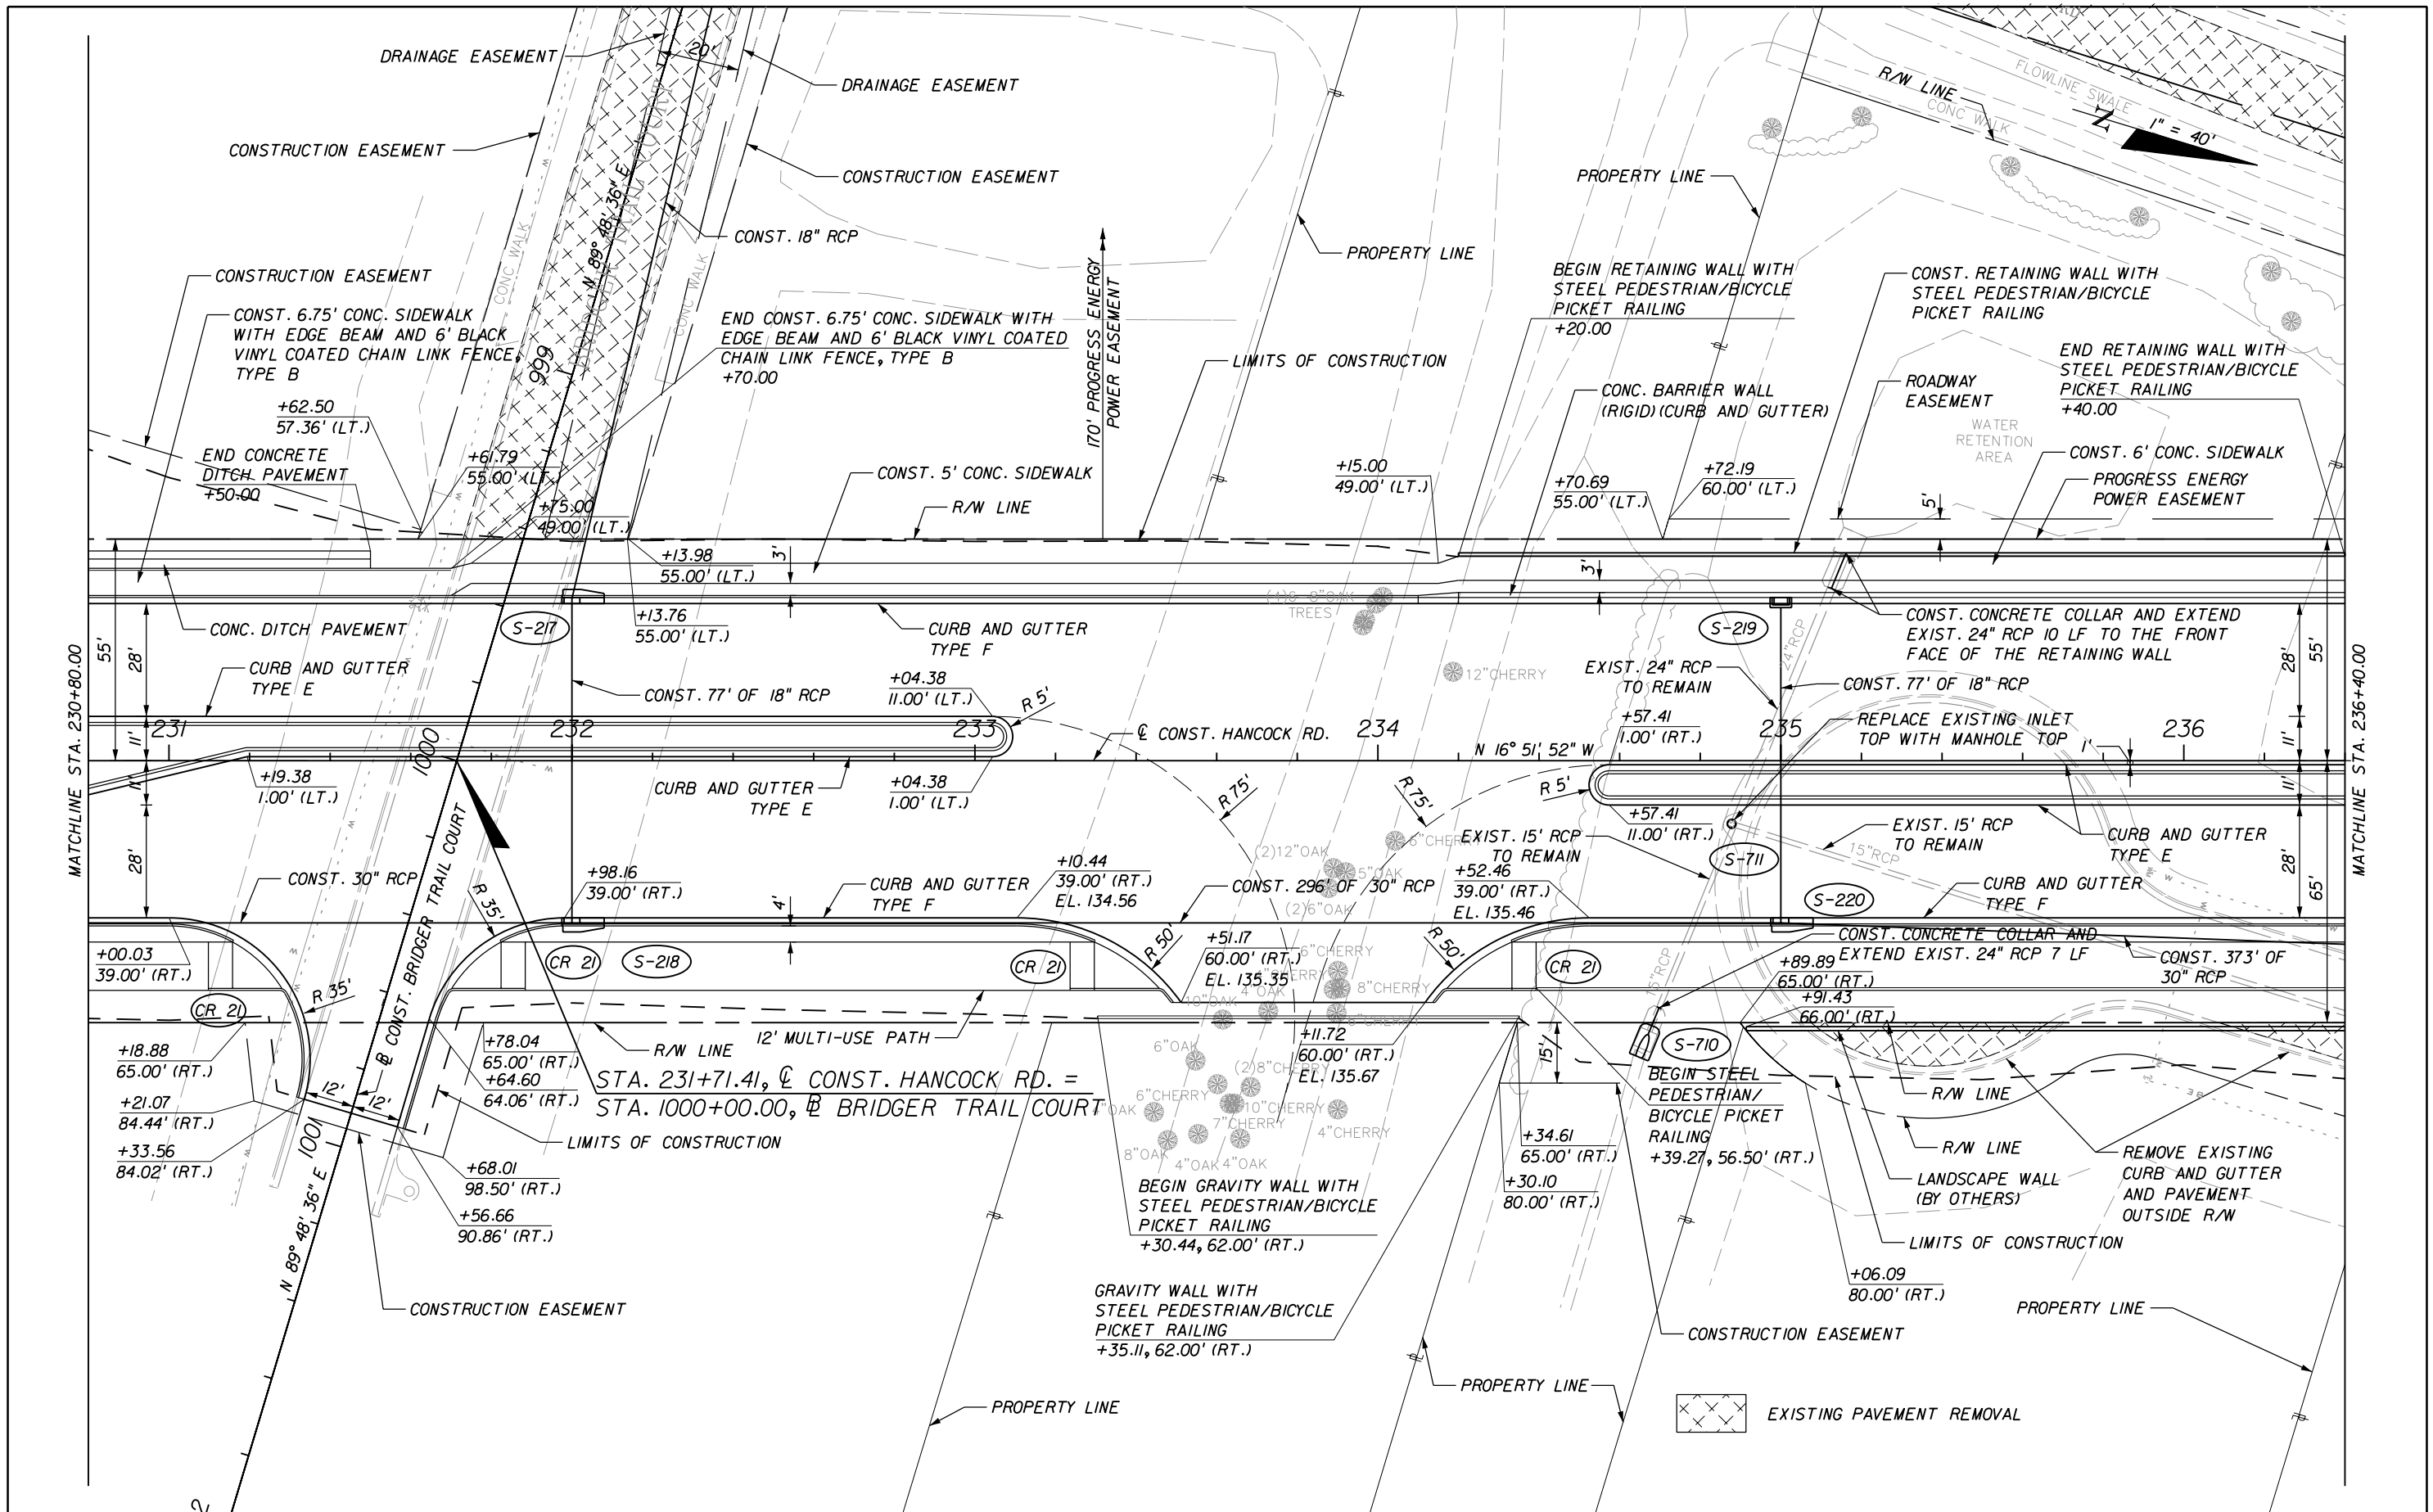

REVISIONS	DATE

TYLIN INTERNATIONAL
 225 E. ROBINSON STREET, SUITE 490
 ORLANDO, FLORIDA 32801
 P 407.563.7101 F 407.999.5228
 CERTIFICATE OF AUTHORIZATION 00002017





LAKE COUNTY
 DEPARTMENT OF PUBLIC WORKS
ENGINEERING DIVISION
 437 ARDICE AVENUE
 EUSTIS, FLORIDA 32726

SIGNATURE
DATE
DINO E. LUCARELLI, P.E. NO. 39556

PLAN
NORTH HANCOCK ROAD

SHEET NO.
 27

CURVE DATA CLHR-3
 PI STA. = 241+02.51
 DELTA = 17° 33' 47" (RT)
 D = 2° 45' 00"
 T = 321.85
 L = 638.65
 R = 2,083.48
 PC STA. = 237+80.66
 PT STA. = 244+19.31

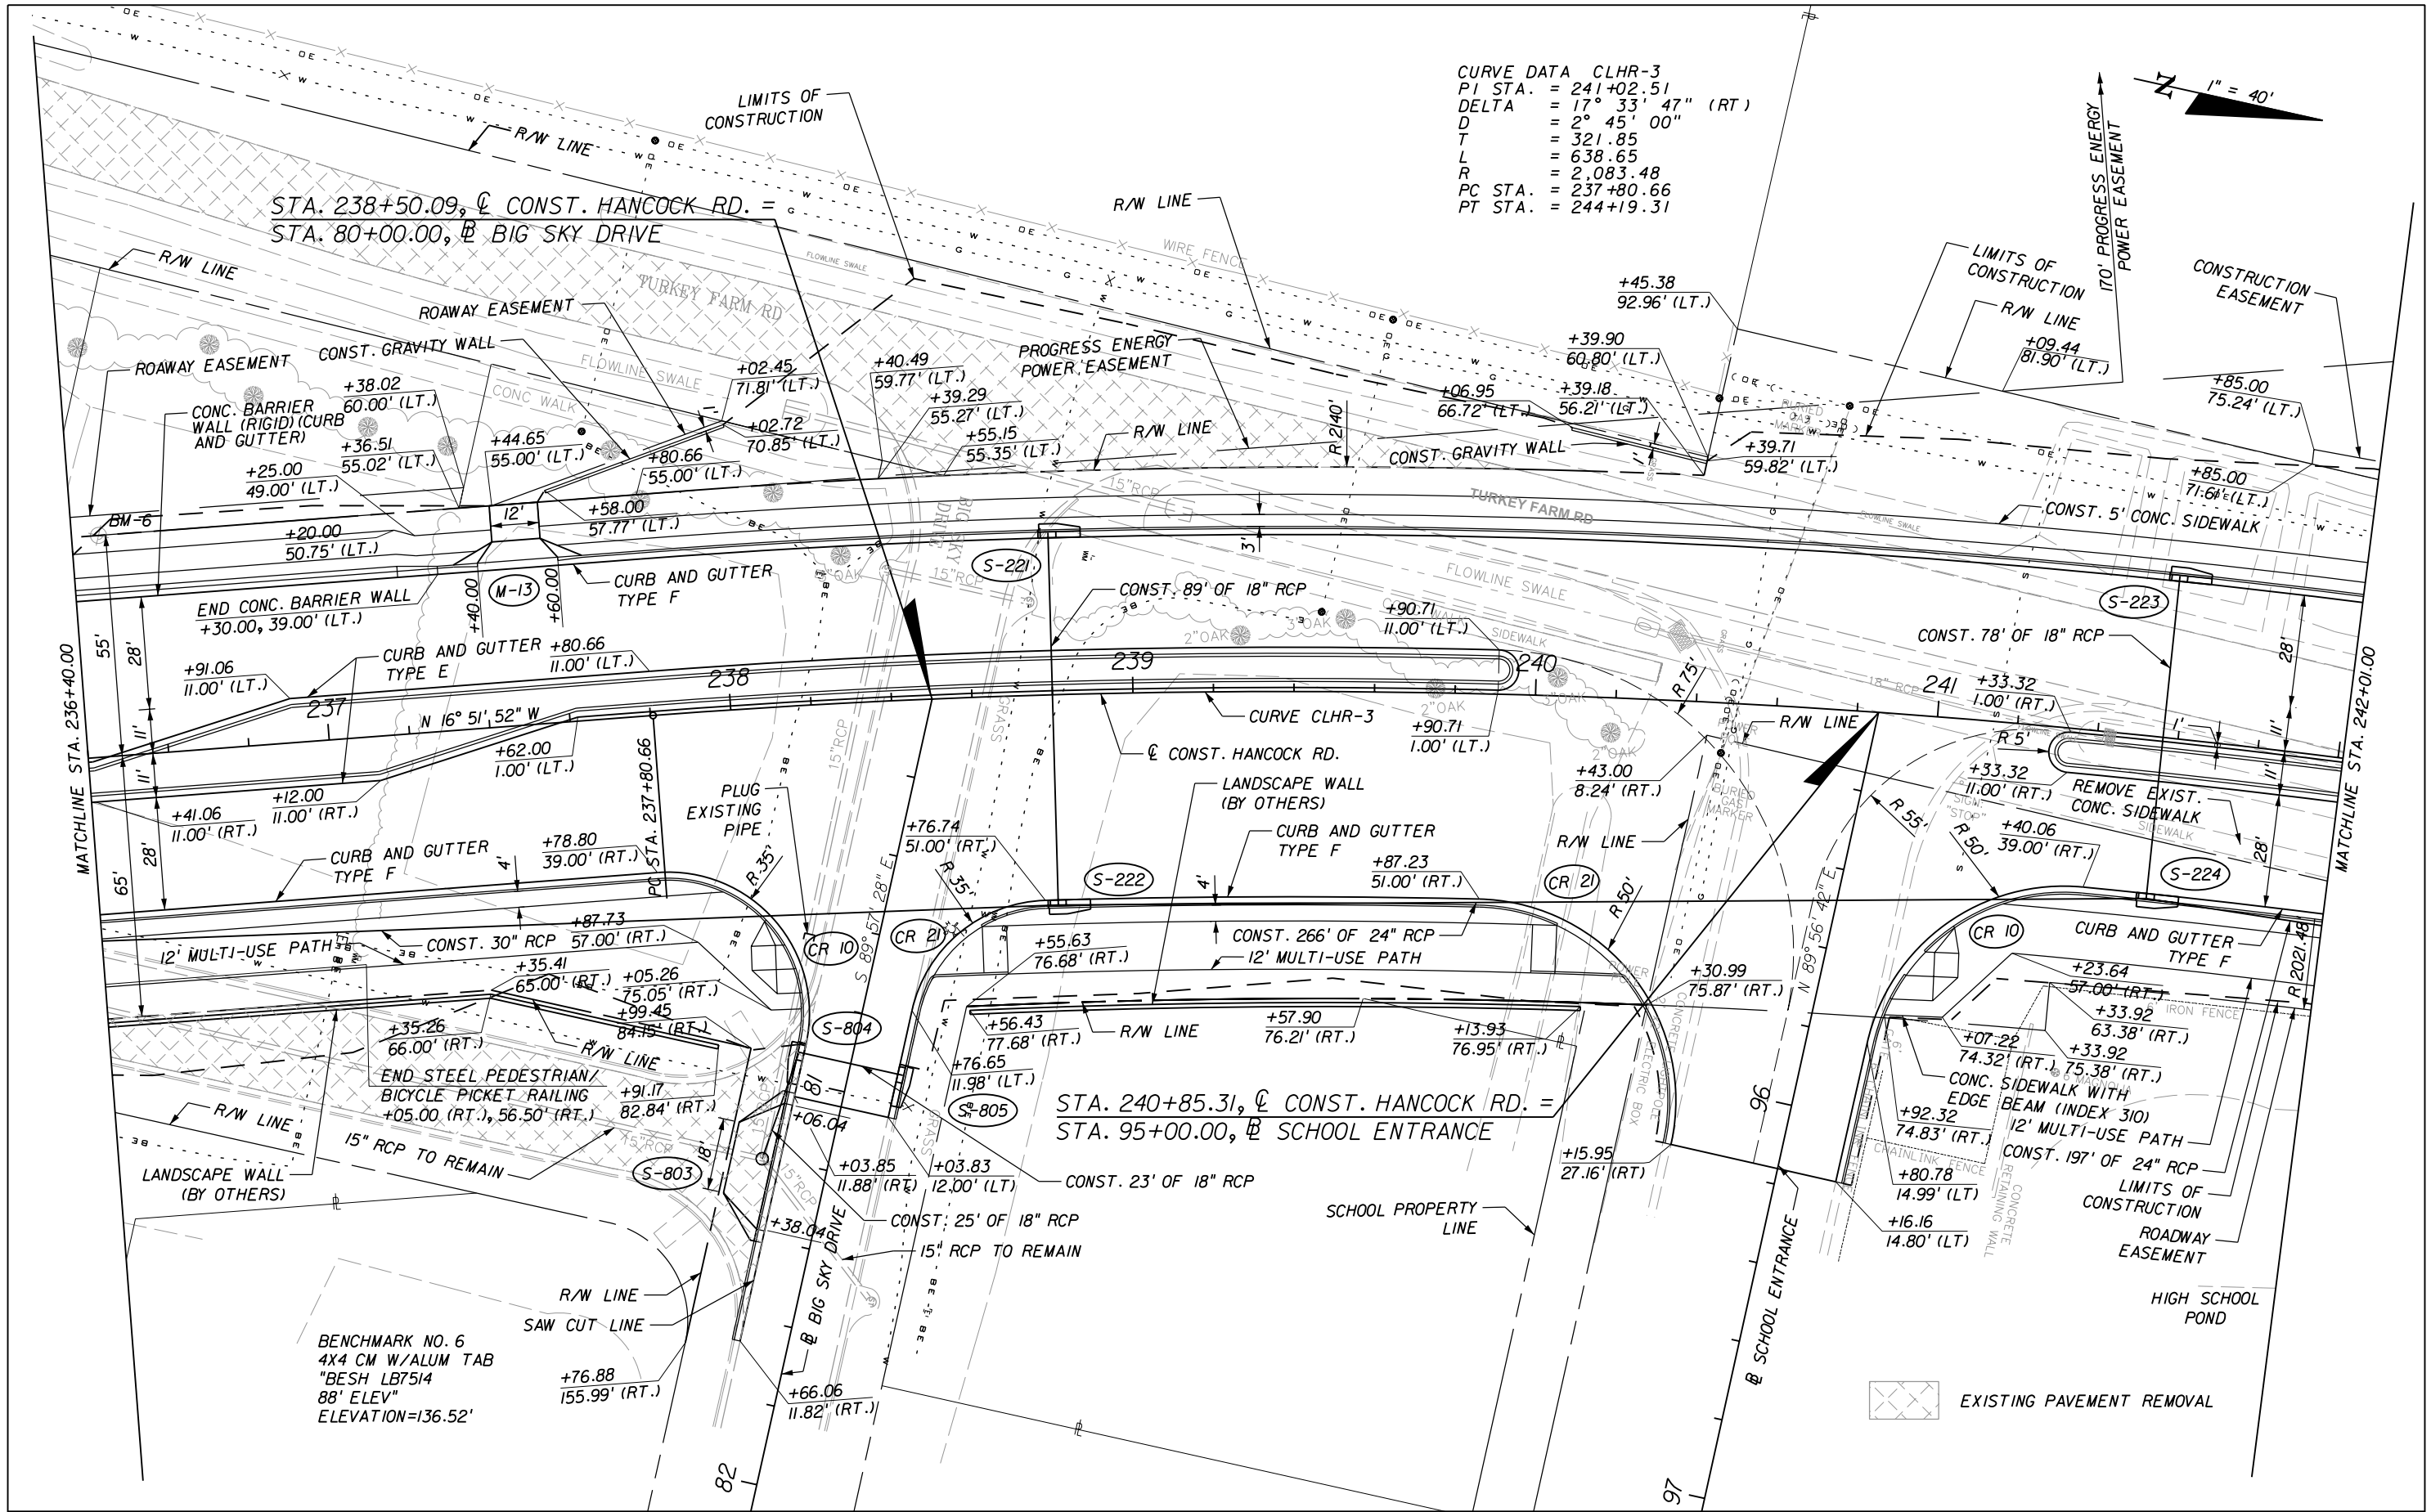 

REVISIONS	DATE

TYLIN INTERNATIONAL
 225 E. ROBINSON STREET, SUITE 490
 ORLANDO, FLORIDA 32801
 P 407.563.7101 F 407.999.5228
 CERTIFICATE OF AUTHORIZATION 00002017




LAKE COUNTY
 DEPARTMENT OF PUBLIC WORKS
ENGINEERING DIVISION
 437 ARDICE AVENUE
 EUSTIS, FLORIDA 32726

SIGNATURE
 DATE
 DINO E. LUCARELLI, P.E. NO. 39556

PLAN
NORTH HANCOCK ROAD

SHEET NO.
28

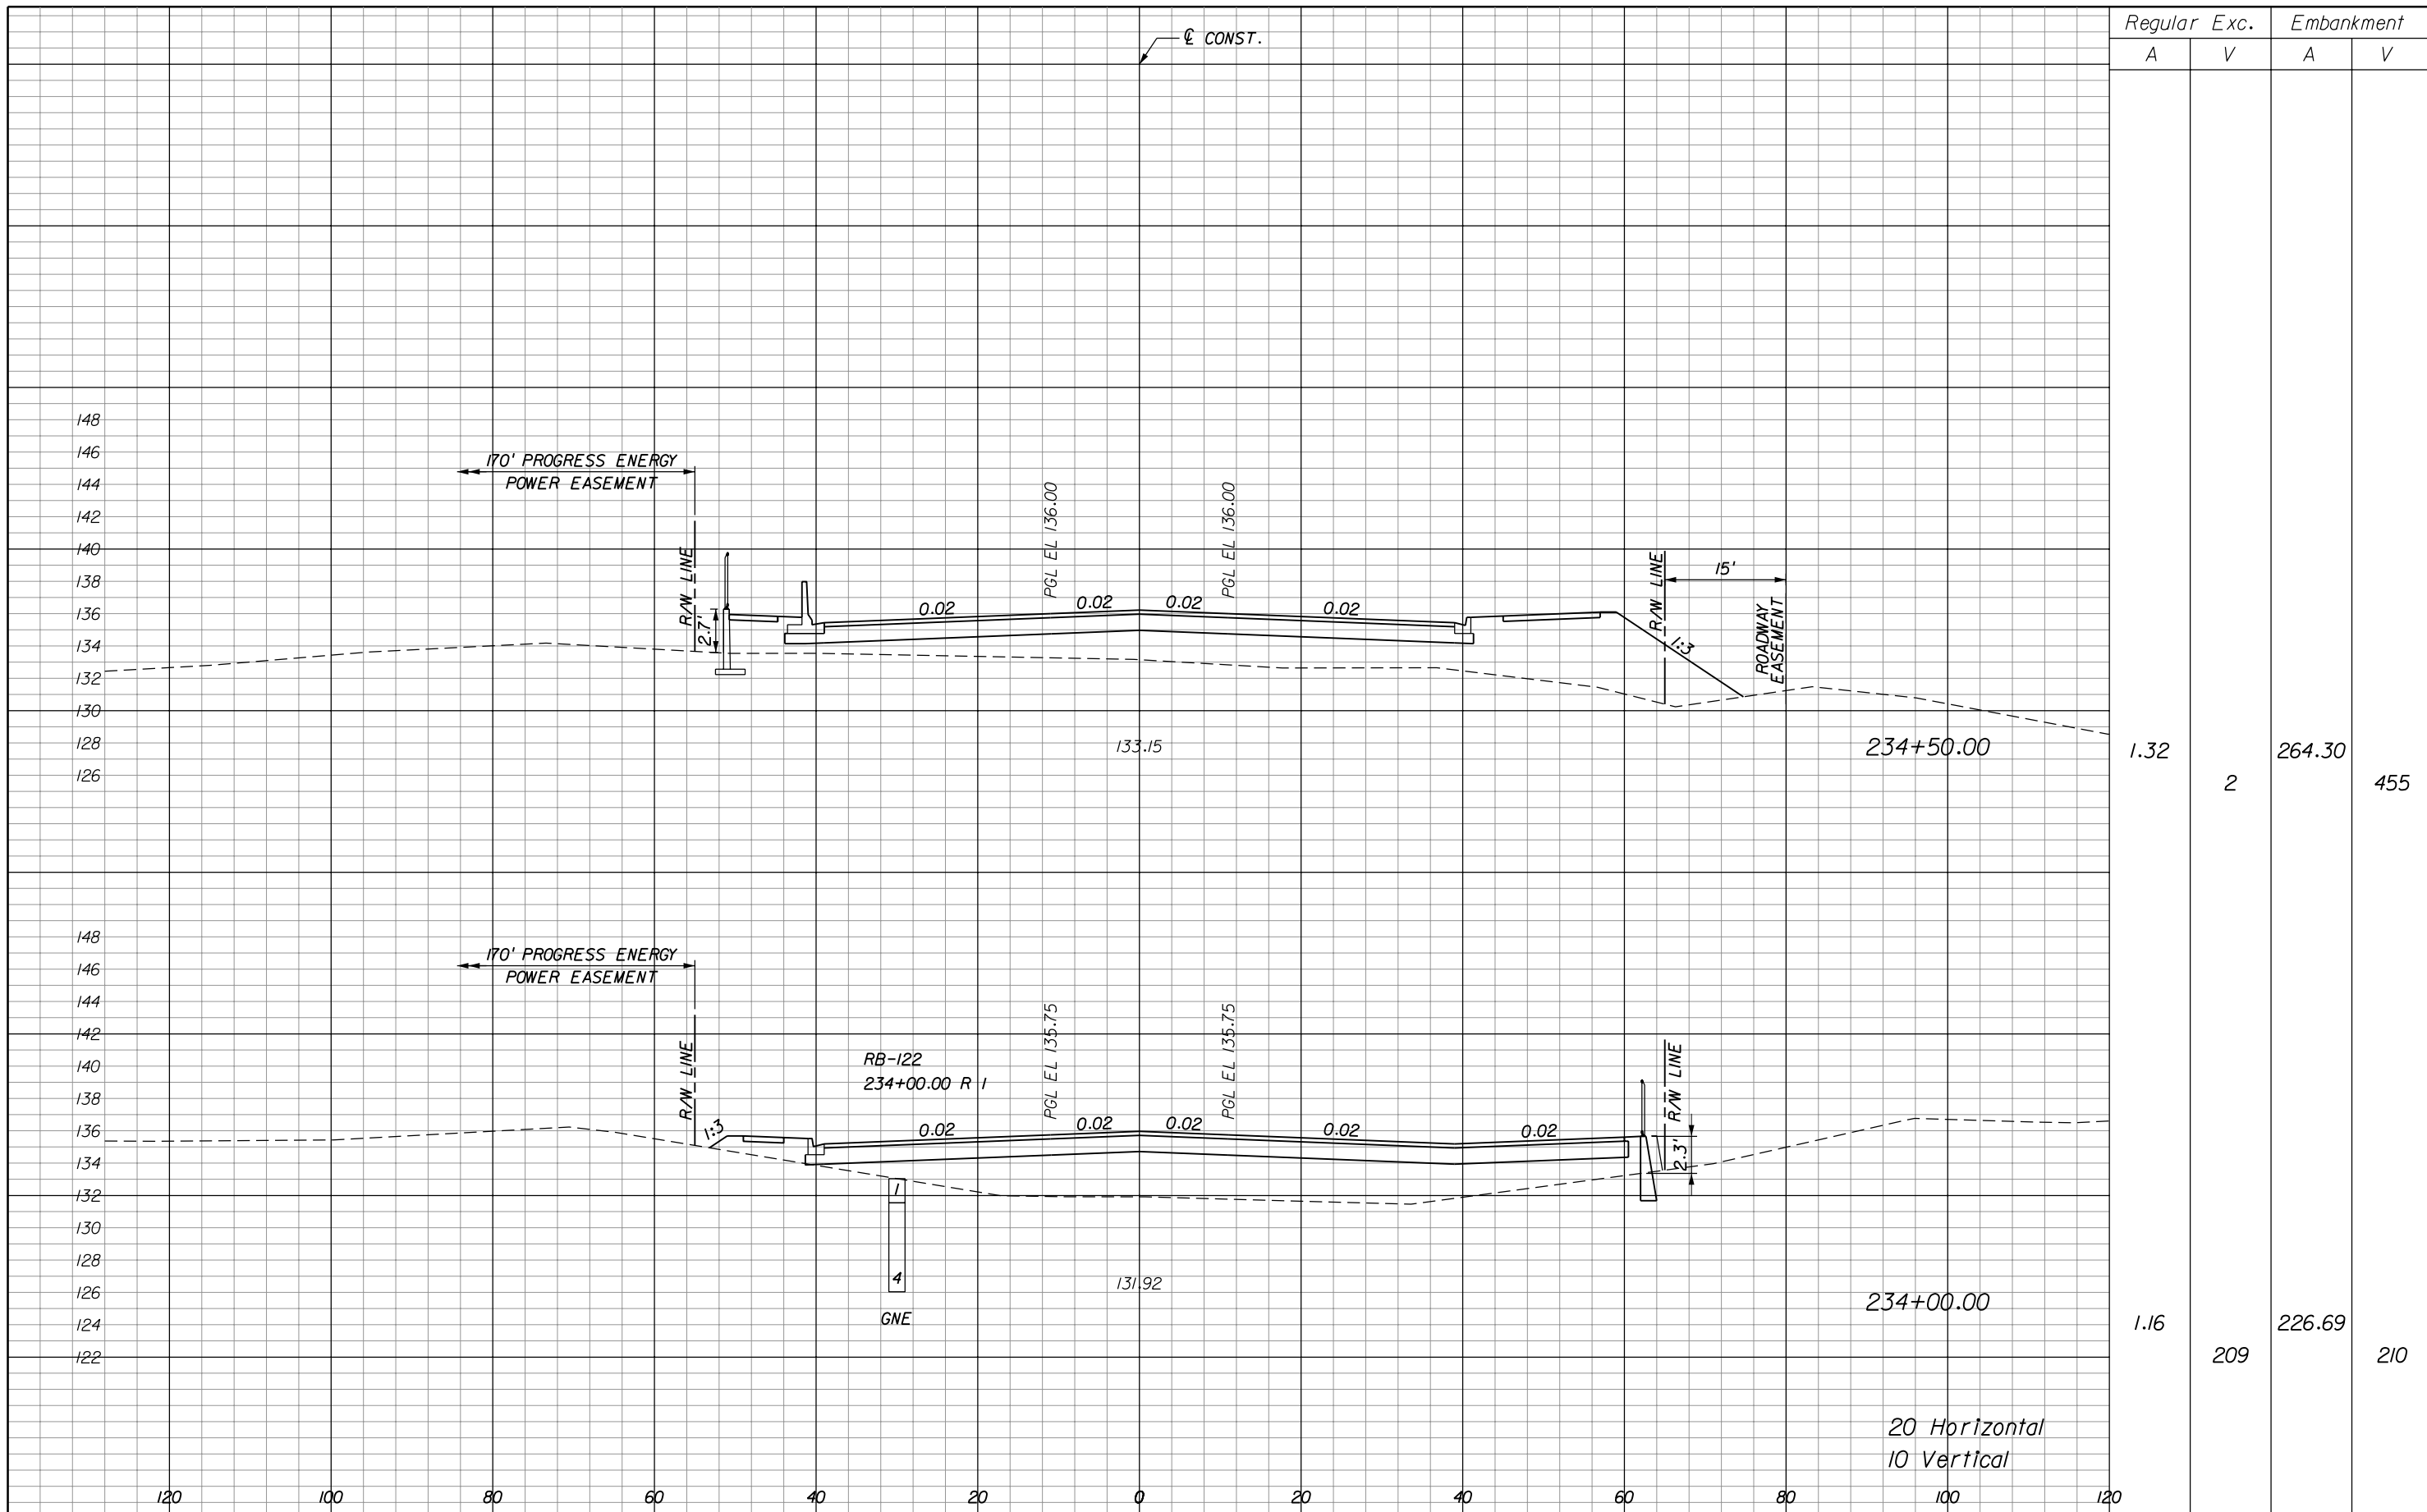

Regular Exc. Embankment

A V A V

1.32 264.30

2 455

1.16 226.69

209 210

20 Horizontal
10 Vertical

REVISIONS	DATE

DATE

TYLIN INTERNATIONAL
 225 E. ROBINSON STREET, SUITE 490
 ORLANDO, FLORIDA 32801
 P 407.563.7101 F 407.999.5228
 CERTIFICATE OF AUTHORIZATION 00002017




LAKE COUNTY
 DEPARTMENT OF PUBLIC WORKS
ENGINEERING DIVISION
 437 ARDICE AVENUE
 EUSTIS, FLORIDA 32726

SIGNATURE
 DATE
 DINO E. LUCARELLI, P.E. NO. 39556

CROSS SECTIONS
NORTH HANCOCK ROAD

SHEET NO.
 141

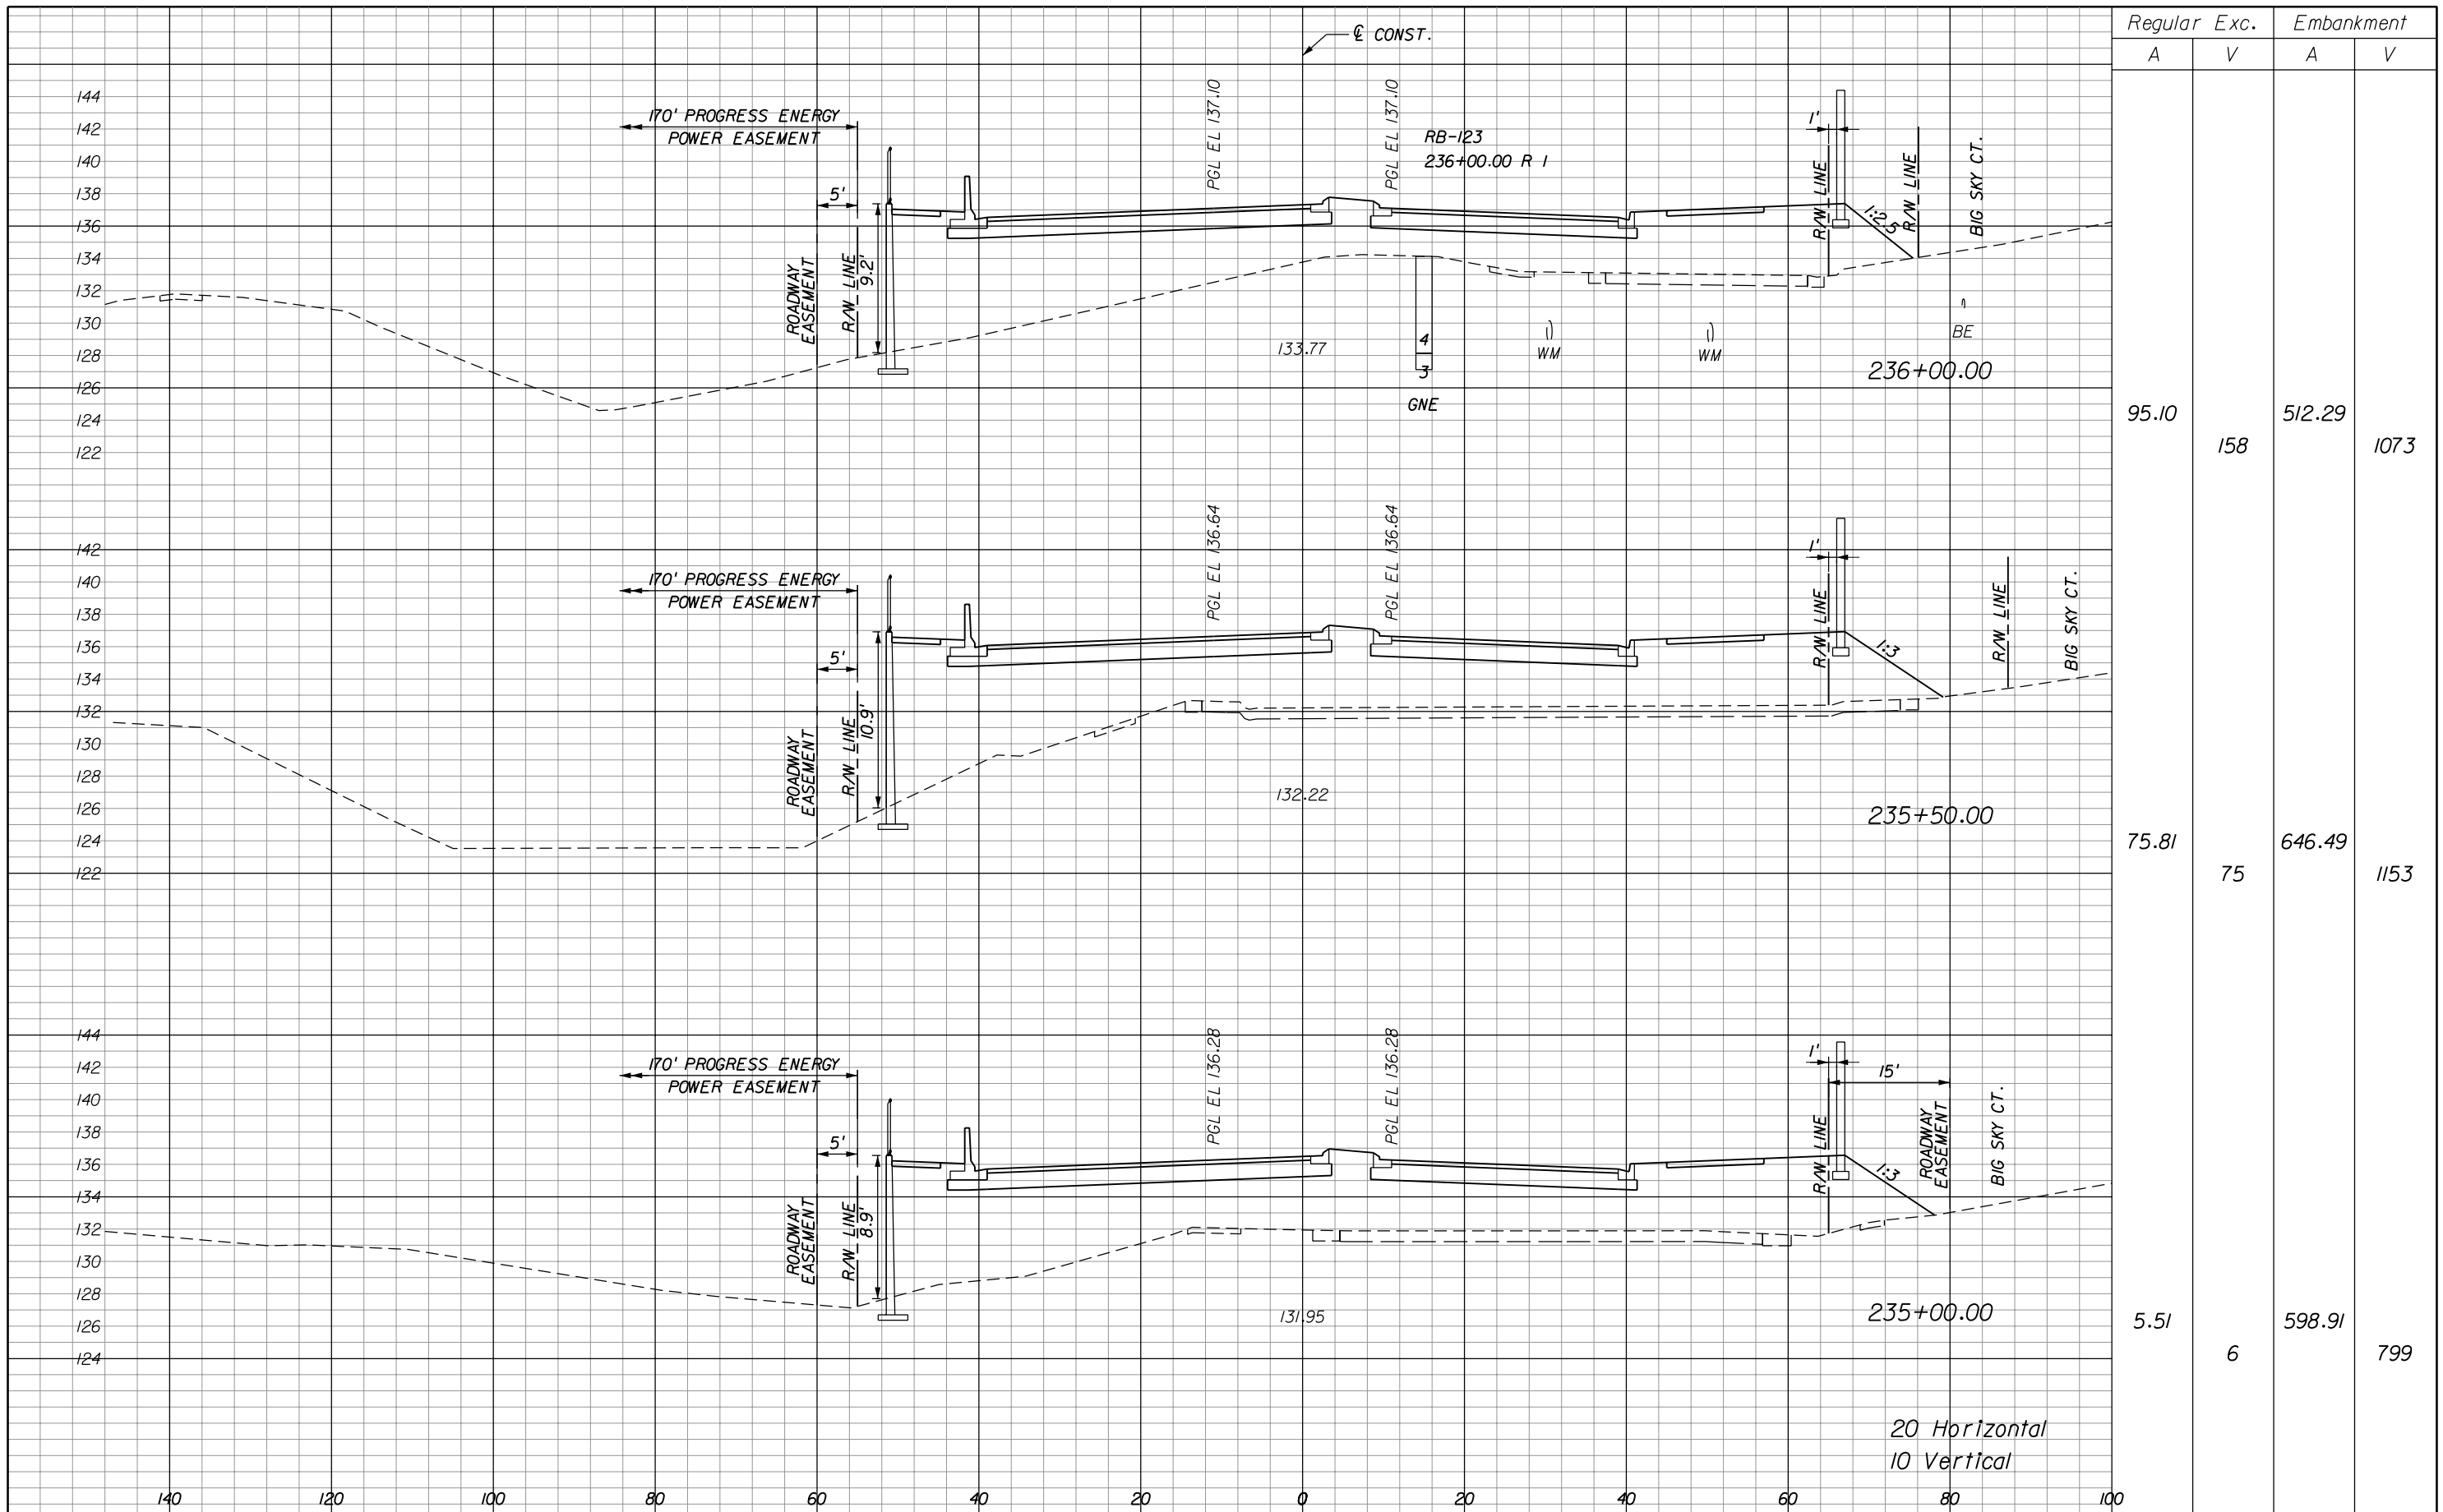

Regular		Exc.		Embankment	
A	V	A	V	A	V
95.10	158	512.29	1073		
75.81	75	646.49	1153		
5.51	6	598.91	799		

20 Horizontal
10 Vertical

CROSS SECTIONS NORTH HANCOCK ROAD

REVISIONS	DATE


TYLIN INTERNATIONAL
 225 E. ROBINSON STREET, SUITE 490
 ORLANDO, FLORIDA 32801
 P 407.563.7101 F 407.999.5228
 CERTIFICATE OF AUTHORIZATION 00002017



LAKE COUNTY
 DEPARTMENT OF PUBLIC WORKS
ENGINEERING DIVISION
 437 ARDICE AVENUE
 EUSTIS, FLORIDA 32726

SIGNATURE
 DATE
 DINO E. LUCARELLI, P.E. NO. 39556

SHEET NO.
 142

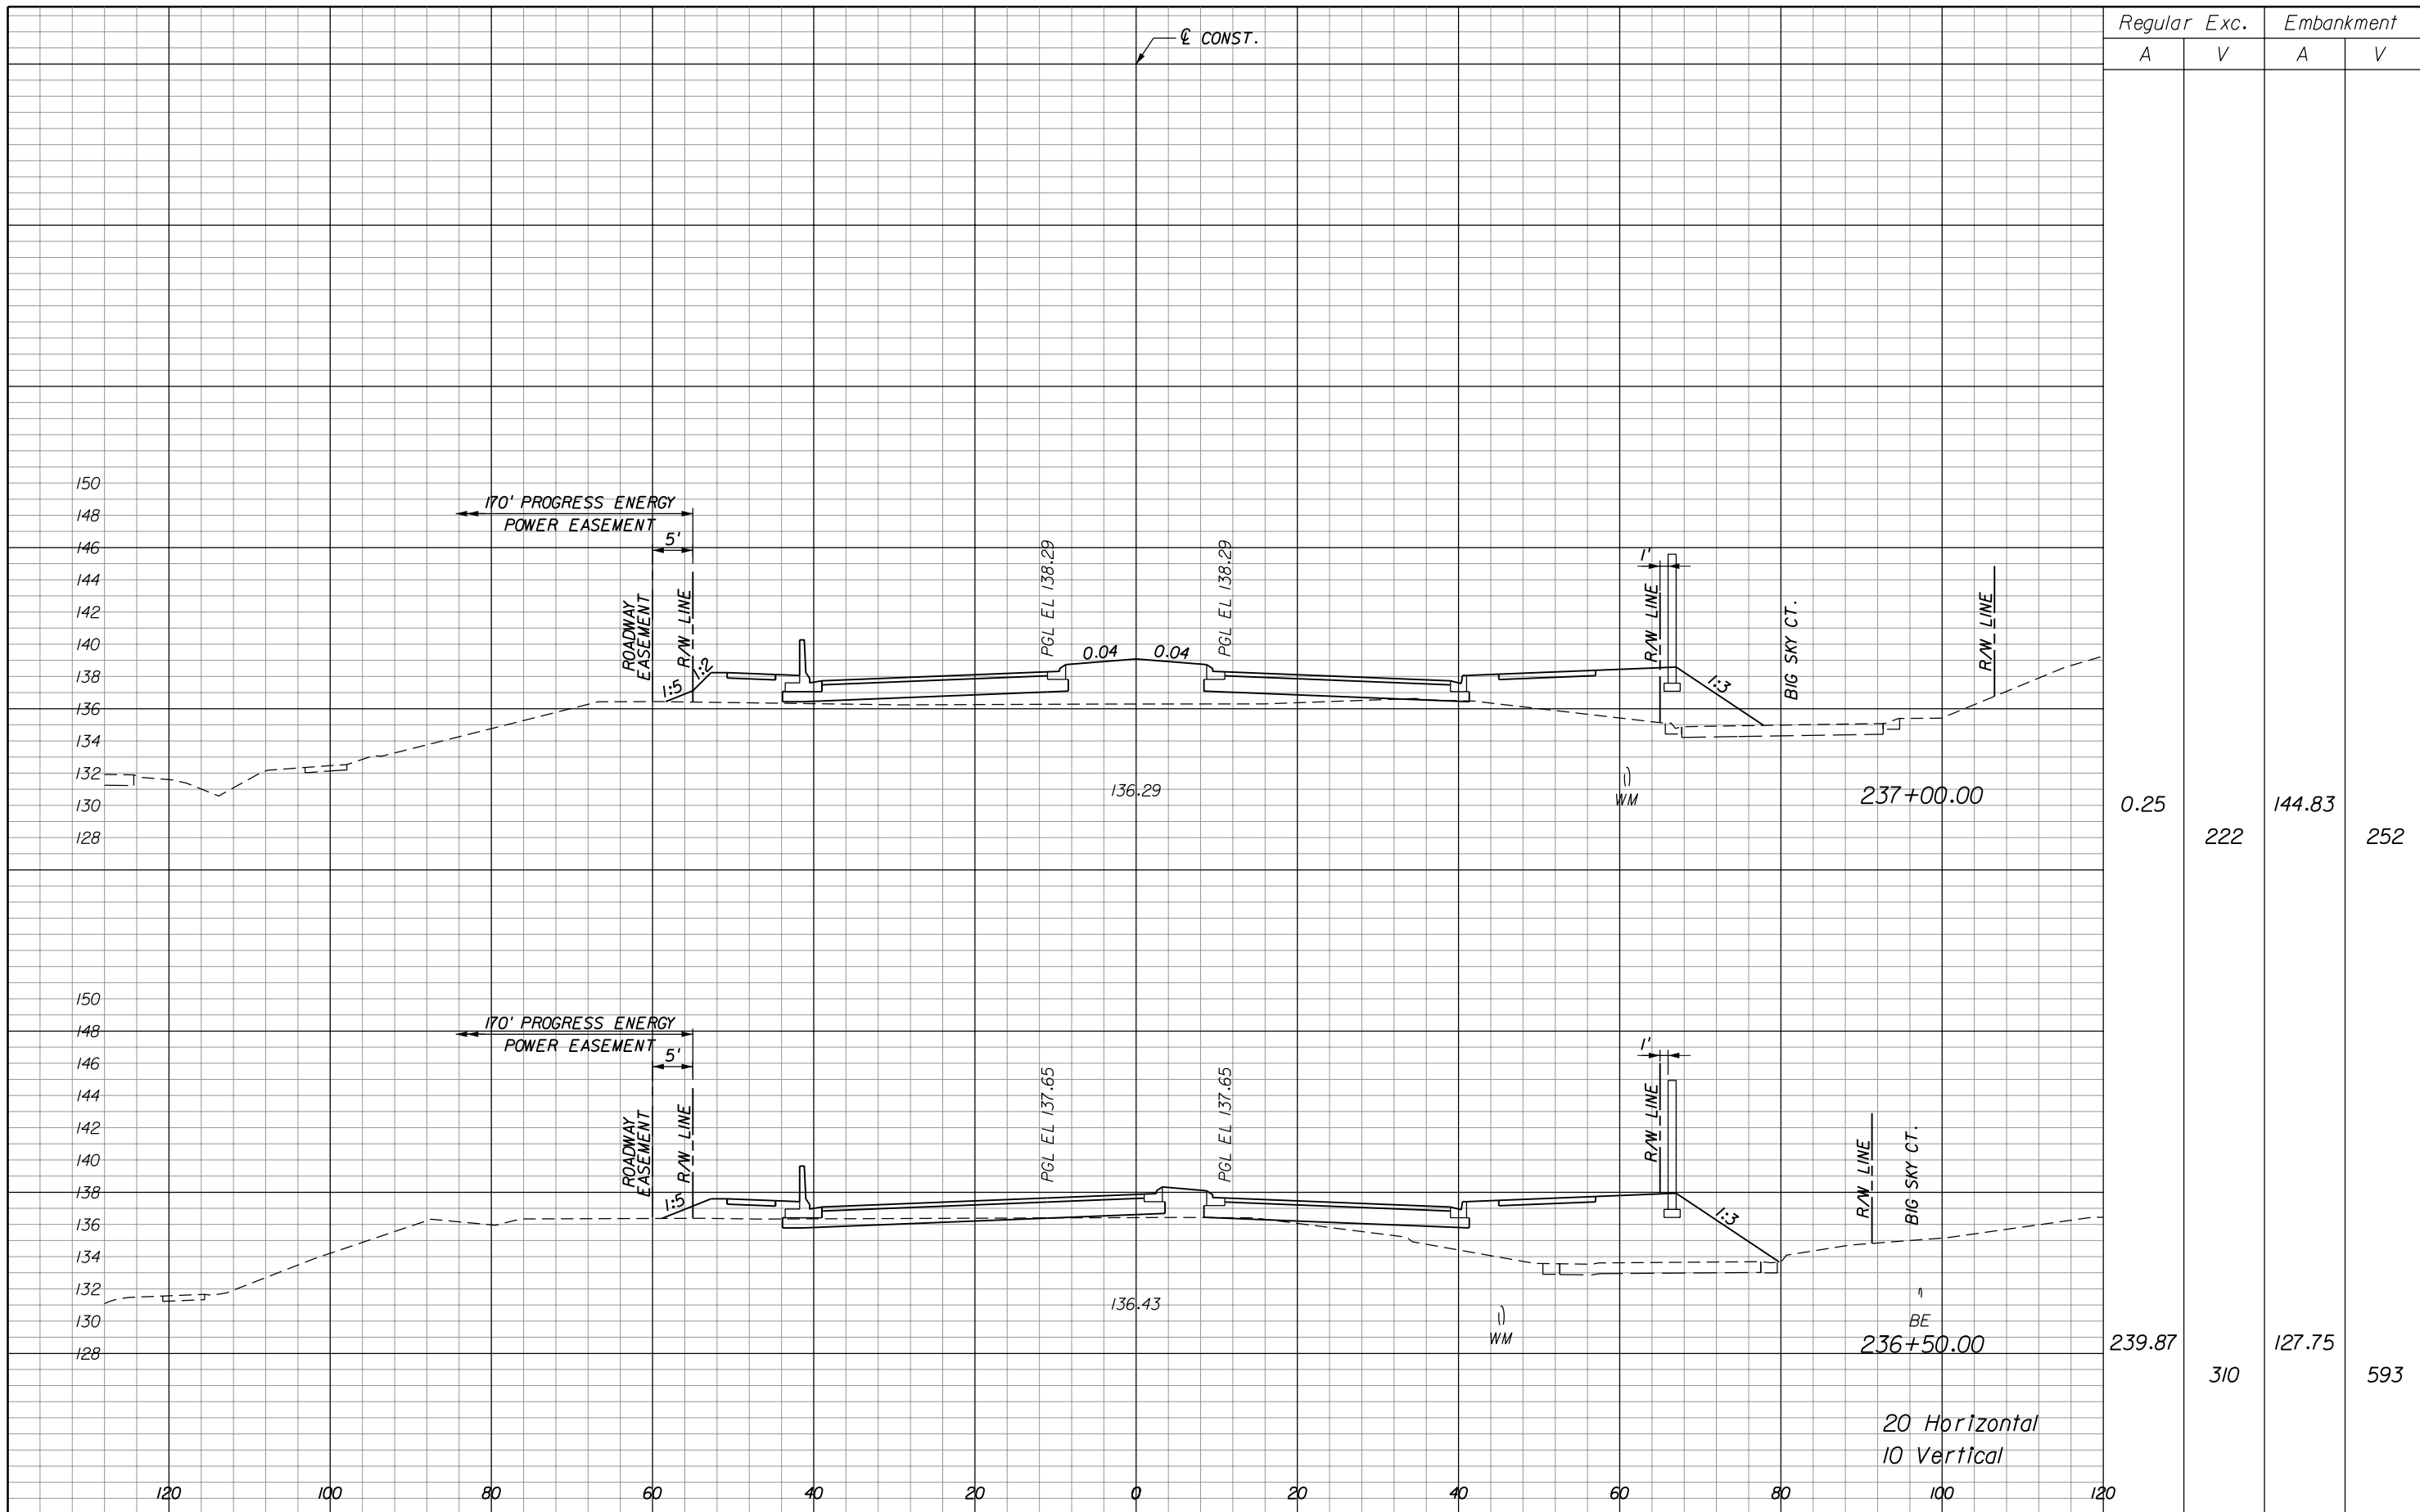

REVISIONS	DATE

TYLIN INTERNATIONAL
 225 E. ROBINSON STREET, SUITE 490
 ORLANDO, FLORIDA 32801
 P 407.563.7101 F 407.999.5228
 CERTIFICATE OF AUTHORIZATION 00002017





LAKE COUNTY
 DEPARTMENT OF PUBLIC WORKS
ENGINEERING DIVISION
 437 ARDICE AVENUE
 EUSTIS, FLORIDA 32726



 

SIGNATURE
 DATE
 DINO E. LUCARELLI, P.E. NO. 39556

CROSS SECTIONS
NORTH HANCOCK ROAD

SHEET NO.
 143

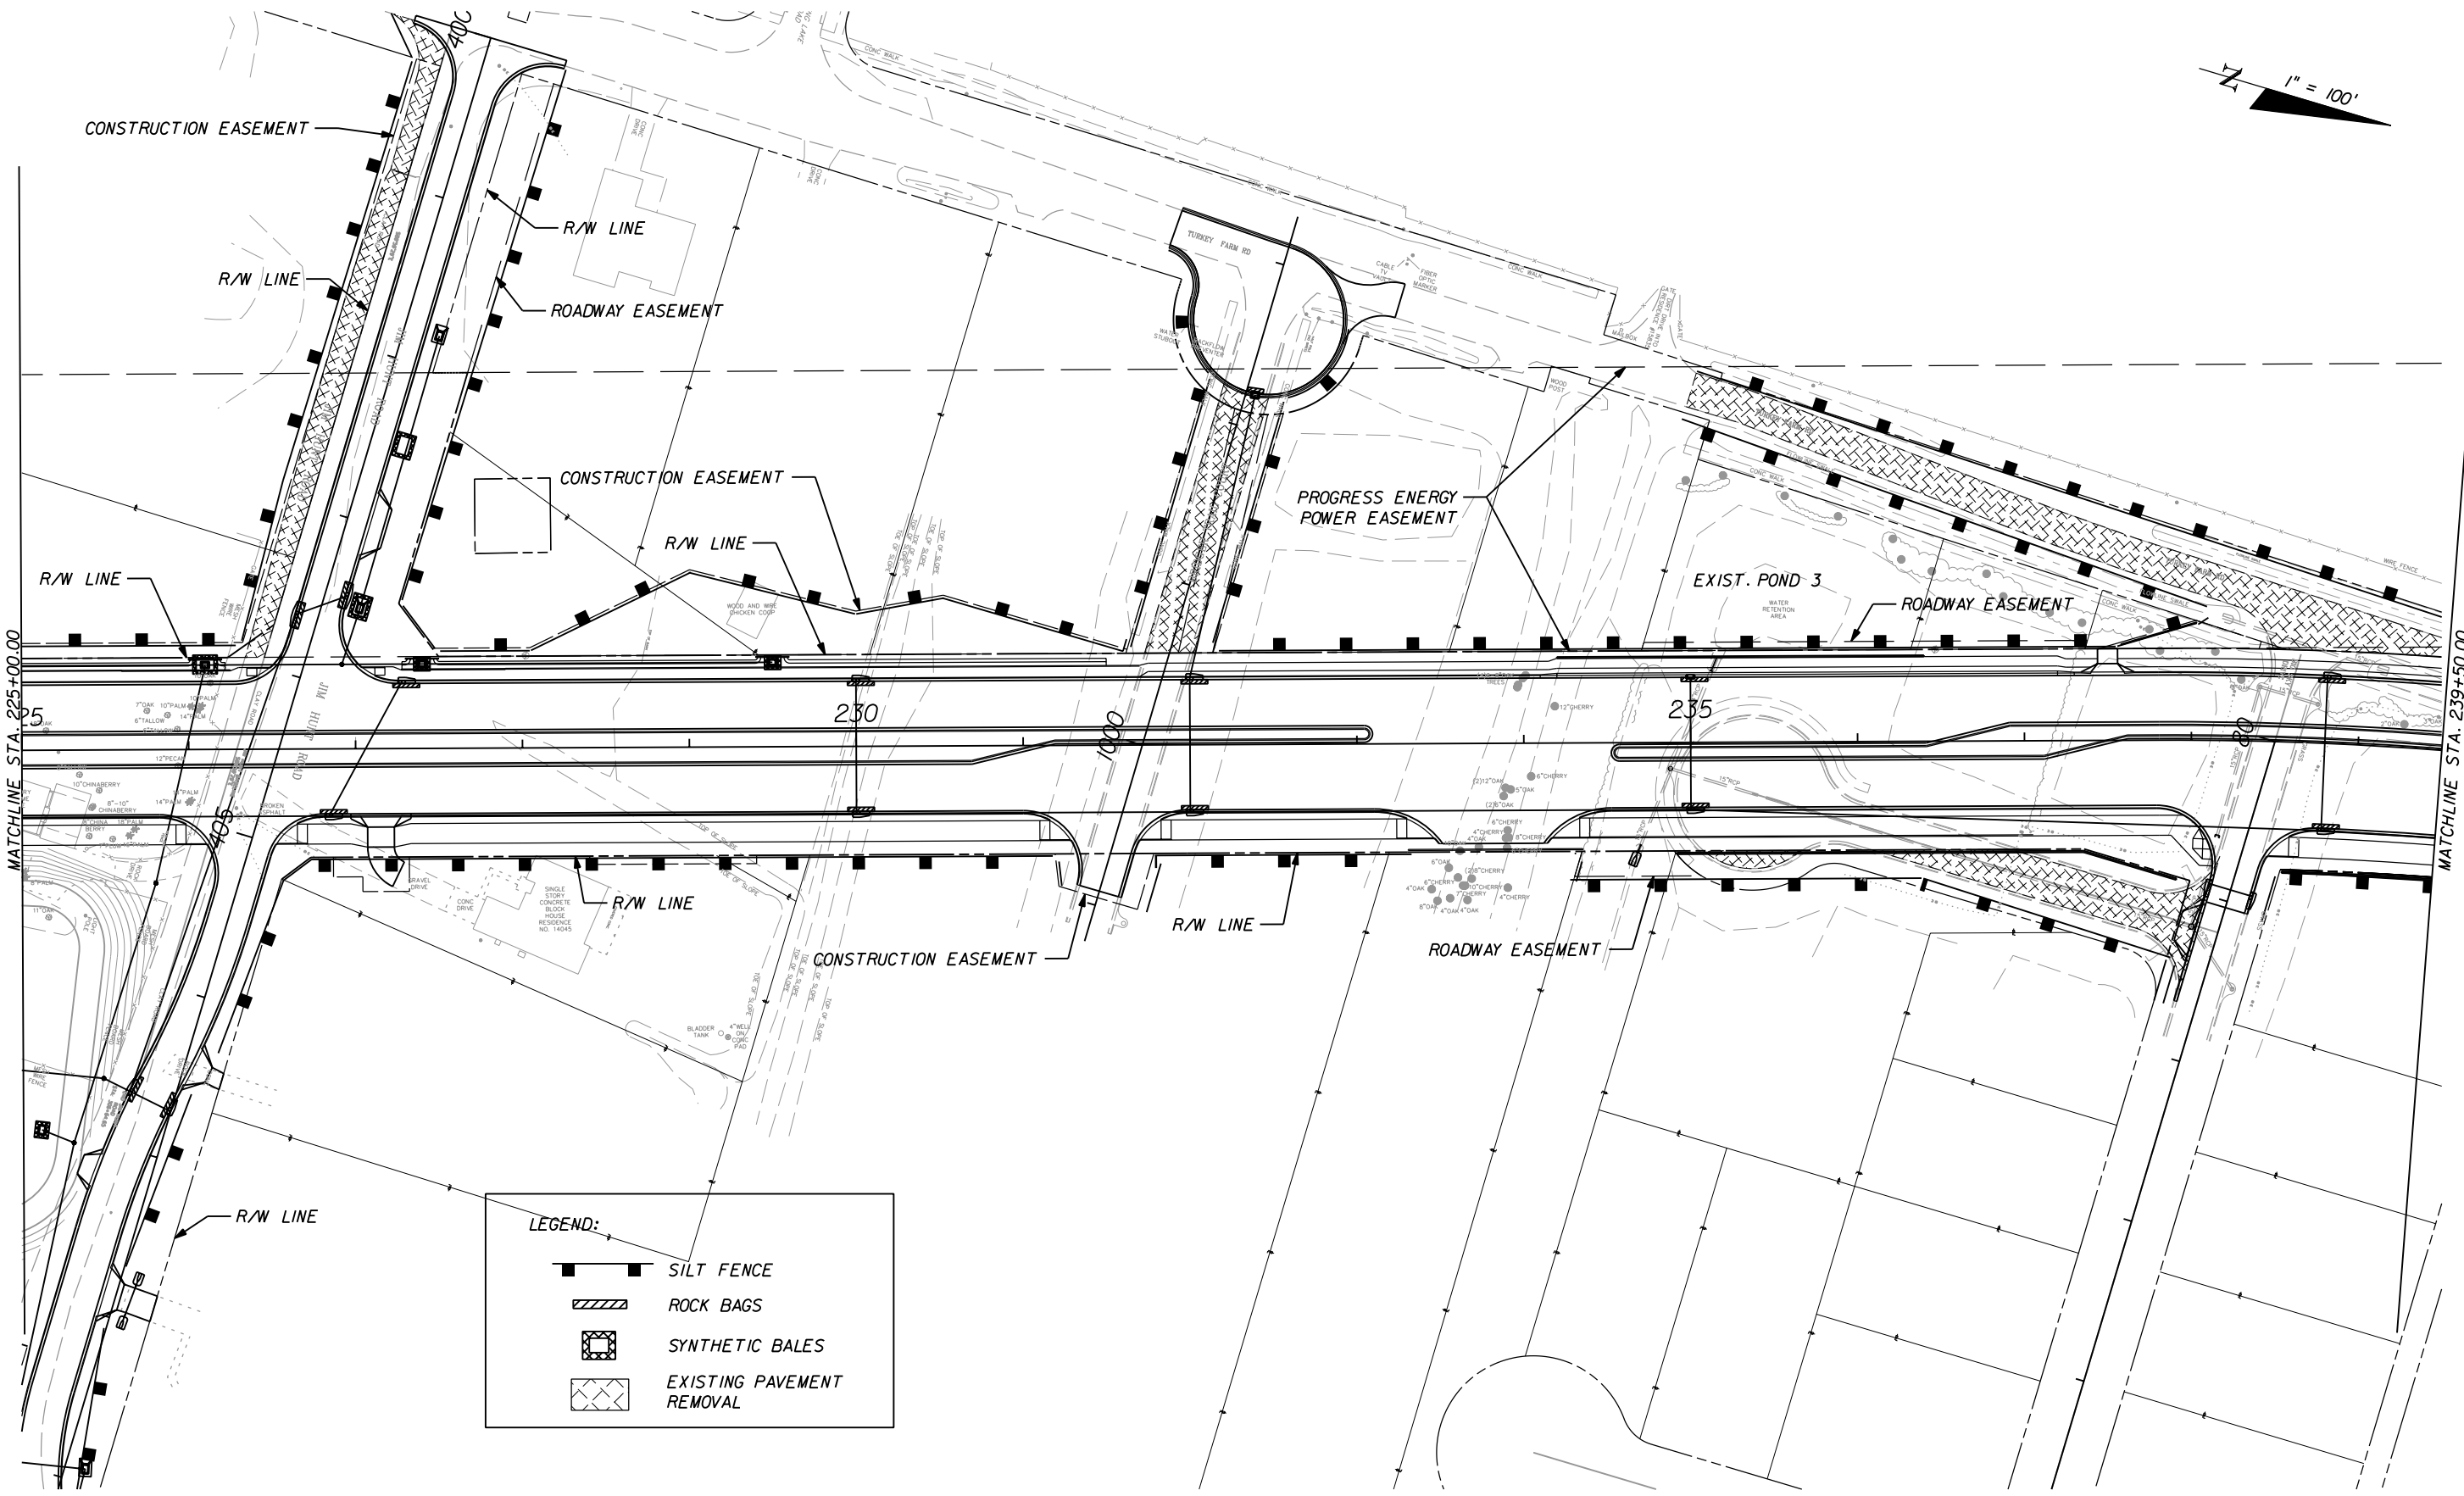 

LEGEND:

 -  SILT FENCE
-  ROCK BAGS
-  SYNTHETIC BALES
-  EXISTING PAVEMENT REMOVAL

REVISIONS	DATE

TYLIN INTERNATIONAL
 225 E. ROBINSON STREET, SUITE 490
 ORLANDO, FLORIDA 32801
 P 407.563.7101 F 407.999.5228
 CERTIFICATE OF AUTHORIZATION 00002017




LAKE COUNTY
 DEPARTMENT OF PUBLIC WORKS
 ENGINEERING DIVISION
 437 ARDICE AVENUE
 EUSTIS, FLORIDA 32726

SIGNATURE
DATE
DINO E. LUCARELLI, P.E. NO. 39556

EROSION CONTROL SHEETS

SHEET NO.
194

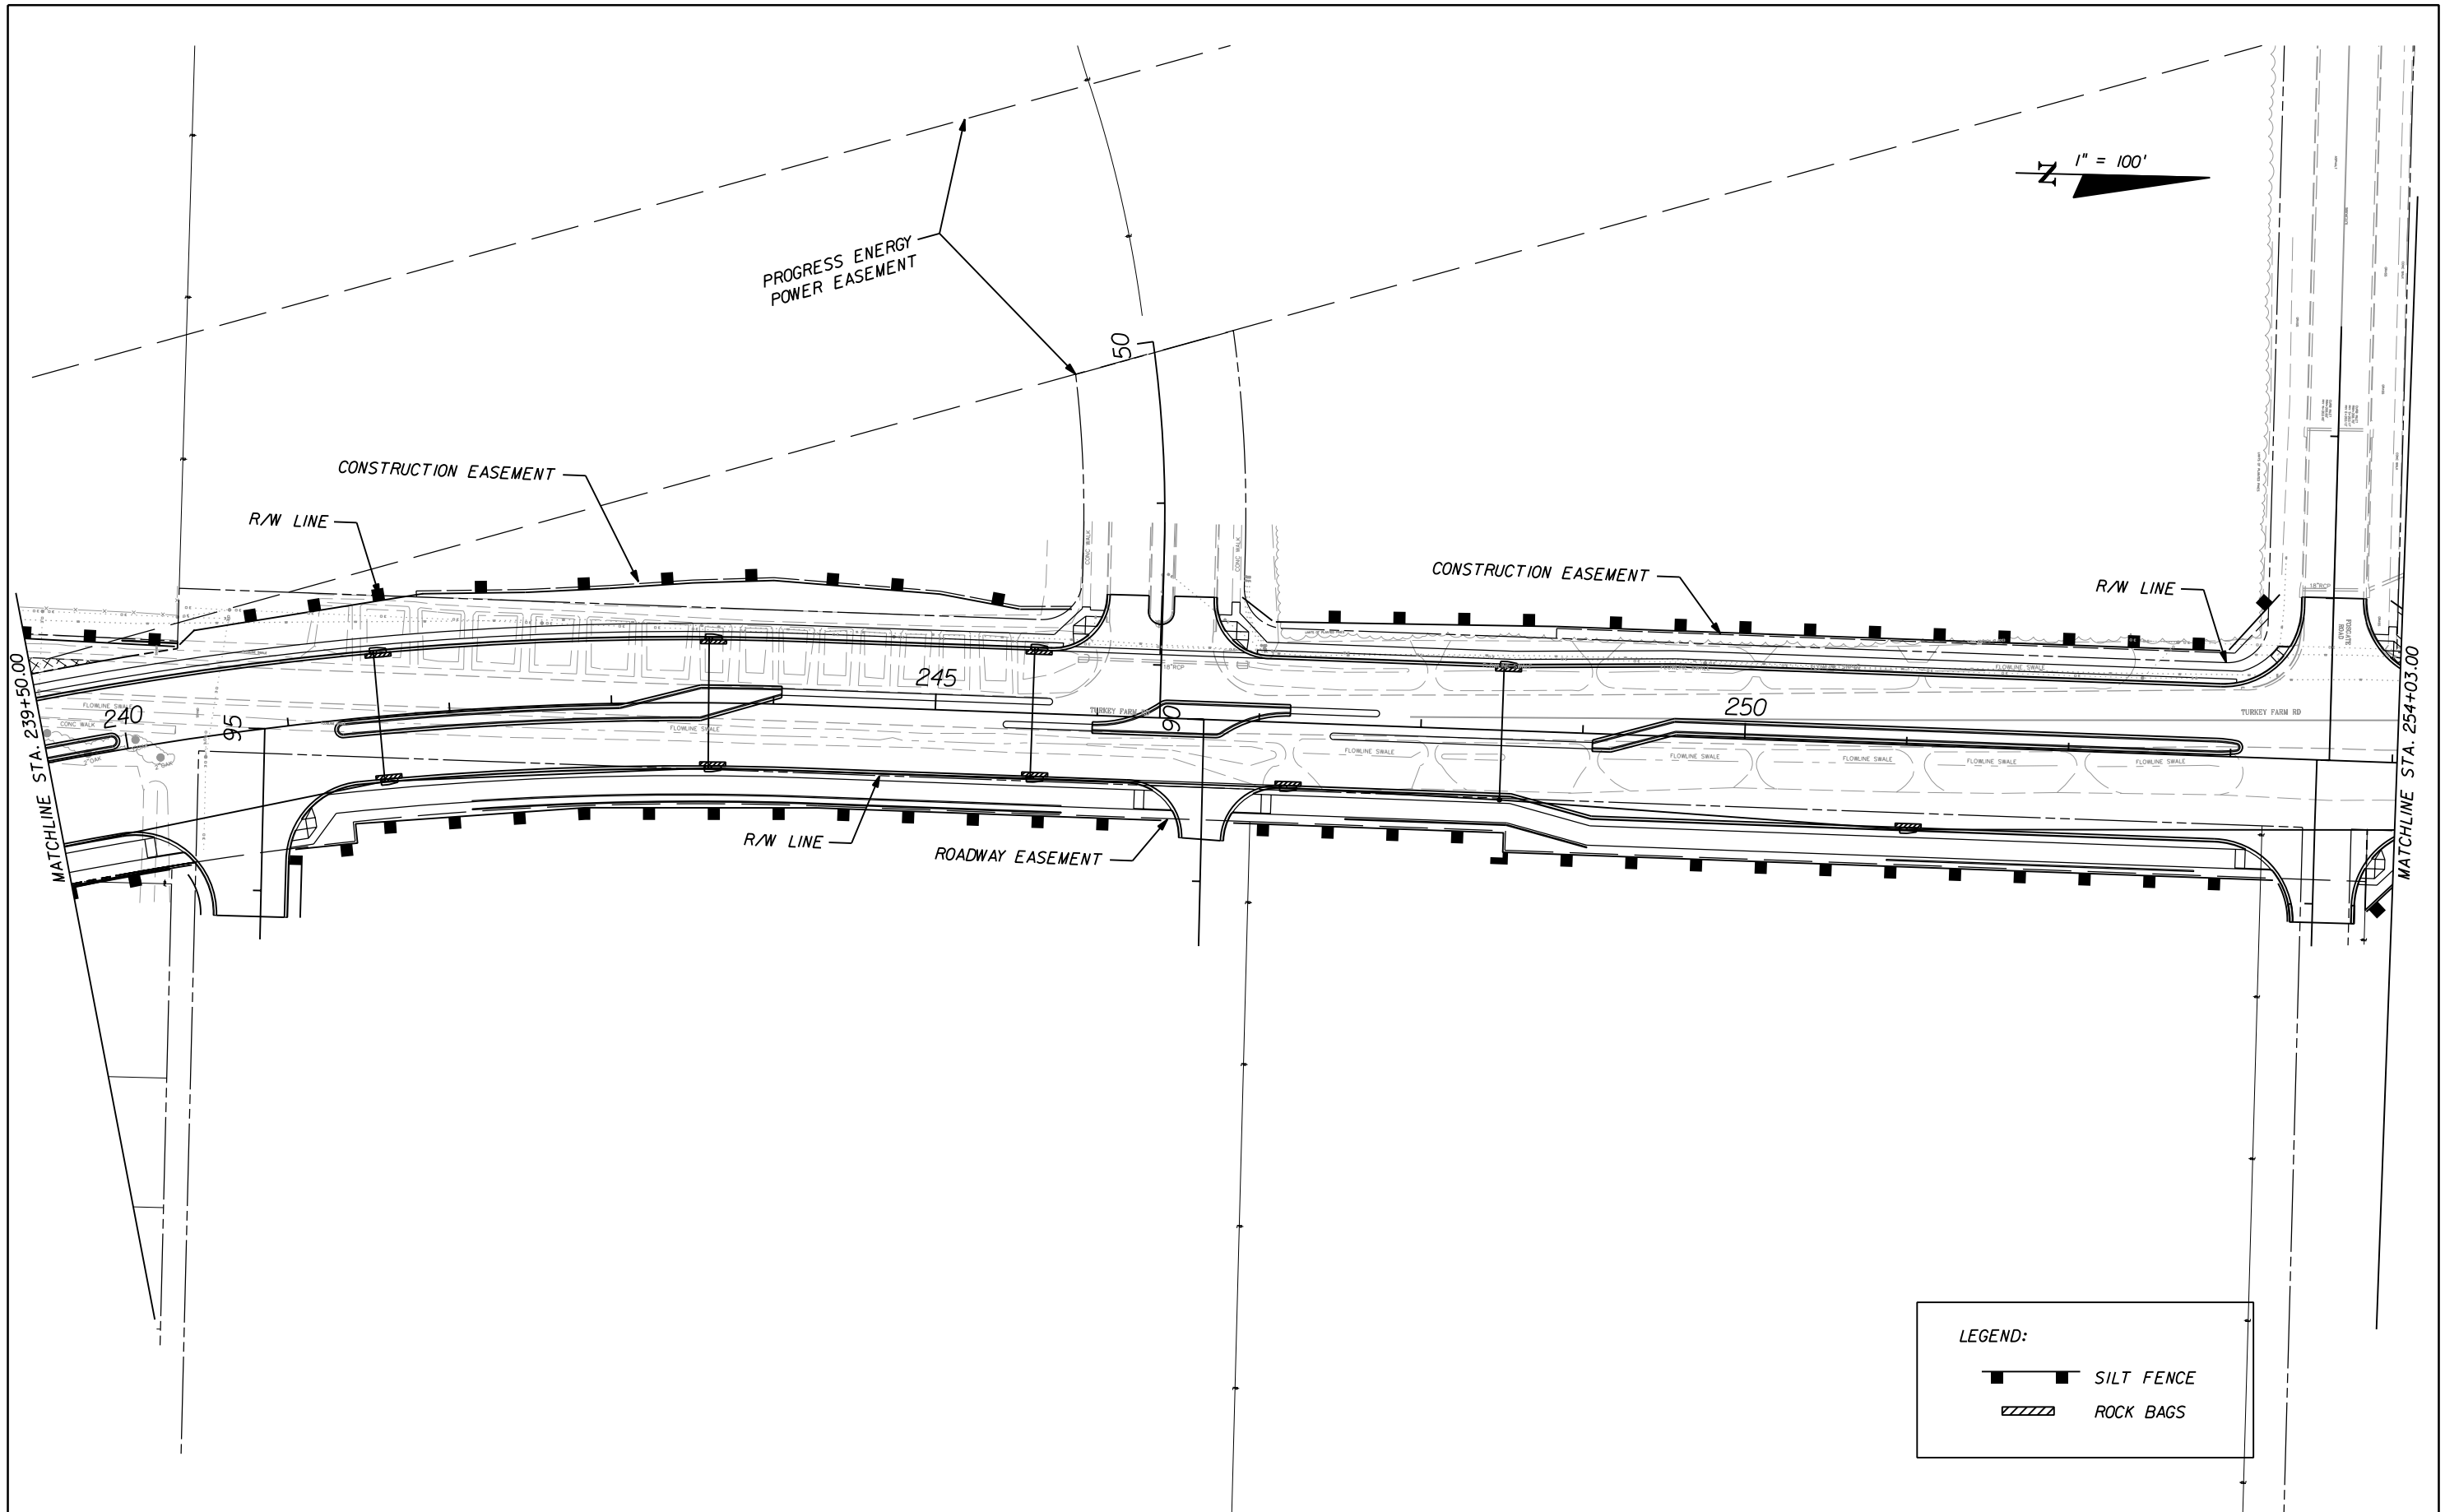

LEGEND:

	SILT FENCE
	ROCK BAGS

REVISIONS	DATE

DATE

TYLIN INTERNATIONAL
 225 E. ROBINSON STREET, SUITE 490
 ORLANDO, FLORIDA 32801
 P 407.563.7101 F 407.999.5228
 CERTIFICATE OF AUTHORIZATION 00002017



LAKE COUNTY
 DEPARTMENT OF PUBLIC WORKS
 ENGINEERING DIVISION
 437 ARDICE AVENUE
 EUSTIS, FLORIDA 32726

SIGNATURE
DATE
DINO E. LUCARELLI, P.E. NO. 39556

EROSION CONTROL SHEETS

SHEET NO.
195