

MAY 16 2013

MAIL CENTER

40-50126-5-P

TYLIN INTERNATIONAL

engineers | planners | scientists

St Johns River Water
Management District
Bureau of Regulatory Support
P O Box 1429

To: Palatka, FL 32178-1429

N Hancock Road – SJRWMD Application
Number 40-069-50126-5

Subject:

Date: May 14, 2013

TYLI Job #: 570013 00

Copy: file

From: Dino Lucarelli, PE

Reviewed

For your use

As per your request

TRANSMITTAL

VIA

Personal Delivery

Special Delivery

Messenger

U S Mail

U S Express Mail

Overnight Express


UPS

Separate Cover



Fax

Email


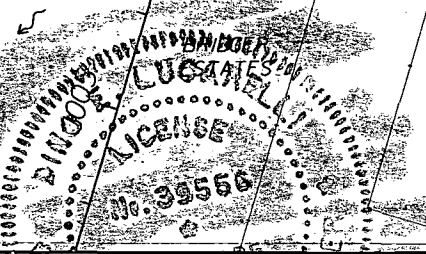
Item/Description	Copies	Dated
Signature Document	1	5/14/13
Revised Construction Plans 3,27,28,141-143,194,195	1	5/14/13

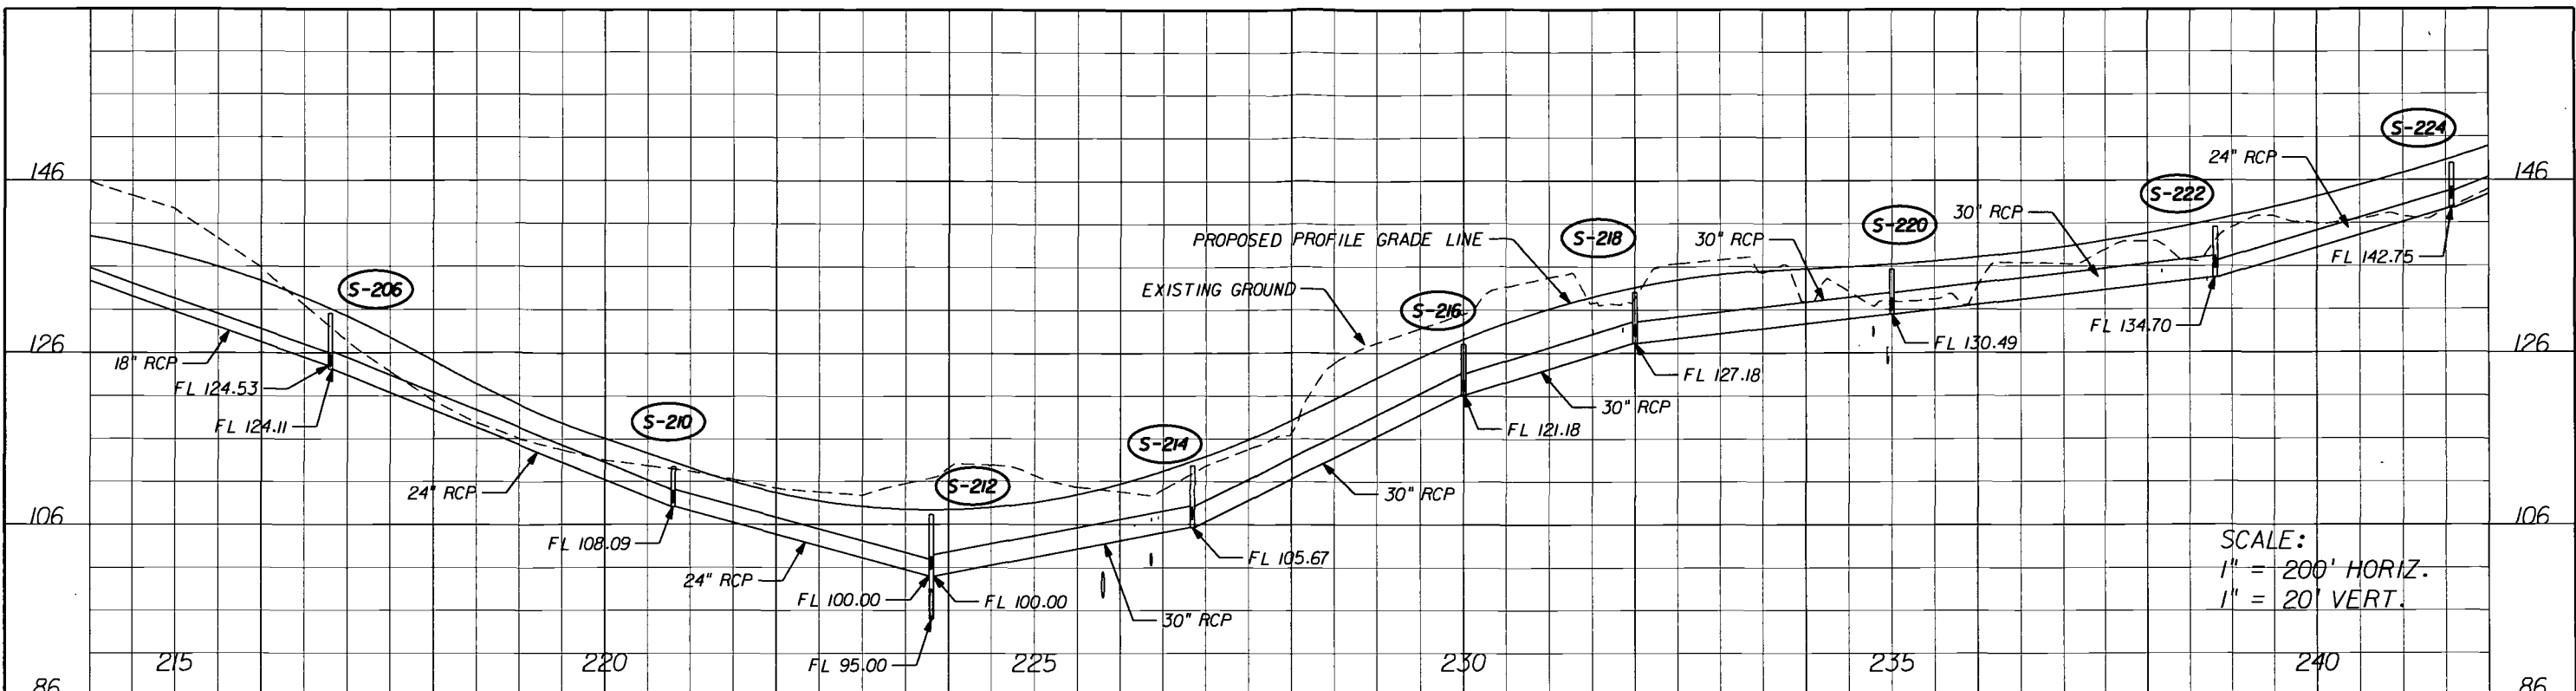


SCALE:
 1" = 200' HORIZ.
 1" = 20' VERT.

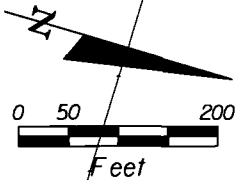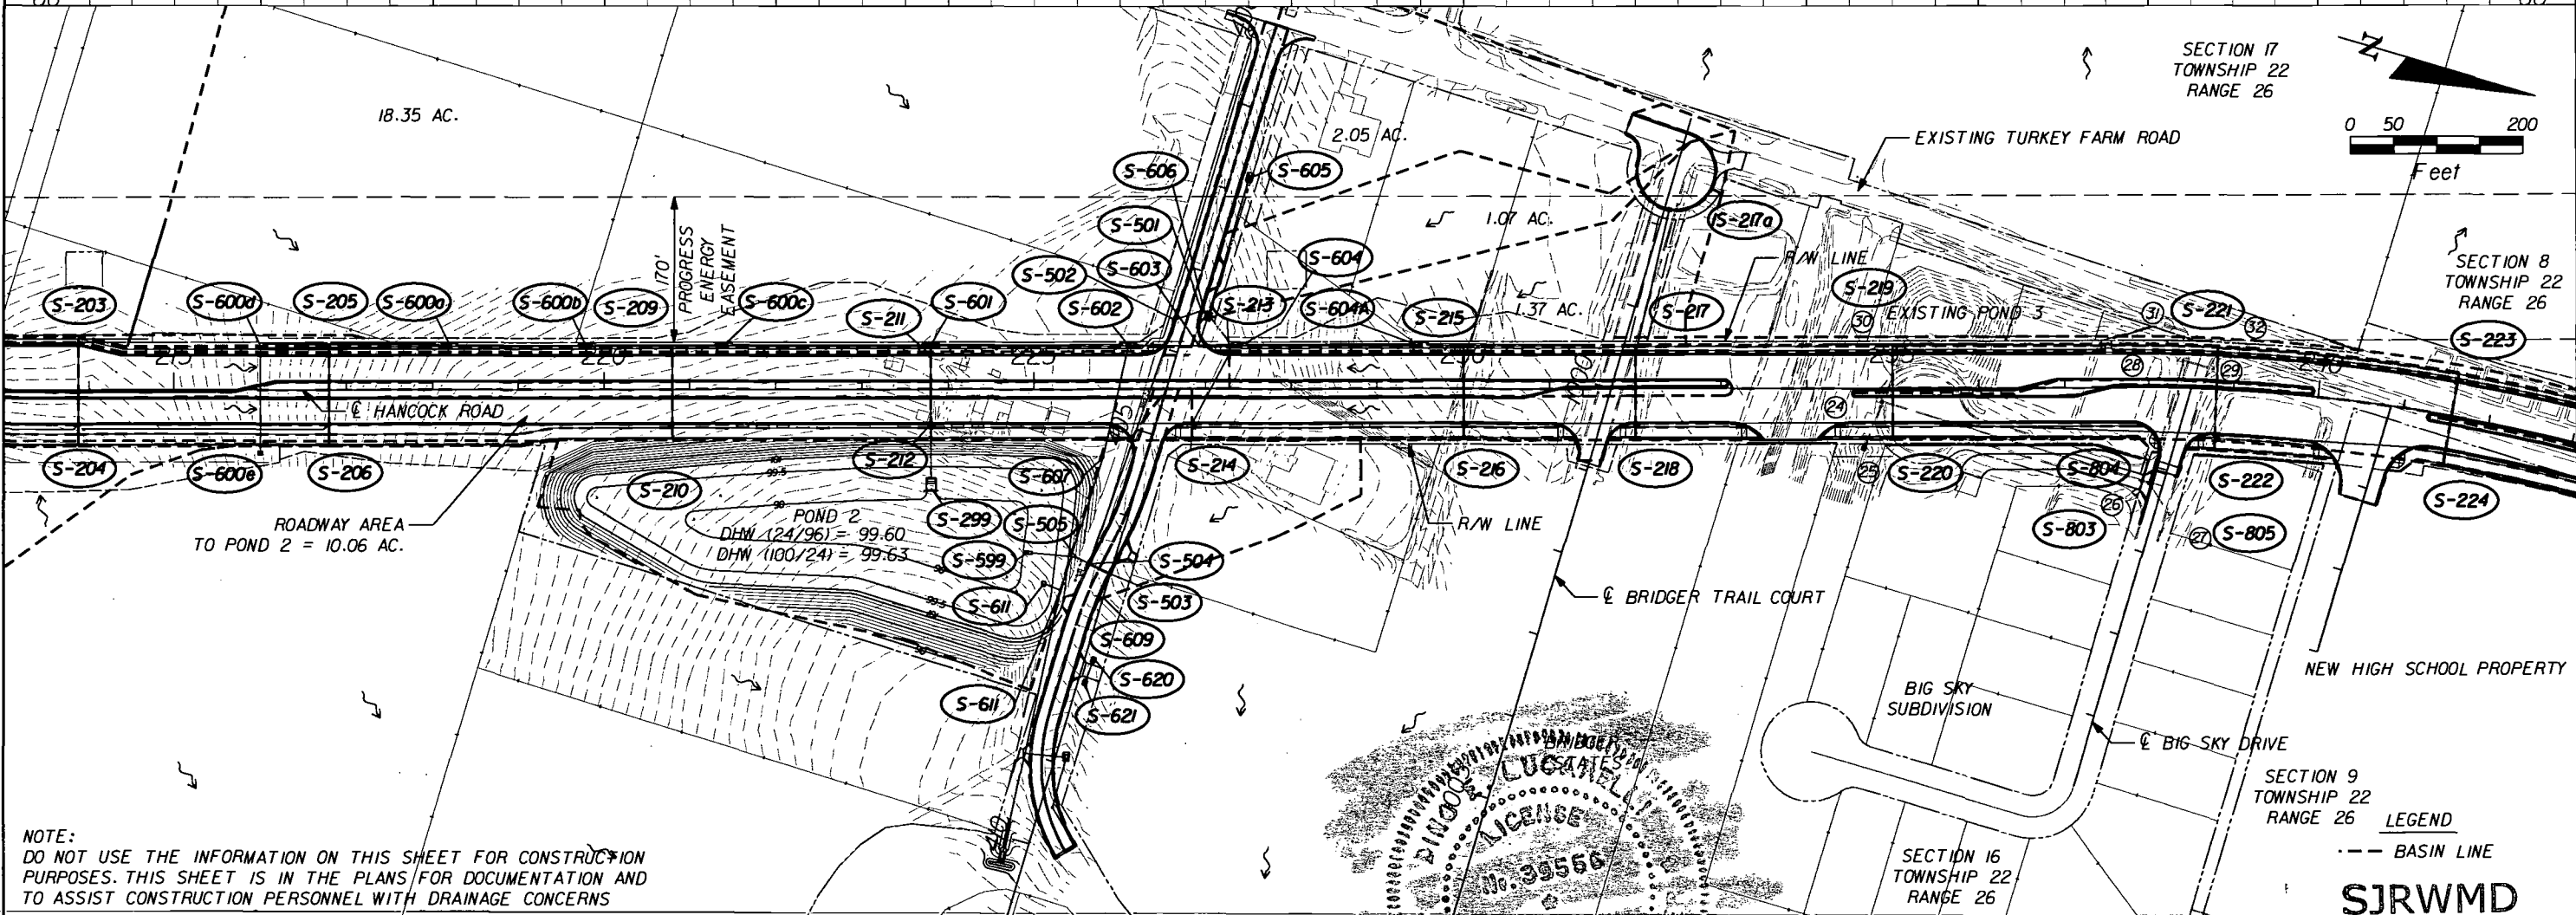

NOTE:
 DO NOT USE THE INFORMATION ON THIS SHEET FOR CONSTRUCTION PURPOSES. THIS SHEET IS IN THE PLANS FOR DOCUMENTATION AND TO ASSIST CONSTRUCTION PERSONNEL WITH DRAINAGE CONCERNS

<table border="1"> <thead> <tr> <th>REVISIONS</th> <th>DATE</th> </tr> </thead> <tbody> <tr><td> </td><td> </td></tr> <tr><td> </td><td> </td></tr> <tr><td> </td><td> </td></tr> <tr><td> </td><td> </td></tr> </tbody> </table>	REVISIONS	DATE									<p>TYLIN INTERNATIONAL 225 E. ROBINSON STREET, SUITE 490 ORLANDO, FLORIDA 32801 P 407.563.7101 F 407.999.5228 CERTIFICATE OF AUTHORIZATION 00002017</p>	 <p>LAKE COUNTY FLORIDA</p>	<p>LAKE COUNTY DEPARTMENT OF PUBLIC WORKS ENGINEERING DIVISION 437 ARDICE AVENUE EUSTIS, FLORIDA 32726</p>	 <p>SIGNATURE: <i>Dino Lucarelli</i> DATE: 5/14/13 LICENSE NO. 39556</p>	<p>5 0126-5</p>	<p>DRAINAGE MAP</p>	<p>MAY 16 2013</p>	<p>SHEET 7 MAIL CENTER</p>
REVISIONS	DATE																	

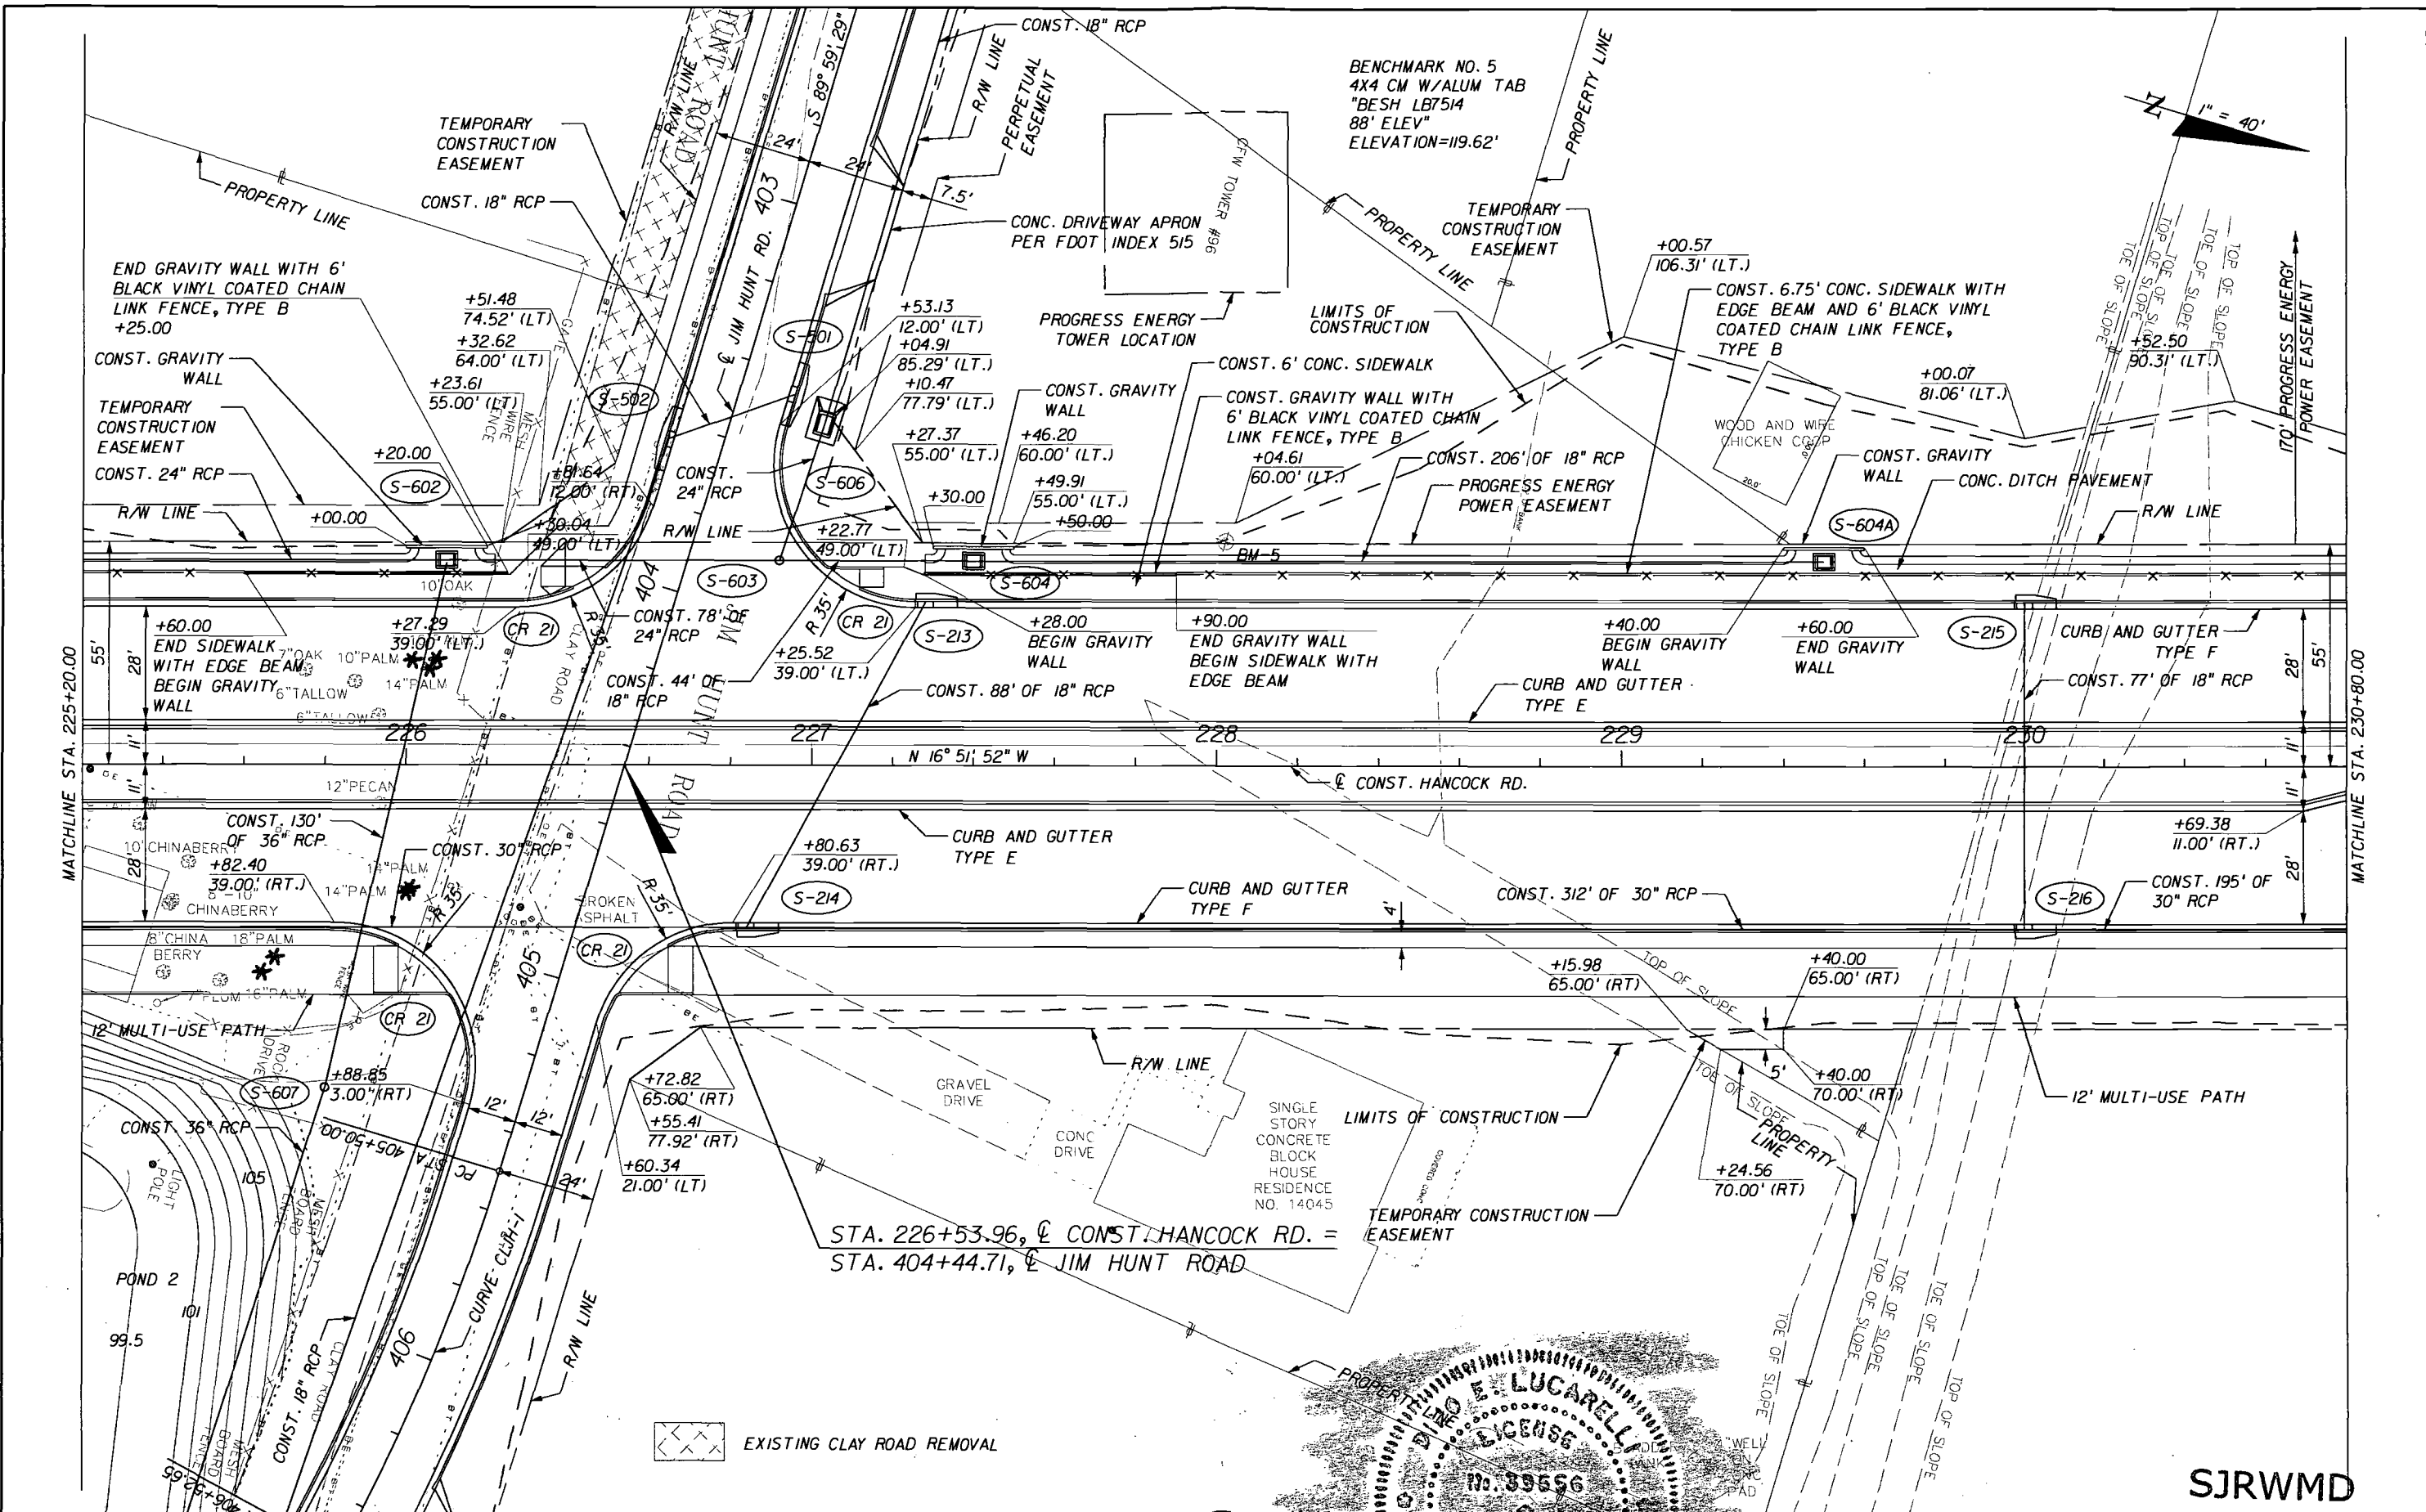

REVISIONS	DATE


TYLIN INTERNATIONAL
 225 E. ROBINSON STREET, SUITE 490
 ORLANDO, FLORIDA 32801
 P 407.563.7101 F 407.999.5228
 CERTIFICATE OF AUTHORIZATION 00002017



LAKE COUNTY
 DEPARTMENT OF PUBLIC WORKS
 ENGINEERING DIVISION
 437 ARDICE AVENUE
 EUSTIS, FLORIDA 32726

STATE OF FLORIDA
 PROFESSIONAL ENGINEER
 DINO E. LUCARELLI
 No. 39556
 DATE: 4/19/13

PLAN
NORTH HANCOCK ROAD MAIL CENTER
 MAY 16 2013 SHEET NO.
 SJRWMD

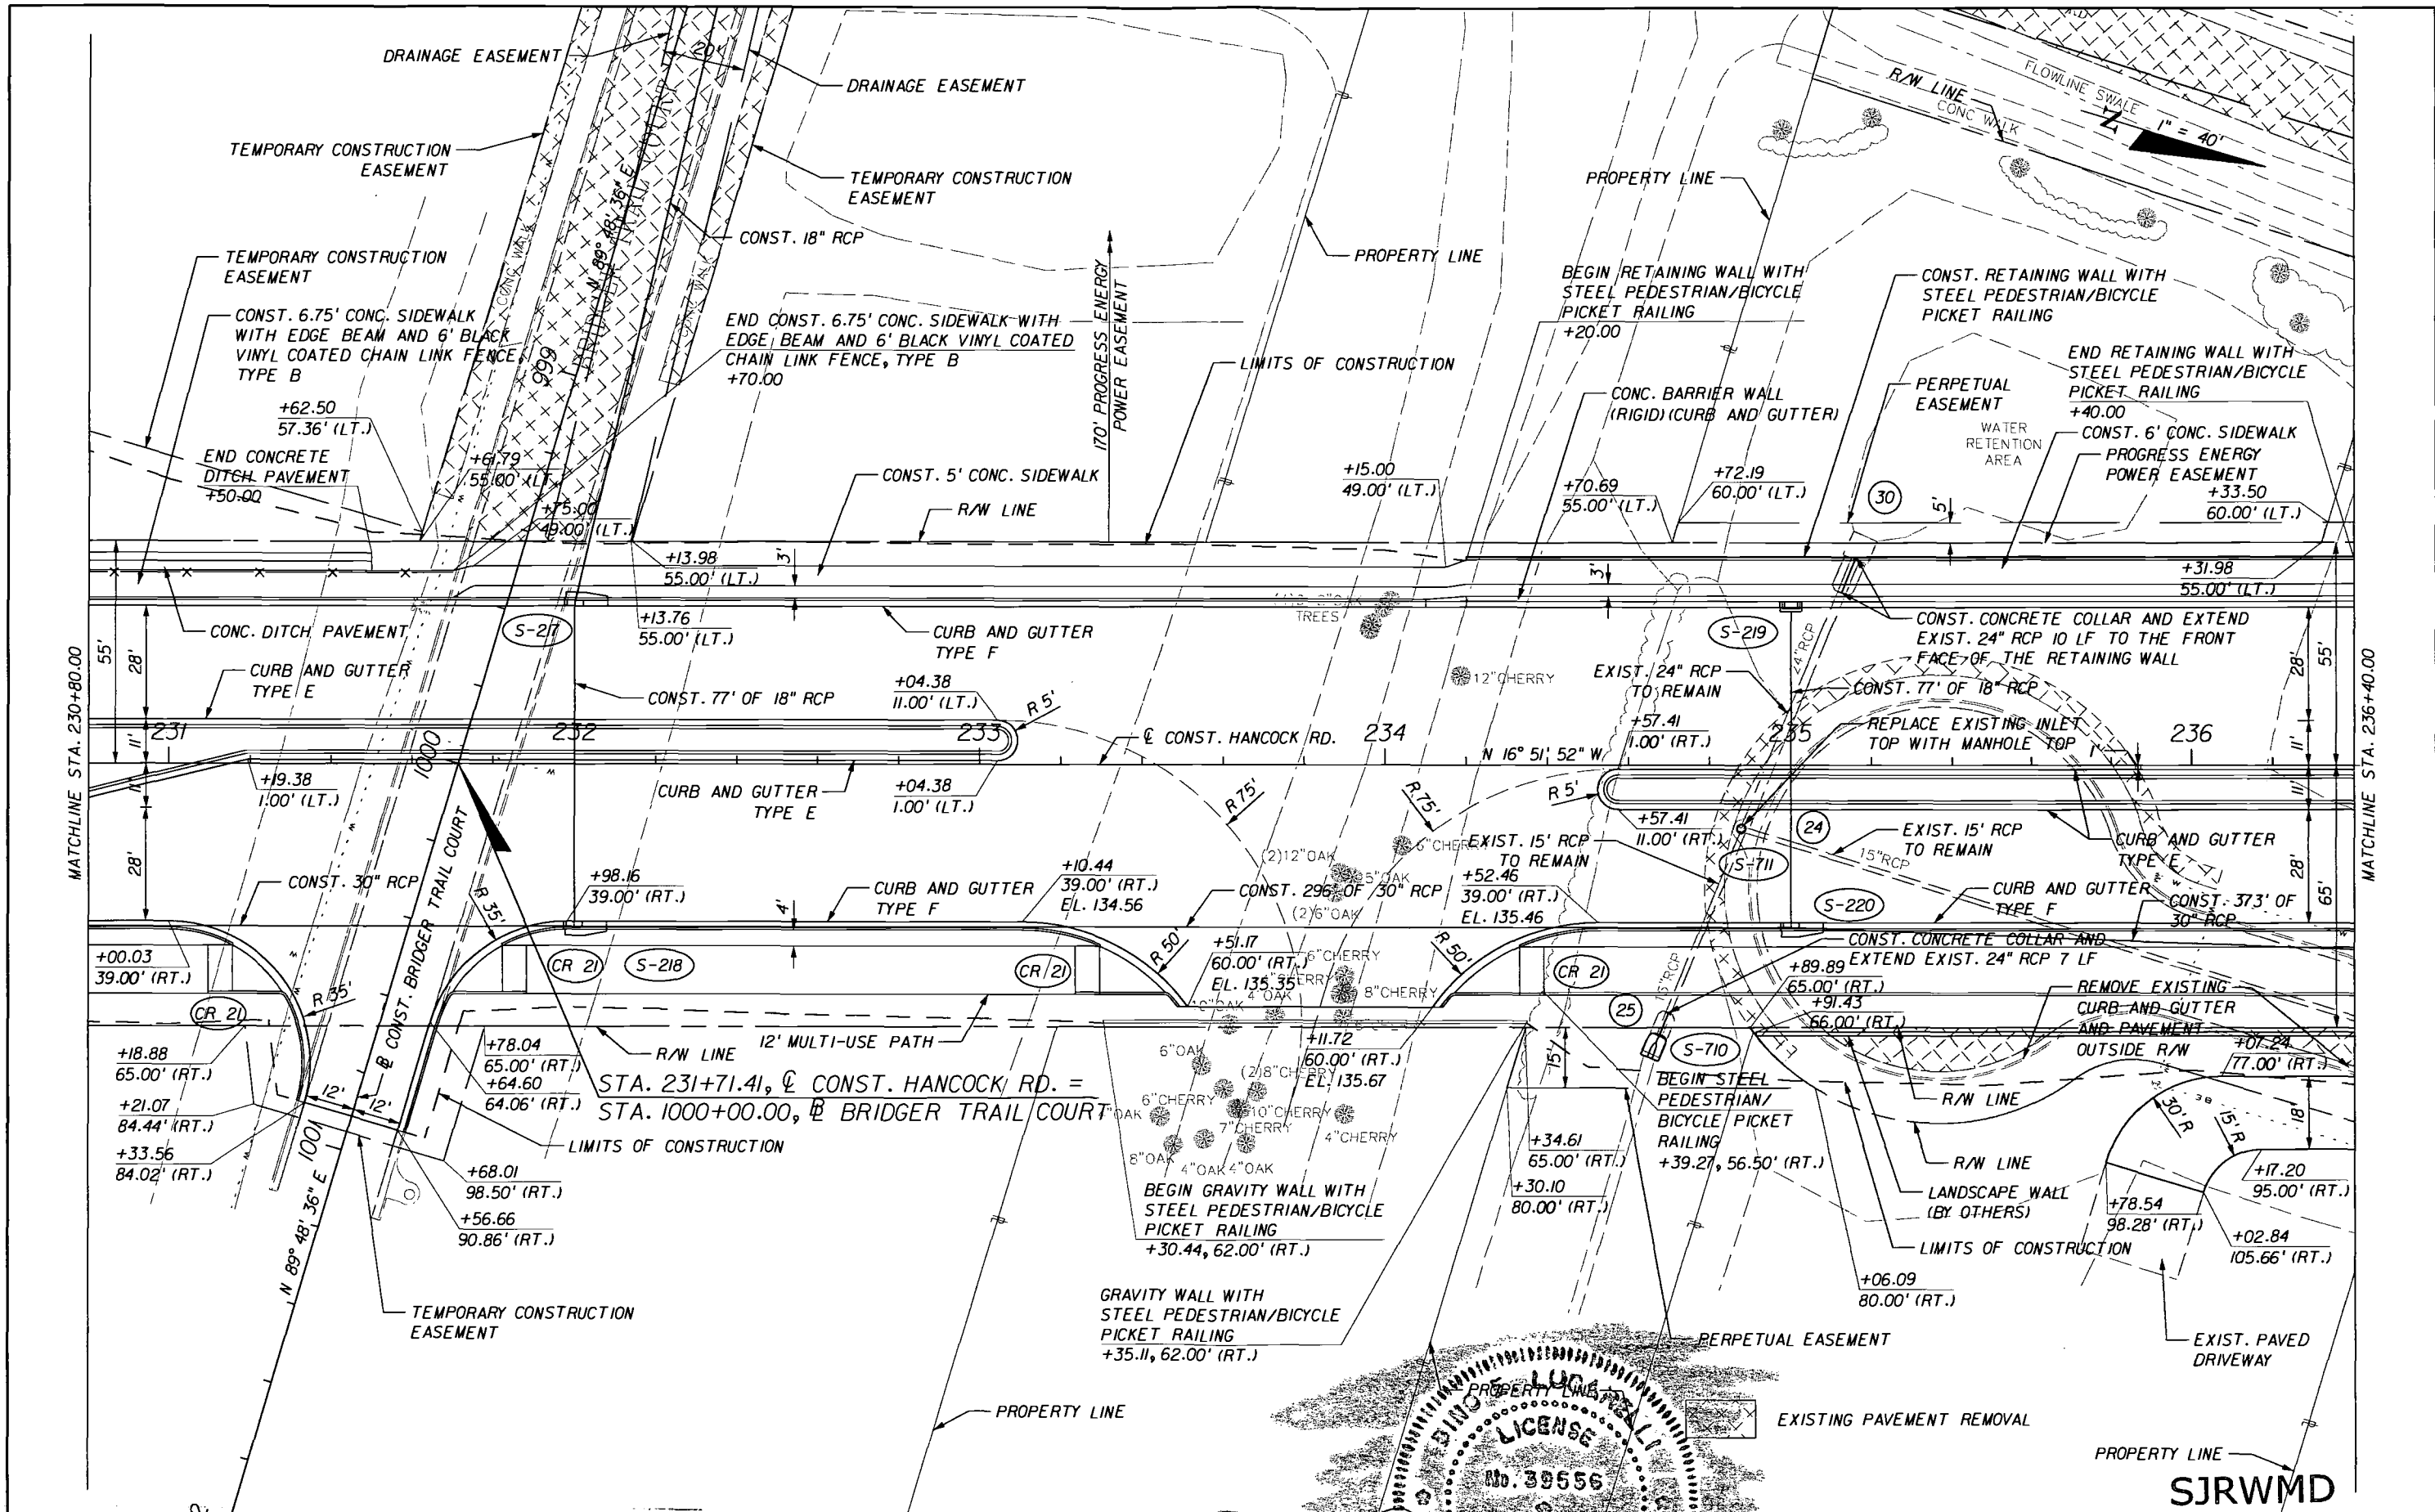

MATCHLINE STA. 230+80.00

MATCHLINE STA. 236+40.00

REVISIONS	DATE


TYLIN INTERNATIONAL
 225 E. ROBINSON STREET, SUITE 490
 ORLANDO, FLORIDA 32801
 P 407.563.7101 F 407.999.5228
 CERTIFICATE OF AUTHORIZATION 00002017




LAKE COUNTY
 DEPARTMENT OF PUBLIC WORKS
 ENGINEERING DIVISION
 437 ARDICE AVENUE
 EUSTIS, FLORIDA 32726

STATE OF FLORIDA
 PROFESSIONAL ENGINEER
 LICENSE No. 39556
 DATE: 4/8/2013
 SIGNATURE: [Signature]

PLAN MAY 16 2013 SHEET NO. 28
NORTH HANCOCK ROAD MAIL CENTER

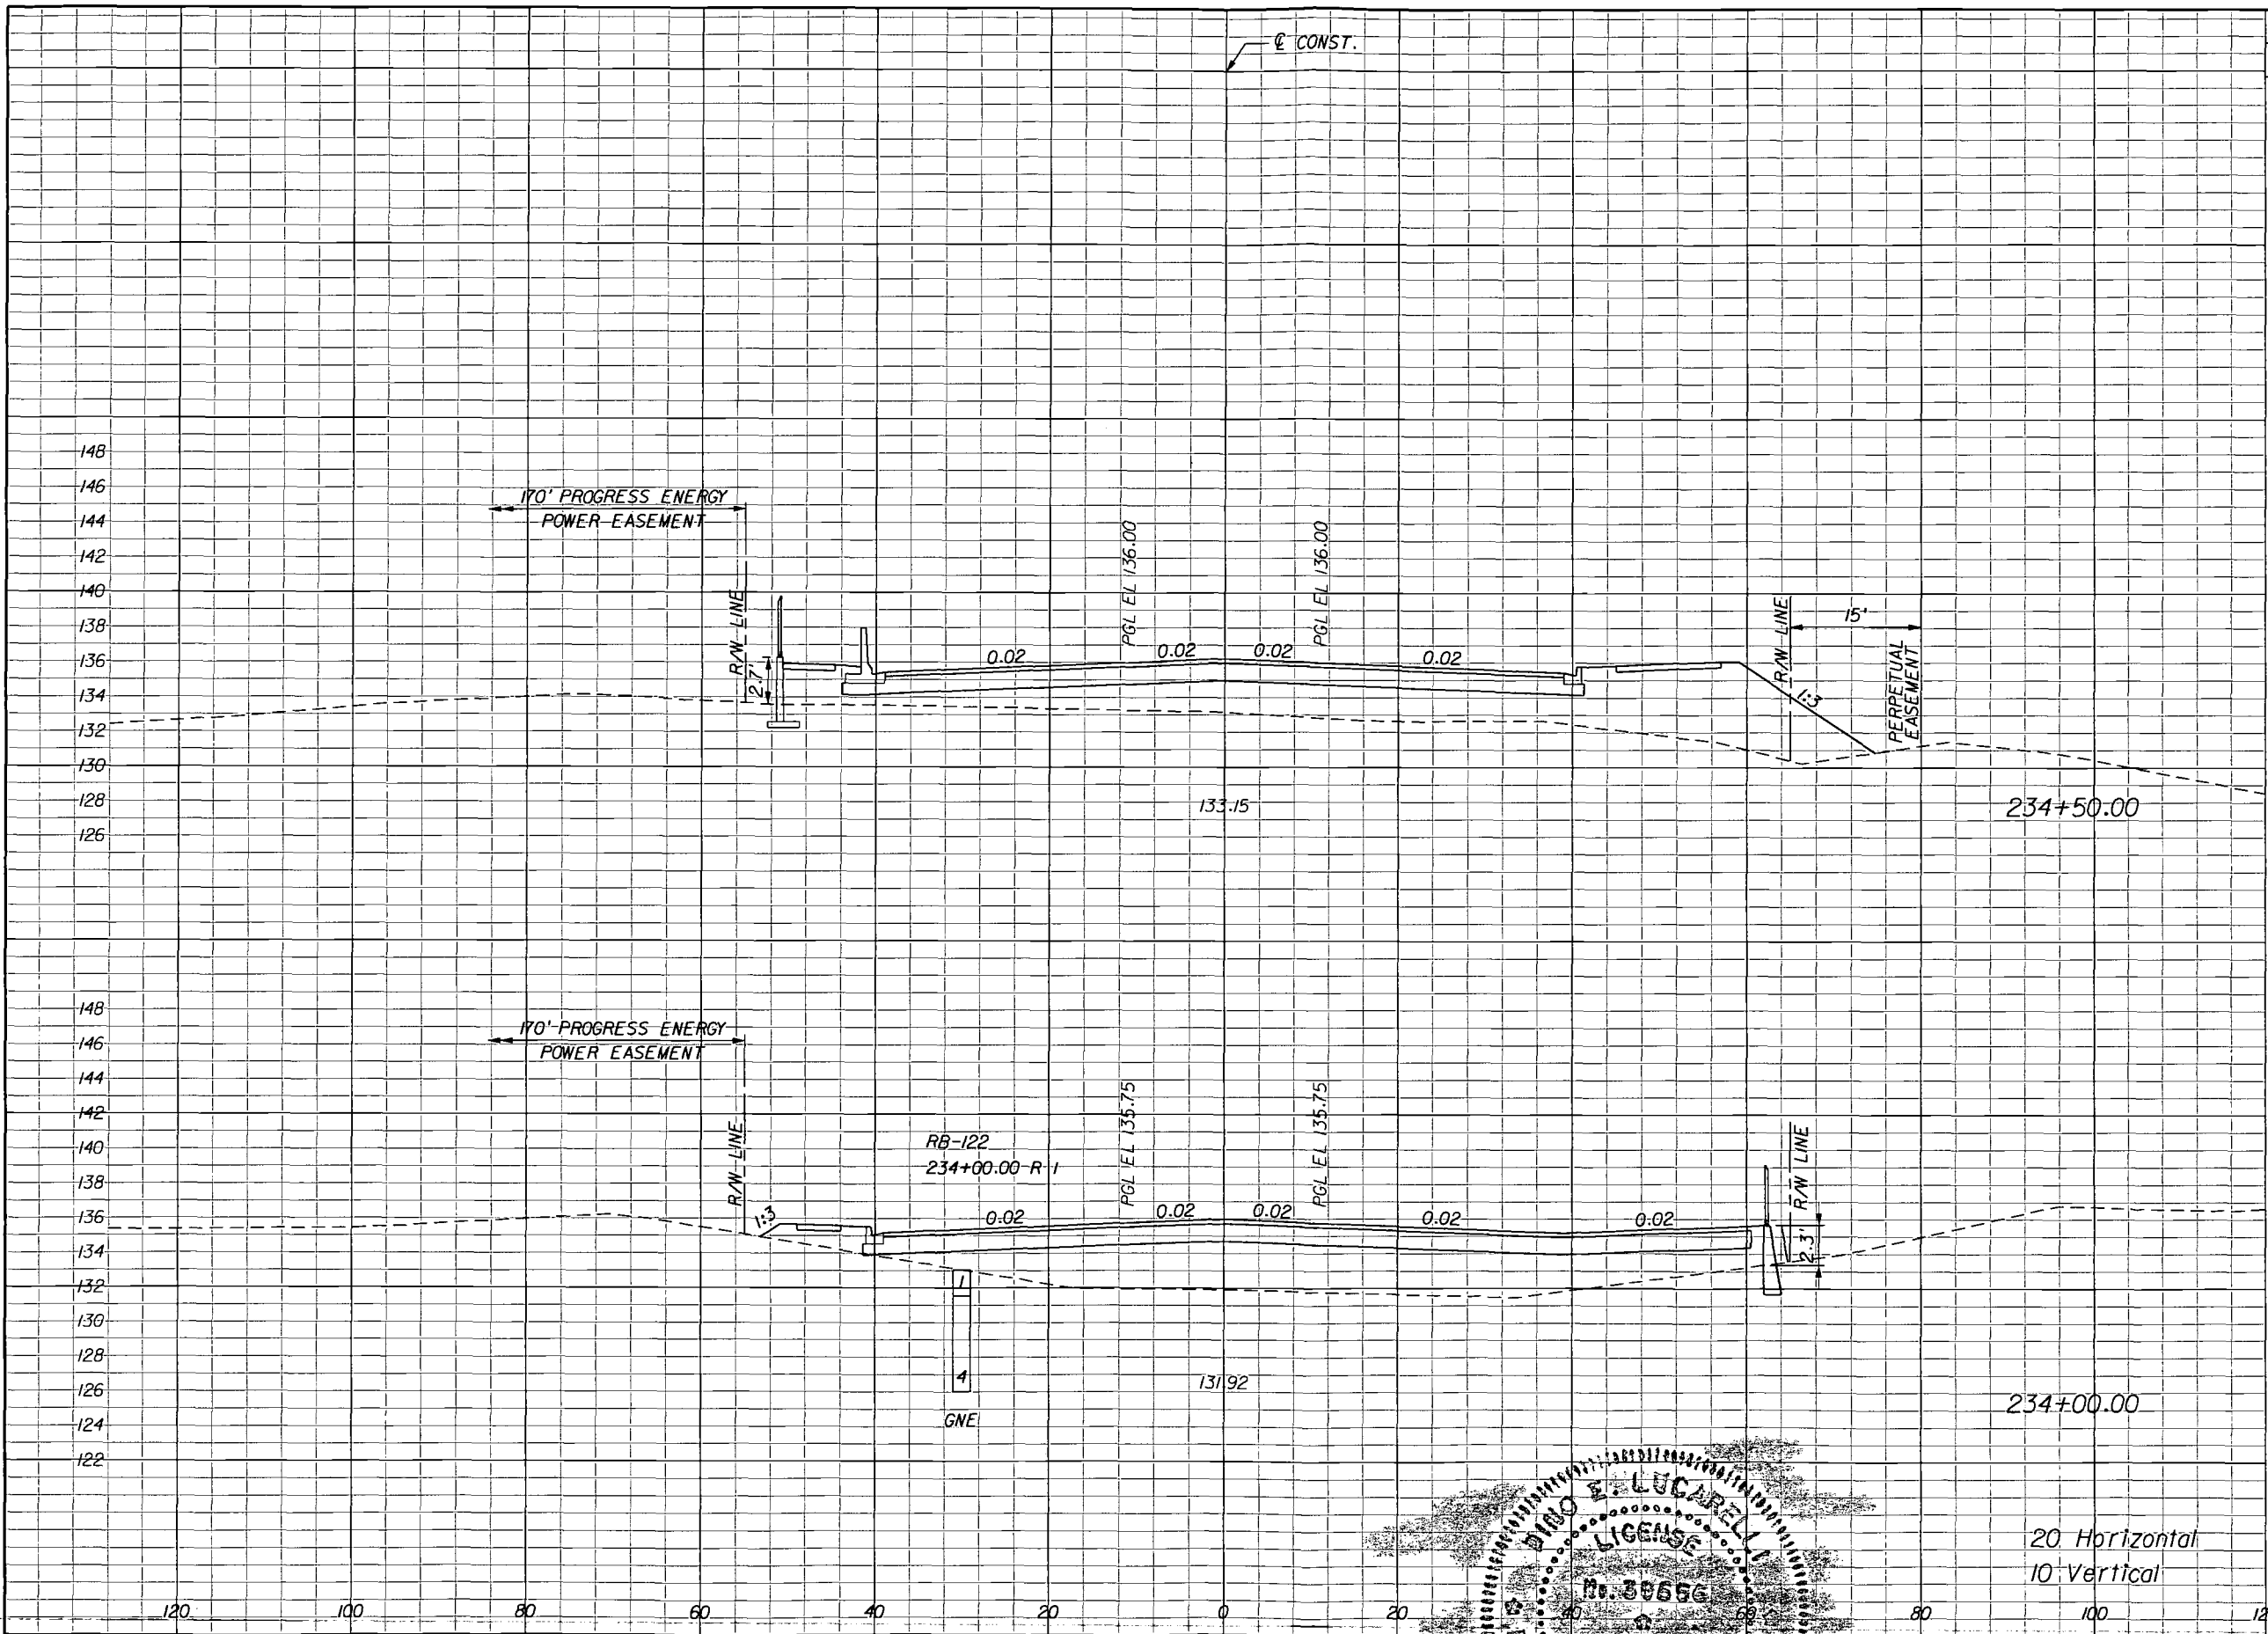

Regular		Exc.		Embankment	
A	V	A	V	A	V
1.32	2	264.30			455
1.16	209	226.69			210

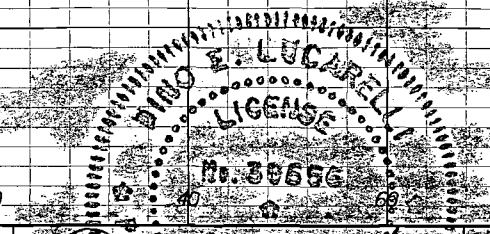

20 Horizontal
10 Vertical

SJRWMD
MAY 16 2013

REVISIONS	DATE

TYLIN INTERNATIONAL
225 E. ROBINSON STREET, SUITE 490
ORLANDO, FLORIDA 32801
P 407.583.7101 F 407.999.5228
CERTIFICATE OF AUTHORIZATION 00002017




LAKE COUNTY
DEPARTMENT OF PUBLIC WORKS
ENGINEERING DIVISION
437 ARDICE AVENUE
EUSTIS, FLORIDA 32726

STATE OF FLORIDA
DINO E. LUCARELLI
LICENSE NO. 39556
DATE: 4/8/2013

CROSS SECTIONS MAIL CENTER
NORTH HANCOCK ROAD

SHEET 142

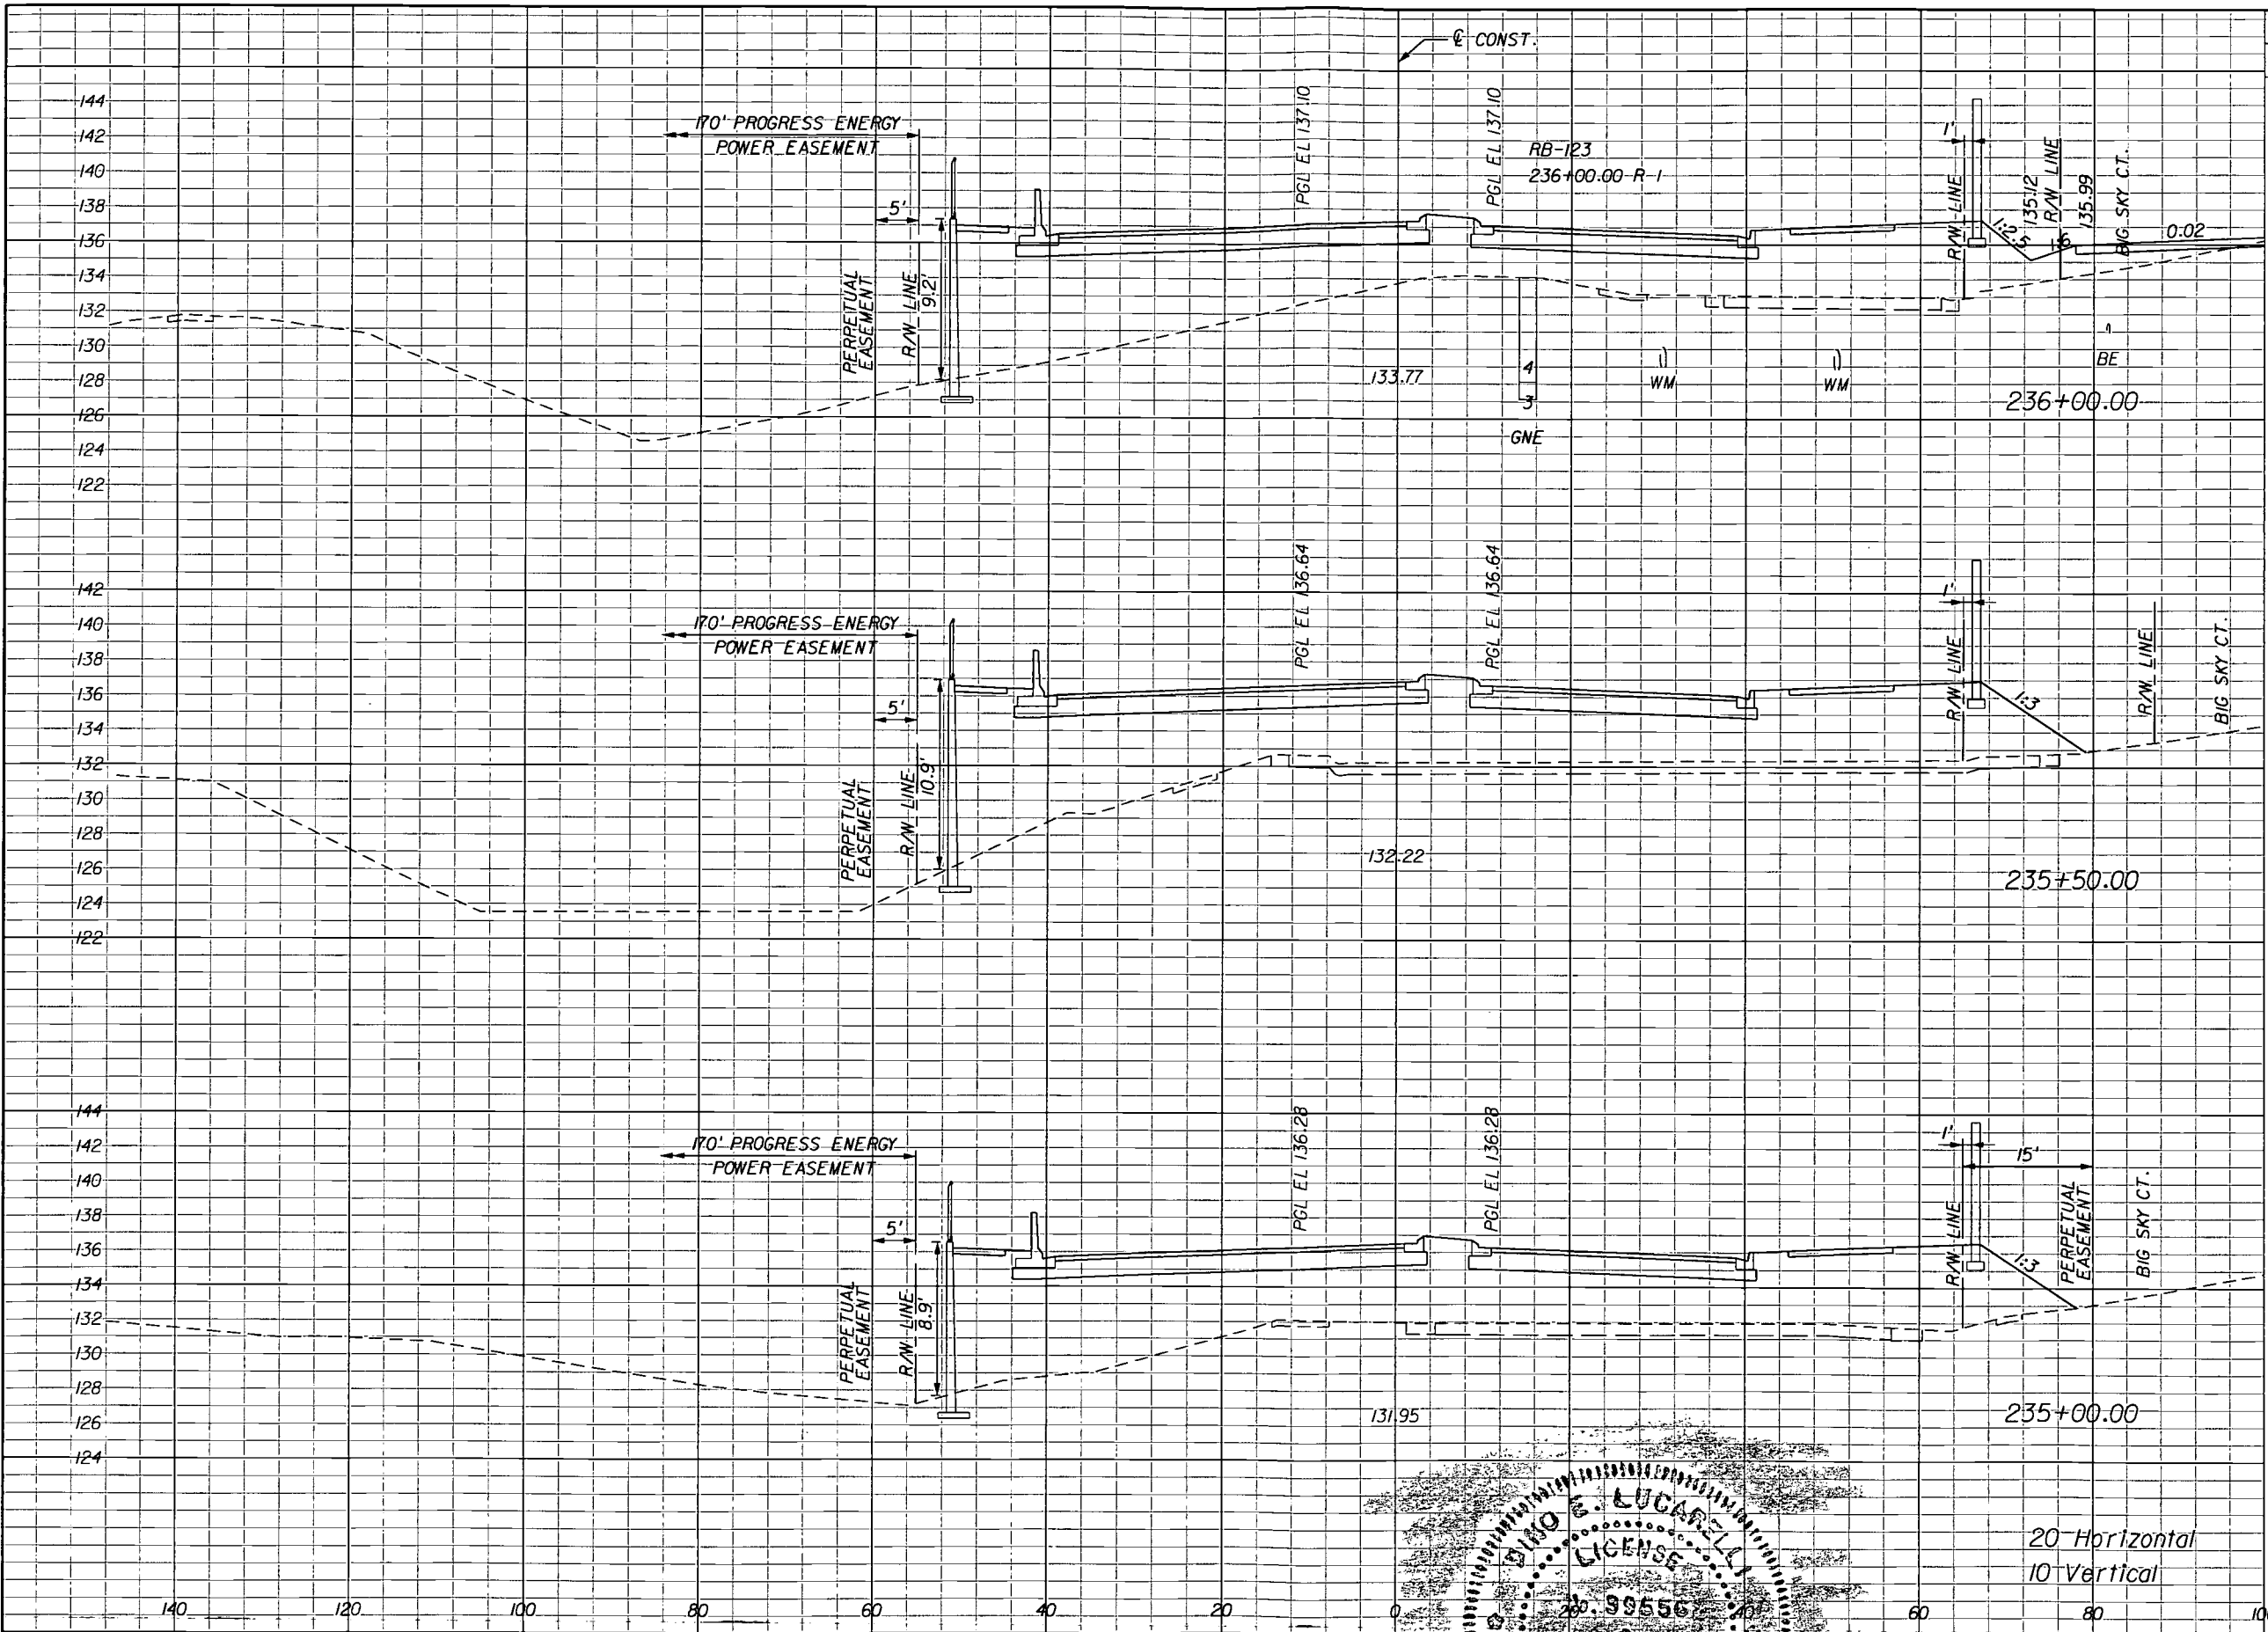

Regular		Exc.		Embankment	
A	V	A	V	A	V
95.10	158	512.29	1073		
75.81	75	646.49	1153		
5.51	6	598.91	799		

REVISIONS	DATE

TYLIN INTERNATIONAL
 225 E. ROBINSON STREET, SUITE 490
 ORLANDO, FLORIDA 32801
 P 407.563.7101 F 407.999.5228
 CERTIFICATE OF AUTHORIZATION 00002017



LAKE COUNTY
 DEPARTMENT OF PUBLIC WORKS
 ENGINEERING DIVISION
 437 ARDICE AVENUE
 EUSTIS, FLORIDA 32726

DINO E. LUCARELLI
 LICENSE
 20-39556
 4/8/2013

CROSS SECTIONS
NORTH HANCOCK ROAD
MAIL CENTER
 NO. 143

1" = 100'


BEGIN PROJECT
STA. 188+50.00
CONST. HANCOCK RD.

185





190


195

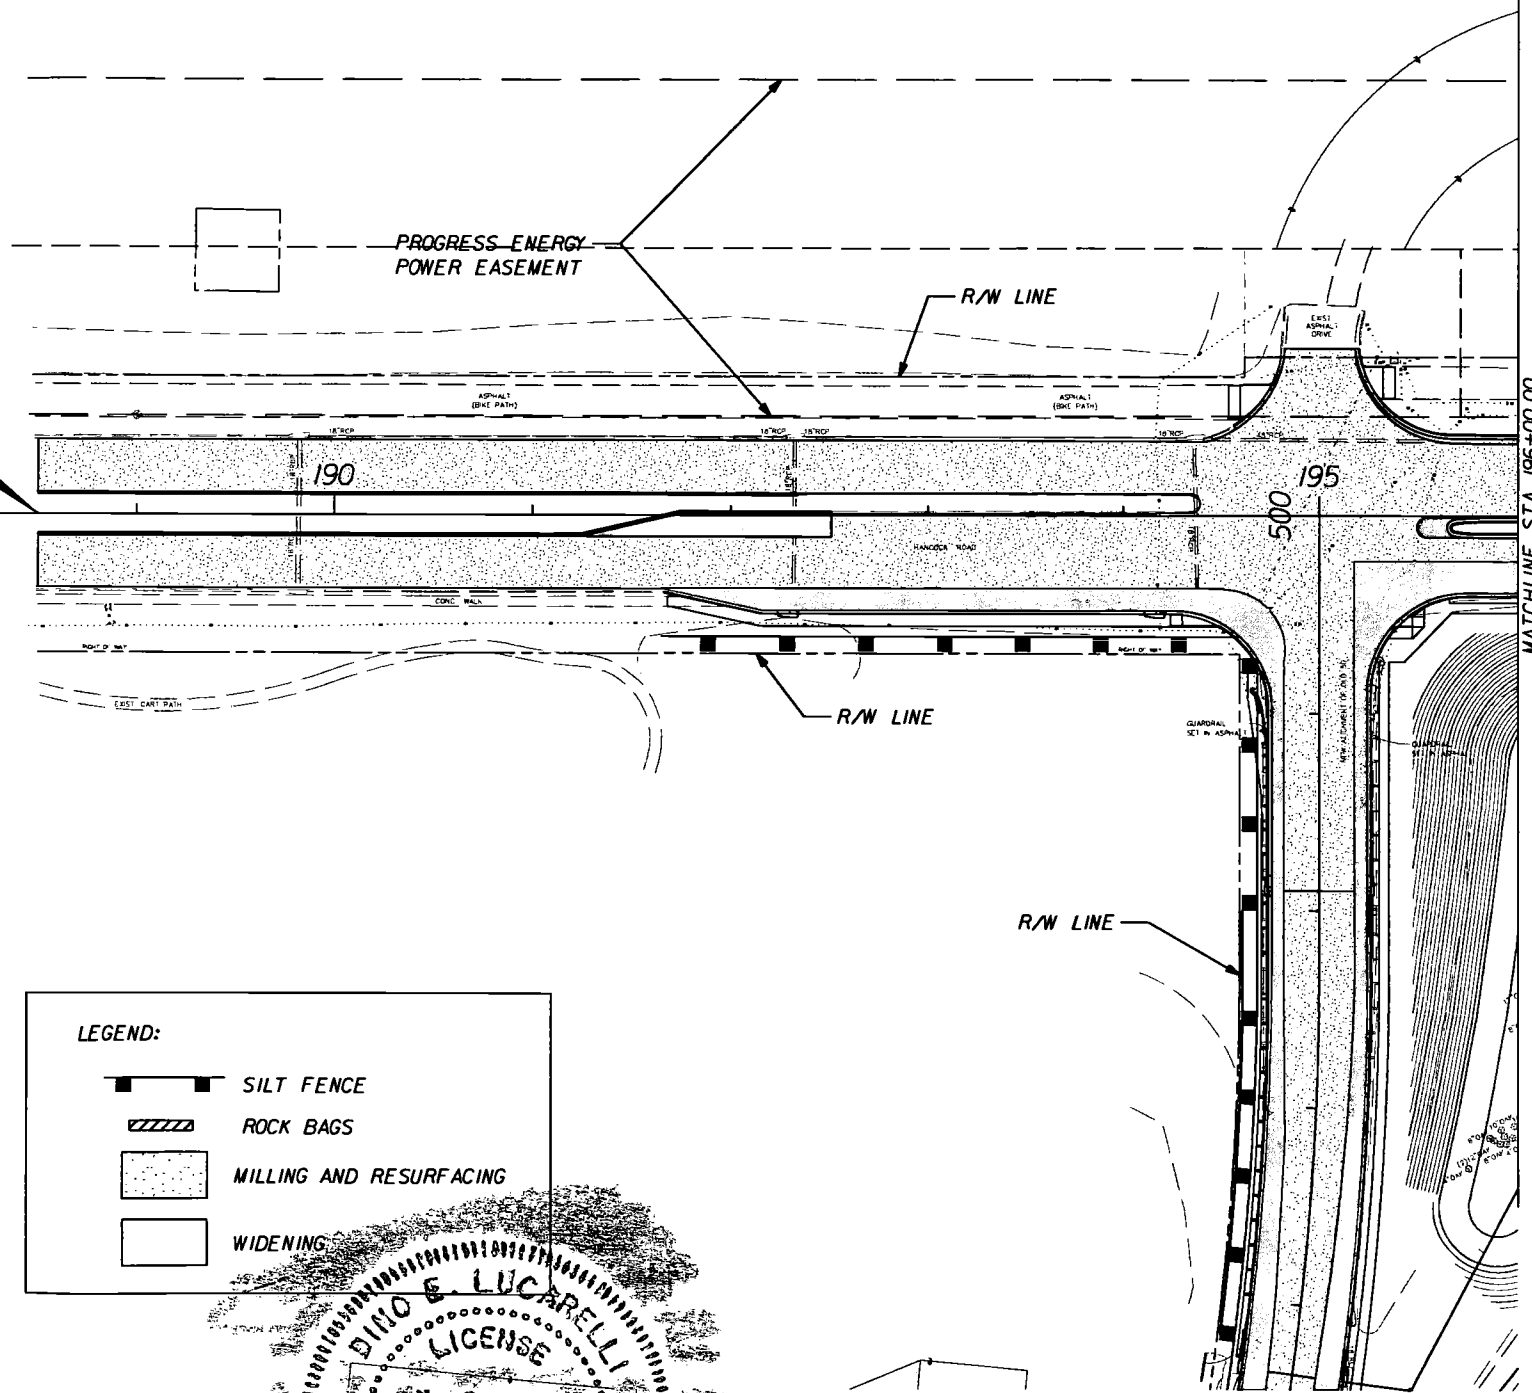MATCHLINE STA. 196+00.00

 

LEGEND:

 -  SILT FENCE
-  ROCK BAGS
-  MILLING AND RESURFACING
-  WIDENING

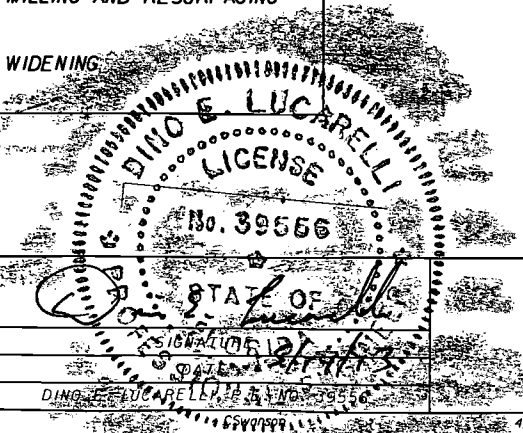

REVISIONS	DATE

TYLININTERNATIONAL
225 E. ROBINSON STREET, SUITE 490
ORLANDO, FLORIDA 32801
P 407.563.7101 F 407.999.5228
CERTIFICATE OF AUTHORIZATION 00002017




LAKE COUNTY
DEPARTMENT OF PUBLIC WORKS
ENGINEERING DIVISION
437 ARDICE AVENUE
EUSTIS, FLORIDA 32726

4/8/2013 5:06:06 PM C:\Users\CSwanson\Desktop\HancockRd\roadway\SWPPRD02.dgn

EROSION CONTROL SHEETS

SJRWMD
SHEET
MAY 16 2013
194
MAIL CENTER

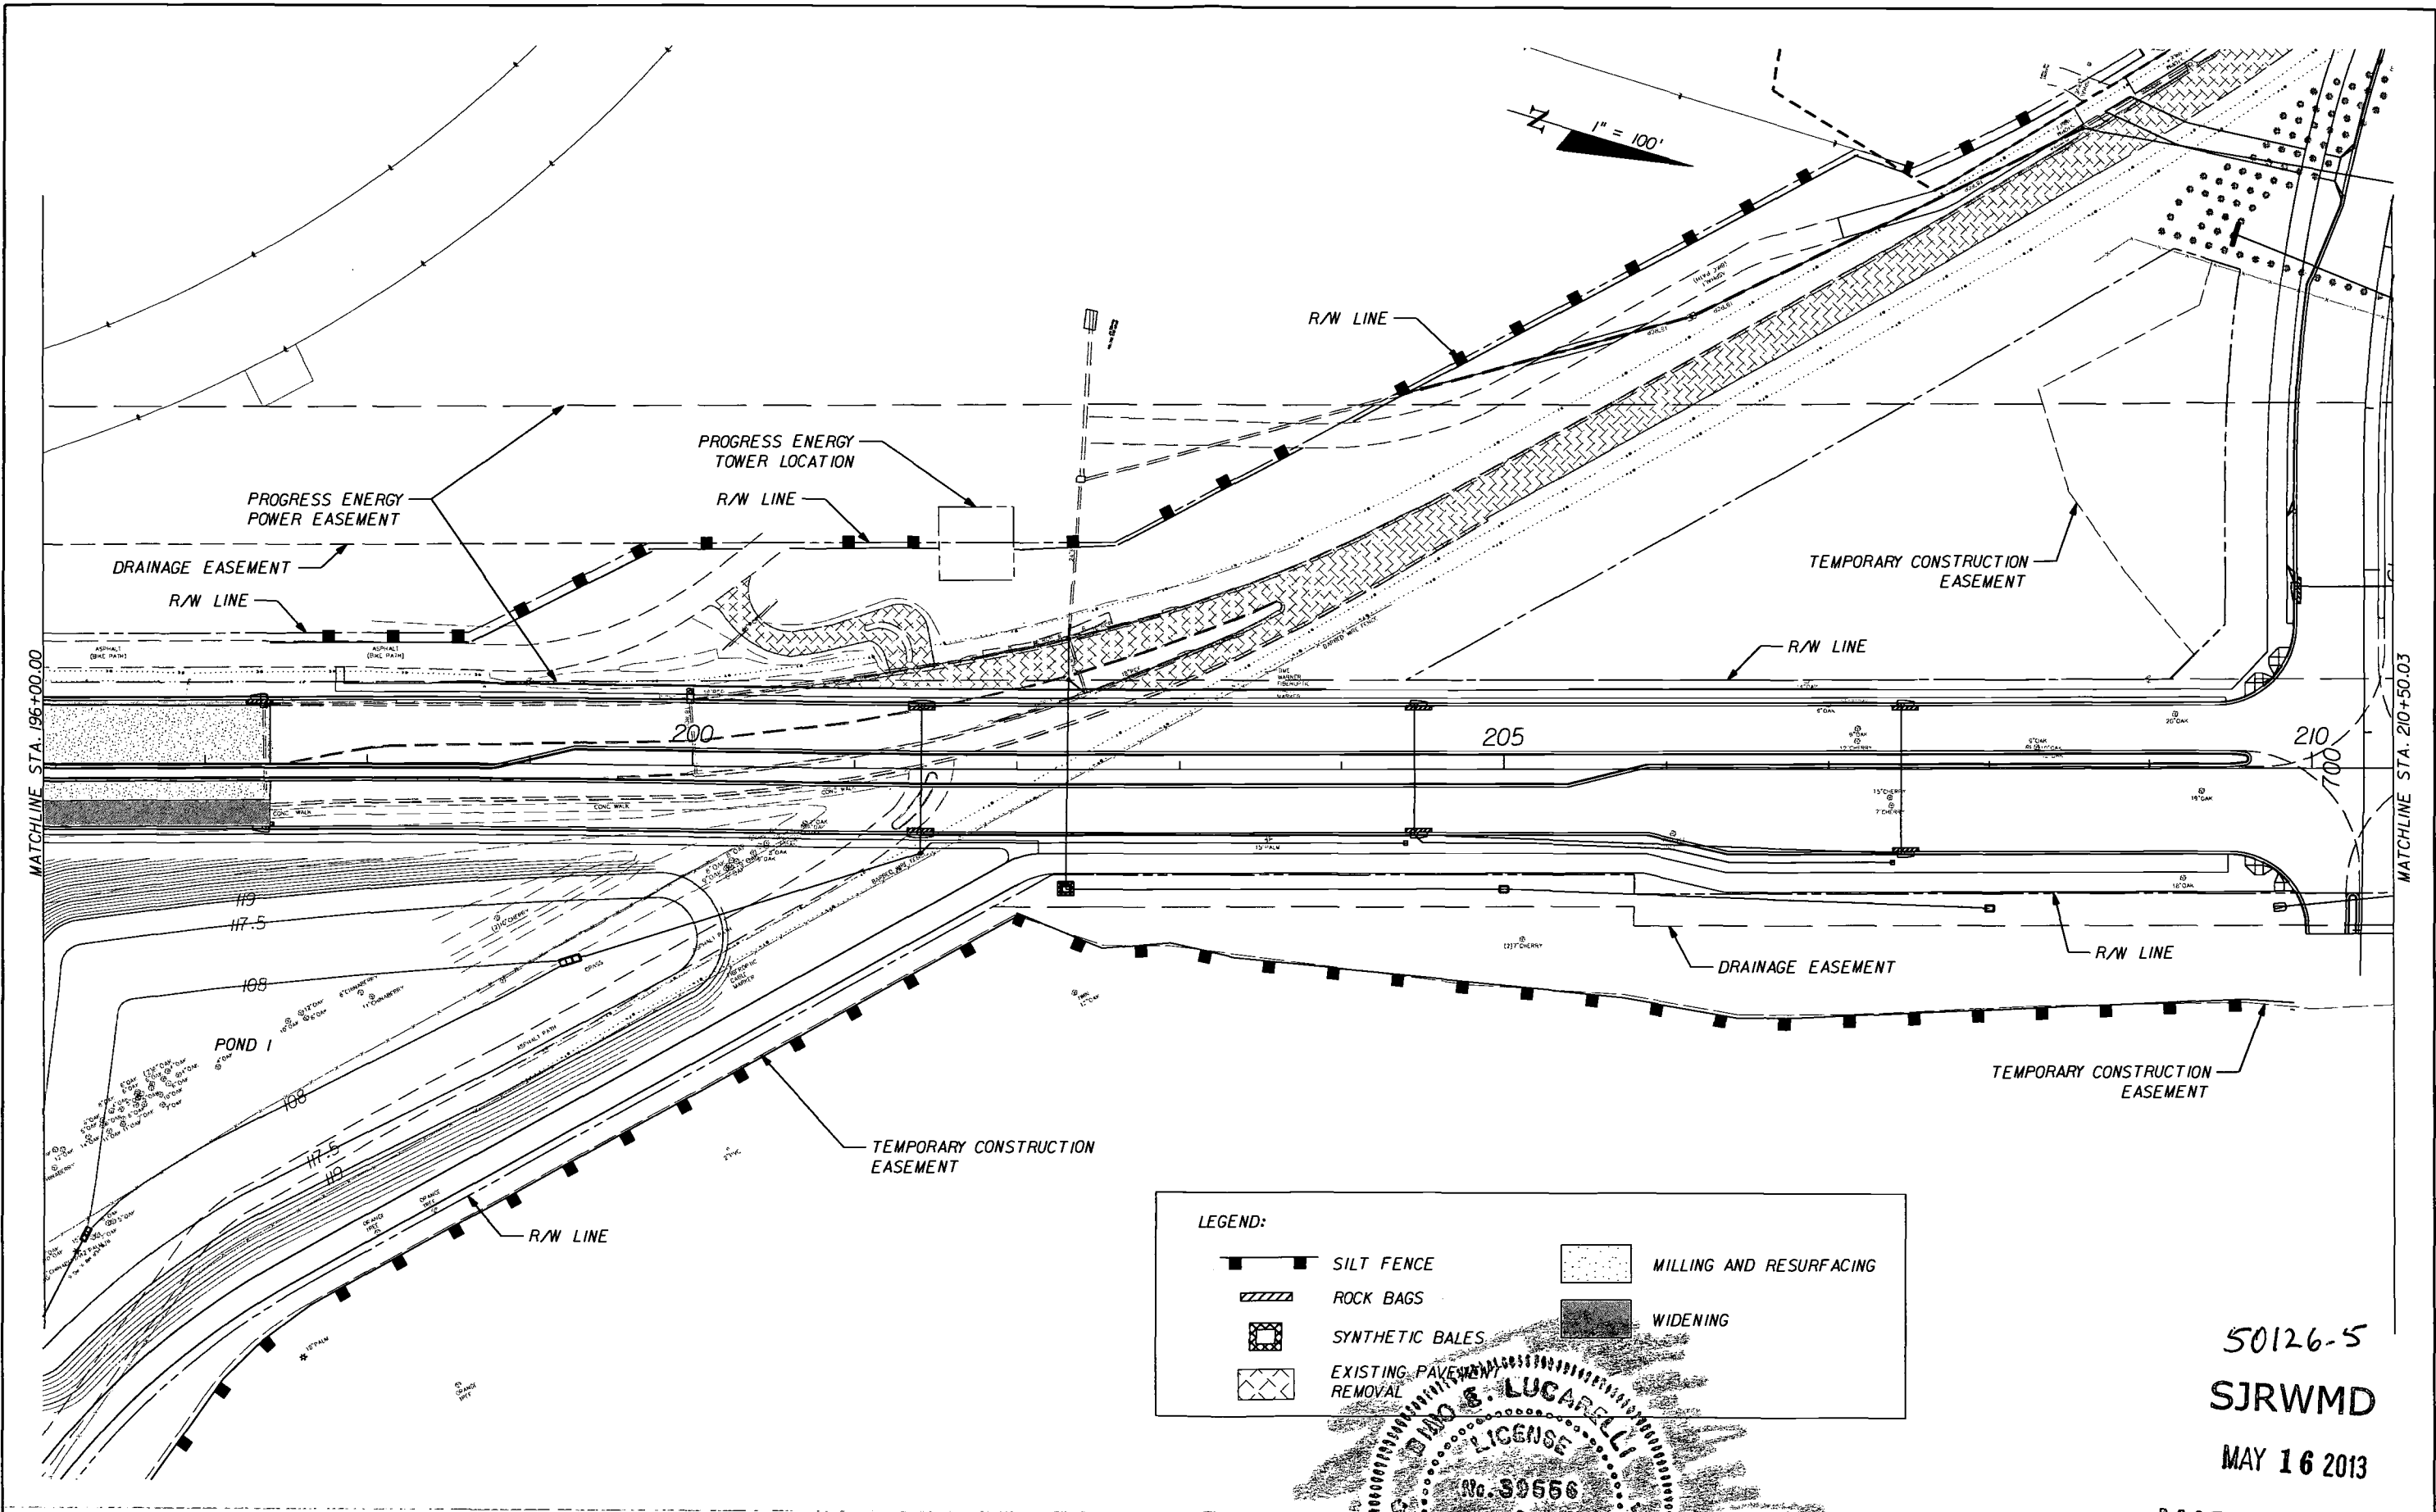

LEGEND:

	SILT FENCE		MILLING AND RESURFACING
	ROCK BAGS		WIDENING
	SYNTHETIC BALES		
	EXISTING PAVEMENT REMOVAL		

DINO S. LUCARELLI, P.E. NO. 39556

50126-5
 SJRWMD
 MAY 16 2013

MAIL CENTER
 SHEET NO.
 195

REVISIONS	DATE	DESCRIPTION

TYLIN INTERNATIONAL
 225 E. ROBINSON STREET, SUITE 490
 ORLANDO, FLORIDA 32801
 P 407.563.7101 F 407.999.5228
 CERTIFICATE OF AUTHORIZATION 00002017



LAKE COUNTY
 DEPARTMENT OF PUBLIC WORKS
ENGINEERING DIVISION
 437 ARDICE AVENUE
 EUSTIS, FLORIDA 32726

EROSION CONTROL SHEETS