



BRADICKS

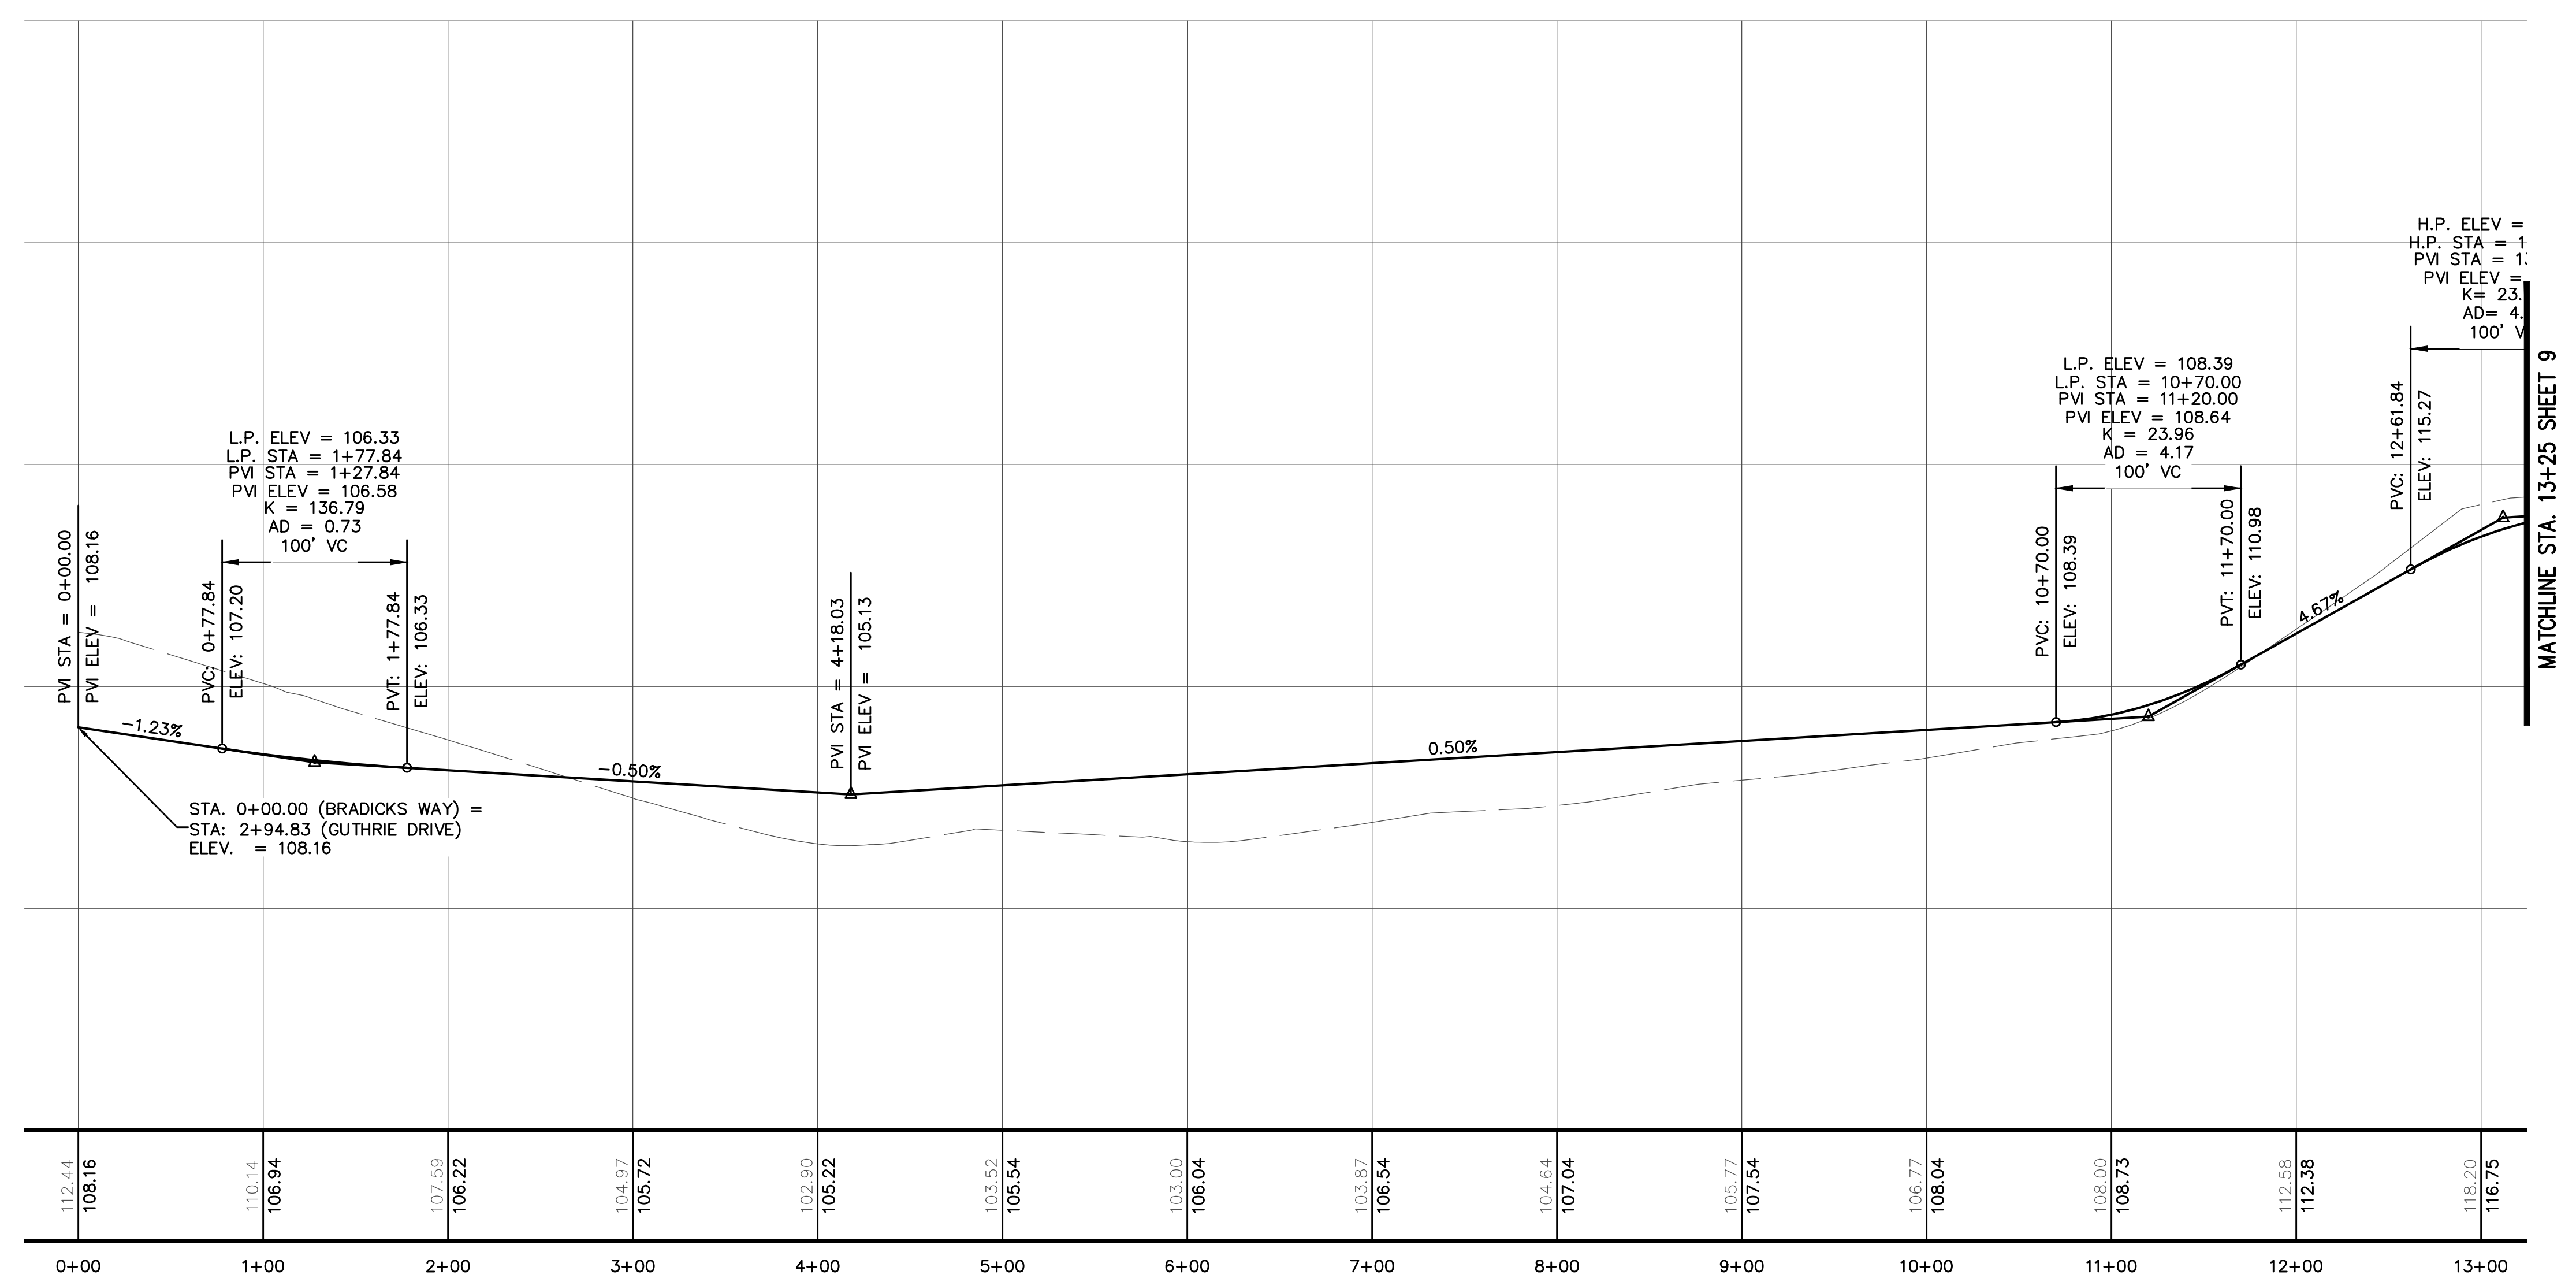

BRADICKS WAY
PLAN & PROFILE

| REVISIONS | |
|-----------|-----------------------------------|
| 10/15 | Added Turn Lanes CR 561A |
| 10/15 | Listed lot No's. per Lake Co. |
| 4/16 | Lake County comments from 4-11-16 |

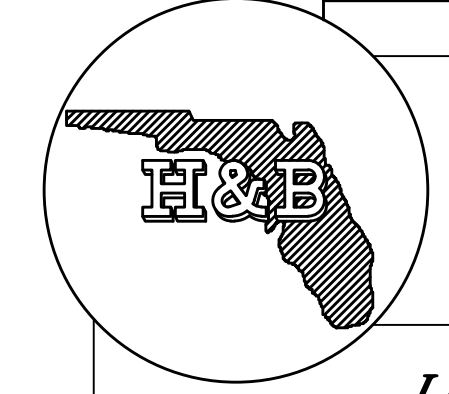

H & B CONSULTING ENGINEERS, INC.
 Certificate of Authorization # 4829
 P.O. Box 520
 218 N. Florida Street - Suite 3
 Bushnell, Florida 33513
 Phone : (352) 793-2113

**Lake Minneola Landings
C.R. 561
Groveland, FL. 34711**

SCALE: 1"=60' HORIZ.
1"= 5' VERT.

| | |
|-----------------------------|-----------------|
| Drawn: WSR | Checked: MZB |
| Date: 06/16 | Scale: as shown |
| Sheet 8 Of 18 | |

D:\Documents\Projects\Wetlands & Bradicks Way\Plan and Profile_7/20/17 7:14:00 PM_Book.dwg - sht 8 Bradicks Way Plan and Profile - 7/20/17 7:14:00 PM_Book.dwg
 User: WSR
 Title: Bradicks Way Plan and Profile - 7/20/17 7:14:00 PM_Book.dwg
 Plot Date: 7/20/17 7:14:00 PM
 Plot Scale: 1"=60' HORIZ. 1"= 5' VERT.
 Plot Sheet: 8 Of 18