


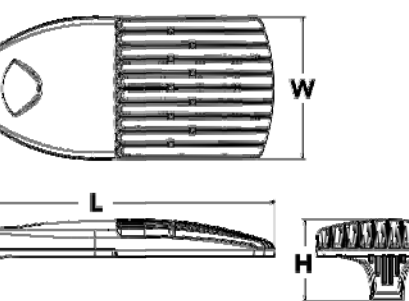

CSA+ Capable Luminaires

This item is an A+ capable luminaire, which has been designed and tested to provide consistent color appearance at the system-level interoperability.

- A+ configuration of this luminaire meet the Acuity Brands' specification for chromatic consistency

This luminaire is A+ Certified when ordered with DTL³ controls marked by a **shaded background**. DTL DLL equipped luminaires meet the A+ specification for luminaire to photocoilant interoperability!


This luminaire is part of an A+ Certified solution for ROAM[®] or XPint[™] Wireless control networks, providing out-of-the-box control compatibility with simple commissioning, when ordered with drivers and control options marked by a **shaded background**.

To learn more about A+, visit www.acuitybrands.com/aplus.

1. See ordering tree for details.
2. A+ Certified Solutions for ROAM require the order of one ROAM node per luminaire. Sold Separately: [Link to Roam](#); [Link to PTL-DLI](#)

EXAMPLE: DSX1 LED P7 40K T3M MVOLT SPA DDBXD

Control options		Inlet options		Finish options	
Shipped installed				Shipped installed	
NIM2M	1/2" inlet, 2' galvanized 2" standard ¹	PRHFC175	Bi-level, motion/ambient version: 15-30" mounting height, 1" ambient version standard, 2 1/4" x 1 1/4"	DS	DS - 1/2" size oval vinyl ²
PER	NEMA 4X rated enclosure only (controls ordered separately)	BL30	Bi-level switched dimming, 50% 1/4" x 1 1/4"	DM	DM - 1/2" size oval vinyl ²
PER	Free stand option only (controls ordered separately)	BL30	Bi-level motion/ambient, 50% 1/4" x 1 1/4"	DF	DF - Double (200, 240, 480) ³
PER	Seven wire optional only (controls ordered separately)	PRHFD20	Pair height, oval dim 48" x 18"	DR	DR - 1/2" size oval vinyl ²
DMG	C-WI dimming control set back of housing for the external control (made out of case)	PRHFD20	Pair height, dim 36" x 18"	DRB10	DRB10 - Textured black bronze
DS	Double switching ³	PRHFD20	Pair height, dim 36" x 18"	DRB15	DRB15 - Textured natural aluminum
DS	Double switching ³	PRHFD20	Pair height, dim 7 1/4" x 18"	DRB20	DRB20 - Textured white
PR	Bi-level, motion/ambient version: 15-30" mounting height, ambient version standard at 36" x 18"	PRHFD20	Pair height, dim 7 1/4" x 18"	DRB25	DRB25 - Textured white
PR	Bi-level, motion/ambient version: 15-30" mounting height, ambient version standard at 36" x 18"	PRHFD20	Pair height, dim 7 1/4" x 18"	DRB30	DRB30 - Textured white
PRH	Bi-level, motion/ambient version: 15-30" mounting height, ambient version standard at 36" x 18"	PRHFD20	Pair height, dim 7 1/4" x 18"	DRB35	DRB35 - Textured white
PRH	Bi-level, motion/ambient version: 15-30" mounting height, ambient version standard at 36" x 18"	PRHFD20	Pair height, dim 7 1/4" x 18"	DRB40	DRB40 - Textured white
PRH	Bi-level, motion/ambient version: 15-30" mounting height, ambient version standard at 36" x 18"	PRHFD20	Pair height, dim 7 1/4" x 18"	DRB45	DRB45 - Textured white
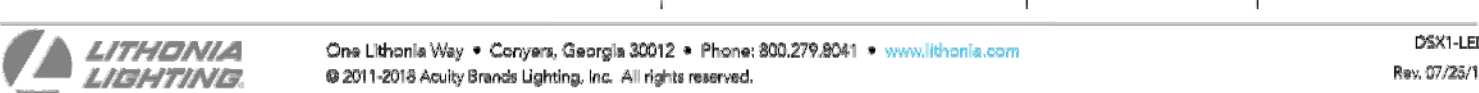

Accessories


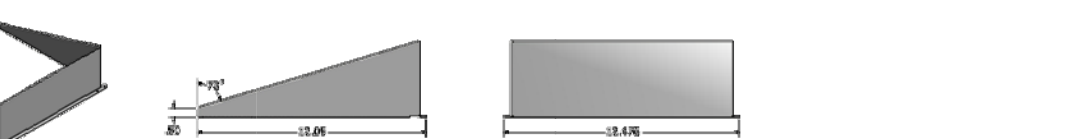
[illegible]



Figure 1. The effect of the concentration of the polymer on the gelation time.

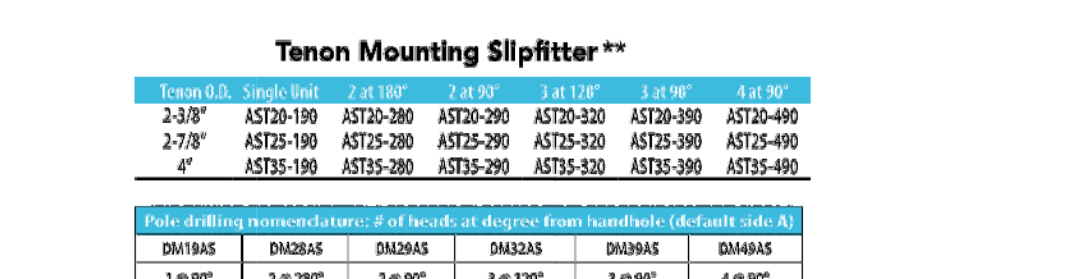


Pole drilling nomenclature: # of heads at degree from handhole (default Side A)					
DM18AS	DM28AS	DM29AS	DM32AS	DM39AS	DM48AS
1 @ 90°	2 @ 280°	2 @ 90°	3 @ 120°	3 @ 90°	4 @ 90°
Side B	Side B & D	Side B & C	Round pole only	Side B, C, & D	Sides A, B, C, D

Probe type or Series (D.B.)	4.5° ± 90°	4° ± 90°	3.5° ± 90°	3° ± 90°	4.5° ± 120°	4° ± 120°	3.5° ± 120°	3° ± 120°
DSX SPA	Y	Y	Y	N	-	-	-	-
DSX PPA	Y	Y	N	N	Y	Y	Y	Y
DSX SPUMBA	Y	N	N	N	-	-	-	-
DSX PPFMB	H	H	H	H	Y	Y	Y	H

To see complete photometric reports or download raw files for this product, visit [Ulitra's TechTrack® Series Area Site](#). [Learn more.](#)

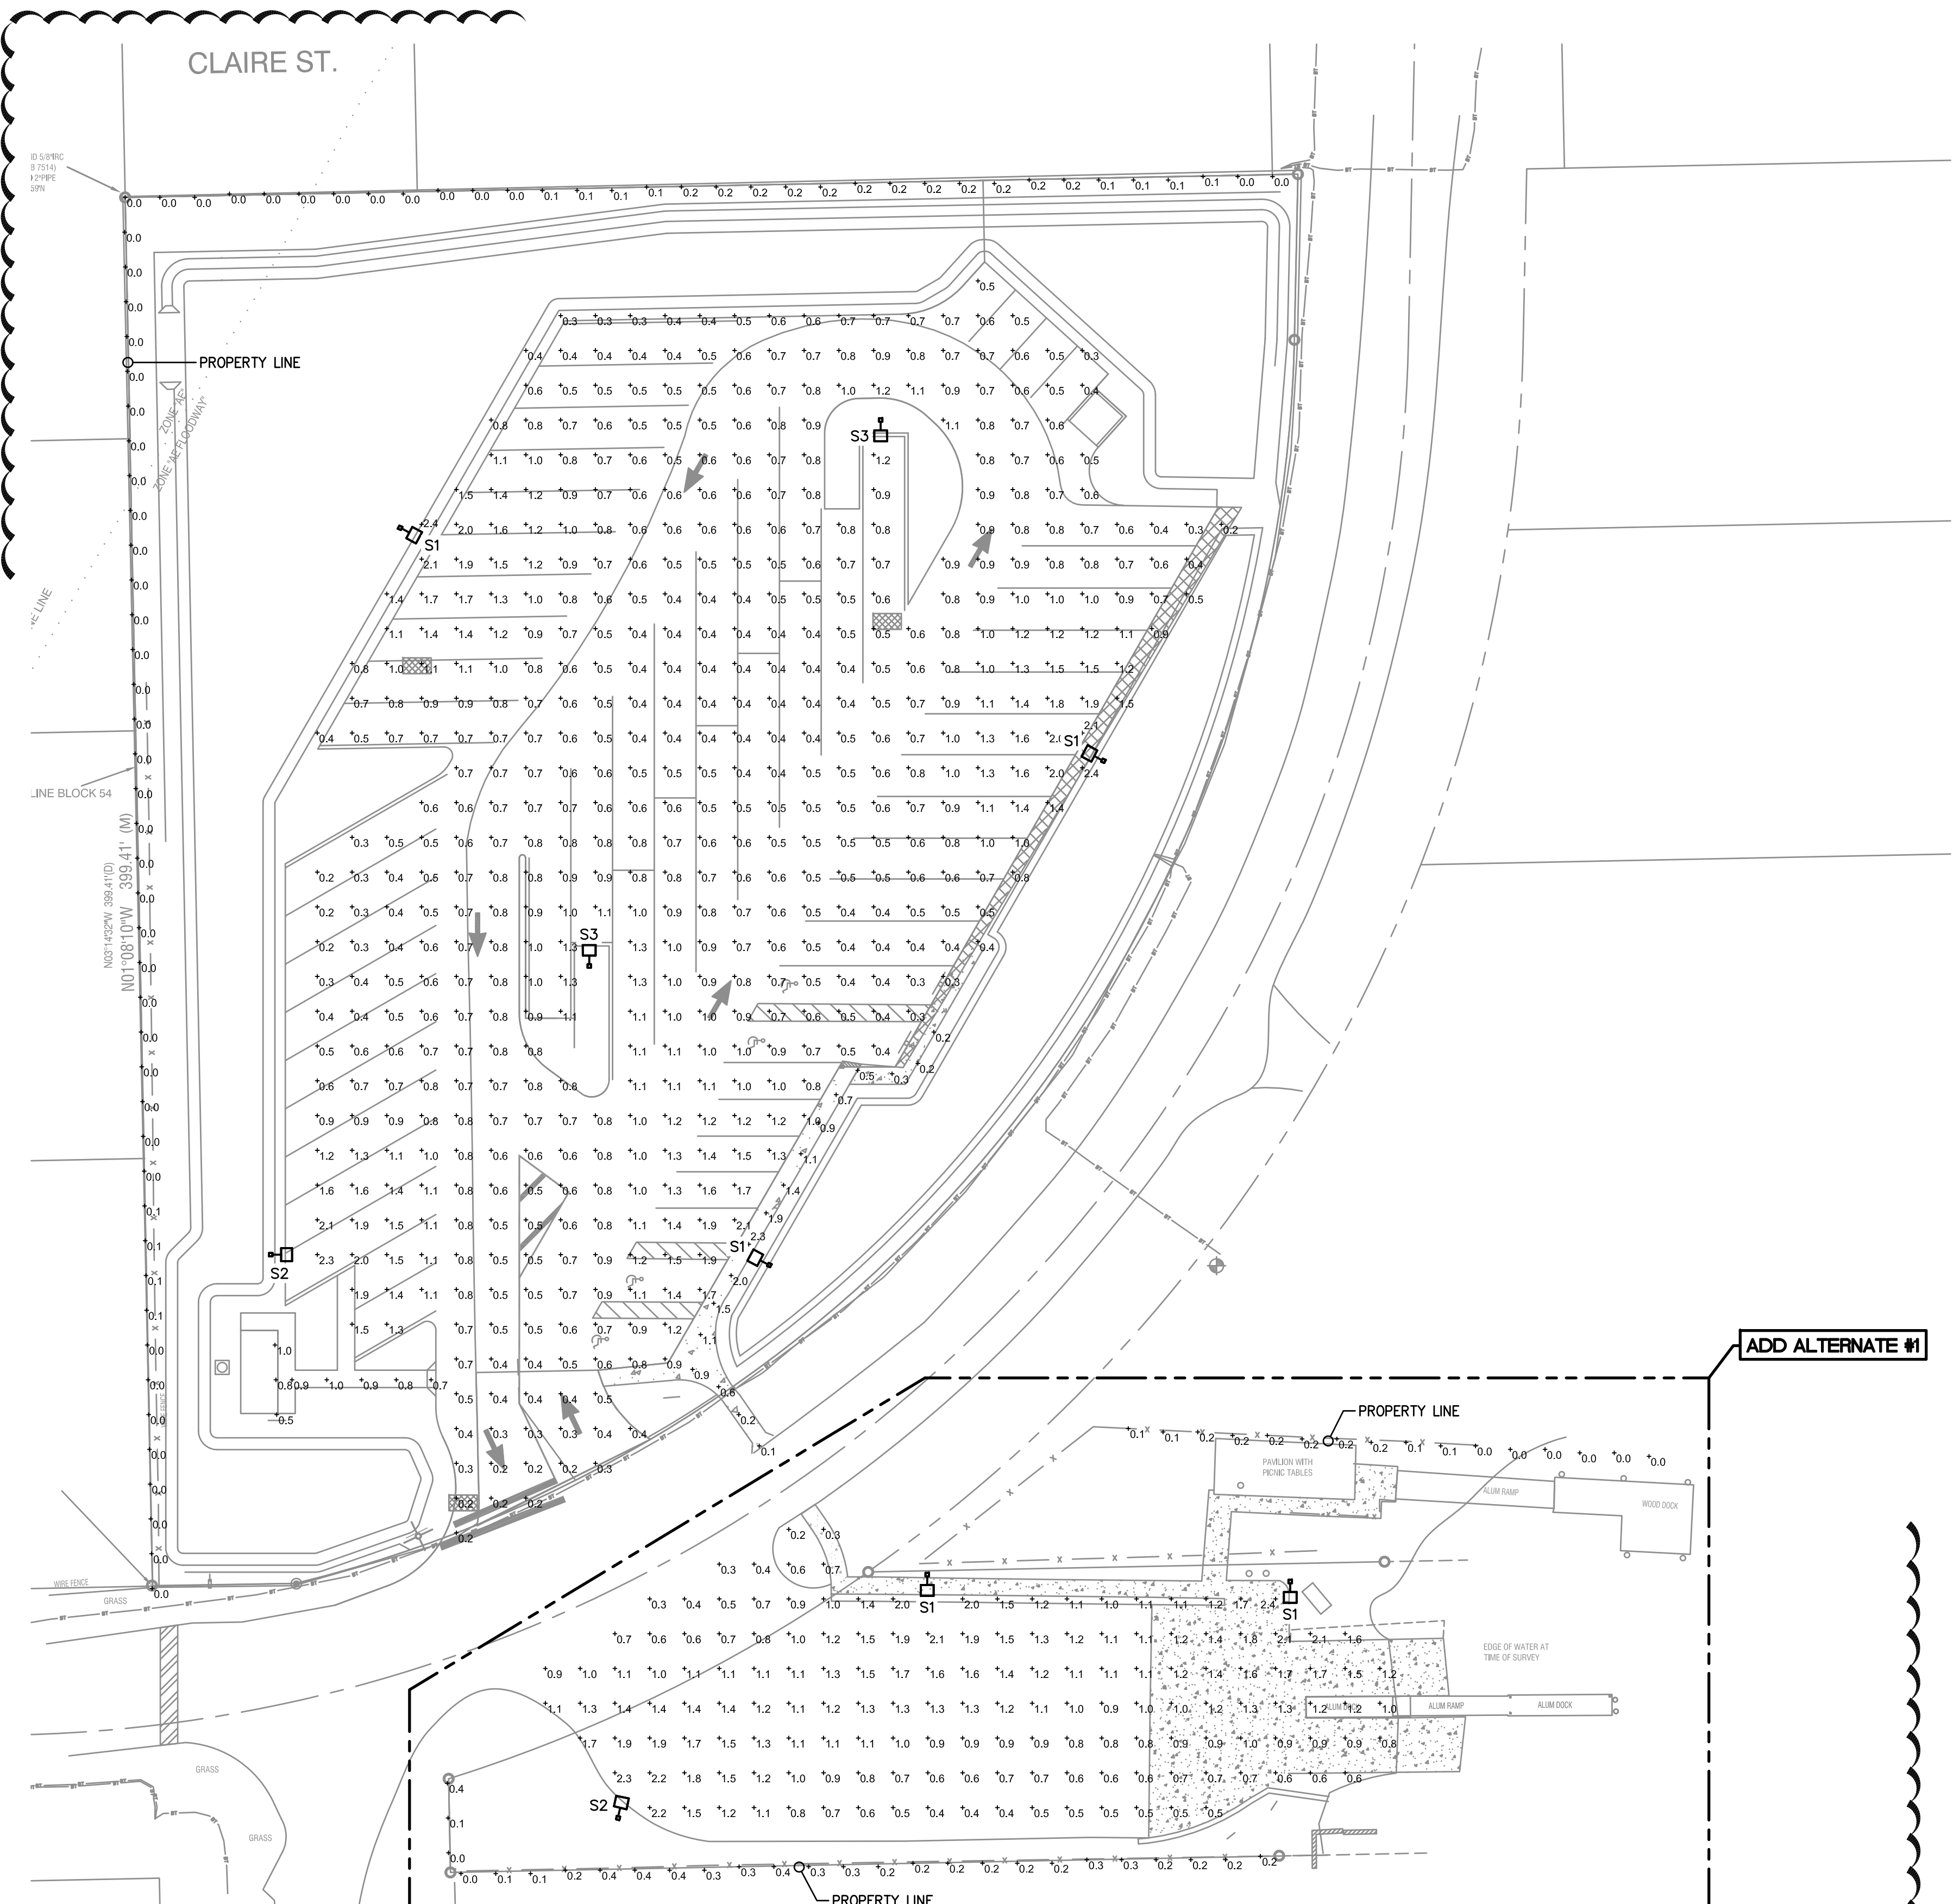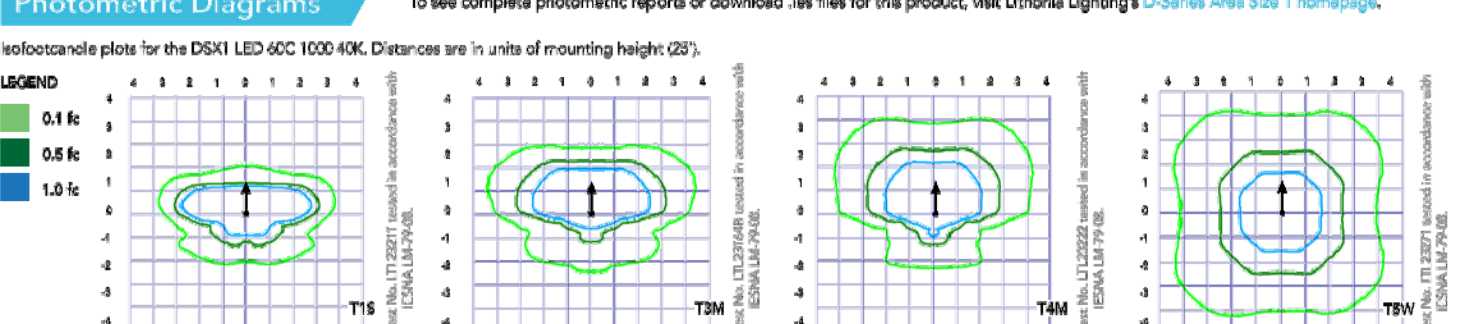

E4 SCALE: 1"=30'-0" 0 15' 30' 6

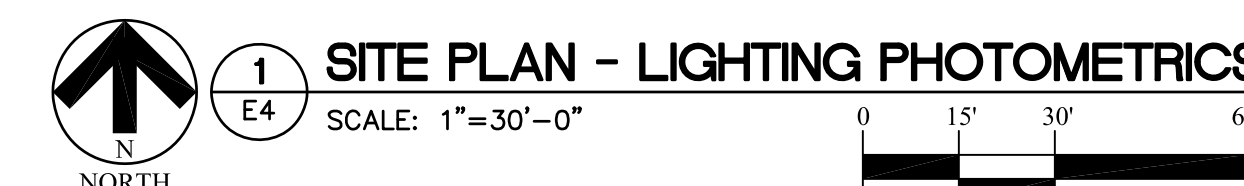

STATISTICS						
Label	CalcType	Average	Max	Min	Average / Min	Max / Min
PROPERTY BOUNDARY	Iluminance	0.1 fc	0.4 fc	0.0 fc	N/A	N/A
PARKING LOT	Iluminance	0.8 fc	2.4 fc	0.2 fc	4.0 : 1 fc	12.0 : 1 fc
BOAT RAMP	Iluminance	1.1 fc	2.4 fc	0.2 fc	5.5 : 1 fc	12.0 : 1 fc

THIS ITEM HAS BEEN DIGITALLY
SIGNED AND SEALED BY
WOOD T. BRAZILL, P.E. ON THE
DATE ADJACENT TO THE SEAL.

PRINTED COPIES OF THIS
DOCUMENT ARE NOT
CONSIDERED SIGNED AND
SEALED AND THE SIGNATURE
MUST BE VERIFIED ON ANY
ELECTRONIC COPIES

DATE	REVISION
10/03/2022	1 OWNER CHANGES
12/02/2022	2 OWNER CHANGES
2/09/2023	3 OWNER CHANGES
	4
	5
	6
	7
	8

LAKE COUNTY, FLORIDA
BUTLER ST. BOAT
RAMP PARKING LOT
IMPROVEMENT PLANS
SITE PLAN
LIGHTING PHOTOMETRICS



Electric Services, Inc.
1746 US Highway 441 Leesburg, FL 34748
P:352-787-1322 F:352-787-7871
CA #9435 : EC #1415
ESI Job #E2207.01



DATE:	MAY 2022
DESIGNED BY:	WTB
DRAWN BY:	JEN
CHECKED BY.:	WTB
JOB NO.:	043862.059
FILE NAME:	E2207.01_E1
Sheet E4	

