


Phase #1:
installation of the restroom and
sidewalk.

Phase #2:
Construction of new parking and
resurfacing of existing parking,
sidewalks, retention ponds and
dumpster enclosure.

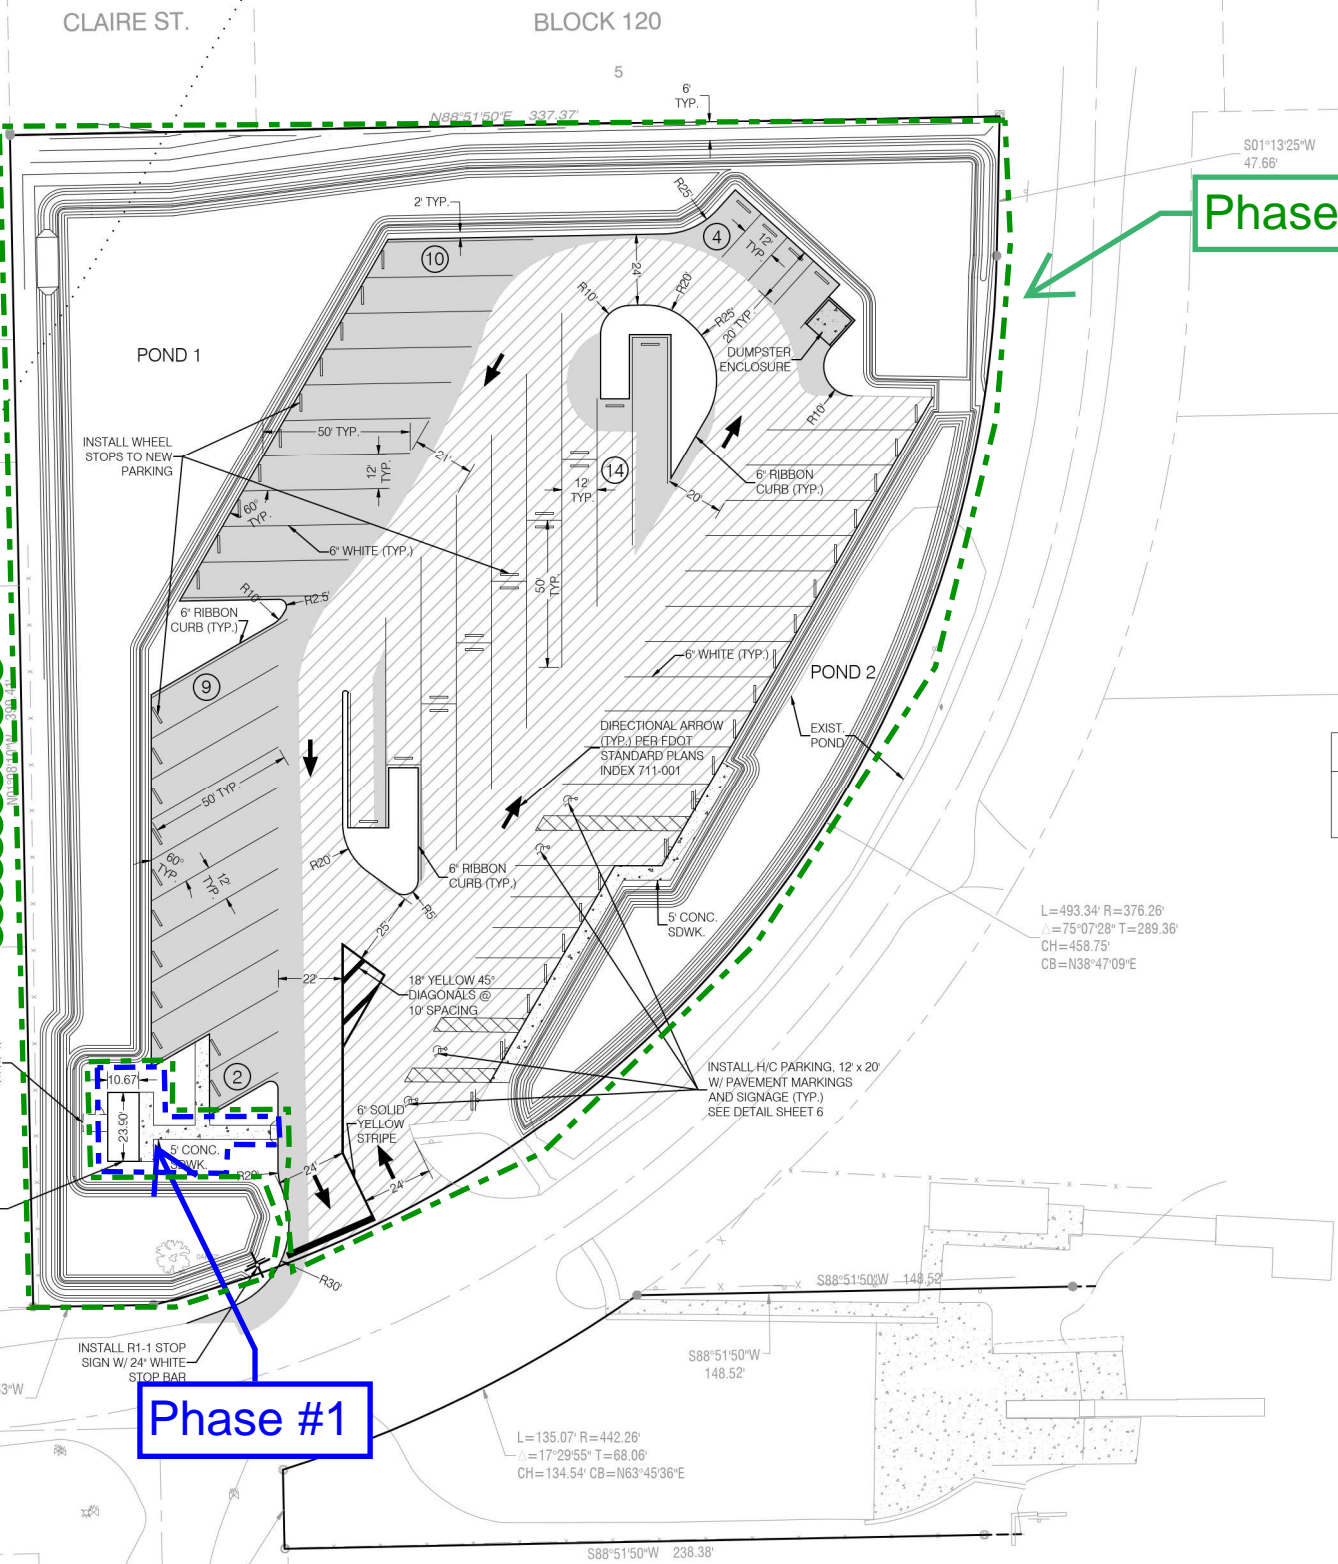

REVISION									
DATE	***								

LAKE COUNTY, FLORIDA
BUTLER ST.
BOAT RAMP PARKING LOT
IMPROVEMENT PLANS
SITE PLAN



HALFF
902 North Sinclair Ave.
Tavares, Florida 32778
Office: 352.343.8481
Fax: 352.343.8485
Certificate of Authorization Number: 33380

DATE:	JUNE 2022
DESIGNED BY:	HJC
DRAWN BY:	TNJ
CHECKED BY:	HJC
JOB NO.:	043862.059
FILE NAME:	BUTLER ST.
Sheet 03	

