

Residential Driveway Apron Permit Application

(Please Print or Type)

8 4	Menio Vigent		1.288
	1111	5 2 13	
The same	ANT	COUNTY	

Date: 06/05/2018 Bldg Permit No. 2586061 ,06 Dodd McDowell ,18 Alt. Key# Applicant/ Name Permit Will Be Returned To: Section **Township** Range 1020 Lake Sumter Landing 810 ALOHA WAY Applicant's Street Address House Number / Road Name The Villages, FL 32162 Orange Blossom Gardens Applicant's City, State, Zip Subdivision Name Digitally signed by Dodd McDowell DN: cn=Dodd McDowell, o=McDowell Ordd USboull 3523919669 Dodd McDowell Lonstruction, ou, |mail=dodd.mcdowell@thevillages.com, c=US |ate: 2018.06.05.09:57:58-04'00' Signature of Applicant Phone Number Applicant, Please Print Name tracy.waterman@agewavesolutions.com CGC1507683 Applicant's e-mail address Contractor License # (Required unless built by owner) A driveway permit is required to construct a new driveway, modify an existing driveway to meet county requirements, or install a temporary construction entrance within the public rights-of-way of County maintained roads. Issuance of a driveway permit does not vest any rights to the property owner for zoning, land use changes, or site improvements. The owner must follow all County procedures for permitting. Driveway must be constructed in accordance with the Lake County Land Development Regulations and as shown on the attached sketch. Applicant holds Lake County harmless from all damages, claims, or injuries which may result from such work. Any deviation from the attached sketch must first be approved in writing by Lake County Public Works Department, Please see attached minimum requirement details for specifications. Check one: ☐ Clay Road – No apron required – culvert pipe may be required – sod all disturbed areas. ☐ Paved Road - Option 1: 6" limerock base and minimum 1" Type S-III Asphalt. Option 2: 6"reinforced concrete (3000 PSI) using 10 foot square of 6" x 6" wire mesh placed a minimum of 10' from edge of existing pavement. Culvert pipe may be required - Sod all disturbed areas. In areas where sidewalks are present or planned, the driveway must include a minimum 4 foot wide path traversing the driveway apron (at a maximum 1.5% cross slope) in compliance with ADA requirements. County Road # 7901 To be completed by County Staff Driveway Permit Fee: \$50.00 Check/Transaction #: Coalit fact Date: 7/1/18 Fee Code: PUBSV1 Permit # 15914 Maint Area: / Signed: Date Approved: Permit Shall Expire One (1) Year From Date Approved Date Expired: ______ Date of Final Inspection: ______ Inspector: _____ Comments or special conditions: The design has been reviewed and upon completion should meet the regulations and requirements as noted on this application. The driveway shall be constructed per approved subdivision plans if applicable. For inspection of a driveway associated with a building permit, call Lake County Building Services Division at 352-343-9634. For inspection of a joint (Common Split) driveway or a driveway not associated with a building permit, call Lake County Public Works Department at 352-253-6019. Submit permit to: Lake County Public Works, Post Office Box 7800, Tavares, FL 32778

Public Works Department Road Operations Division

tered Data One	7/13/18
0 1 2 1	14-7136

Residential Driveway Apron Permit Effective February 2017



Residential Driveway Apron Permit Application Requirements

To be completed by County Staff	
Single Family Driveway (standard A)Joint Driveway (Common/Split) (standard B)	Permit Number
 □ Driveway apron as Swale Check (standard C) □ Piped Driveway apron (standard D) □ Driveway apron conforming to Grade or Swale (standard E) 	
☐ Driveway apron with Miami Curb & Gutter (standard M)☐ Driveway apron with Standard Curb & Gutter (standard S)	
*The applicable driveway apron standard will be included with approved per	rmit that is sent to applicant. *

- 1. Sidewalks must be constructed per FDOT Index 310, with maximum cross slope of 1.5%, 6 inches minimum thickness. (See detail on attachment).
- 2. To conform to sidewalk requirements, subdivision construction plans are available for review in the Lake County Public Works Department located at 323 N. Sinclair Avenue in Tavares.
- 3. Driveways are not permitted in the radius return of an intersection. With the exception of joint driveways, driveway aprons must be 100 feet from the nearest intersecting road and 10 feet from the nearest property corner. The driveway width at the property line may not exceed 24 feet (10 feet minimum) and shall include either the standard minimum radius of 8 feet or 8 foot long by 4 foot wide flares on either side of the driveway, for a maximum width of 32' at the edge of the roadway. Variance requests should be submitted to the Lake County Public Works Department.
- 4. Pavers installed as a driveway apron are the resident's responsibility to maintain, replace and/or repair. If pavers are removed to facilitate Lake County and/or a utility company to perform utility installation and/or maintenance, the paver(s) used as replacements may not be able to be matched.
- 5. If a culvert pipe is required, it shall be the same diameter of existing culverts in neighborhood. If there are no other culverts in the neighborhood, the culvert pipe shall be a minimum of 15 inches in diameter and a minimum of 30 feet in length measured from the end of miter to the end of miter. All right-of-way must be restored to its original condition and in accordance to applicable Lake County Codes. All disturbed areas must be sodded, matching existing grass type. Applicant shall be responsible for sod until it is established.
- 6. Driveway apron slope may not exceed 14%. Variance requests should be submitted to the Lake County Public Works Department. In areas where sidewalks are present or planned, the driveway must include a minimum 4 foot wide path traversing the driveway apron (at a maximum 1.5% cross slope) in compliance with ADA requirements.
- 7. Driveway permit shall expire one (1) year from date approved.
- 8. Driveway Apron Permit Application shall include a check made payable to the Lake County Board of County Commissioners (BOCC).

I have read and understand the above requirements


Digitally signed by Dodd McDowell
DN: cn=Dodd McDowell, o=McDowell Construction
ou, enall-adod.mcdowell@hevillages.com, c=US
Date: 2018.06.05 09:58:16 -04'00'

Applicant's Signature/Date

Mad uspowell

Public Works Department Road Operations Division Residential Driveway Apron Permit Effective February 2017



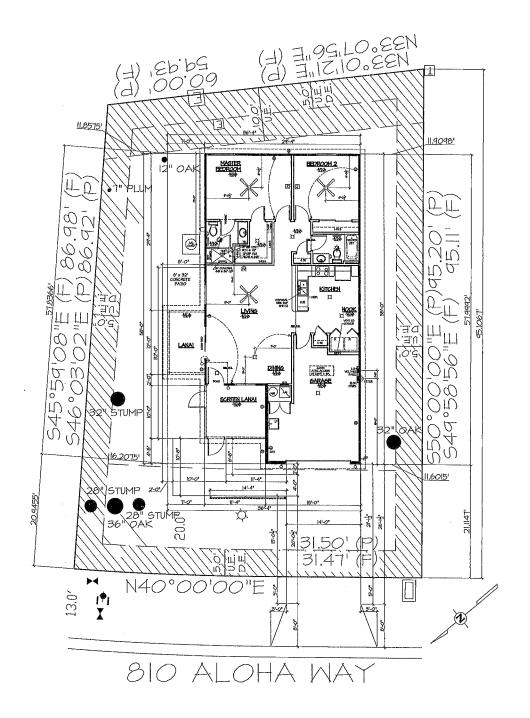

TOTAL IMPER	VIOUS AREA	
TOTAL LOT AREA		5105
TOTAL COVERED AREA		235
PERCENT COVERED	PERCENT COVERED	
NOTE	COVERED AREA CA MITHIN PROPERTY HOME AREA	
LOT SQUARE FOOTAGE TAKEN	DRIVEWAY AREA	295
FROM-	SIDEWALK AREA	152
LAKE COUNTY PROPERTY	PATIO/PAD AREA	172
APPRAISER'S OFFICE	SCREEN ENCL AREA	0
HTTP://WWW.LAKECOPROPAPPR.COM/	TOTAL COMPEDED AREA	2351

TOTAL CONC. SQ FTG. IN EASEMENT: 206 SQ. FT

The Willages	
110	
THE VILLAGER IS A REGISTERIZED TRADEMANK OF HOLORIS COLUMNIN OF THE VILLAGER IS A RESERVED.	ļ

PATIO SERIES	SCALE: 1/8"=1'-0"		
COLONY	DRAWN BY: JF/BI		
	CHECKED BY: BB/		
UNIT & LOT	SAVE DATE; \$3002018 12.0		
3-198	PLOT DATE: 8/4/2018 2:14		
STREET: 810 ALOHA WAY			

DRAWN BY: JF/BB	ŀ	DATE	PAGES	_
CHECKED BY: BB/JF	ŀ	DATE	FAGES	-
SAVE DATE; 5/30/2018 12.05/29 PM	ŀ			L
PLOT DATE: 6/4/2018 2:14:16 PM	ŀ			E
A WAY	ŀ			

	REVISIONS				
	DATE	PAGES	DESCRIPTION		
PM				- Q	
м				- 	
٦				-11	

AREA CALCULAT	TIONS	BUILDING OFFICIAL
PE	AREA	
MATE CONTROLLED	1180 SF	1
AGE.	355 SF	1
AI .	197 SF	Į.
	1732 SF	1

I	A	SITE PLAN
	300 HEALD WAY, SUITE 21, THE VILLAGES, FLORIDA 32163 PH (352) 391-9699 - FAX (352) 391-9698 COA A-26002715 - COA -29711	1
ŀ	KEVIN L. ATCHLEY, P.E. FLA. LIC. NO. 63119	OF 0

OF 9

07/17/2018

RECEIPT

LAKE COUNTY BOCC 315 W MAIN ST Tavares, FL 32778 Phone

Transaction Type: Sale

Comment:

Merchant-Defined Data Fields

Merchant-Defined Data Field 1: Residential Driveway Apron Permits (11)

Department: Public Works
Merchant-Defined Data Field 3: 5056260.341213

Total: 555.50 USD

Cardholder Information

Name Randall Thompson Credit Card Type: MasterCard

Credit Card Number: ##########1876

Company: Agewave Solutions, Inc. **Phone:** 3523919669

Email: tracy.waterman@agewavesolutions.com

80111