
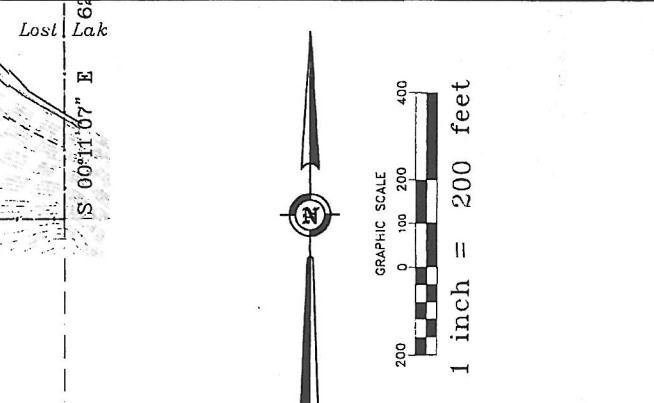


Florida Geodetic Surveying, Inc. 720 W. Montrose Street Clermont, Florida 34711 (888) 344-0000	
DESIGNER	TECHNICAL
DRAWN	MANAGER
CHECKED	ENGINEER
APPROVED	REGISTERED
DATE	REVISIONS
MILLER MCCOY EINHOUSE ASSOCIATES INC. ENGINEERS, PLANNERS & LANDSCAPE ARCHITECTS 715 W. MONTROSE STREET, CLERMONT, FLORIDA 34711 (888) 344-0000 FAX (888) 344-0758	
LOST LAKE RESERVE Planned Unit Development Sec. 28, 32 & 33, Twp 22 S, Rng 26 E, City of Clermont, Lake County, FL	
JOHNS LAKE ROAD PLAN & PROFILE SHEET C	
JOB NO.	98-001
DATE	JAN '99
SCALE	AS SHOWN
SHEET	32


C:\dwd12\p01\9801\p01\p03101.dwg Thu, Mar 11, 12:46:57, 1999 MILLER

MAR 26 1999

C:\arcad12\dwg\1896\98-001\98-001.dwg Fr1 Arc 30 10 30:48 1999 M311er

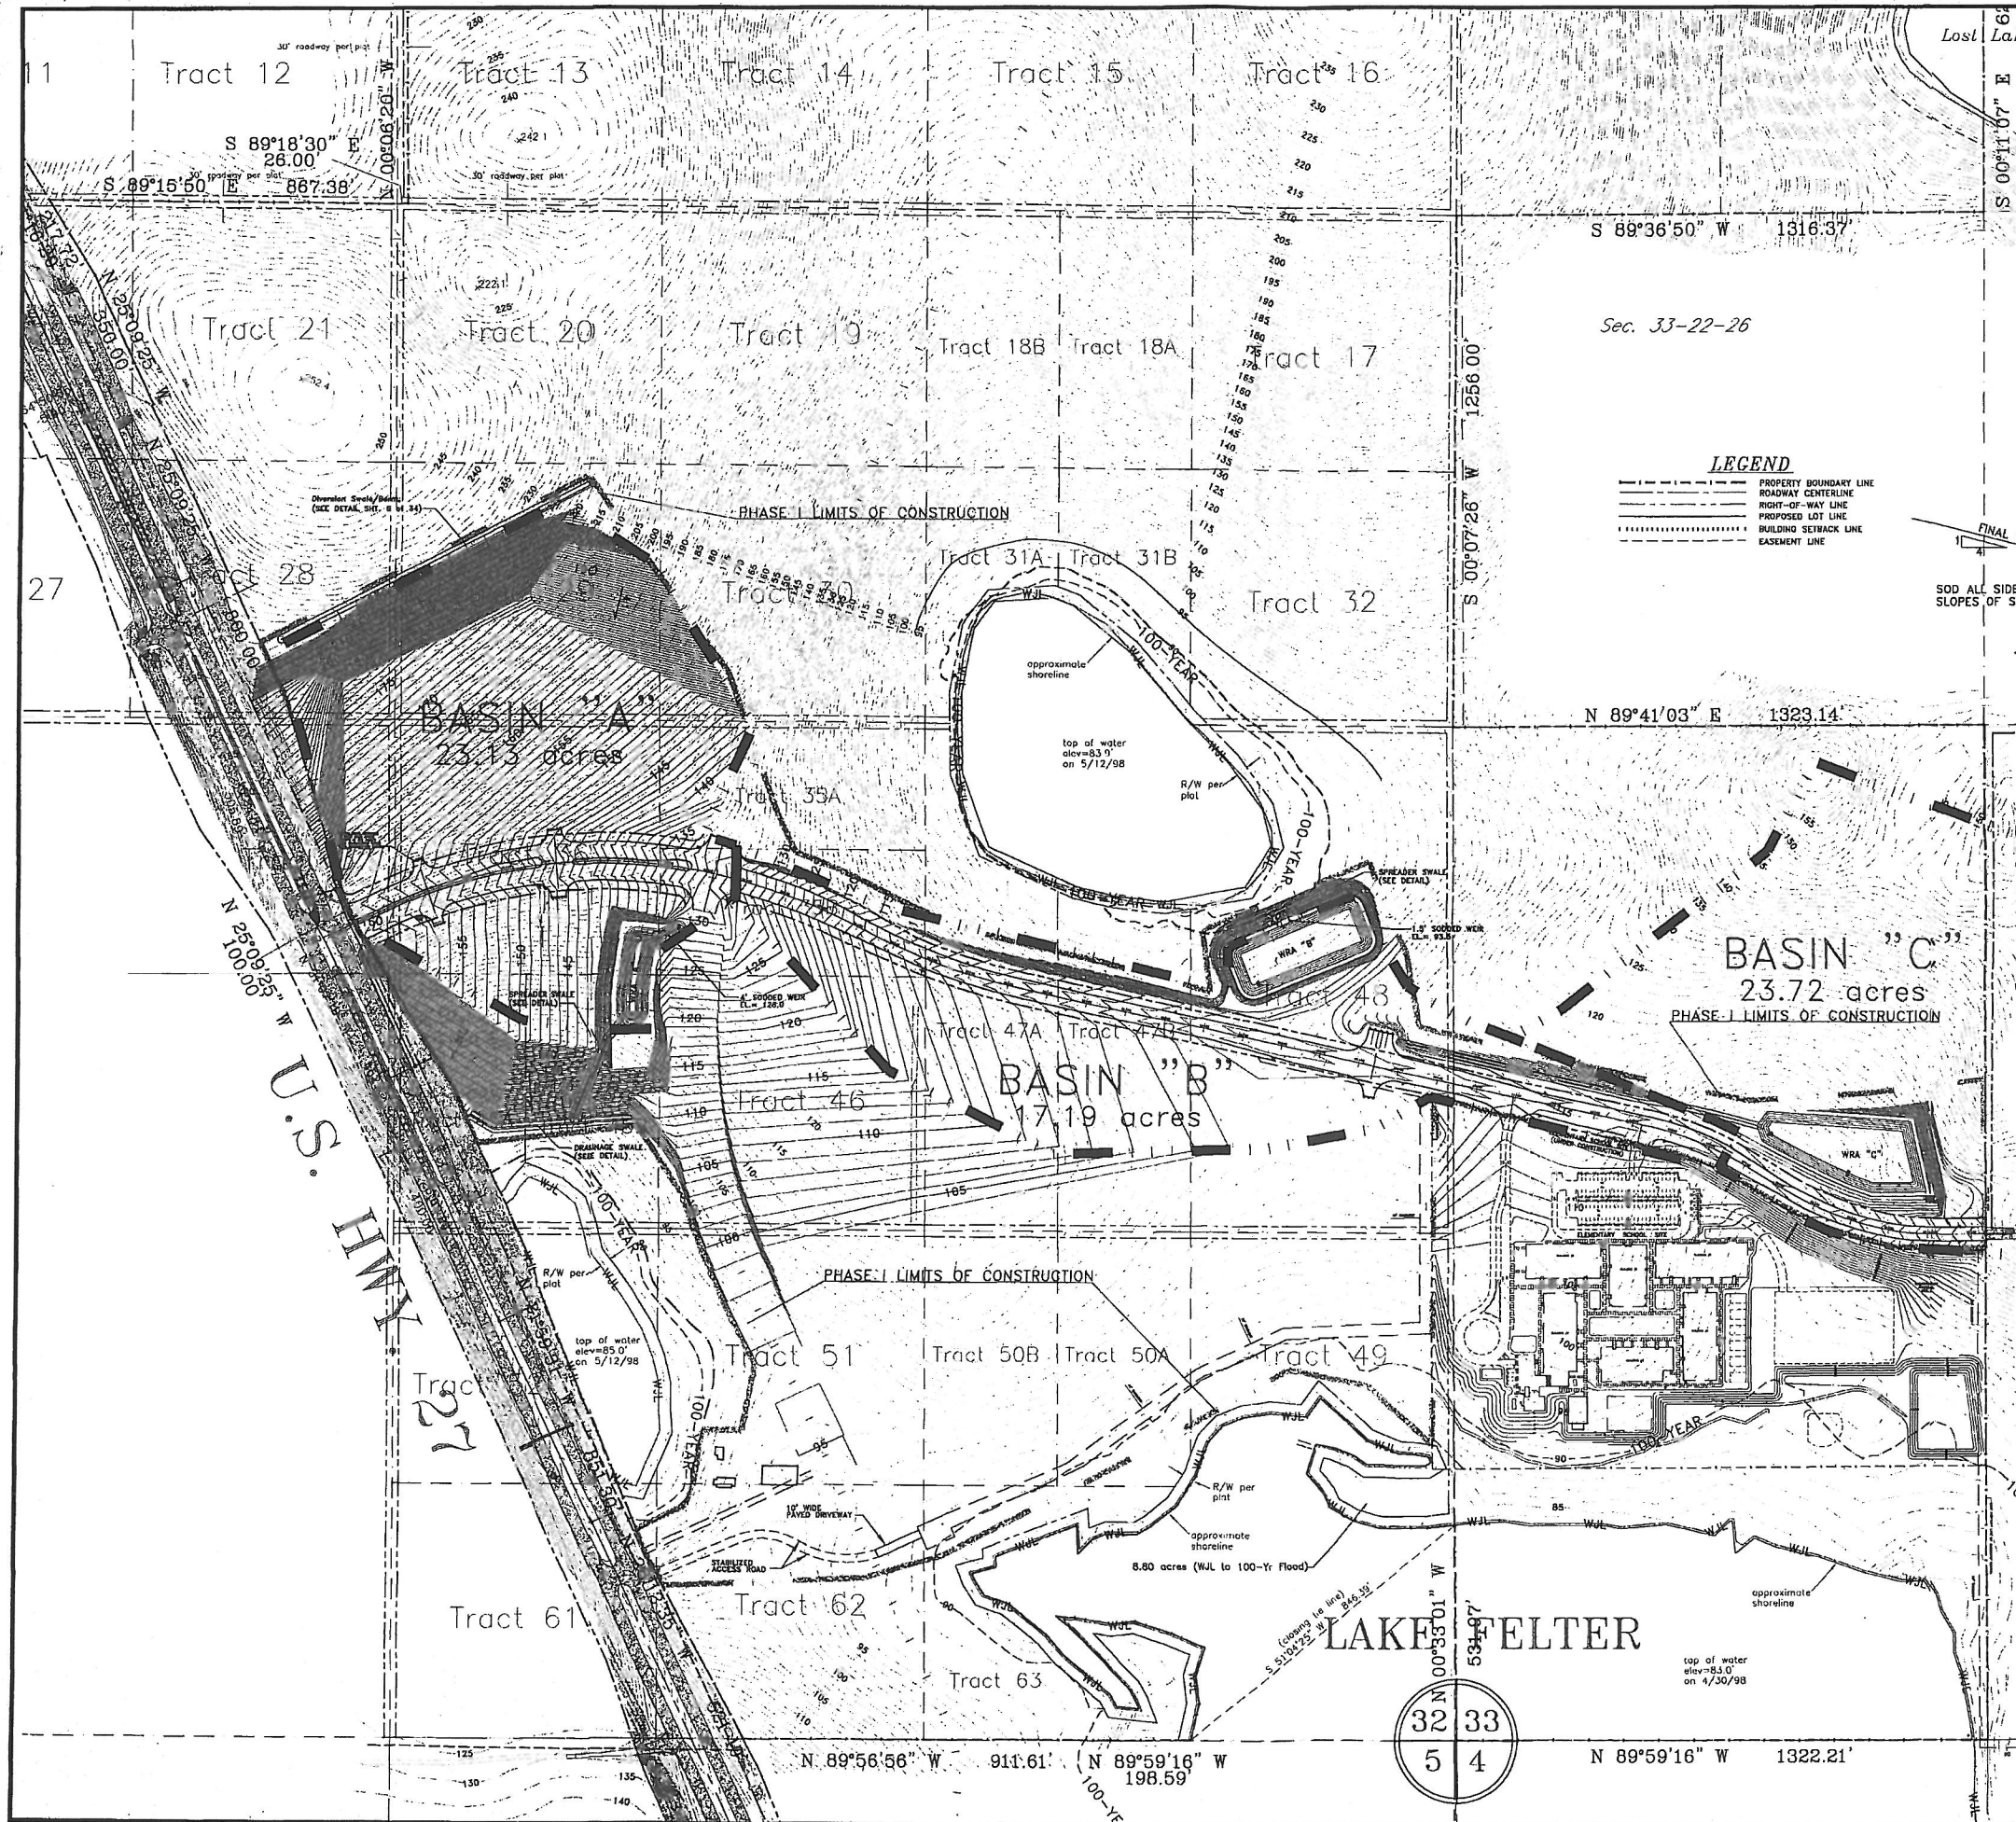


LEGEND
 - - - - - PROPERTY BOUNDARY LINE
 - - - - - ROADWAY CENTERLINE
 - - - - - RIGHT-OF-WAY LINE
 - - - - - PROPOSED LOT LINE
 - - - - - BUILDING SETBACK LINE
 - - - - - EASEMENT LINE

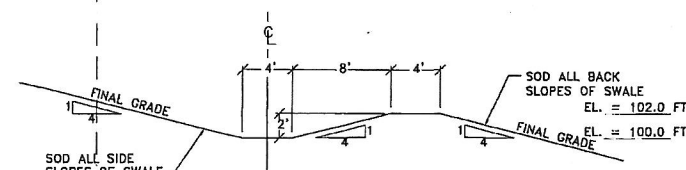


DRAINAGE SWALE CROSS-SECTION
NOT TO SCALE

NOTES:
 1. ALL ELEVATIONS BASED UPON NGVD DATUM.
 2. EARTHWORK QUANTITY ESTIMATED AT 500,000± CUBIC YARDS.

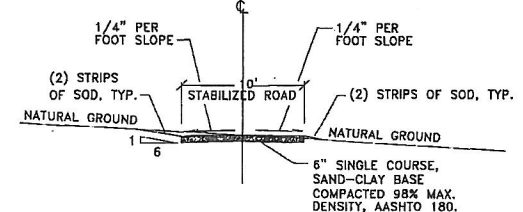


STABILIZED ROAD CROSS-SECTION
NOT TO SCALE

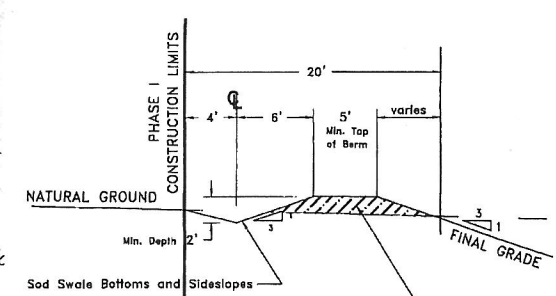

TYP. DIVERSION SWALE BERM
NOT TO SCALE



RECEIVED
 MAY 20 1999
 [Signature]

Florida Geodetic Surveying, Inc. 720 W. Monroe Street Clermont, Florida 34711 (882) 341-9000	
DESIGNED BY: TEM DRAWN BY: M/M CHECKED BY: L/WC APPROVED BY: P/MC FILE NO.: 98-001SP	REVISIONS NO. DATE DESCRIPTION
MILLER MCCOY EINHOUSE ASSOCIATES INC. ENGINEERS, PLANNERS & LANDSCAPE ARCHITECTS 713 W. MONTROSE STREET, CLERMONT, FLORIDA 34711 (882) 344-5756 FAX (882) 344-5758	
LOST LAKE RESERVE Planned Unit Development Sec. 29, 32 & 33; Twp 22 S; Rng 26 E, City of Clermont, Lake County, FL	
MASTER GRADING PLAN	
JOB NO. 98-010 DATE JAN '99 SCALE AS SHOWN SHEET 6 of 34	

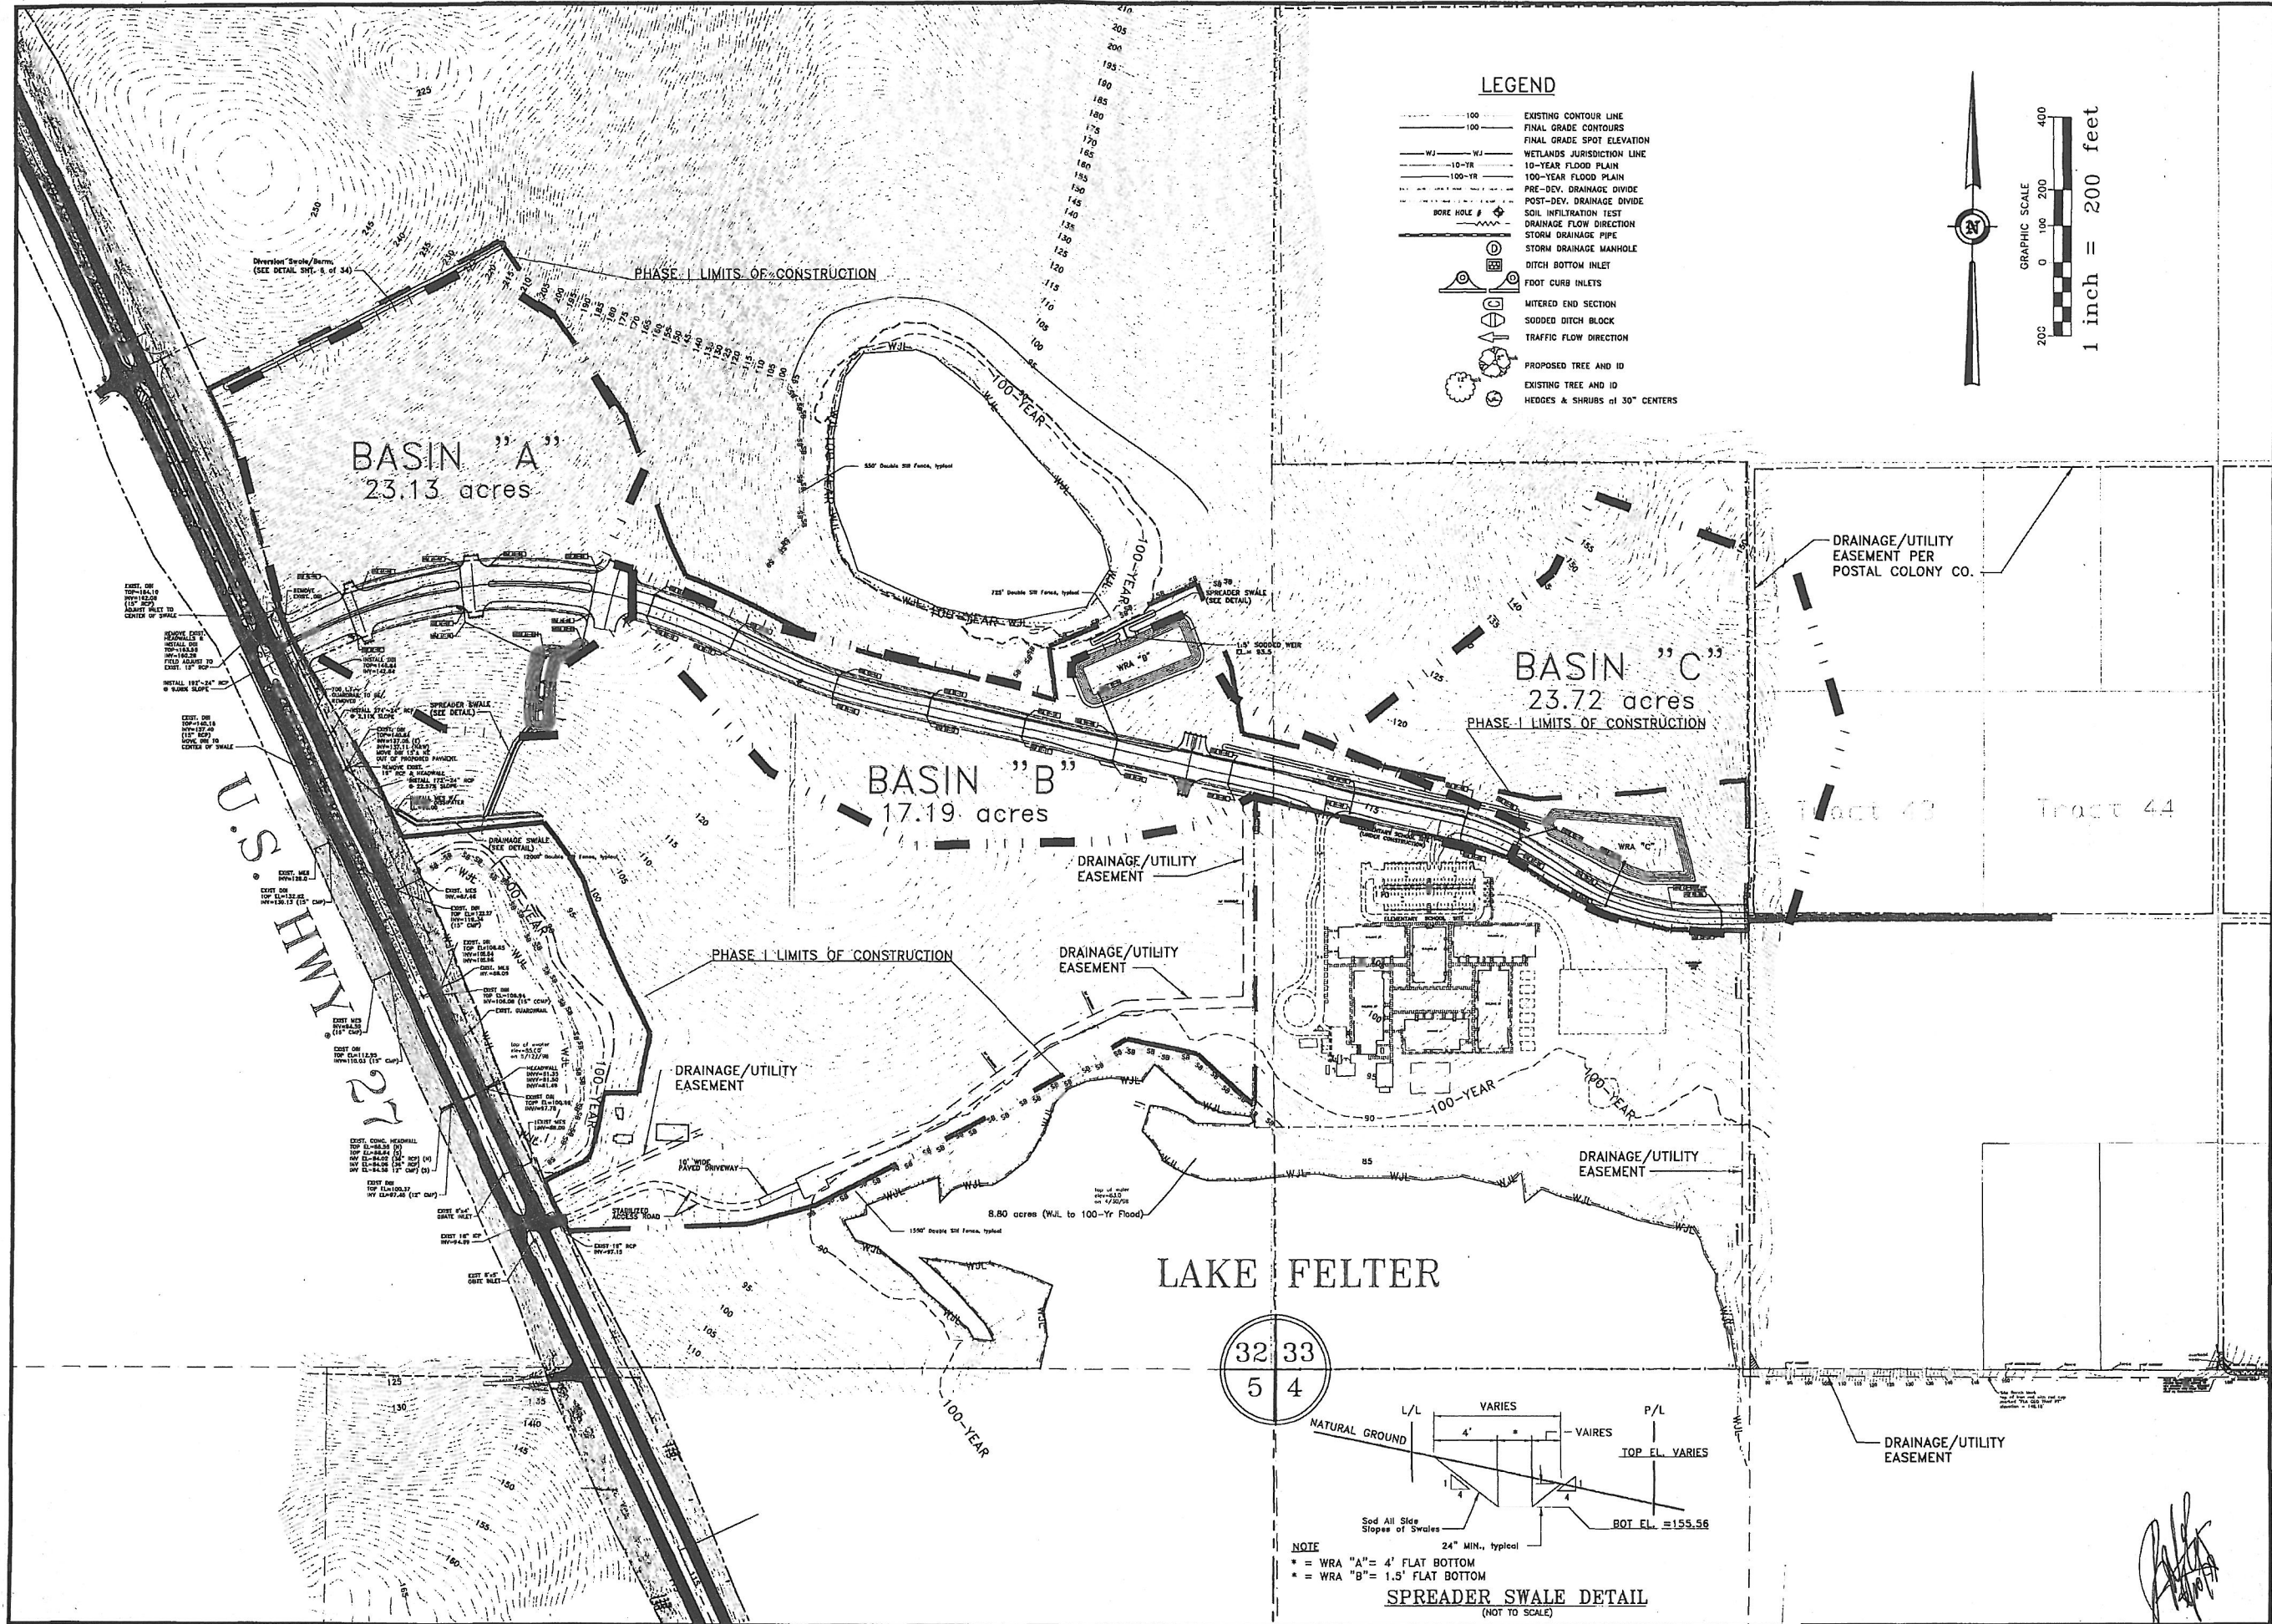

LEGEND

- EXISTING CONTOUR LINE
- FINAL GRADE CONTOURS
- FINAL GRADE SPOT ELEVATION
- WETLANDS JURISDICTION LINE
- 10-YEAR FLOOD PLAIN
- 100-YR FLOOD PLAIN
- PRE-DEV. DRAINAGE DIVIDE
- POST-DEV. DRAINAGE DIVIDE
- SOIL INFILTRATION TEST
- DRAINAGE FLOW DIRECTION
- STORM DRAINAGE PIPE
- STORM DRAINAGE MANHOLE
- DITCH BOTTOM INLET
- FOOT CURB INLETS
- MITERED END SECTION
- SODDED DITCH BLOCK
- TRAFFIC FLOW DIRECTION
- PROPOSED TREE AND ID
- EXISTING TREE AND ID
- HEDGES & SHRUBS @ 30" CENTERS

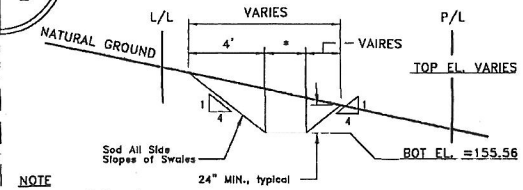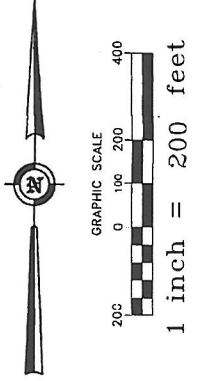

- NOTE**
- * = WRA "A" = 4' FLAT BOTTOM
 - * = WRA "B" = 1.5' FLAT BOTTOM

SPREADER SWALE DETAIL
(NOT TO SCALE)

<p>Florida Geodetic Surveying, Inc. 720 W. Montrose Street Clermont, Florida 34711 (888) 944-9000</p>	
<p>4/28/99 REVISED AS PER CITY COMMENTS. DATED 4/23/99</p>	<p>5/17/99 REVISED AS PER SURVIVOR. DATED 4/27/99</p>
<p>DES. <i>TEM</i></p>	<p>CHK'D <i>LWG</i></p>
<p>DWN <i>MHM</i></p>	<p>APPRD <i>RMG</i></p>
<p>FILE: 98-001P</p>	<p>REVISIONS</p>
<p>LOST LAKE RESERVE Planned Unit Development Sec. 29, 32 & 33, Twp 22 S; Rng 26 E, City of Clermont, Lake County, FL</p>	
<p>MILLER MCCOY EINHOUSE & ASSOCIATES INC. ENGINEERS, PLANNERS & LANDSCAPE ARCHITECTS 75 W. MONTROSE STREET, CLERMONT FLORIDA 34711 (888) 314-9788 FAX: (888) 944-9788</p>	
<p>MASTER DRAINAGE PLAN WEST</p>	
<p>JOB NO. <i>98-001</i></p>	<p>DATE <i>JAN '99</i></p>
<p>SCALE <i>AS SHOWN</i></p>	
<p>5 SHEET</p>	<p>OF 34</p>

[Handwritten signature]