




- NOTES**
1. THE 25' BUFFER ON THE SOUTHERN PARCEL SHALL NOT BE DISTURBED AND SHALL BE LANDSCAPED PER LAKE COUNTY REQUIREMENTS.
 2. THE EXISTING WETLANDS AND ADJACENT 25' BUFFER SHALL NOT BE DISTURBED PER SJRWMD REQUIREMENTS

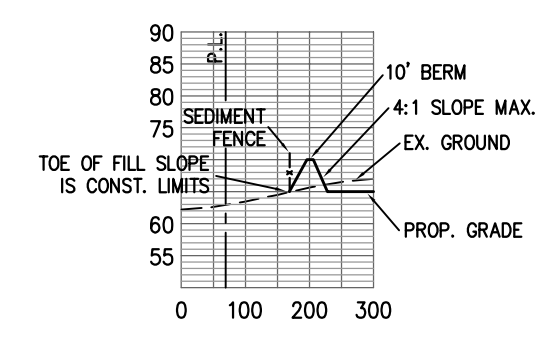


SECTION A
SCALE: H: 1"=300' V: 1"=30'

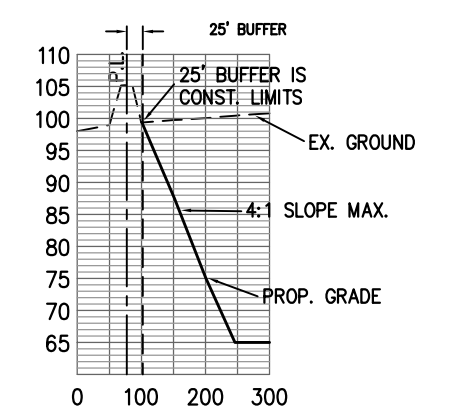

SECTION B
SCALE: H: 1"=300' V: 1"=30'

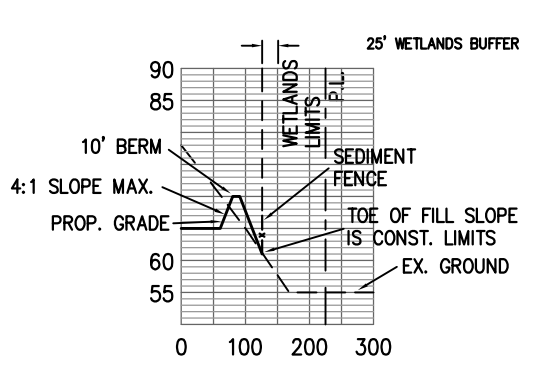


SECTION C
SCALE: H: 1"=300' V: 1"=30'

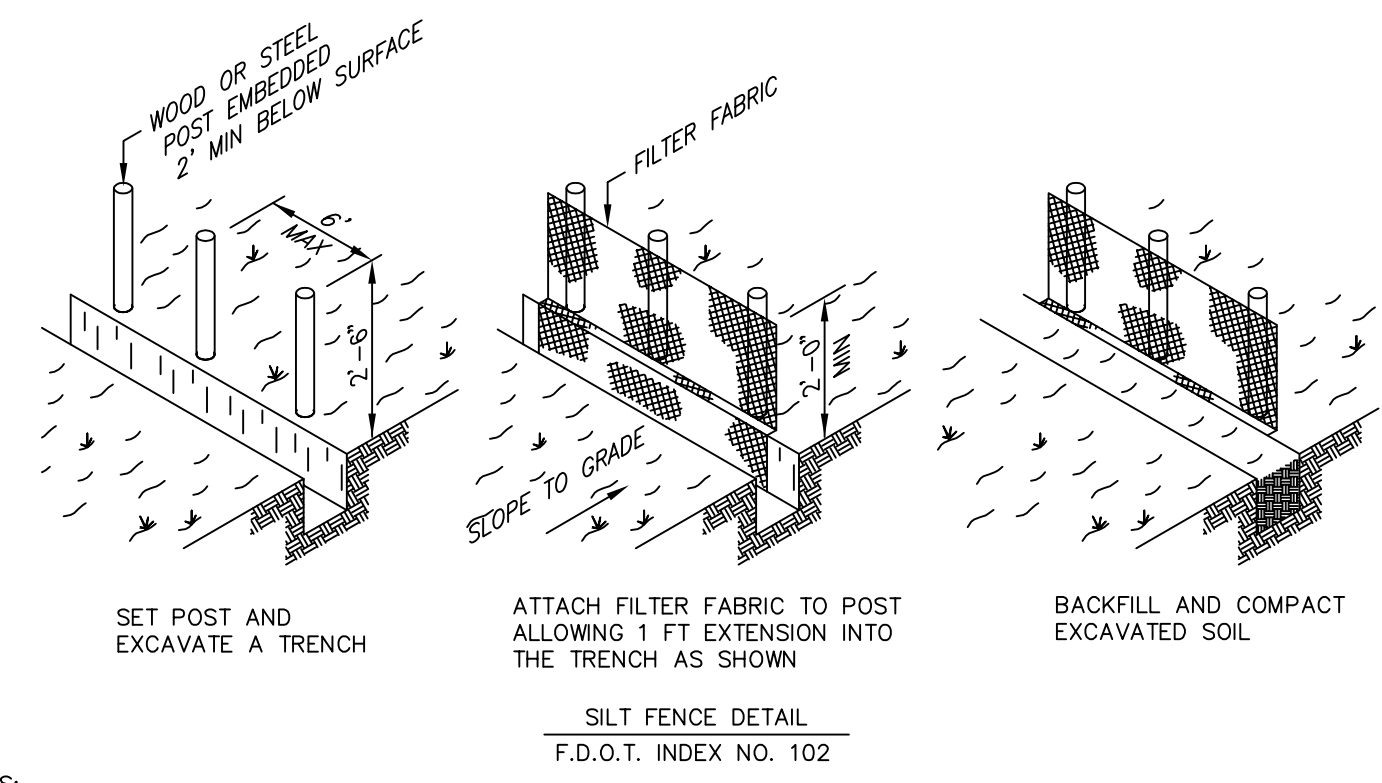

- NOTES**
1. MATERIALS, CONSTRUCTION METHODS AND MAINTENANCE SHALL BE IN ACCORDANCE WITH THE FLORIDA DEPARTMENT OF TRANSPORTATION STANDARD SPECIFICATIONS AND DESIGN STANDARDS CURRENT EDITION.
 2. CONTRACTOR SHALL PROVIDE SILT FENCES AT ALL STORMWATER DISCHARGE POINTS FOR EROSION CONTROL AND SEDIMENT CONTROL DURING CONST.
 3. CONTRACTOR SHALL ROUGH GRADE STORMWATER SWALES AND RETENTION AREAS PRIOR TO CONSTRUCTION OF SITE IMPROVEMENTS.
 4. CONTRACTOR SHALL MEET ALL PERMIT CONDITIONS AS ESTABLISHED BY THE CITY OF PORT ORANGE AND ALL OTHER APPLICABLE AGENCIES, INCLUDING BUT NOT LIMITED TO COUNTY, FDOT, AND THE SJRWMD.

SEDIMENT FENCE

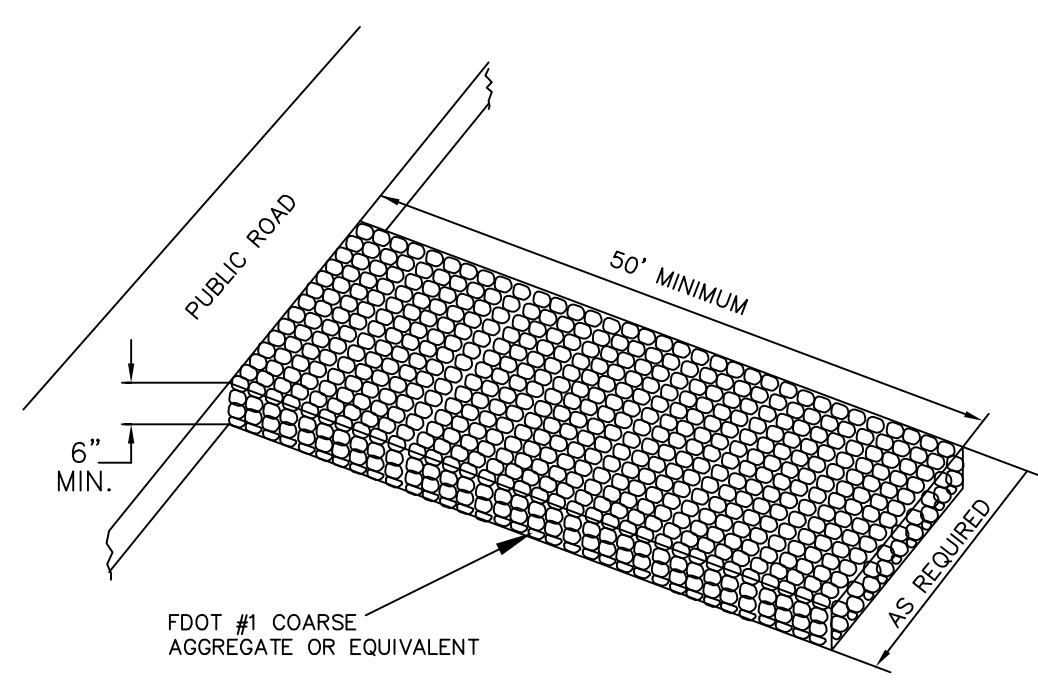

STABILIZED CONSTRUCTION ENTRANCE

REPRODUCTION OF THIS PLAN IS INVALID UNLESS CONTAINING ORIGINAL SIGNATURE AND EMBOSSED WITH ENGINEER'S SEAL AS PER CHAPTER 21H.23.002 FLORIDA ADMINISTRATIVE CODE.

Abney Bolchoz Jr, PE
5753 DOGWOOD DRIVE
ORLANDO, FL 32807
abneybolchoz@gmail.com

ABNEY CURRY BOLCHOZ, JR., P.E.
FLORIDA CERT.#59958

DATE

PREPARED FOR:
LAKE COUNTY FISH FARMS

SWPPP AND GRADING PLAN

**STATE ROAD 44
EUSTIS FL 32736**

REV.	DATE	BY	COMMENTS

PROJECT #: 2008

DRAWN: ACB

APPROVED: ACB

DATE: 03/17/2020

SCALE: AS SHOWN

SHEET NAME:
SWPPP

SHEET #: