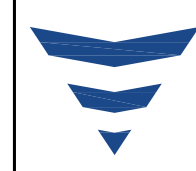


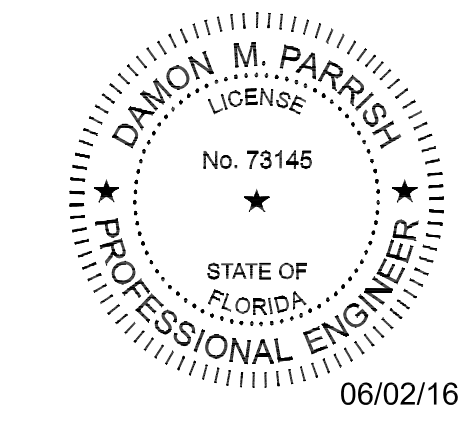


PROJECT:
 **FRESENIUS KIDNEY CARE**
DIALYSIS CLINIC
 CLERMONT WEST

LOCATION:
 (ADDRESS TO BE ASSIGNED)
 N.W.Q. OF C.R. 565A & S.R. 50
 GROVELAND
 LAKE COUNTY, FL 34736

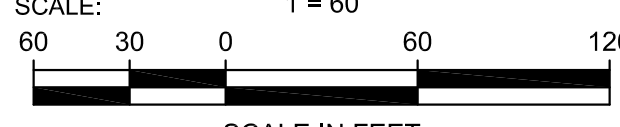
DEVELOPER:
DOUGLAS C. McNAB,
 ARCHITECT
 8148 OLD FEDERAL ROAD
 MONTGOMERY, AL 36117
 TEL (334) 271-3015

ENGINEER:
 **FORESITE group**
 FL CA 26115
 Foresite Group, Inc.
 10150 Highland Manor Dr. Suite 210
 Tampa, FL 33610
 Phone: 813.549.3250
 Fax: 813.621.3580
 Website: www.fg-inc.net


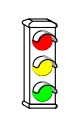
SEAL:


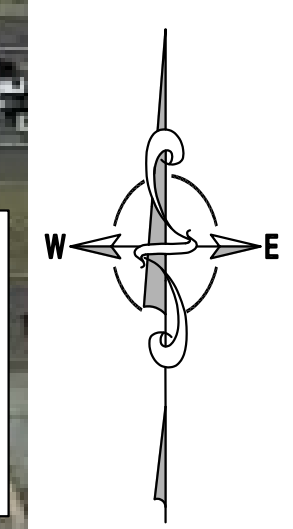
REVISIONS	DATE

PROJECT MANAGER: BK
 DRAWING BY: JEC
 JURISDICTION: CITY OF GROVELAND, FL
 DATE: 19 MAY 2016
 TITLE:

AERIAL PHOTOGRAPH
 SHEET NUMBER: C-3.0
 SCALE: 1" = 60'

 SCALE IN FEET
 JOB/FILE NUMBER: 865.001

LEGEND

-  PROPERTY LINE
-  EXISTING SIGNALIZED INTERSECTION



DOCUMENT USER IS RESPONSIBLE FOR VERIFICATION OF ALTERED SCALE FROM REPRODUCTION PROCESSES.