


# Animal Shelter New Clinic/Expansion Facility

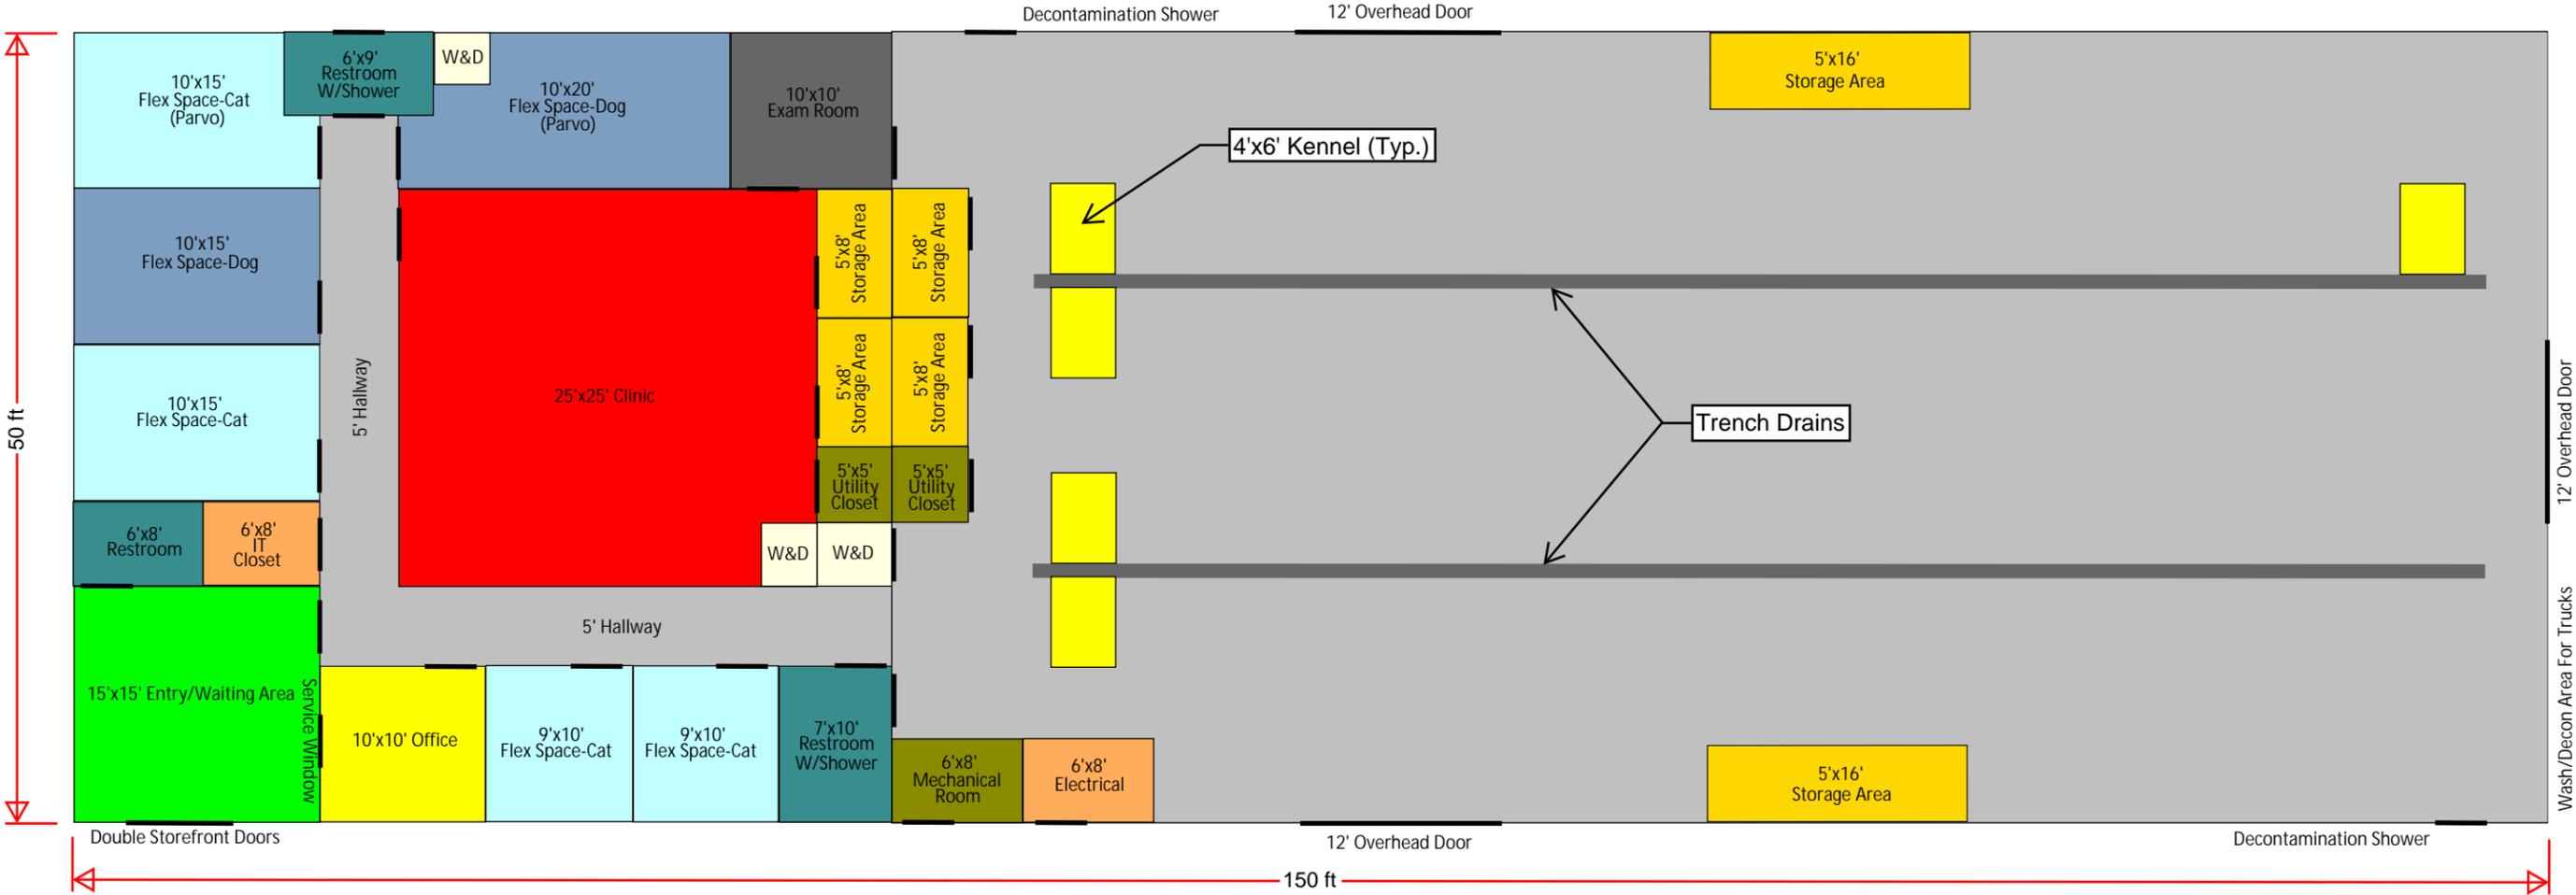

- 1) Electrical Outlets - Every 48" on walls with high-outlets at counters and as designated.
- 2) Hose Bibs - Exterior by each door, truck wash area, outside decontamination shower area, interior every 20' in open flex space.
- 3) Auto-locking doors at access for flex spaces and clinic area.
- 4) Down-draft air systems at each entry to isolation rooms.
- 5) HVAC to be independent for each flex space, clinic, hallways, and rooms at front of building. Mini-split units for flex space.
- 6) Building shall be provided with fire suppression system/fire sprinklers.