


TURNPIKE ROAD GUARDRAIL MODIFICATION

SIGNATURE	DATE
TURNPIKE ROAD	
PROJECT NO. 07003	
PROFESSIONAL - ENGINEER P.E. - FL. REG. NO. 12345	

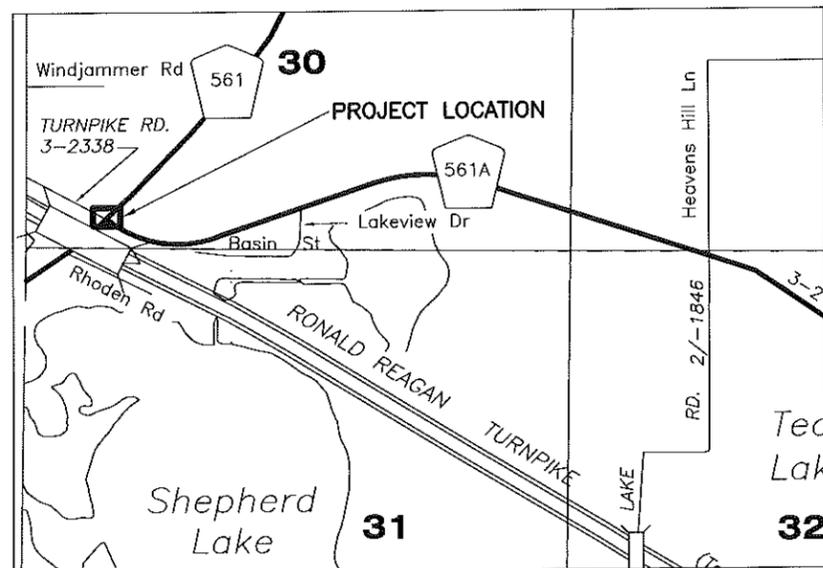

VICINITY / LOCATION MAP
SEC. 30, TWP. 21S, RNG. 26E

COUNTY COMMISSIONERS

- DISTRICT 1 - JENNIFER HILL
- DISTRICT 2 - ROBERT A. POOL
- DISTRICT 3 - DEBBIE STIVENDER
- DISTRICT 4 - CATHERINE C. HANSON, CHAIRMAN
- DISTRICT 5 - WELTON G. CADWELL, VICE CHAIRMAN



LAKE COUNTY DEPARTMENT OF PUBLIC WORKS ENGINEERING DIVISION

437 ARDICE AVENUE
EUSTIS, FLORIDA 32726
PHONE: (352) 483-9040



SHEET INDEX

NO.	DESCRIPTION
1.	COVER SHEET
2.	AERIAL PHOTO
3.	PLAN

TURNPIKE ROAD
PROJECT NO. 07003
TRACKING NO. XXX12345

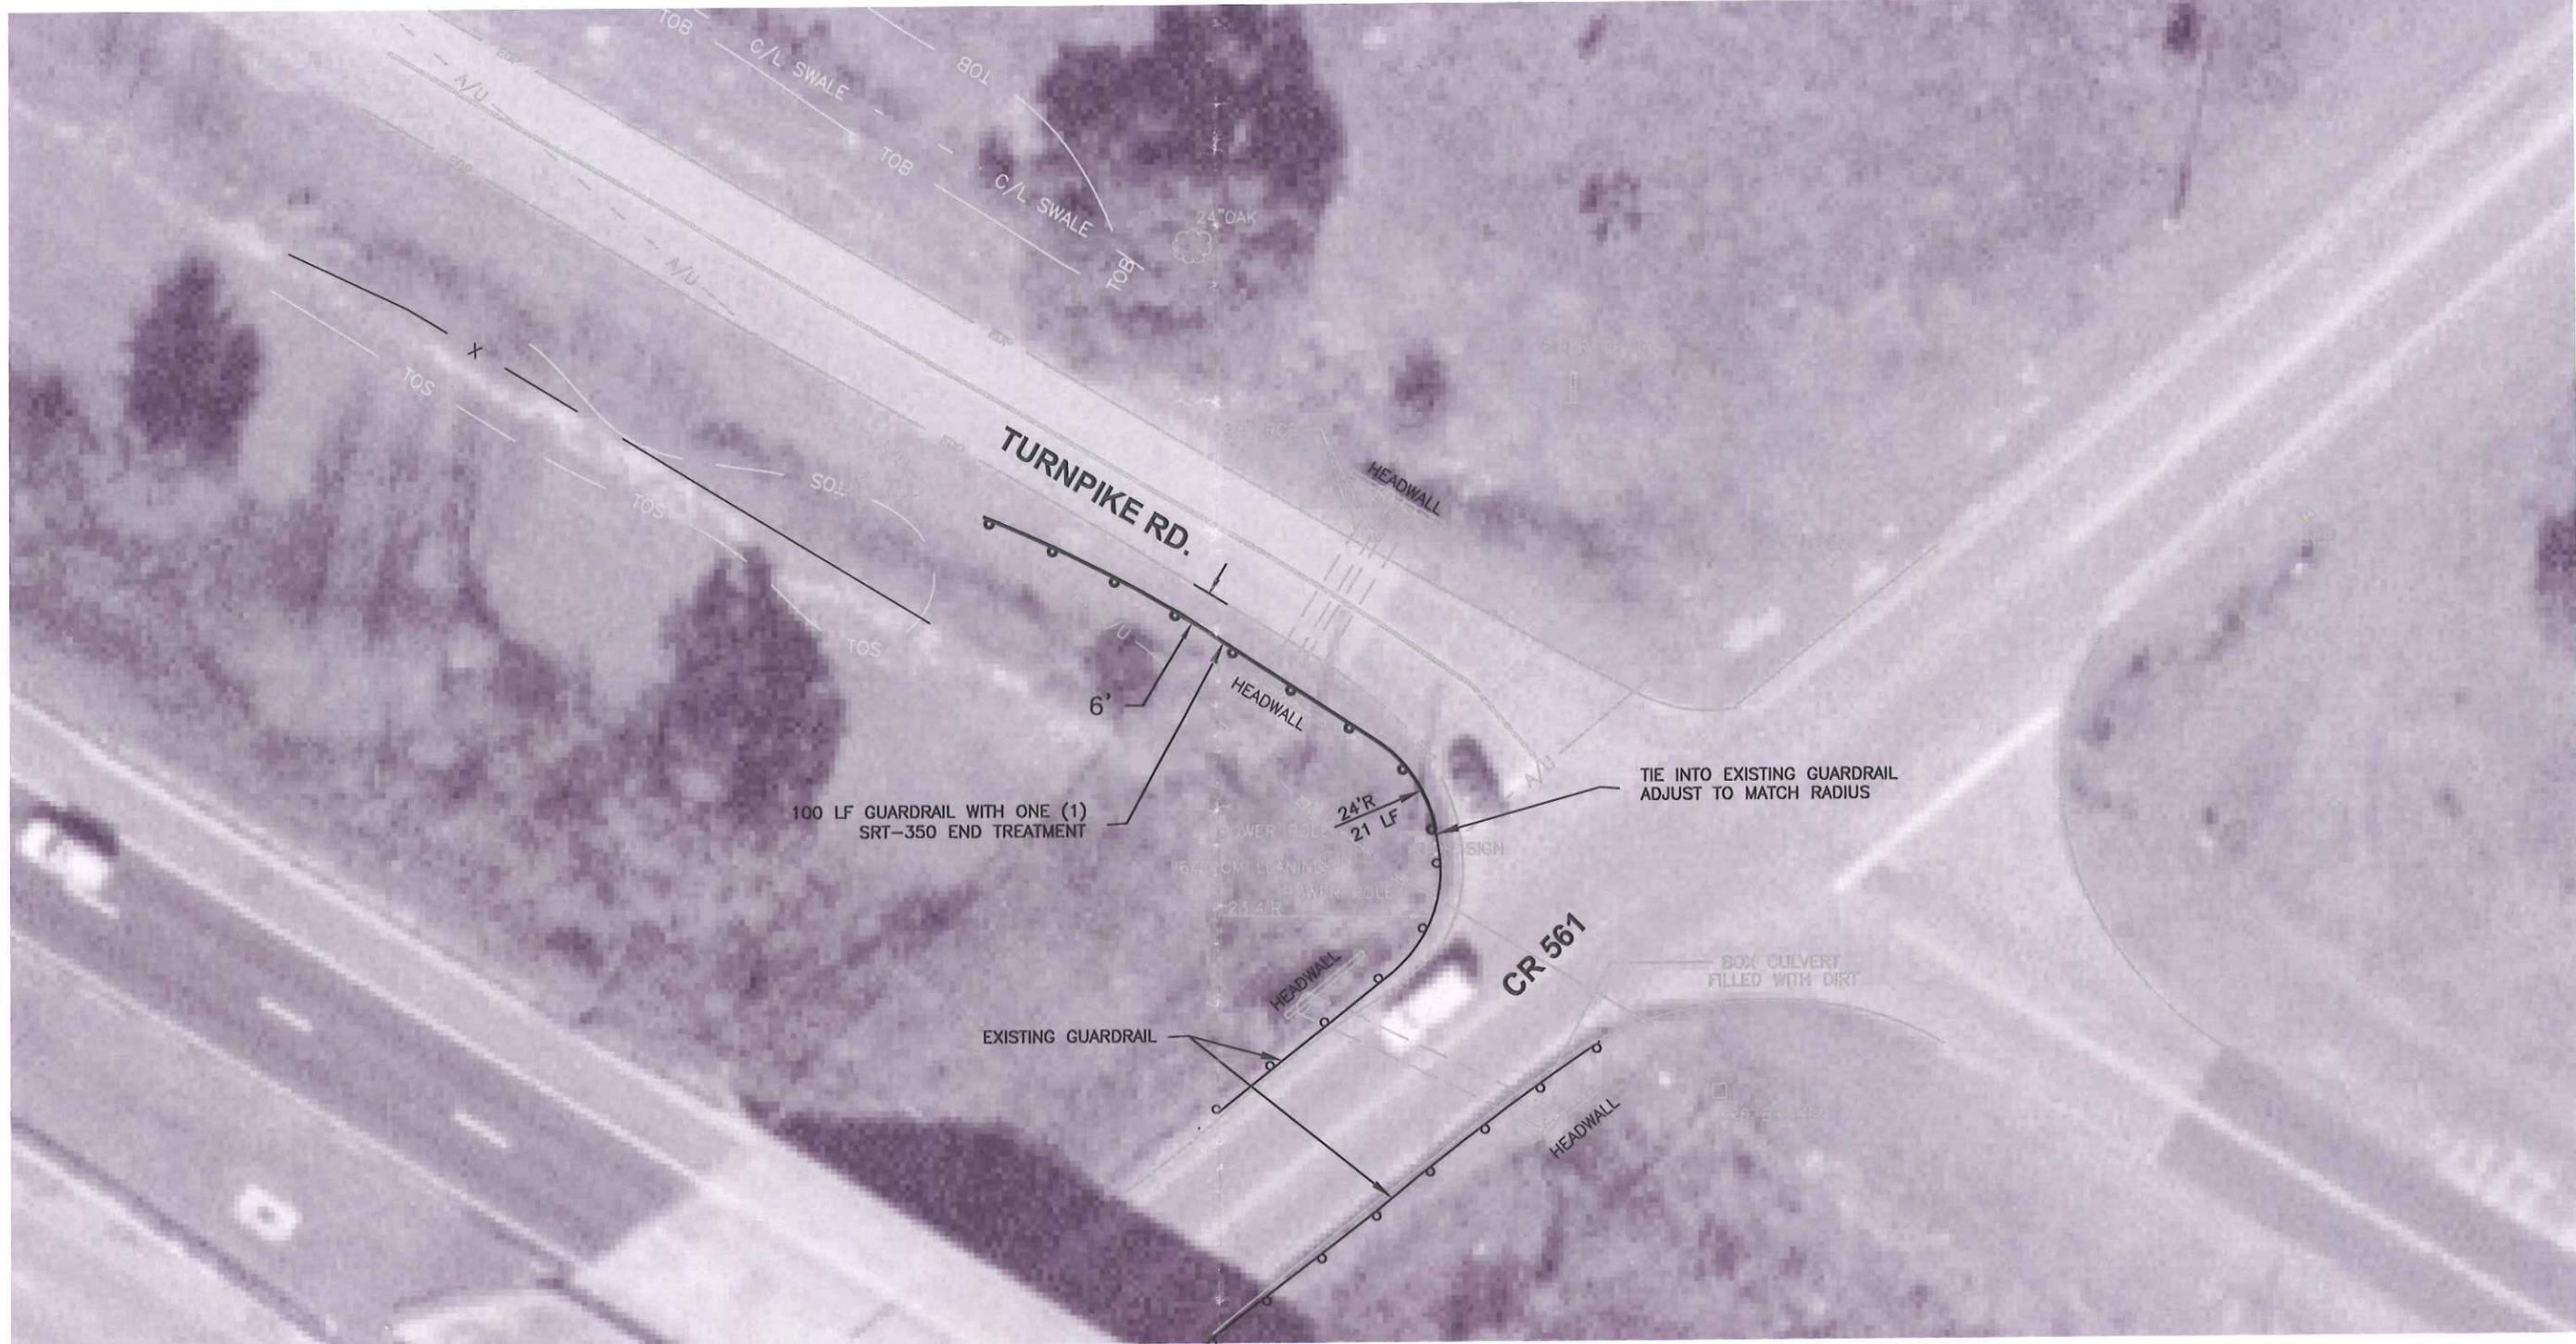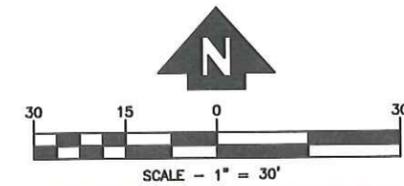

REVISION:	DATE	SECTION	TOWNSHIP	RANGE	 <p>DEPARTMENT OF PUBLIC WORKS ENGINEERING DIVISION 437 ARDICE AVE. EUSTIS, FLORIDA 32726</p>	<p>TURNPIKE ROAD GUARDRAIL MODIFICATION AERIAL</p> <p>DRAFT FOR REVIEW</p>	SIGNATURE	CAD FILE
		30	21 S	26 E			07003CA	
DESIGNED:	PM	DATE:	OCT 2006	SHEET #				
DRAWN:	PLP	DATE:	OCT 2006	2				
APPROVED:		DATE:				DATE	P.E. - FL. REG. NO.	

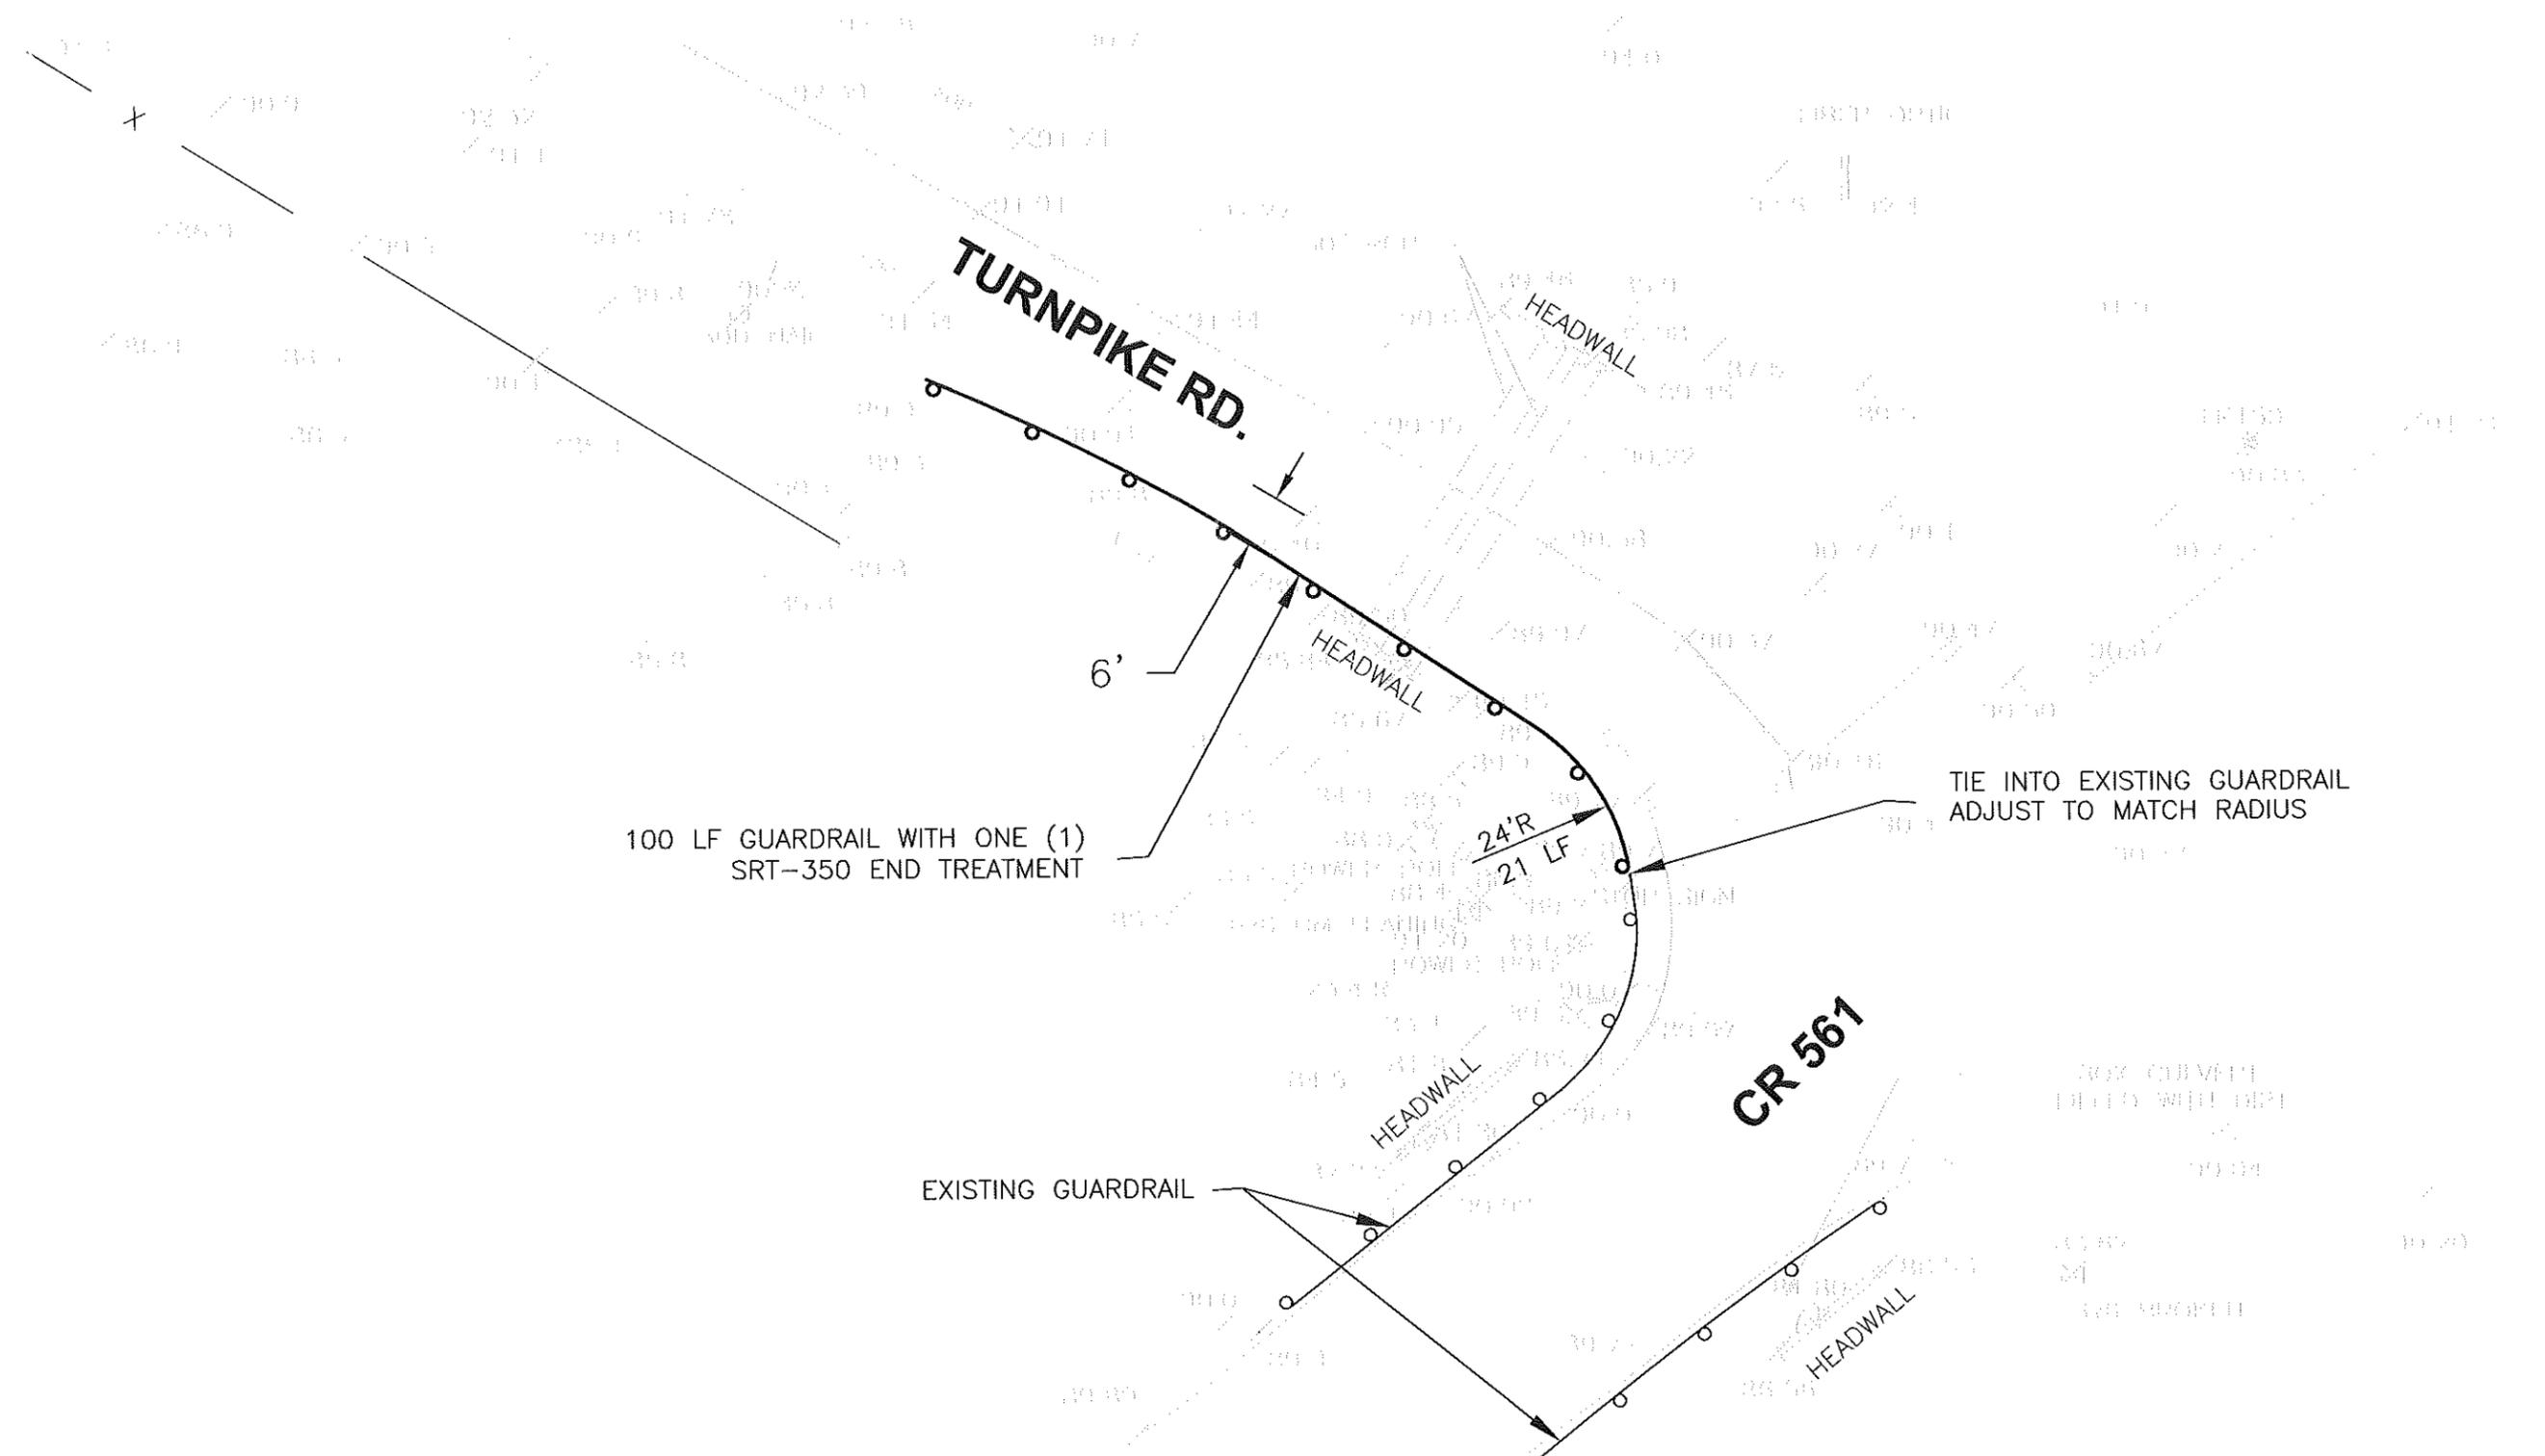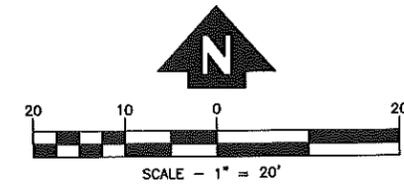

REVISION:	DATE	SECTION	TOWNSHIP	RANGE	 <p>LAKE COUNTY FLORIDA</p>	<p>DEPARTMENT OF PUBLIC WORKS ENGINEERING DIVISION 437 ARDICE AVE. EUSTIS, FLORIDA 32726</p>	<p>TURNPIKE ROAD GUARDRAIL MODIFICATIONS PLAN</p>	SIGNATURE	CAD FILE
		30	21 S	26 E					07003CA
DESIGNED:	PM	DATE:	OCT 2006						SHEET #
DRAWN:	PLP	DATE:	OCT 2006						3
APPROVED:		DATE:						P.E.-FL. REG. NO.	
							DRAFT FOR REVIEW		