



LAKE COUNTY
FLORIDA

Project Order Form

To: _____ From: Public Works Road Ops

Fax: _____ Phone: (352)343-6439

Phone: _____ Pages: 1

Re: Swale/Ditch Digging Date: _____

This is a Project Order Form per the site visit conducted with selected contractor and Lake County Representatives

- Grade-All work per hour (County supplies trucks)
- Grade-All work per hour (County supplies trucks) with sod
- Swale Work per foot dig only (Contractor supplies trucks)
- Swale work per foot with sod (Contractor supplies trucks)

Location: Rolling Acres Road (6903)

Section: 08 Town: 18 Range: 24 Segment #: 1-6903-24,25,26

Digging total length linear feet: 500 ft.
 Sod Estimate Sq Ft: 5,000 Type of sod: Bahia
 Estimated Hours: _____
 Start Date: _____
 Completion date : _____

Notes: 1st 35 feet need to do bowl in front of drainage box and need ditch blocks every 50 feet. Area has been marked with pink paint.

Mark start and stop area with paint on road.

County Representative

Date

Lake County Road Operations, Public Works 12901 County Landfill Road, Tavares.
 Mailing Address, PO Box 7800, Tavares Florida 32778,
 Phone Number: 352-343-6439 - Fax Number: 352-742-3888

Revised: 8-15-2017

Request Details Report

Request Number

MA1-12715-R

Associated Work Order

Observed Date/Time

4/6/18 2:30:P

Citizen Information

Name John Bros

Phone (352) 753-8484 **Ext.**

Address

Not Provided (0000)

Alternate Phone (352) 804-6979

Email Address

Organization

Requestor

Contact

Issue and Location

Activity

MSC Field Inspection

Address Number 975

Route Rolling Acres Rd (6903)

Intersect Route

Details

Per Email:

Donnie Gardner has had folks investigating. Today they pumped out the 36" X 24" X 32" deep drain box feed by an 18" pipe, but the drain box does not have a continuing pipe to the sewer or retention pond. This does not make sense as there is no way for the water to drain from the box thus in a heavy rain it blow out of the box onto the grass, across and onto sidewalks. Request that your office get involved in developing a resolution as this is not a maintenance issue.

Notes

History


Resolution _____

Request Response Date _____

Date _____



Time Arrived _____

Time Departed _____

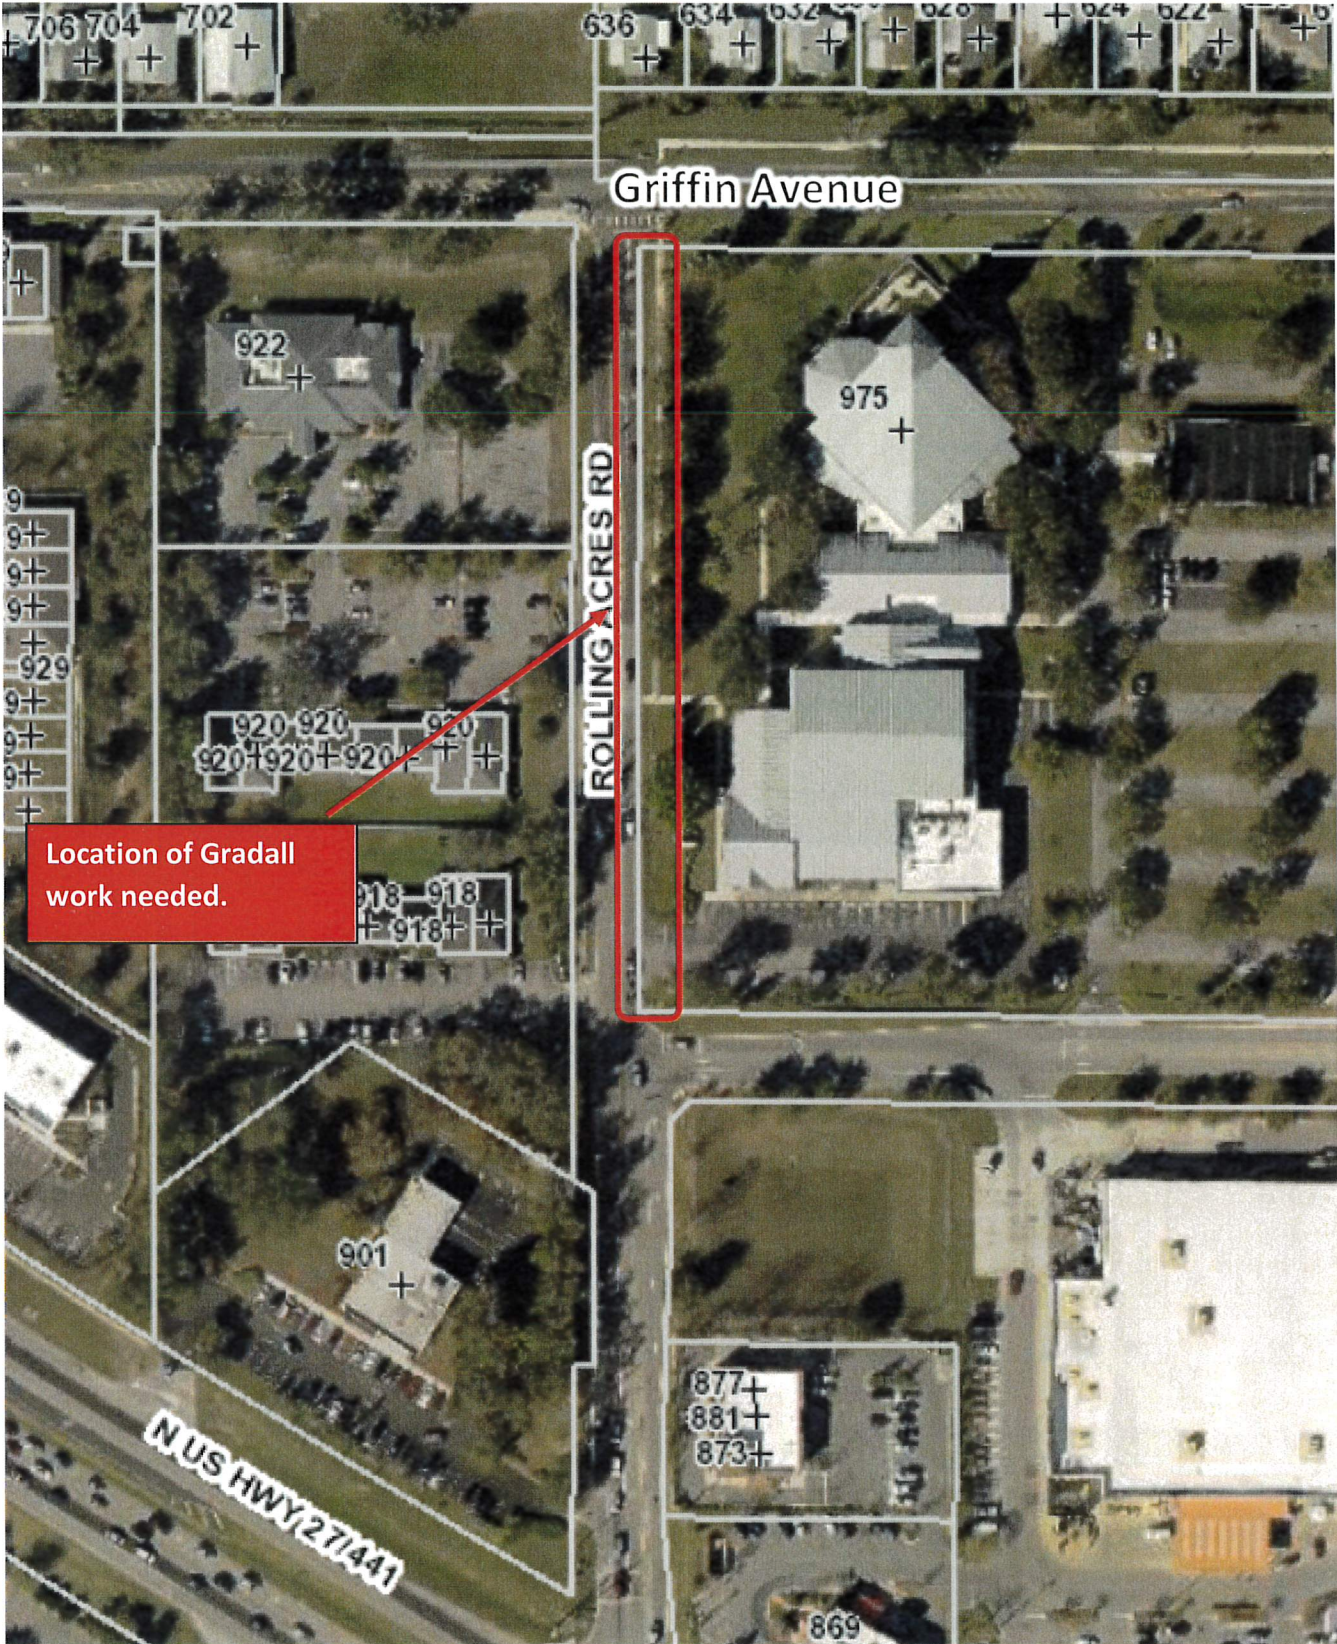

Location of Gradall work needed.

Rolling Acres Road.

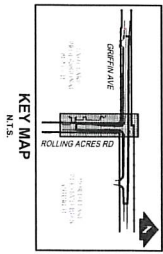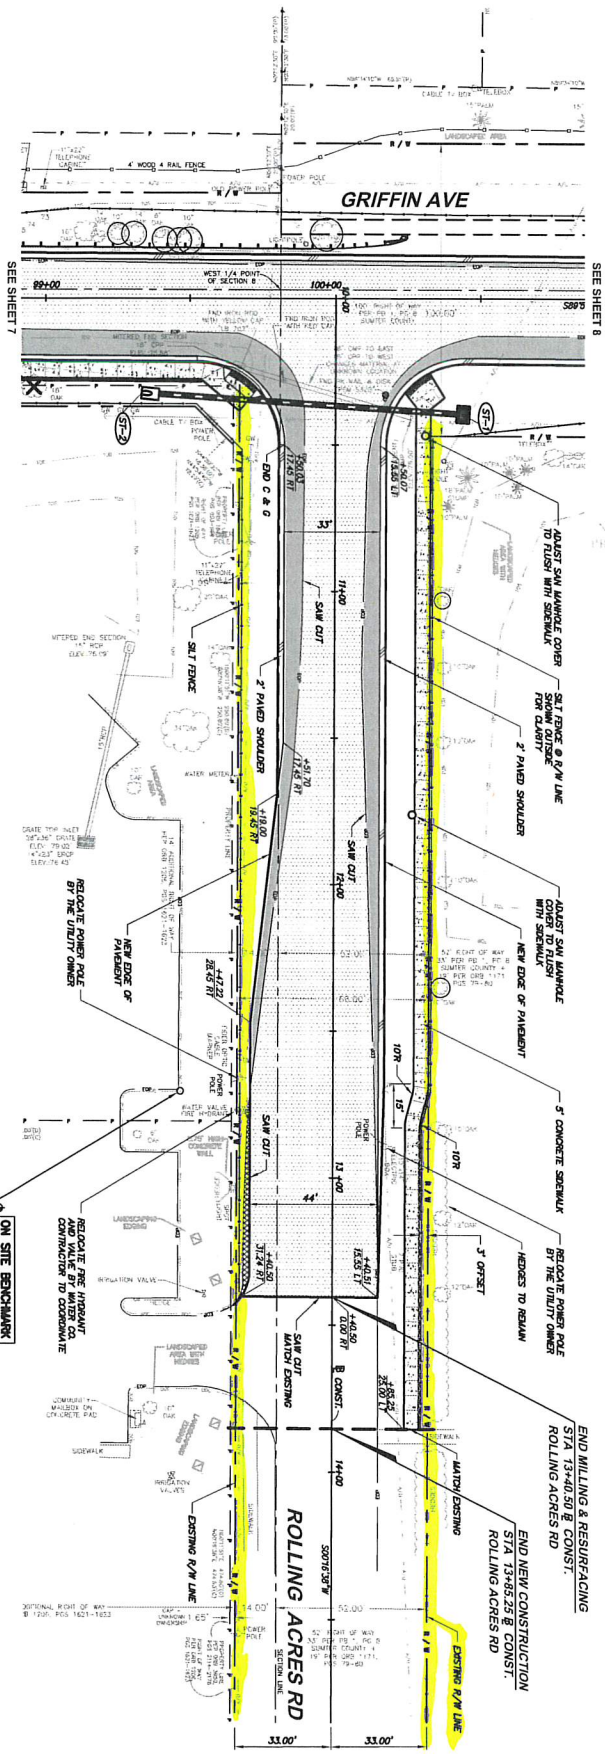

- LEGEND:**
- NEW ASPHALT PAVEMENT
 - MILLING AND RESURFACING
 - EXISTING ASPHALT PAVEMENT TO BE REMOVED
 - AREAS TO BE SANDED & PROTECTED
 - SILTY FENCE
 - PAVED SHOULDER

REVISION:	DATE:	SECTION:	TOWNSHIP:	RANGE:	<p>DEPARTMENT OF PUBLIC WORKS ENGINEERING DIVISION 4337 ARDICE AVE EUSTIS, FLORIDA 32726</p>	<p>GRIFFIN AVE & ROLLING ACRES RD INTERSECTION IMPROVEMENTS</p> <p>GEOMETRY PLAN</p>	ENGINEER OF RECORD:	<p>PATRICK W. WARDING, JR., P.E. STATE OF FLORIDA P.L. 157403138 LICENSE NO. 20874</p>	CAD FILE:	
		7 & 8	18 S	24 E			DESIGNED:		DATE:	110556A
							DRAWN:		DATE:	SHEET #
							CHKD:		DATE:	9
							APPROVED:		DATE:	