


* NOTE - ELECTRICAL POWER SOURCE LOCATED APPROXIMATELY 350' EAST OF CR 565A, ALONG SR 50. CONTRACTOR TO INSTALL PULLBOX AT THE BASE OF POWER POLE AND RUN ELECTRICAL SERVICE WIRE AND CONDUIT UNDERGROUND TO POLE 1.

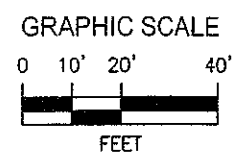

REMOVALS
(TO BE REMOVED FROM EXISTING SR 50/CR 565A INTERSECTION)


- 690-10 7 EA
- 690-33-1 30 LF
- 690-50-1 1 EA
- 690-80 1 EA
- 690-90 1 PI

DETECTOR CONFIGURATION CHART

MOVEMENT	LOOP I.D.	LOOP TYPE	DETECTOR I.D.	DETECTOR TYPE	CHANNEL NUMBER	SECONDS OF DELAY
1	L-1I & L0	F(MOD)	L1	9	1	-
2	L-2A & 2B	B	L2	9	1	-
	L-2C & 2D	B			2	-
3	L-3	F(MOD)	L3	9	1	-
4	L-4	F(MOD)	L4	10	1	5
5	L-5	F(MOD)	L5	9	1	5
6	L-6A & 6B	B	L6	9	1	-
	L-6C & 6D	B			2	-
8	L-8	F(MOD)	L8	10	1	0
	L-8R	F(MOD)			2	5

CONTROLLER TIMINGS

MOVEMENT	MIN. GREEN		MAX. GREEN		YELLOW CLEAR	ALL RED	WALK	F.D.W.	RECALL	MEMORY
	INIT.	EXT.	I	II						
1	6	3.0	25	45	4.0	1.0	-	-	-	NL
2	17	3.0	60	45	5.0	2.0	-	-	MIN	L
3	8	3.0	35	45	4.0	1.0	-	-	-	NL
4	6	3.0	15	45	4.0	1.0	-	-	-	NL
5	6	3.0	25	45	4.0	1.0	-	-	-	NL
6	17	3.0	60	45	5.0	2.0	-	-	MIN	L
8	8	3.0	35	45	4.0	1.0	-	-	-	NL

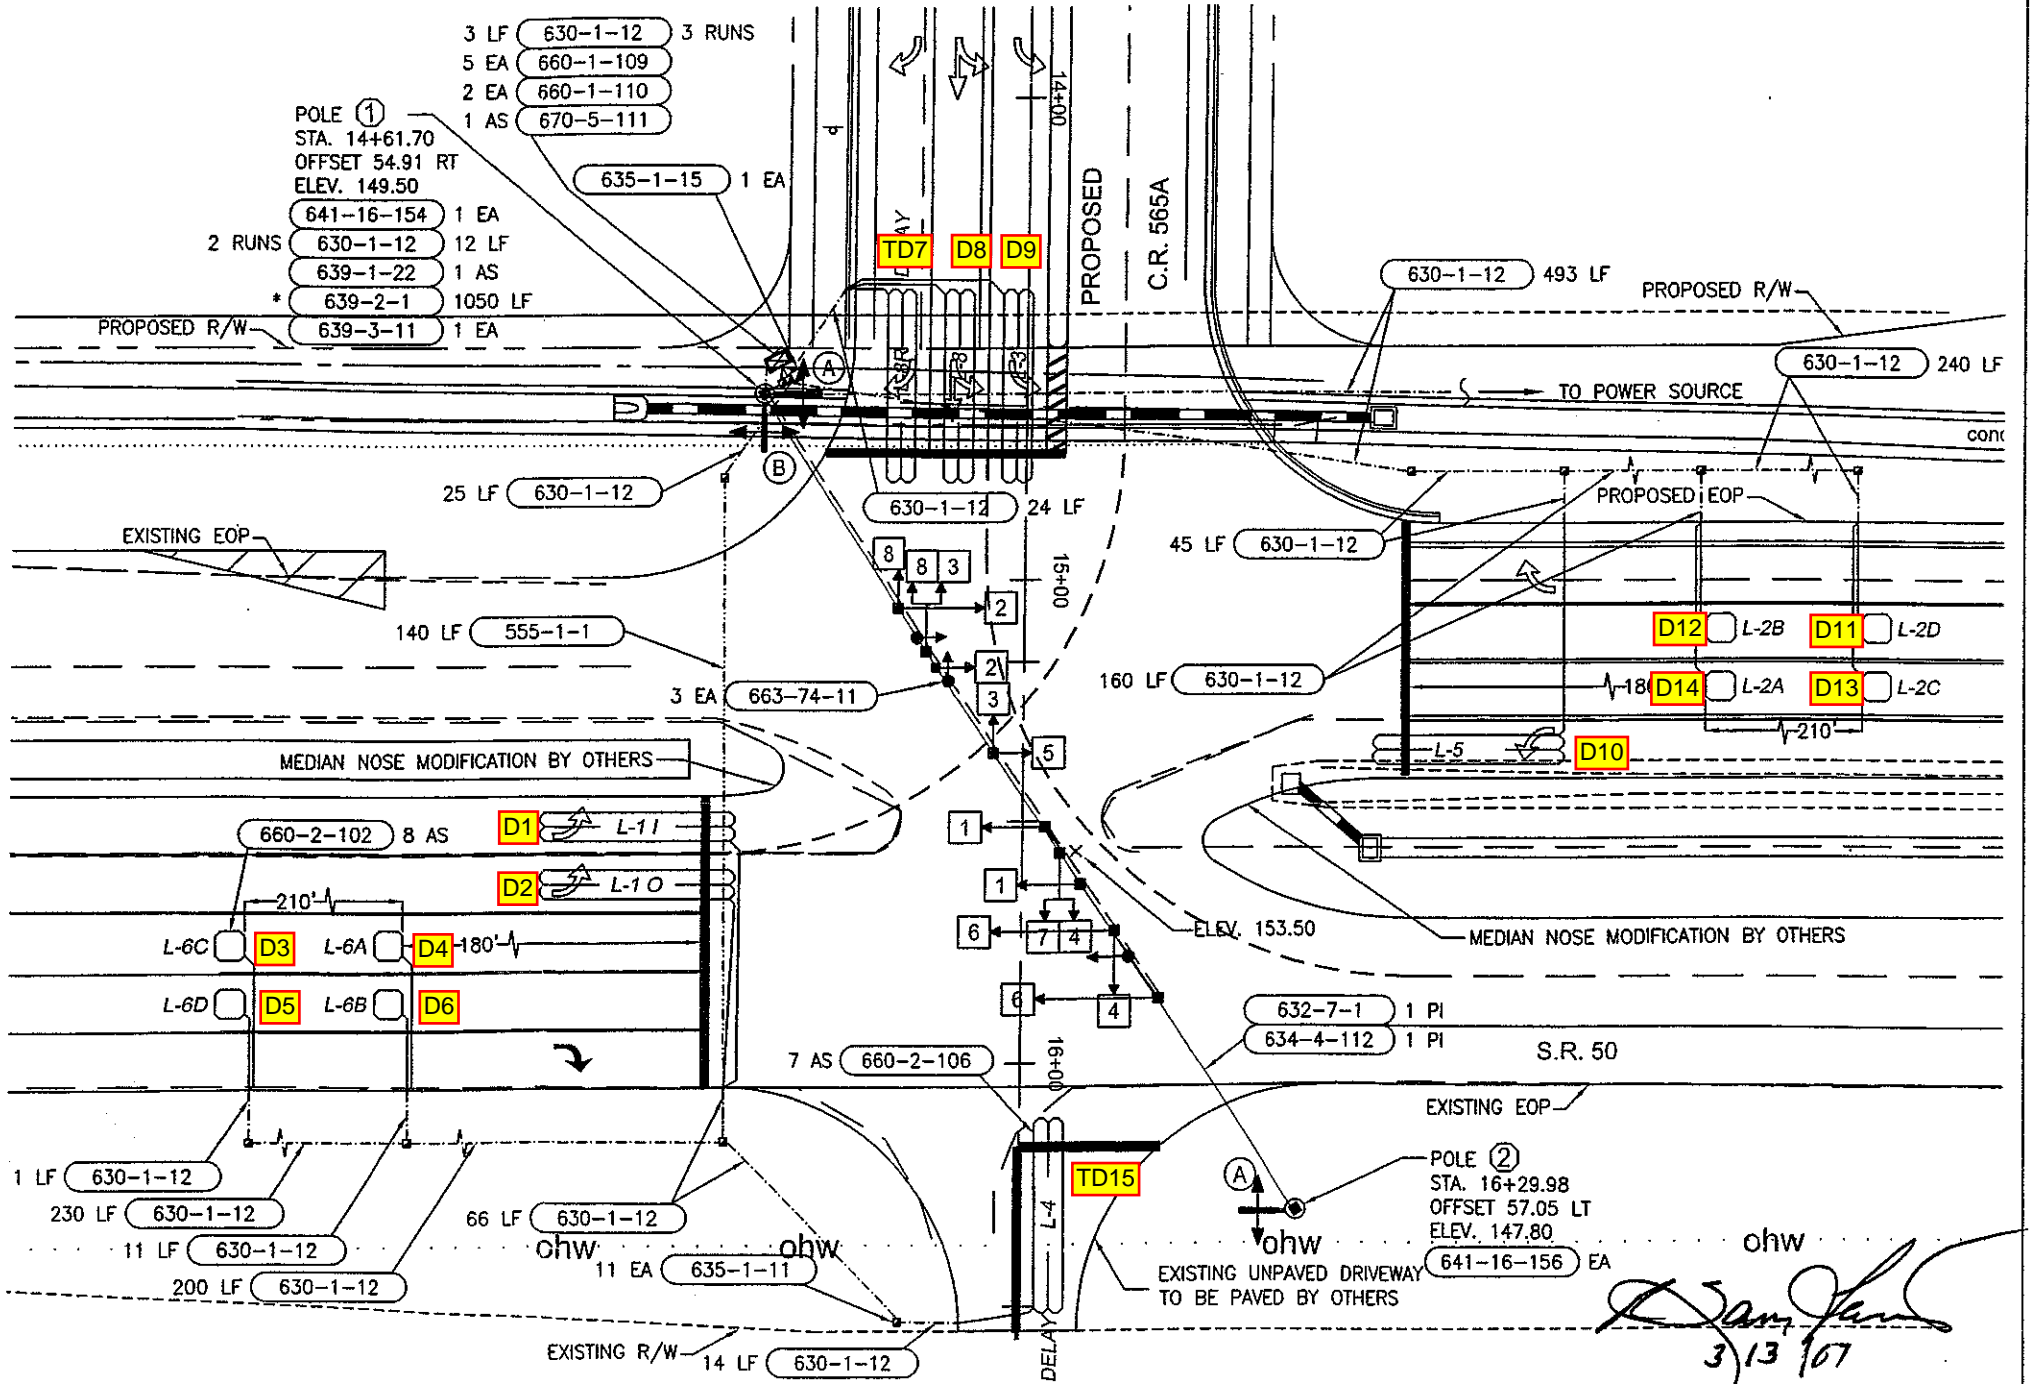

REVISIONS		DESIGN BY:	DMD
DATE	BY	DESCRIPTION	DRAWN BY:
3/9/07	DMD	ADDED EASTBOUND DUAL LEFT-TURNS, 3 SECTION HEAD AND REMOVED ITEMS 659-106 AND 659-120.	GCD
			REVIEWED BY:
			RSL
			APPROVED BY:
			RSL
			JOB NUMBER:
			3389.01
			FILE NAME:
			Plansg00

Lassiter Transportation Group, Inc.
Engineering and Planning
R. SANS LASSITER, P.E. (#34868)
123 LIVE OAK AVENUE
DAYTONA BEACH, FLORIDA 32114
PH: 386.257.2571 FAX: 386.257.6996
ENGINEERING BUSINESS NO. 9227

SR 50 AT CR 565A
LAKE COUNTY, FLORIDA

SIGNALIZATION PLAN

SHEET NO.
T-4

[Signature]
3/13/07