
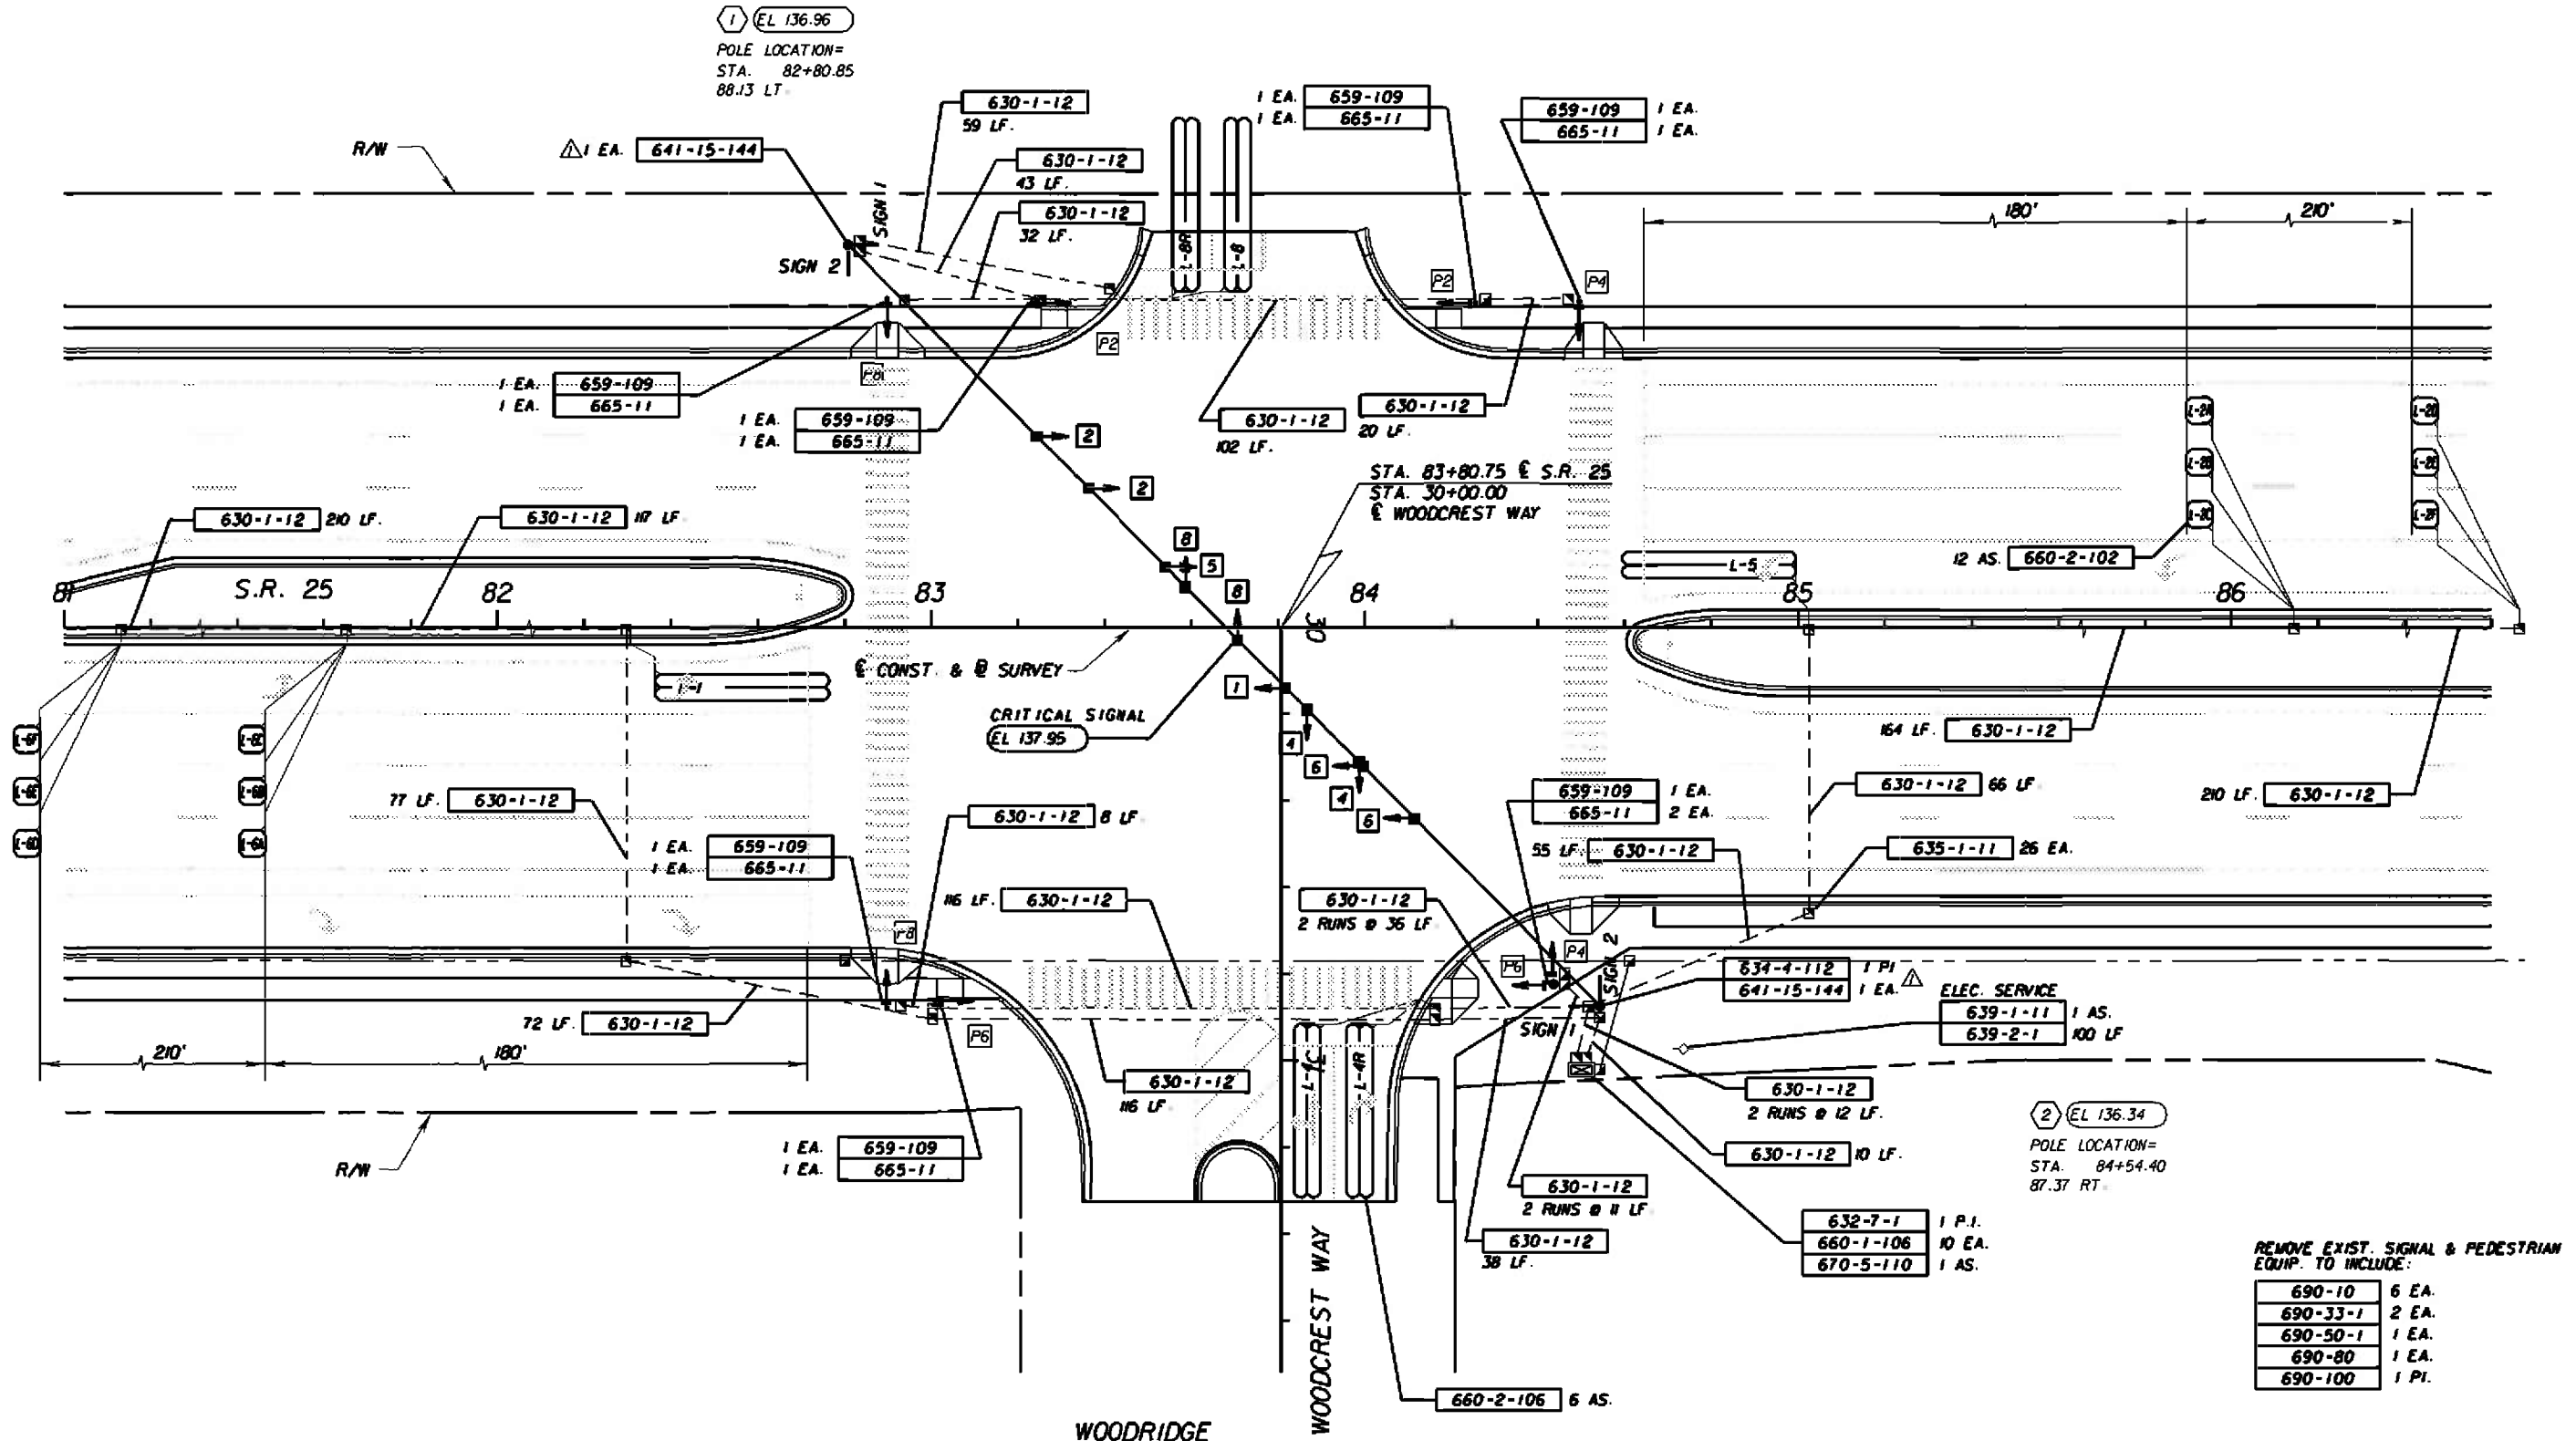


BARRANCO HOLIDAY
HOMES & INTERIOR, INC.

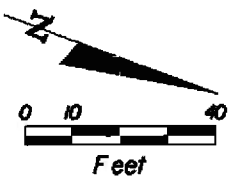

REMOVE EXIST. SIGNAL & PEDESTRIAN EQUIP. TO INCLUDE:

690-10	6 EA.
690-33-1	2 EA.
690-50-1	1 EA.
690-80	1 EA.
690-100	1 PI.

REVISIONS					
DATE	BY	DESCRIPTION	DATE	BY	DESCRIPTION
6/24/05	SAH	REVISD STRAIN POLE PAY ITEMS ADDED SPAN WIRE PAY ITEM			

Bassett, Hamrick & Ruckman, Inc.
 Engineers • Planners • Land-use Architects • Surveyors
 1659 Prudential Drive, Suite 409
 Jacksonville, FL 32207
 Phone: (904) 221-2901 Fax: (904) 864-2494
 P.E. Certificate Number: 080832 L.E. 0128 1/10/79

STATE OF FLORIDA DEPARTMENT OF TRANSPORTATION		
ROAD NO.	COUNTY	FINANCIAL PROJECT ID
S.R. 25	LAKE	238421-1-52-01

SIGNALIZATION PLAN
WOODCREST WAY

SHEET NO.
T-5

NOTICE: The official record of this plan sheet is the electronic file signed & sealed under rule 61G15-23.003, F.A.C.