


PICCIOLA ROAD
CENTRELINE OF R/W
(2 LANE PAVED STREET) (50' R/W)

MICHIGAN AVENUE
CENTRELINE OF R/W
(2 LANE PAVED STREET) (50' R/W)

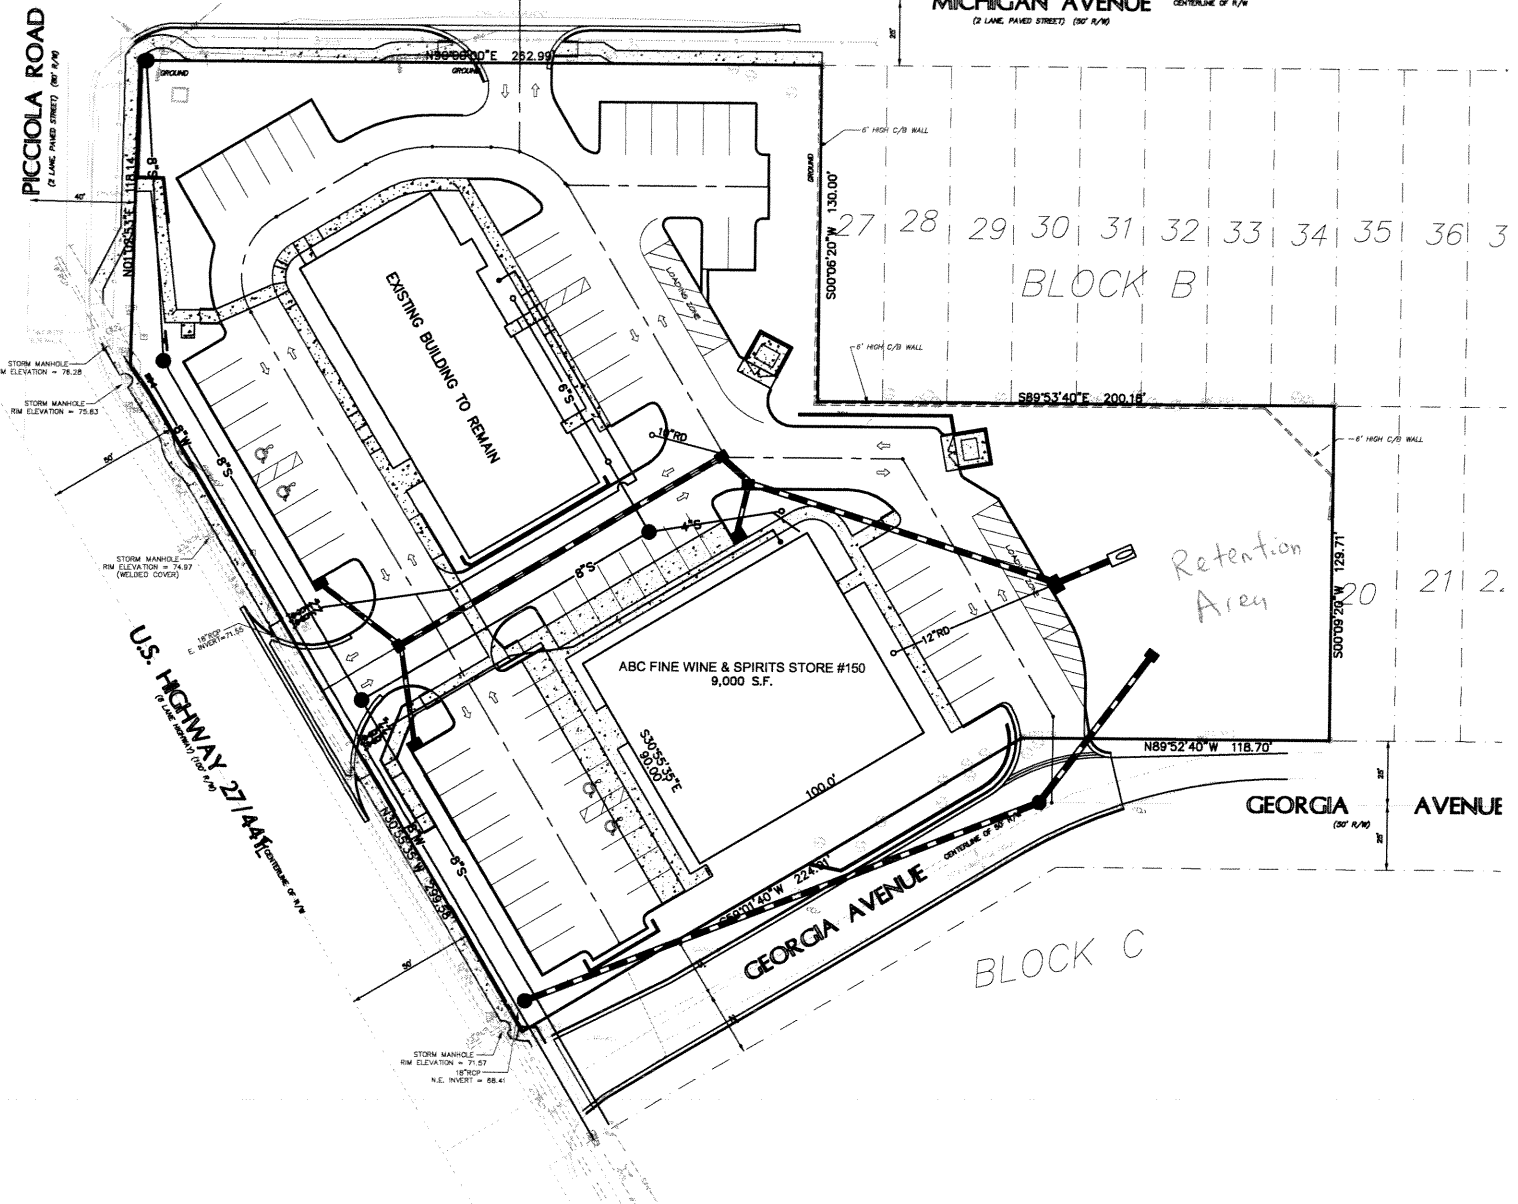

STORM MANHOLE
RM ELEVATION = 78.28

STORM MANHOLE
RM ELEVATION = 73.83

STORM MANHOLE
RM ELEVATION = 74.87
(WELDED COVER)

U.S. HIGHWAY 27/141
CENTRELINE OF R/W

ABC FINE WINE & SPIRITS STORE #150
9,000 S.F.

STORM MANHOLE
RM ELEVATION = 71.57
18" SPO
N.E. INVERT = 66.41

27 28 29 30 31 32 33 34 35 36 3
BLOCK B

Retention Area

20 21 2.

GEORGIA AVENUE
BLOCK C