


**SIGNAL DISPLAY DETAILS**

ALL INDICATIONS SHALL BE L.E.D.

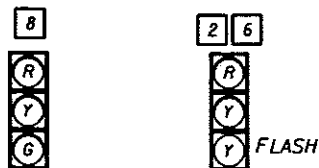


3-SECT., 1-WAY  
2 AS  
650-51-313

3-SECT., 1-WAY  
6 AS  
650-51-313

- CONTRACTOR TO INSTALL RED LENSES ON SIGNAL HEADS 2 AND 6 (CENTER HEADS ONLY) THAT INCLUDE HORIZONTAL WHITE STROBE LIGHTS WHICH SHALL FLASH AT ALL TIMES THAT STEADY RED INDICATION IS DISPLAYED

- ALL LENSES SHALL BE 12".

(ALL ILLUMINATED SIGNS SHALL BE WHITE ON GREEN)


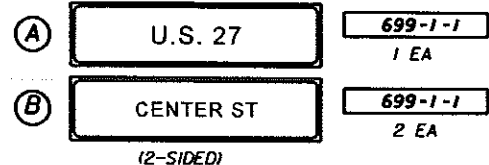


- 20 LF 630-1-11
- 30 LF 630-1-12
- 1 PI 632-7-1
- 3 EA 635-1-11
- 1 EA 635-1-15
- 1 EA 635-1-16
- 1 EA 641-16-150
- 1 AS 670-5-110
- 225 LF 633-123-2

- (2 CONDUITS)
- 110 LF 630-1-14
  - 2 EA 635-1-15
  - 155 LF 633-123-2

(SEE SHEET T-22)  
C EL 134.86  
POLE LOCATION =  
STA. 1891+80  
85' LT

SEE SIGNALIZATION PREEMPTION CABLE PLAN SHEET T-9 FOR COORDINATION BETWEEN THE CONTROLLER AND THE FIRE STATION ON GALENA STREET.

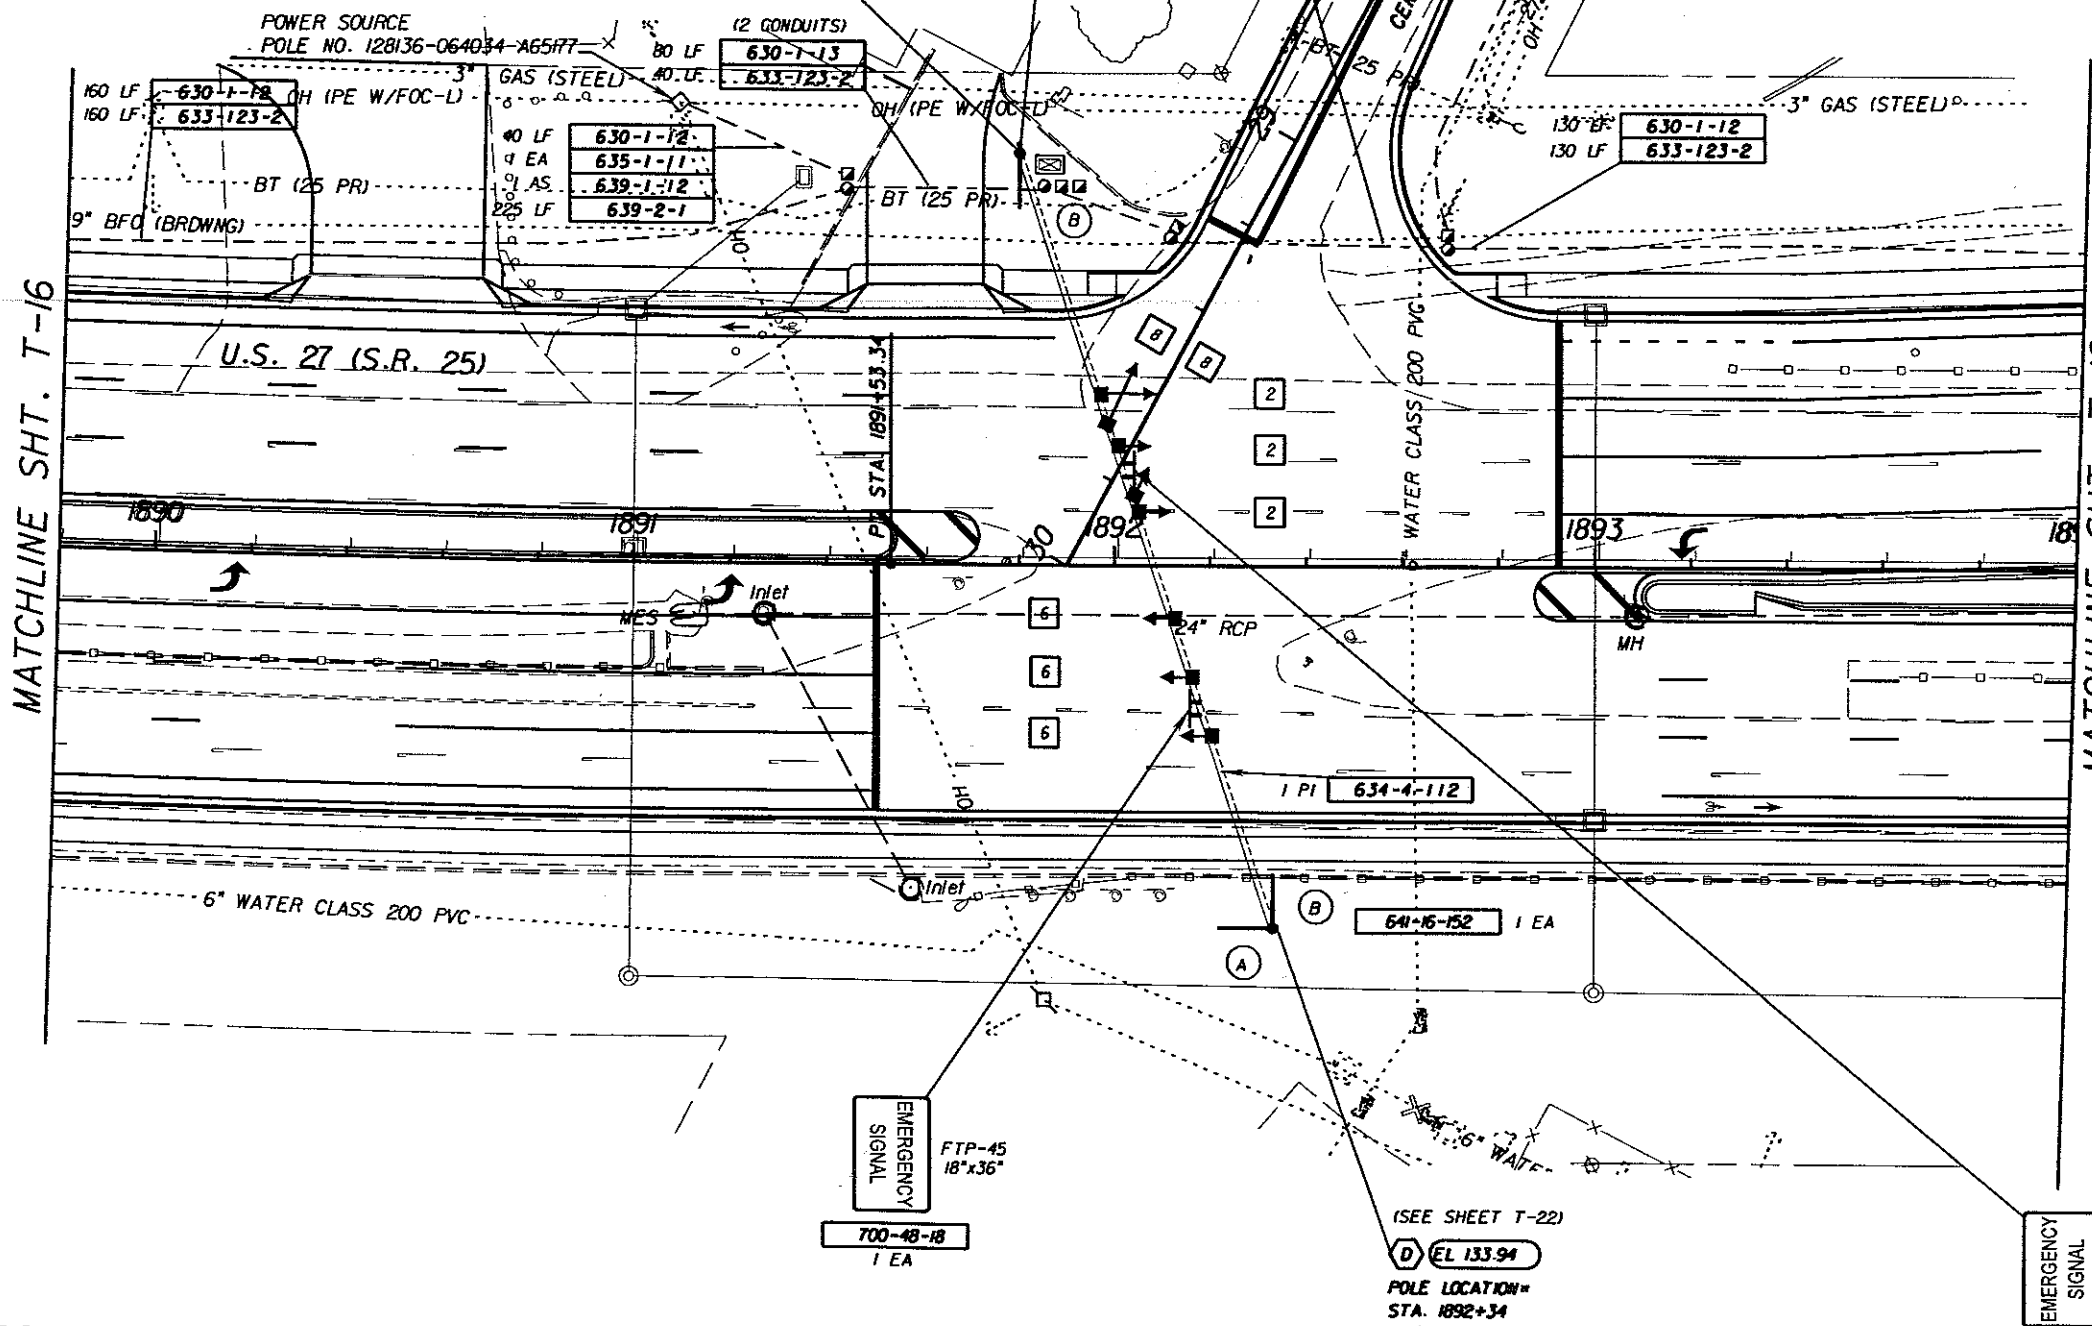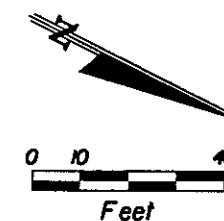

**CONTROLLER NOTES**

1. A SEPARATE BREAKER SHALL BE PROVIDED FOR THE INTERNALLY ILLUMINATED SIGNS.
2. SIGNAL HEADS 2 AND 6 SHALL FLASH 12" YELLOW AND SIGNAL HEADS 8 SHALL FLASH RED BETWEEN PRE-EMPTION ACTIVATIONS. WHEN PRE-EMPTION IS ACTIVATED, SIGNAL HEADS 2 AND 6 SHALL CHANGE TO STEADY RED WITH FLASHING WHITE STROBE LIGHTS AFTER A 5.5 SECOND 12" STEADY YELLOW CHANGE INTERVAL IS TIMED.

**REVISIONS**

DATE	BY	DESCRIPTION	DATE	BY	DESCRIPTION

Kimley-Horn and Associates, Inc.  
Corporate Registration  
No. CA 00000696

Ronald C. Hildebrand, P.E.  
License No. 41936  
3660 McGuire Boulevard, Suite 200  
Orlando, Florida 32803

STATE OF FLORIDA  
DEPARTMENT OF TRANSPORTATION

ROAD NO.	COUNTY	FINANCIAL PROJECT ID
SR 25	LAKE	238424-1-52-01

**SIGNALIZATION PLAN**  
**U.S. 27 (S.R. 25) AND CENTER STREET**

SHEET NO.  
T-6

NOTICE: THE OFFICIAL RECORD OF THIS SHEET IS THE ELECTRONIC FILE SIGNED AND SEALED UNDER RULE 605-23.003, F.A.C.