

Estep Construction, Inc.

Fax: 407-884-6904
 689 Binion Road
 Apopka, FL 32703

RECEIVED

OCT 19 2015

Invoice

Date	Invoice #
10/19/2015	680

LAKE COUNTY
 ROAD OPERATIONS

Bill To	CC/Ship To:
Lake County PW Road Operations 12901 County Landfill Rd PO Box 7800 Tavares, FL 32778	Contract #14-0604 mod 2 PO #20160221 Pipe Replacement on Lake Dora Circle in Tavares

P.O./Contract #	Terms	Due Date	Ship Date	Ship Via	Project
20160221	Due on receipt	10/19/2015	10/19/2015		16-01/B

Item	Description	Quantity	Unit Pr...	Amount
1	Labor, Equipment and Materials to Perform Pipe Replacement on Lake Dora Circle in Tavares	1	LS 17,224.00	17,224.00

JK 10/21/15

OK TO PAY - FY 15/16

PO#: 20160221

Acct#: 1120.5053200.830467

Goods Recd: 10 / 19 / 15

Thank you for your business.	Total	\$17,224.00
------------------------------	--------------	-------------

NB 10/21/15
NB 10-20-15

Balance Due	\$17,224.00
--------------------	-------------

JK 10/21/15

BP 10/21/15



LAKE COUNTY
FLORIDA

Re: 14-0604 Construction Contract

Date: 10/20/2015

OKAY to PAY – Culvert Pipe Replacement

Date of Service: 10-19-2015 Invoice Number: #680

Location:

Job Complete? Yes No

Debris Removed? Yes No

Comments: Replace two pipes at 12709 Lake Dora Circle with a total of 240'feet.

Inspected by: B. Press Date: 10-19-2015



LAKE COUNTY

BOARD OF COUNTY COMMISSIONERS

www.lakecountyfl.gov

Fiscal Year 2016

Page 1 of

Purchase Order

Change Orders 000

Expiration Date

THIS NUMBER MUST APPEAR ON ALL INVOICES, PACKAGES AND SHIPPING PAPERS.

Purchase Order # **20160221**

FOB: Destination Inside Delivery

Office of Procurement Services

Phone: 352-343-9839 Fax 352-343-9473

B
I
L
L
T
O

PWROC
PUBLIC WORKS ROAD OPER. CTR
12901 COUNTY LANDFILL ROAD
PO BOX 7800
TAVARES, FL 32778

I
S
B
U
Y
E
D

V
E
N
D
O
R


1922
ESTEP CONSTRUCTION INC
689 BINION RD
APOPKA, FL 32703

S
H
I
P
T
O

RO
PW ROAD OPERATIONS
12901 COUNTY LANDFILL RD
PO BOX 7800
TAVARES, FL 32778

Vendor Phone Number		Vendor Fax Number		Requisition Number		Delivery Reference	
407-325-5998		407-884-6904		20160315		LAKE DORA CIRCLE PIPE REPLACE	
Date Ordered	Vendor Number	Date Required	Confirmed To			Contracting Officer	
10/07/2015	1922	10/07/2015				DONNA VILLINIS	
Item#	Description/Part No.			Qty	UOM	Cost Each	Extended Price
1	CONTRACT NO. 14-0604:ROAD, DRAINAGE AND SIDEWALK CONSTRUCTION JOB ORDER CONTRACT (PROJECTS UP TO \$100K)(EXPIRES 12/16/15). PIPE REPLACEMENT ON LAKE DORA CIRCLE IN TAVARES PER QUOTE RECEIVED. 1120-540-541-50-53200-830467-			1.00	LS	\$17,224.00	\$17,224.00


IMPORTANT: This order is subject to the terms & conditions herein.

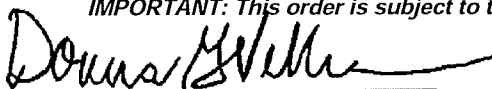
Authorized By

Department Copy

Purchase Order Total

17,224.00

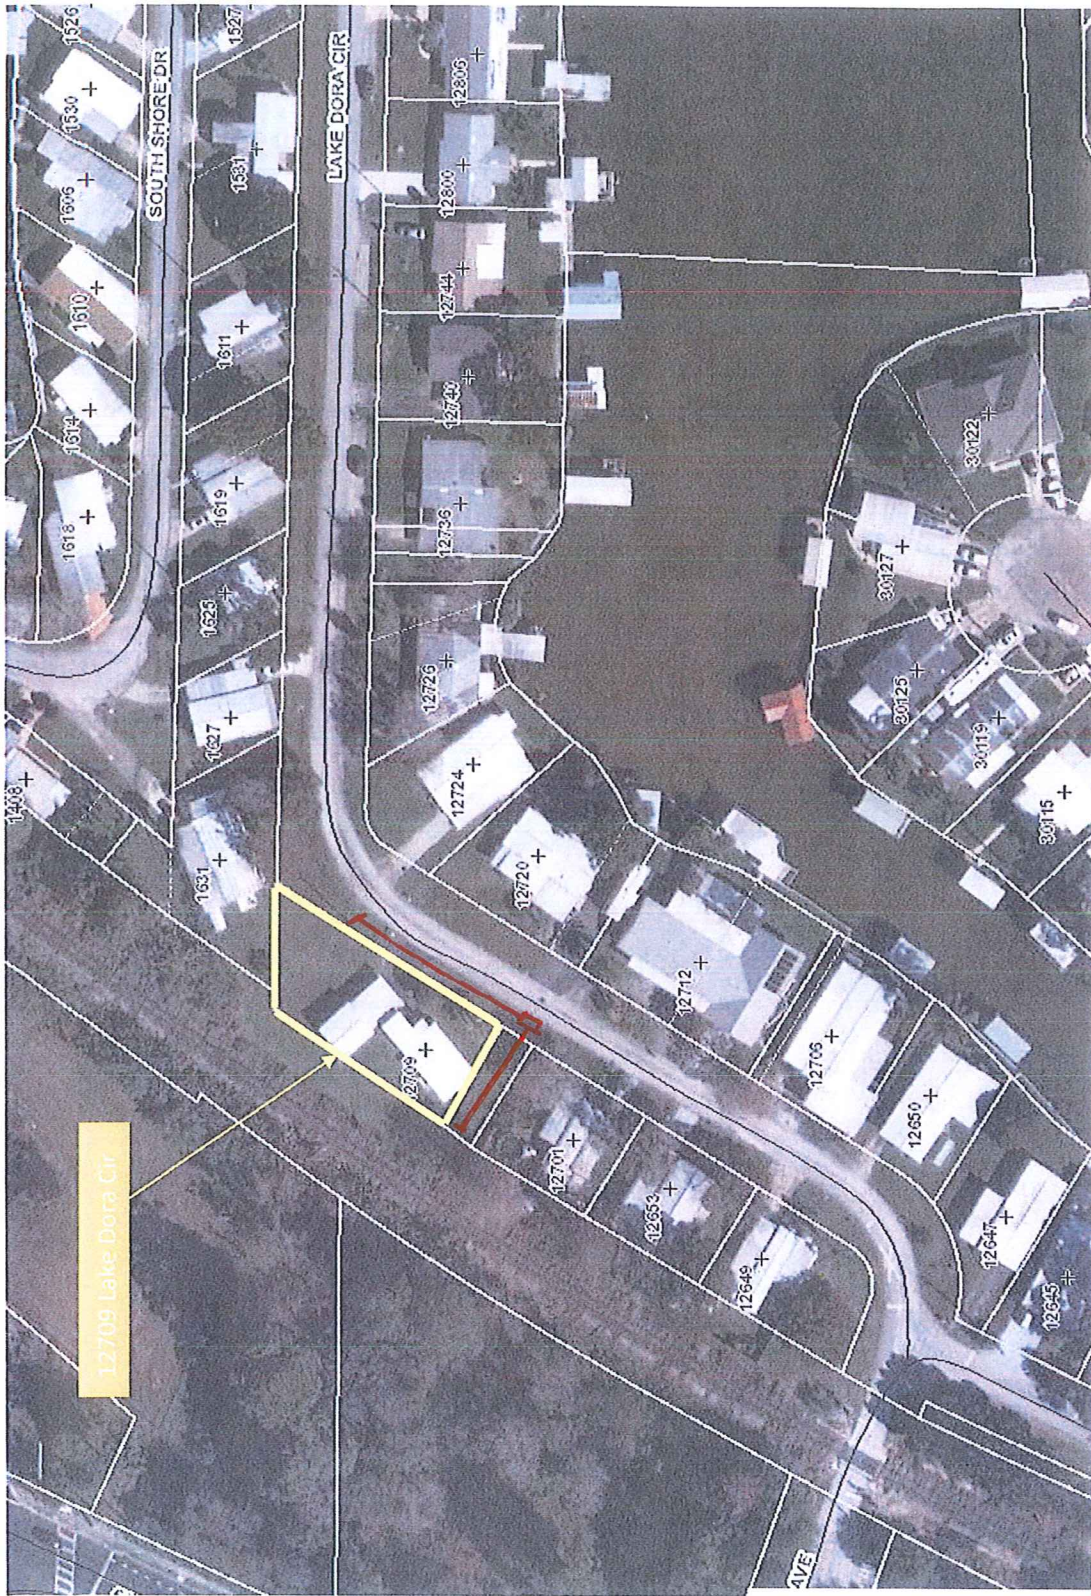


12709 Lake Dora Cir

This is a general representation of recorded public RW found in the records of the Right of Way Department. It is not a search of all public records. Should any discrepancy exist between the RW shown on this map and the corresponding recorded document, the recorded document will prevail. A survey may be required to physically establish the location of any RW on the ground.

FOR INTERNAL USE ONLY

Scale 1" = 200'
5/2 31-19-26

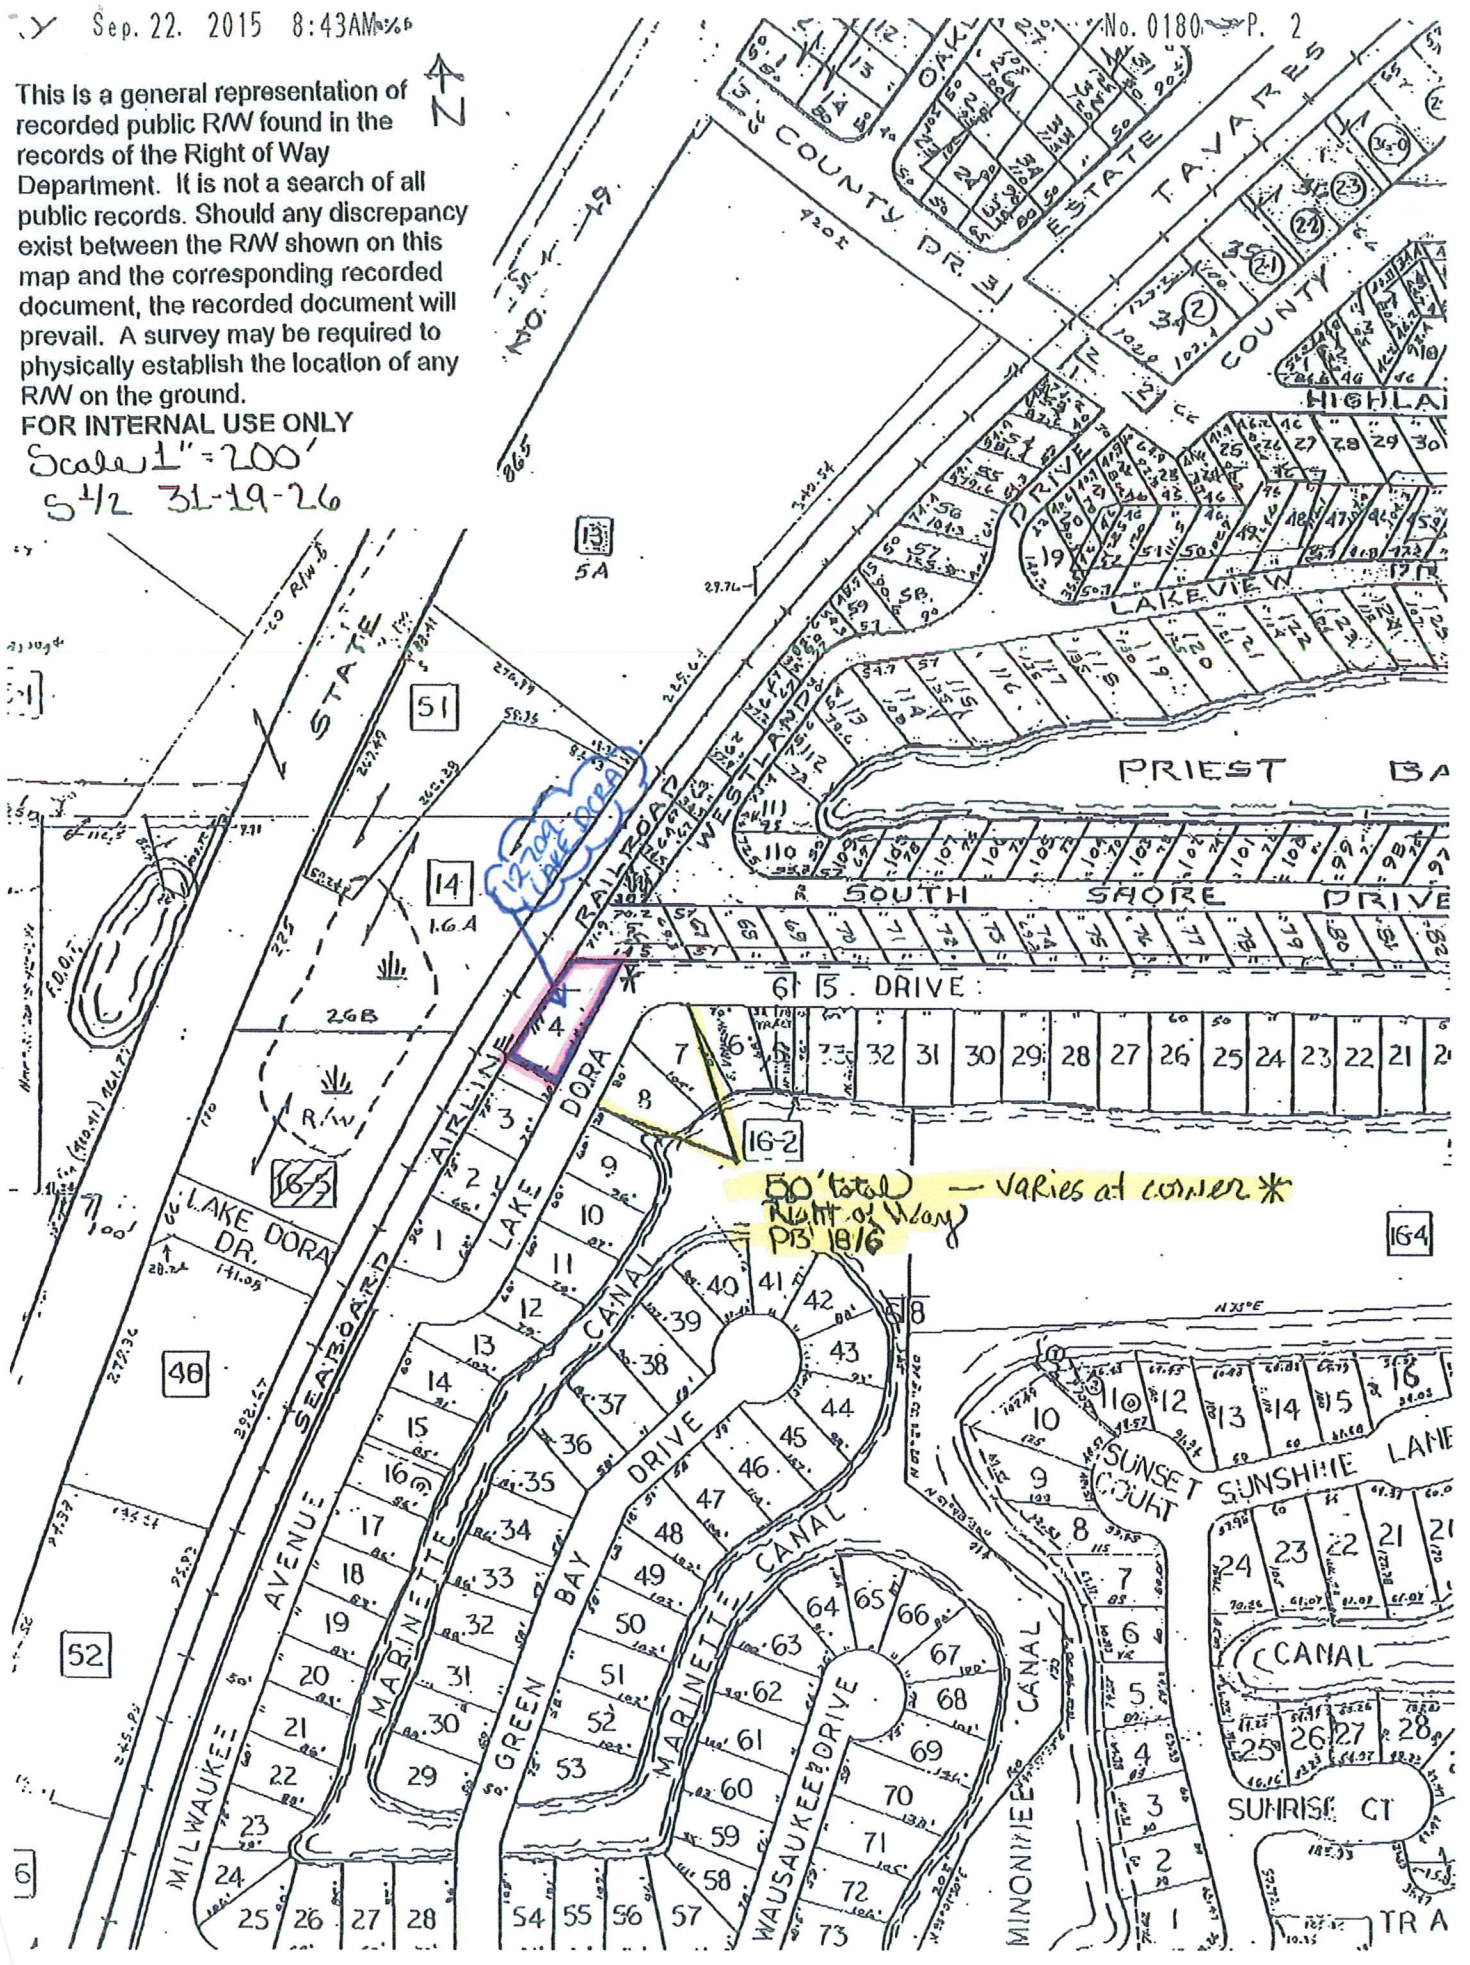

M E M O R A N D U M



PUBLIC WORKS
Engineering, Right of Way
437 Ardice Ave.
Eustis, FL 32726

LAKE COUNTY
FLORIDA

P: 352-483-9069
F: 352-483-9025
www.lakecountyfl.gov

To: Natali Baptista (P) 787-0074 (F) 787-1465
From: Lonnie King
Date: 9/21/15

Subject: AK 1404011 S 1/2 31-19-26 Sinkhole development in summer (dimension) what has
concerned for someone to take care of issue but is not able to due to a damaged drainage
pipe

Full size copy of tax maps, plats, maintenance maps, and deeds are available at map sales, or I would be happy to send copies to you via inter-office mail. Please let me know.

See attached map showing RAW information requested. If you have any questions, or if map is not legible, please give me a call.

* LAKE DORA CIR *

Documents referenced on map:

- Tax map S 1/2 31-19-26
- Plats PB 18/6
- Maintenance Maps None
- Deeds None

Comments: See attached sheet (2 pages) including this page.