



PROJECT ROAD SECTIONS


CR 437 REALIGNMENT AND MULTI-MODAL STUDY

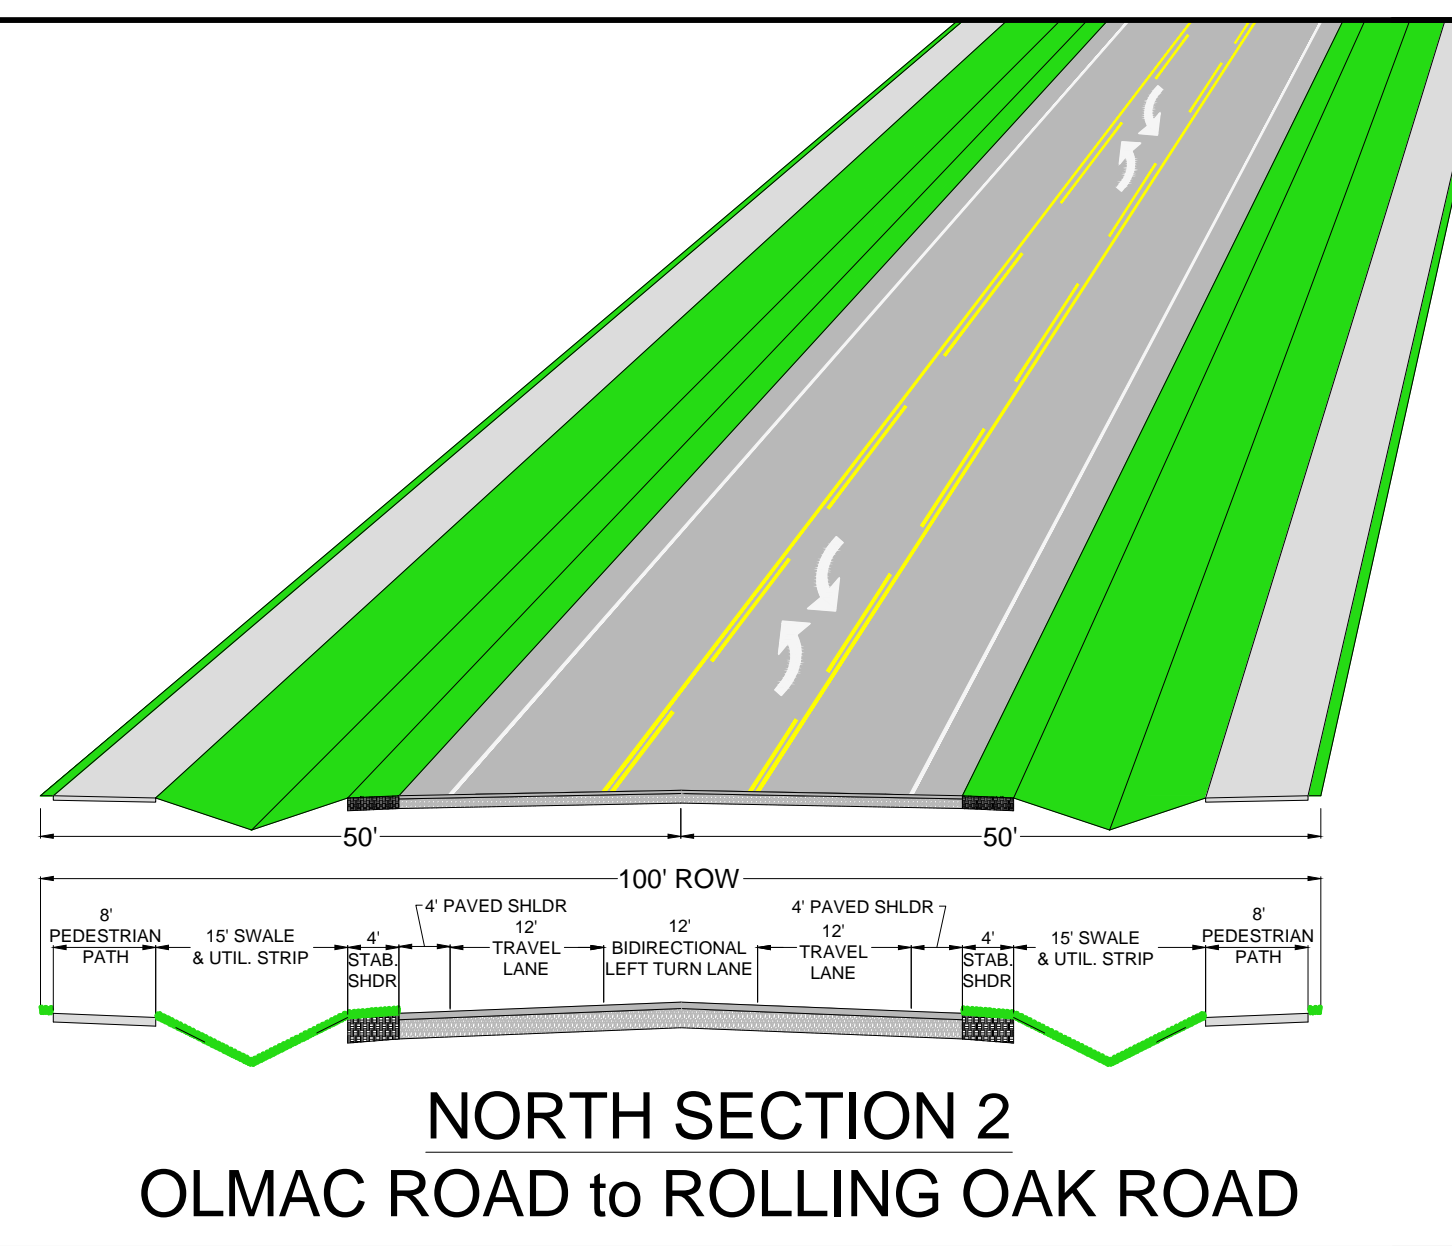


NORTH SECTION 2
OLMAC ROAD to ROLLING OAK ROAD

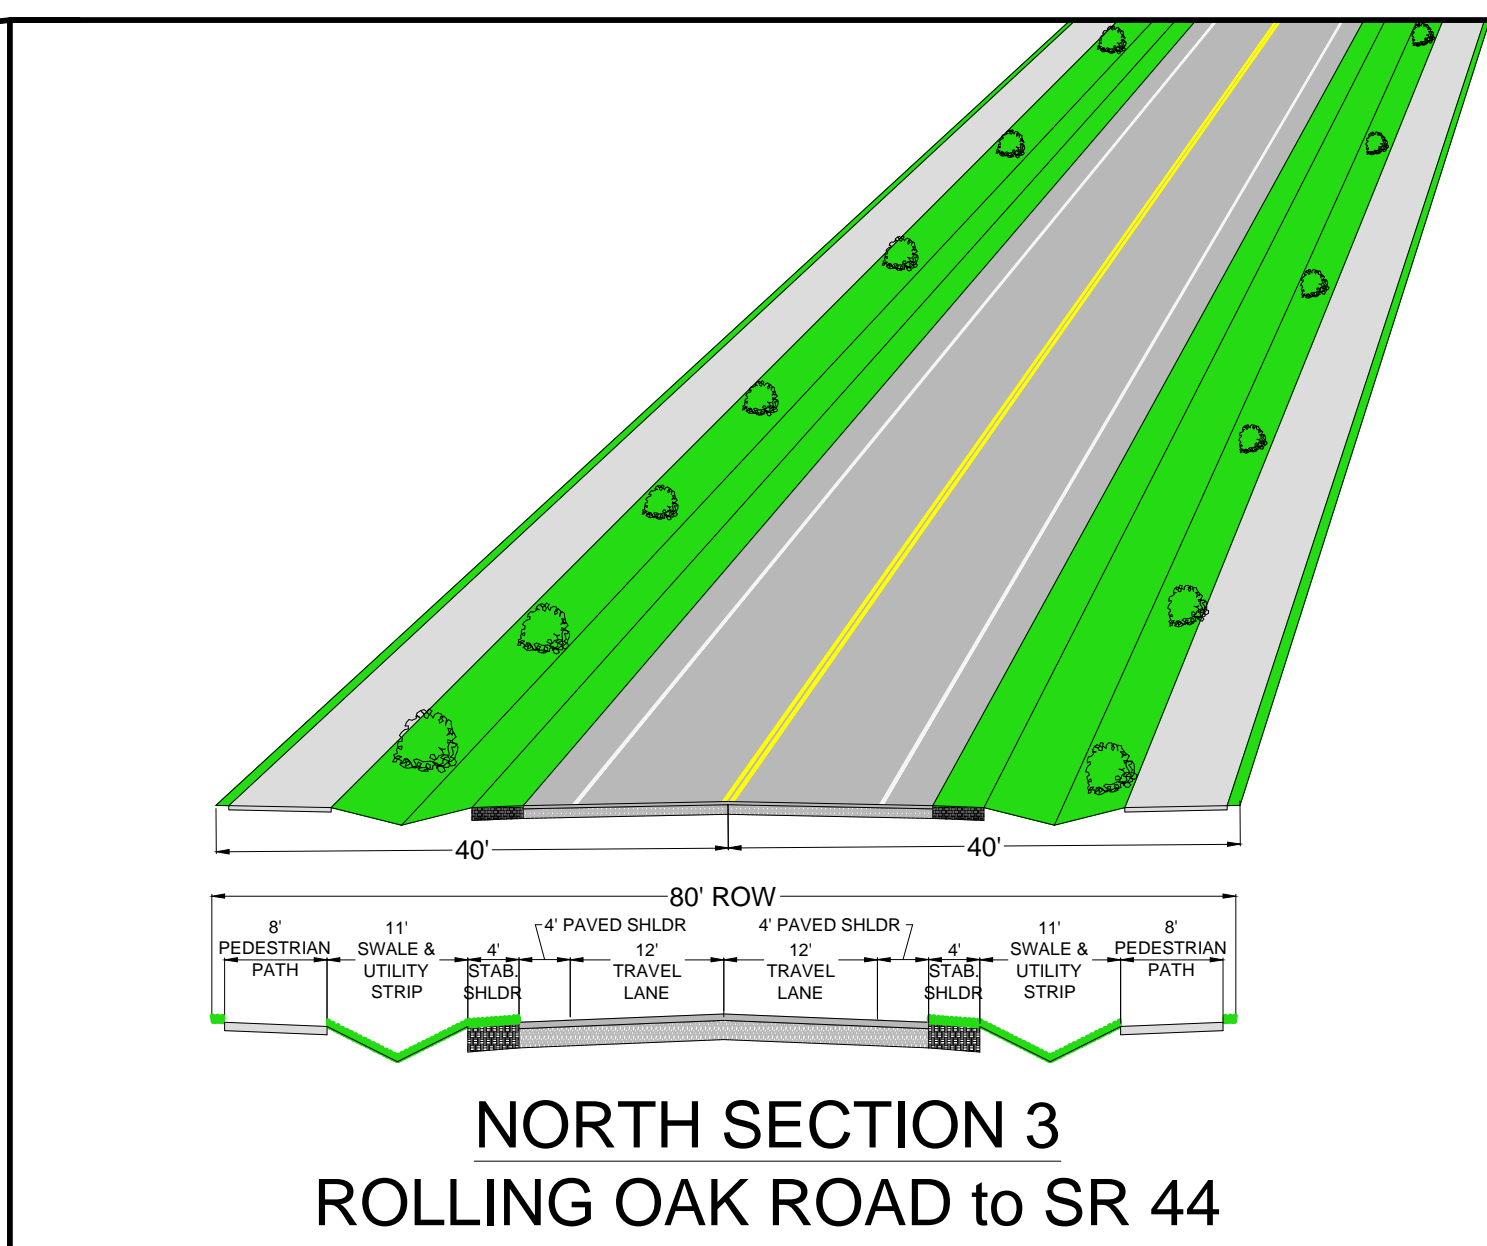


NORTH SECTION 3
ROLLING OAK ROAD to SR 44

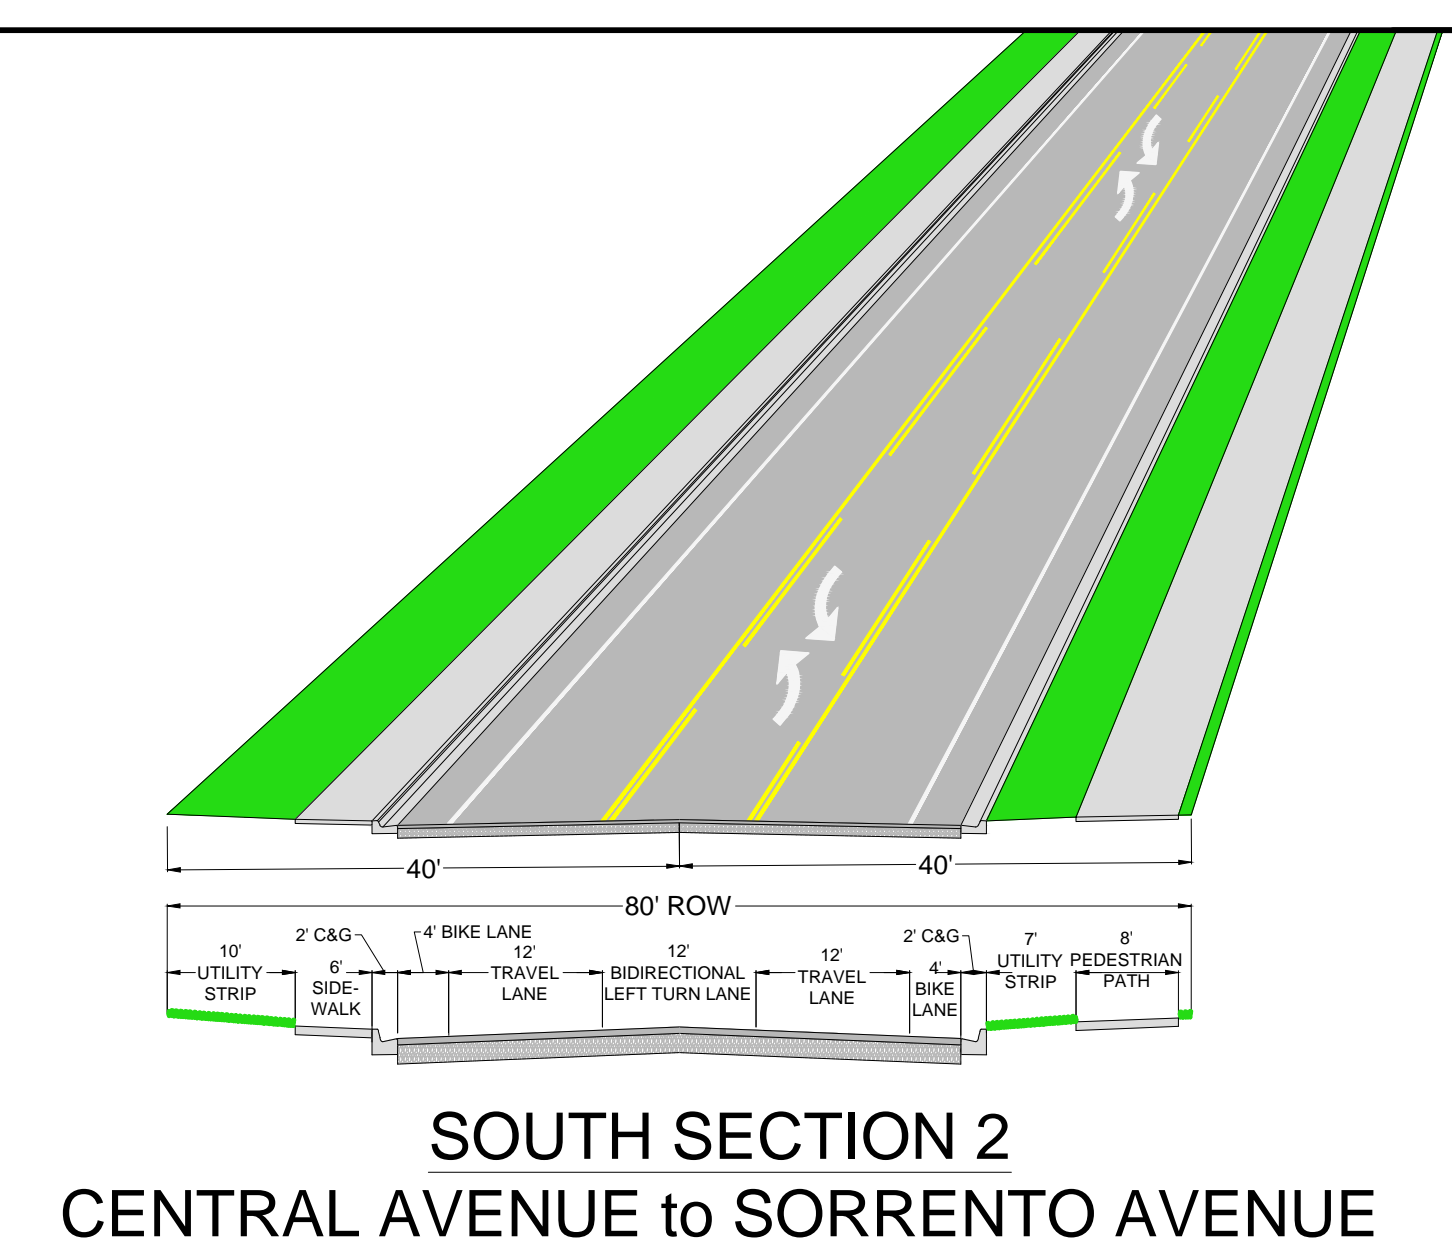


SOUTH SECTION 2
CENTRAL AVENUE to SORRENTO AVENUE

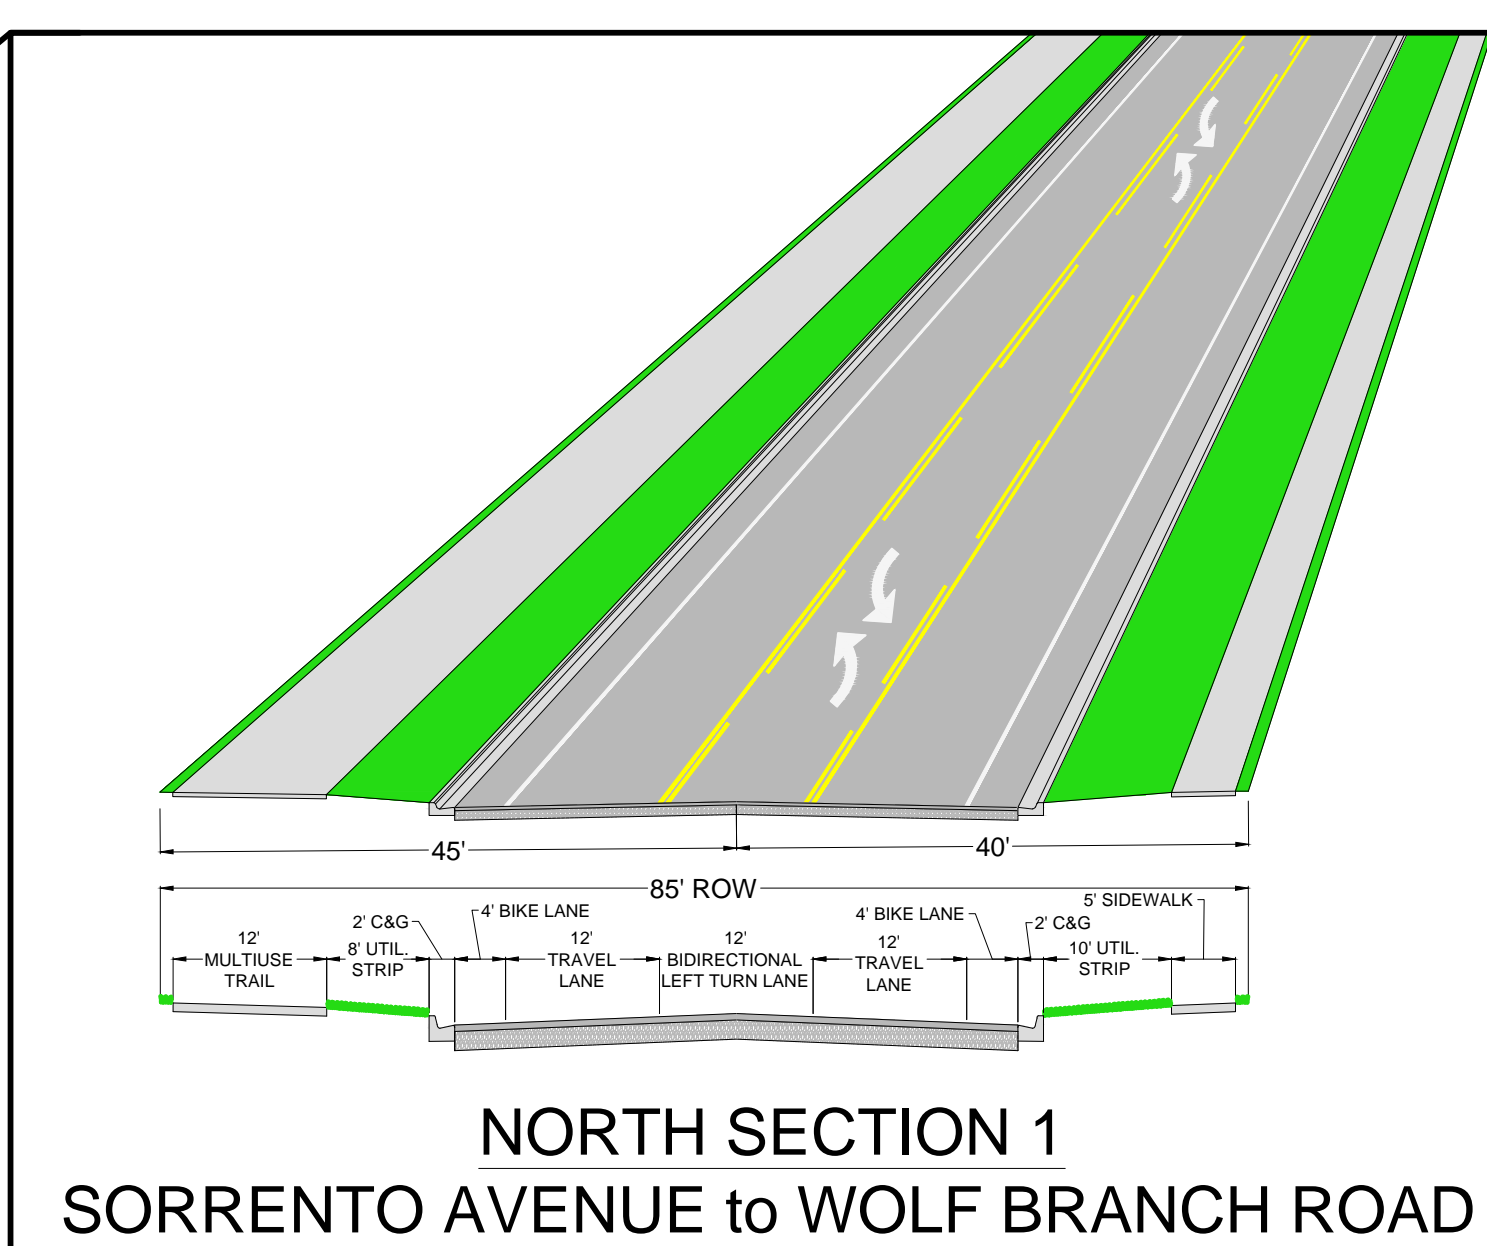

NORTH SECTION 1
SORRENTO AVENUE to WOLF BRANCH ROAD

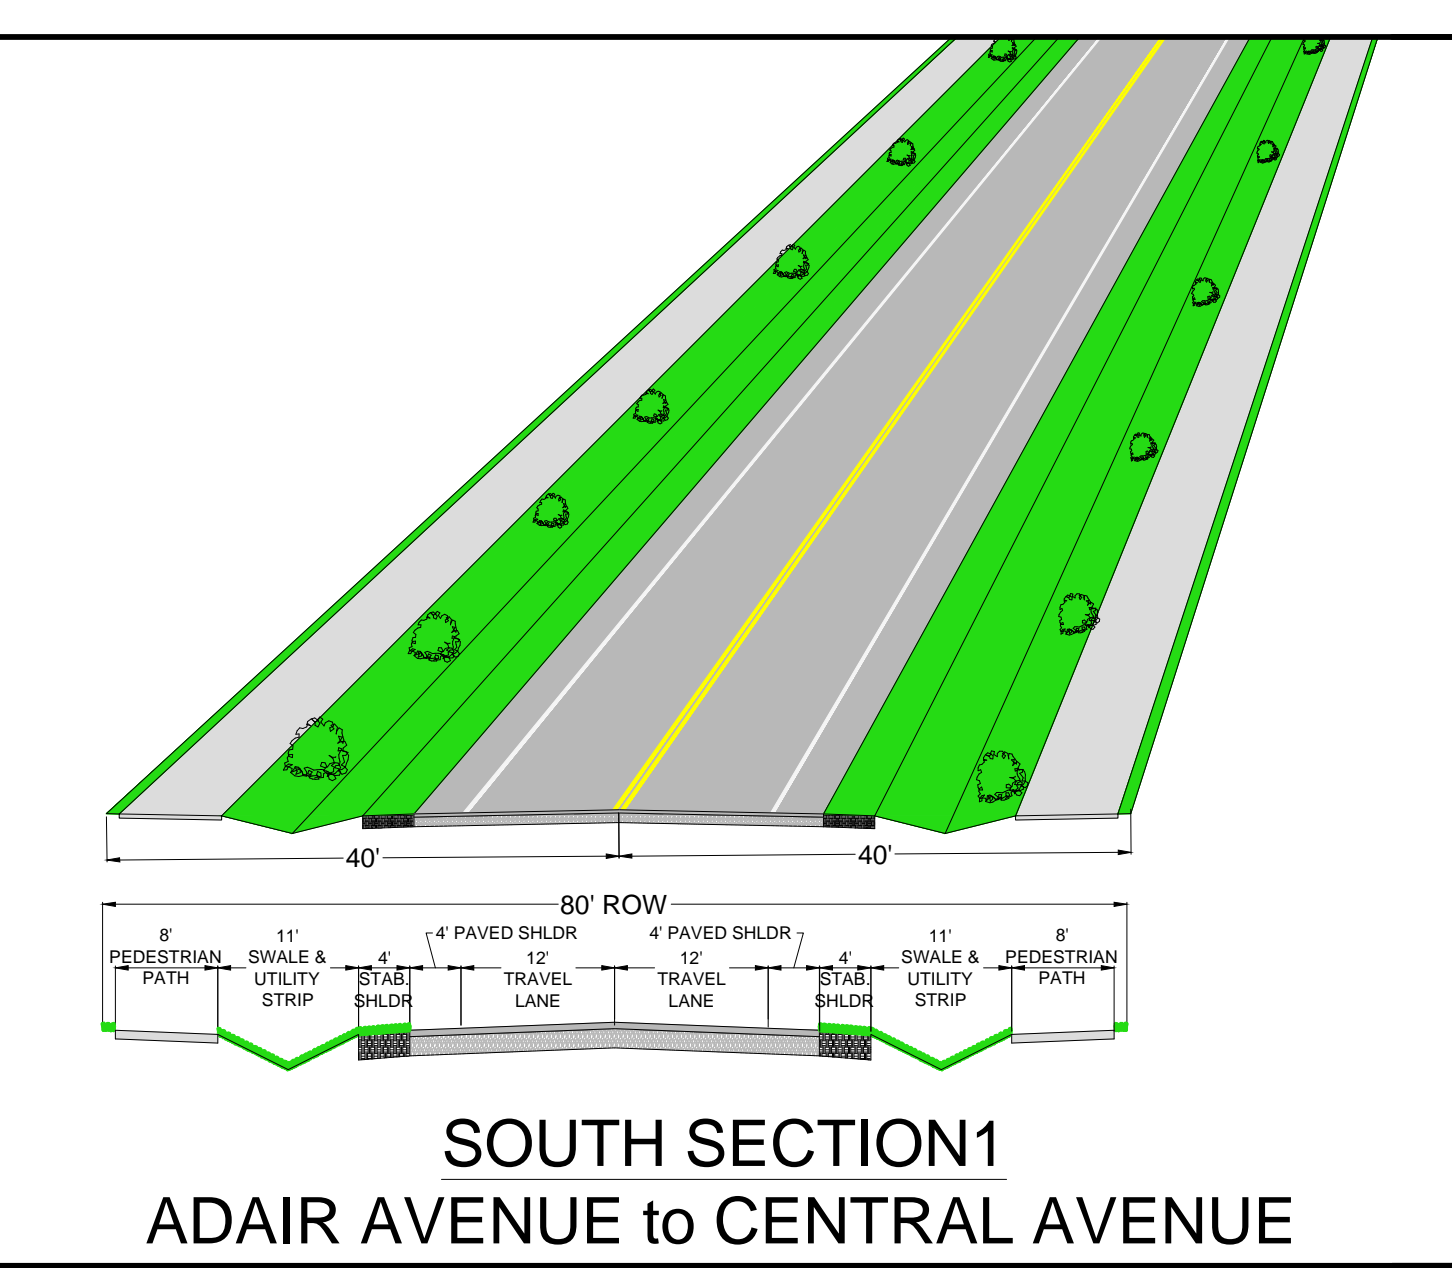

SOUTH SECTION 1
ADAIR AVENUE to CENTRAL AVENUE

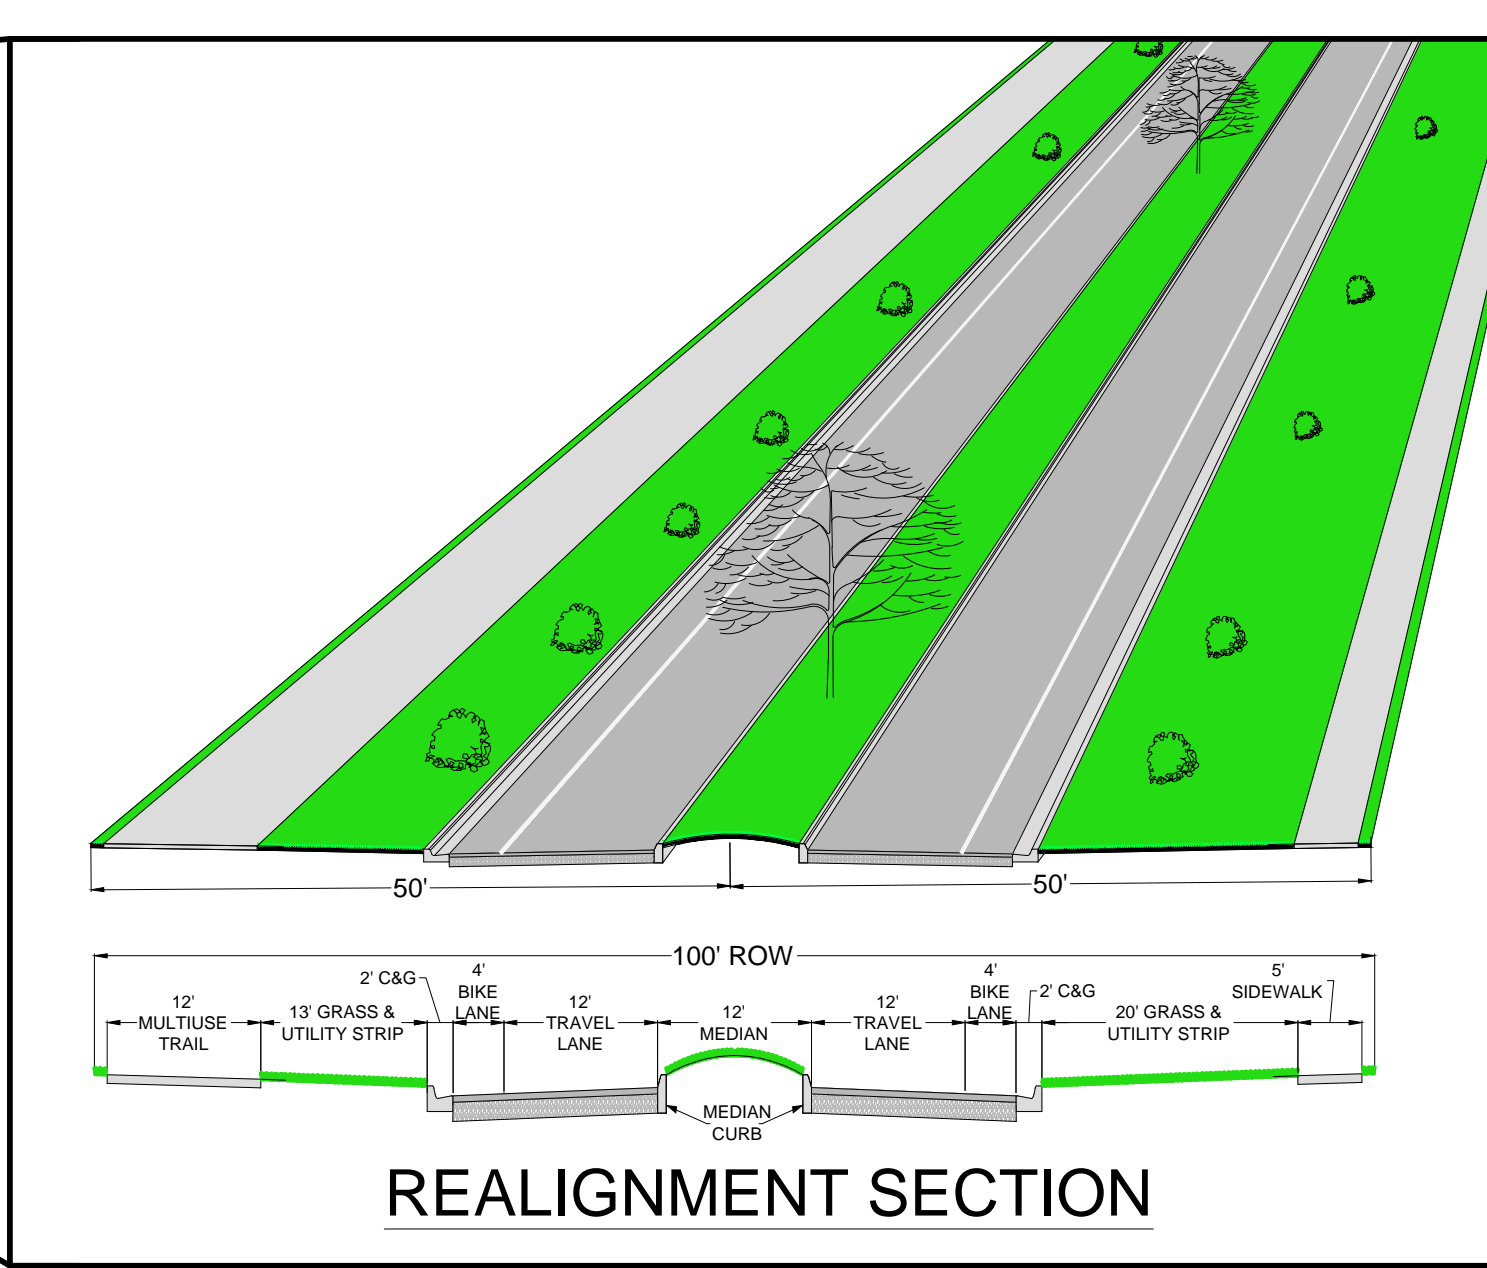

REALIGNMENT SECTION

