


LEGEND:

WORK ZONE



TEMPORARY PAVEMENT

REVISIONS	
DATE	DESCRIPTION


OM ENGINEERING SERVICES, INC.
 621 E. WASHINGTON ST., STE 8
 ORLANDO, FLORIDA 32801
 PHONE NO. (407) 704-7815
 ENGINEER OF RECORD: RICHARD DEAN BOBLETZ
 P.E. LICENSE NUMBER 40049



 REAL FLORIDA - REAL CLOSE

CR 561 & LAKESHORE DRIVE ROUNDABOUT

TEMPORARY TRAFFIC CONTROL PLAN - PHASE II A

SHEET NO.

THE OFFICIAL RECORD OF THIS SHEET IS THE ELECTRONIC FILE DIGITALLY SIGNED AND SEALED UNDER RULE 61G15-23.004, F.A.C.

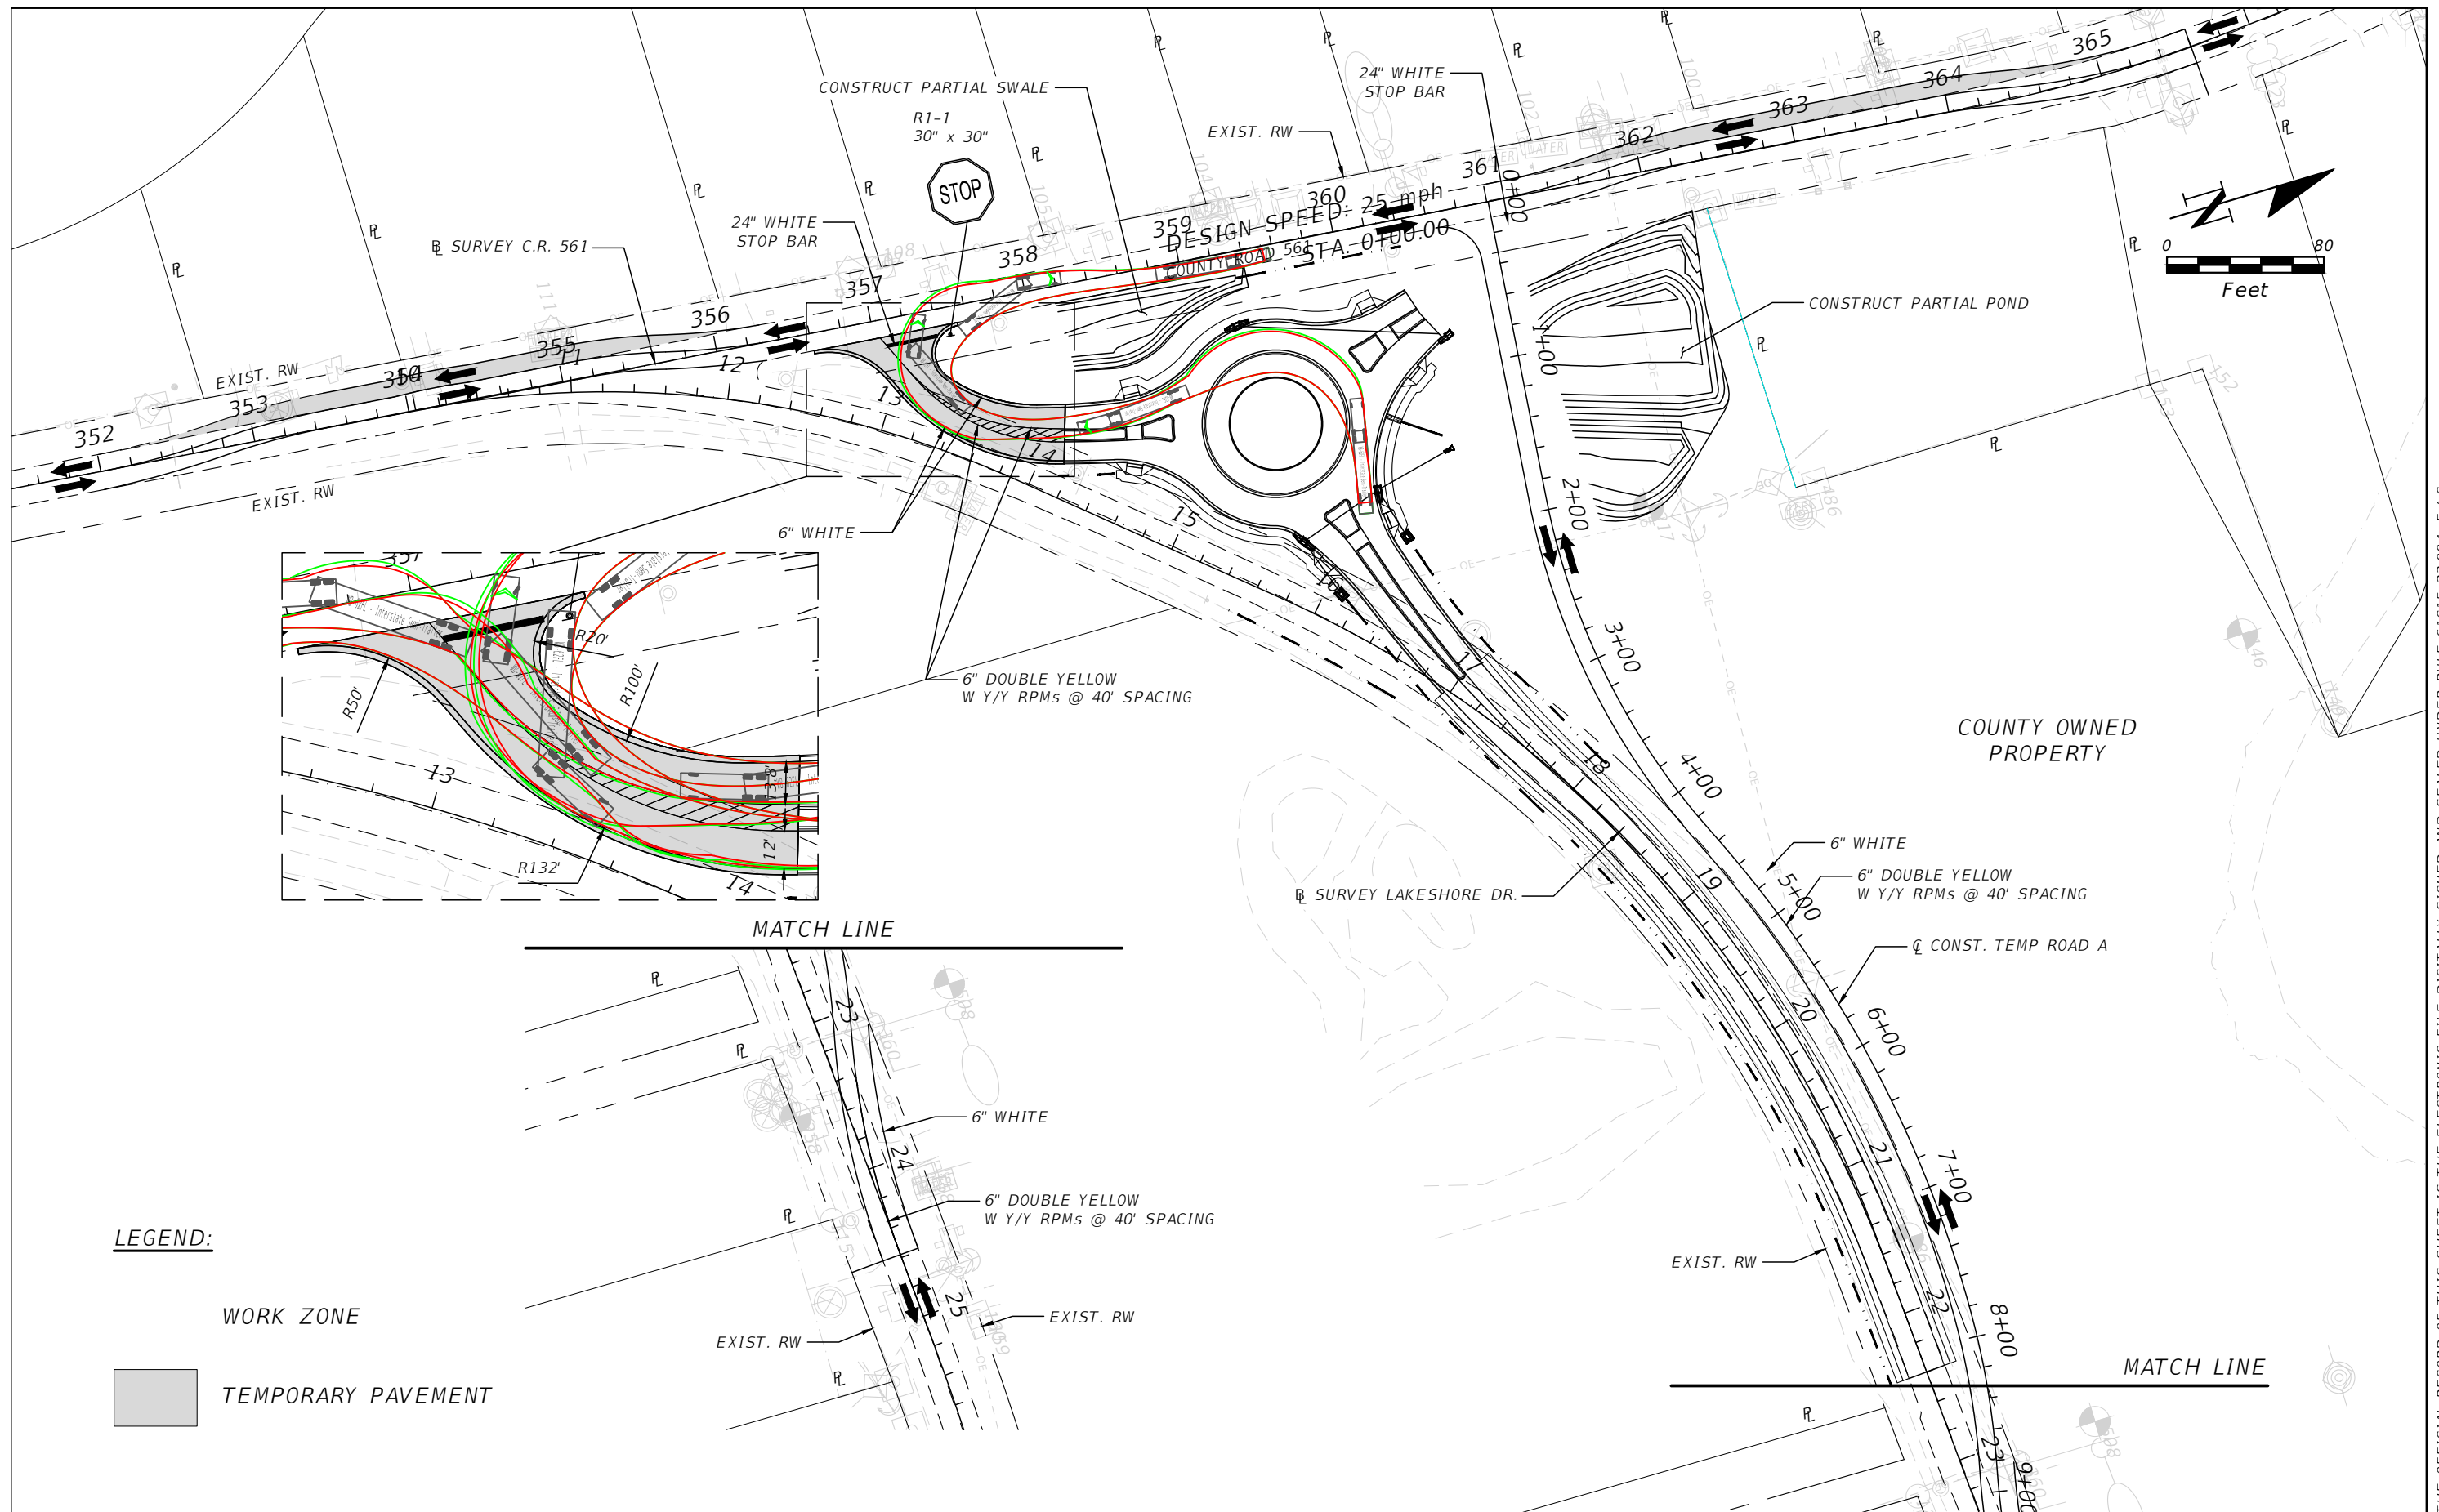


LEGEND:

WORK ZONE

TEMPORARY PAVEMENT

REVISIONS	
DATE	DESCRIPTION


OM ENGINEERING SERVICES, INC.
 621 E. WASHINGTON ST., STE 8
 ORLANDO, FLORIDA 32801
 PHONE NO. (407) 704-7815
 ENGINEER OF RECORD: RICHARD DEAN BOBLETZ
 P.E. LICENSE NUMBER 40049






CR 561 & LAKESHORE DRIVE ROUNDABOUT

TEMPORARY TRAFFIC CONTROL PLAN - PHASE II A


SHEET NO.

THE OFFICIAL RECORD OF THIS SHEET IS THE ELECTRONIC FILE DIGITALLY SIGNED AND SEALED UNDER RULE 61G15-23.004, F.A.C.

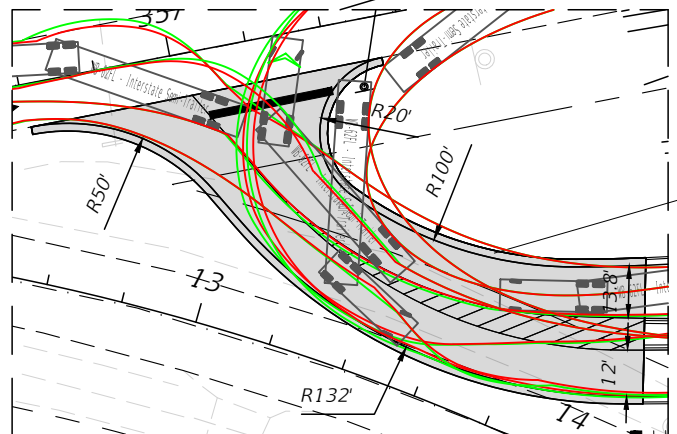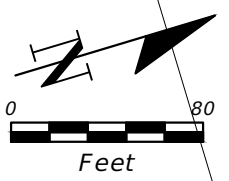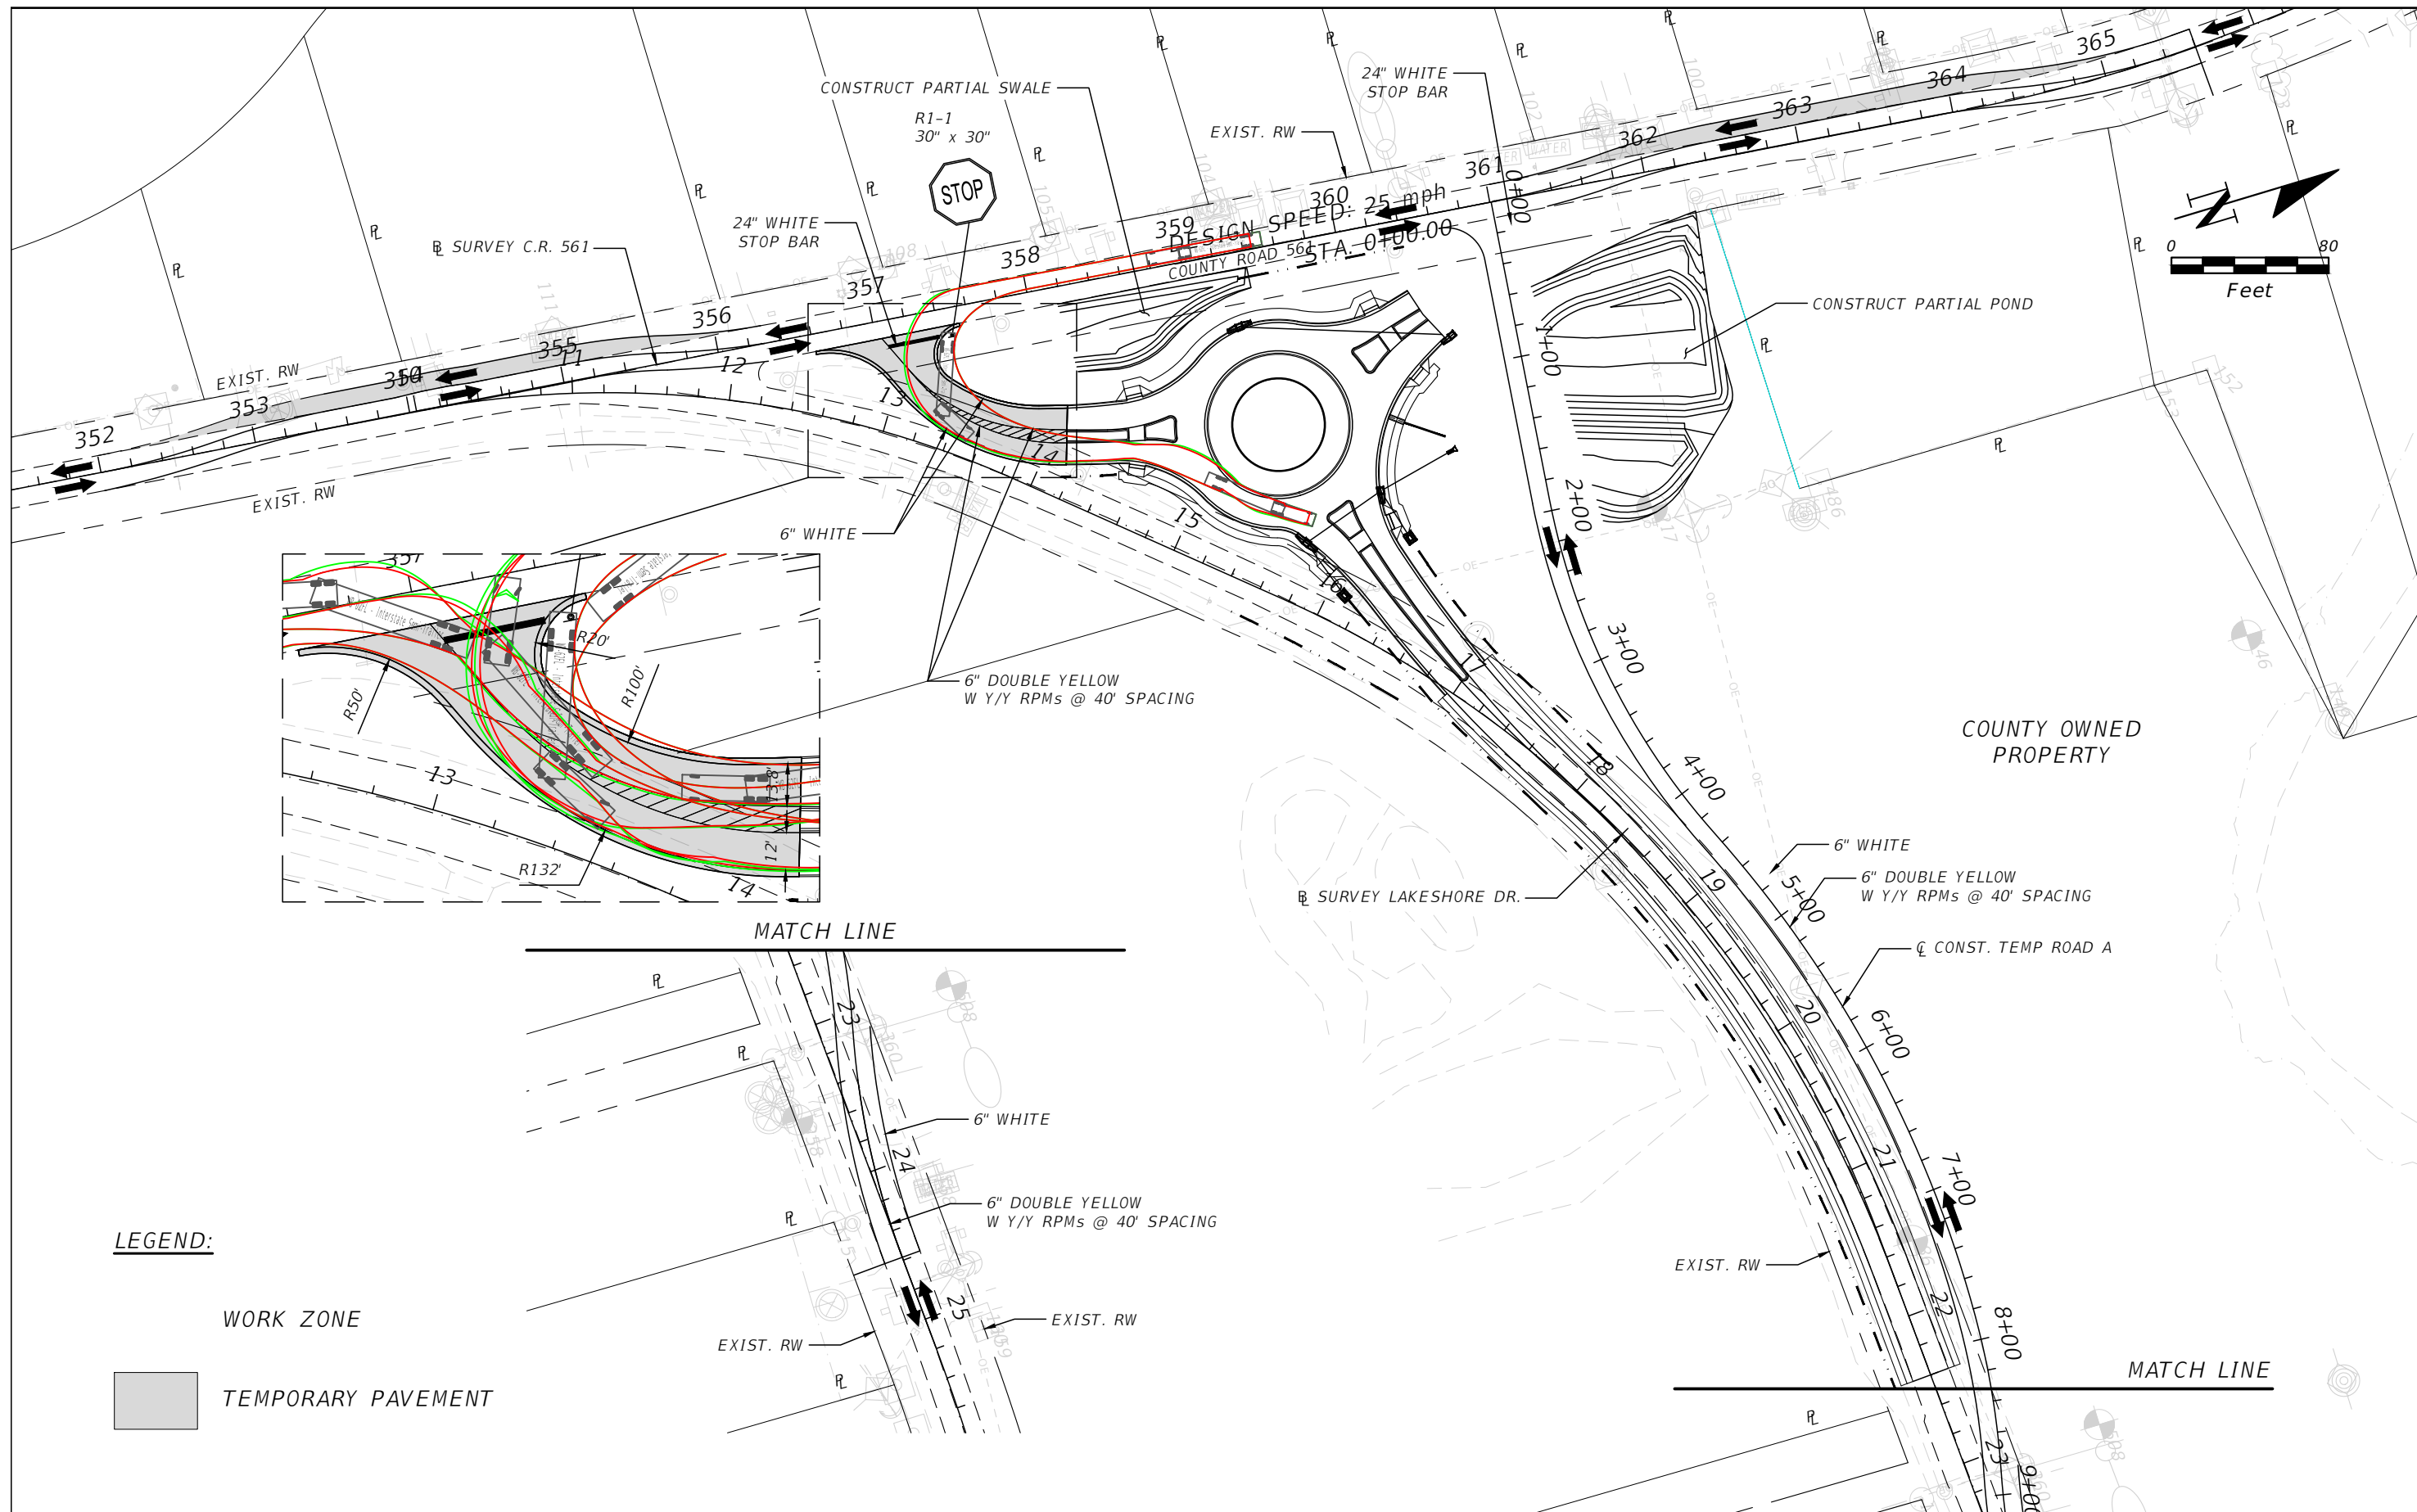

- LEGEND:**
- WORK ZONE
 - TEMPORARY PAVEMENT

REVISIONS	
DATE	DESCRIPTION


OM ENGINEERING SERVICES, INC.
 621 E. WASHINGTON ST., STE 8
 ORLANDO, FLORIDA 32801
 PHONE NO. (407) 704-7815
 ENGINEER OF RECORD: RICHARD DEAN BOBLETZ
 P.E. LICENSE NUMBER 40049




**CR 561 & LAKESHORE
 DRIVE ROUNDABOUT**

**TEMPORARY TRAFFIC
 CONTROL PLAN - PHASE II A**

SHEET NO.

THE OFFICIAL RECORD OF THIS SHEET IS THE ELECTRONIC FILE DIGITALLY SIGNED AND SEALED UNDER RULE 61G15-23.004, F.A.C.

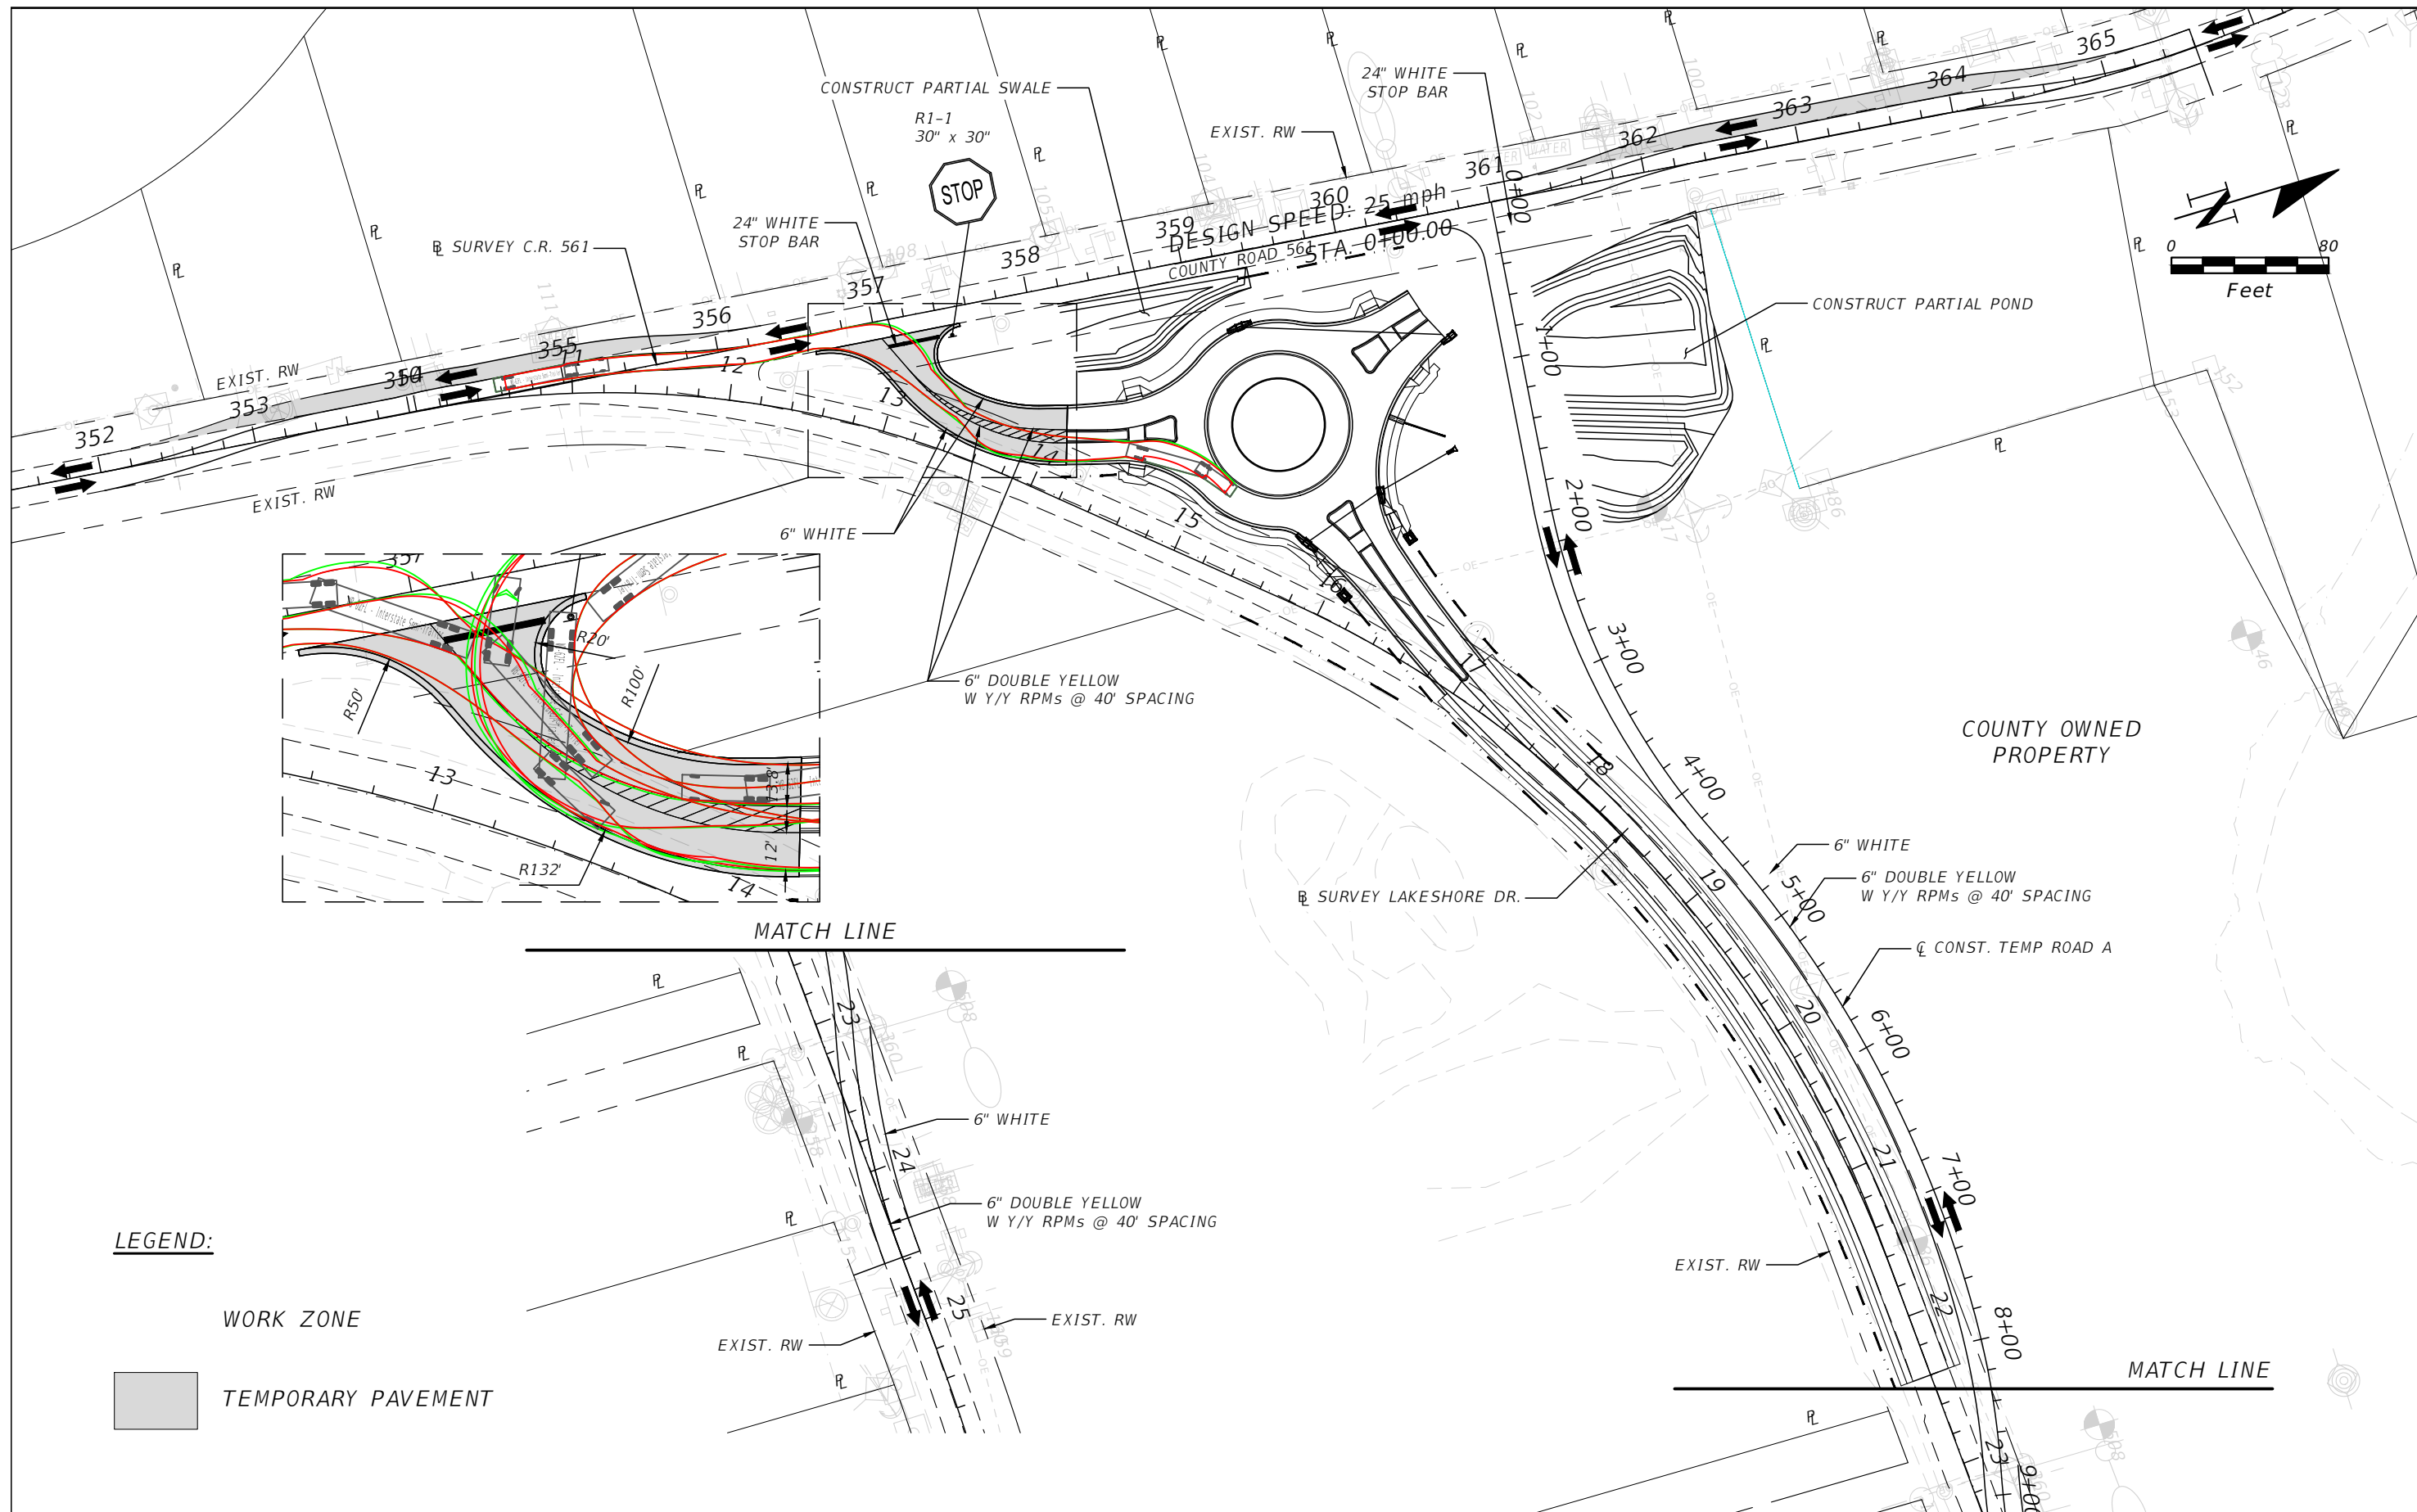


LEGEND:

WORK ZONE



TEMPORARY PAVEMENT

REVISIONS	
DATE	DESCRIPTION


OM ENGINEERING SERVICES, INC.
 621 E. WASHINGTON ST., STE 8
 ORLANDO, FLORIDA 32801
 PHONE NO. (407) 704-7815
 ENGINEER OF RECORD: RICHARD DEAN BOBLETZ
 P.E. LICENSE NUMBER 40049


 REAL FLORIDA - REAL CLOSE

CR 561 & LAKESHORE DRIVE ROUNDABOUT

TEMPORARY TRAFFIC CONTROL PLAN - PHASE II A

SHEET NO.

THE OFFICIAL RECORD OF THIS SHEET IS THE ELECTRONIC FILE DIGITALLY SIGNED AND SEALED UNDER RULE 61G15-23.004, F.A.C.