

SITE BENCHMARK # 2  
 "4"x4" CM LB #2108  
 ELEVATION = 164.38  
 DATUM = NAVD 88

SITE BENCHMARK # 3  
 "4"x4" CM LB #2108  
 ELEVATION = 165.69  
 DATUM = NAVD 88

SITE BENCHMARK # 3  
 "4"x4" CM LK #85  
 ELEVATION = 169.43  
 DATUM = NAVD 88


NODE 99

NOT PLATTED

TRADE AVENUE

BASIN 100

$T_c$   
 $L = 555'$   
 $S(1) = 4.5\%$   
 $S(2) = 6.3\%$

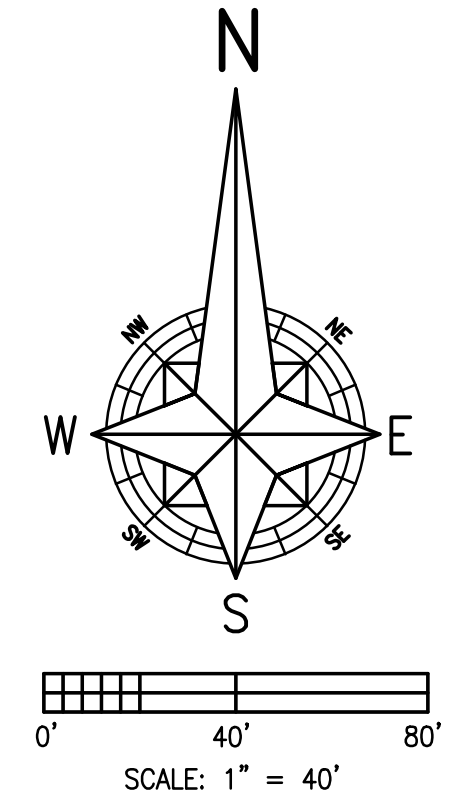

HANCOCK ROAD 80' RW

1046.89' PLAT  
 45.00' PLAT  
 N44°29'55"W 274.50' PLAT  
 S89°29'55"W 274.50' PLAT  
 N44°29'55"W 16.50' PLAT  
 S89°29'55"W 16.50' PLAT

DATE:	JANUARY 28, 2016
SCALE:	1" = 40'
DESIGNED:	THS
DRAWN:	SCM
CHECKED BY:	THS
JOB NO.:	15130
EMAIL:	tomskelton46@gmail.com
DATE	
REVISIONS	
CHECKED	

**AMERICAN CIVIL ENGINEERING CO.**  
 207 N. MOSS ROAD, SUITE 211 WINTER SPRINGS, FLORIDA 32708  
 PHONE: (407) 327-7700, FAX: (407) 327-0227  
 CERTIFICATE OF AUTHORIZATION NO.: 0000729

PRE DEVELOPMENT BASIN MAP  
**CUBESMART**  
 @ HANCOCK ROAD  
 LAKE COUNTY, FLORIDA

