

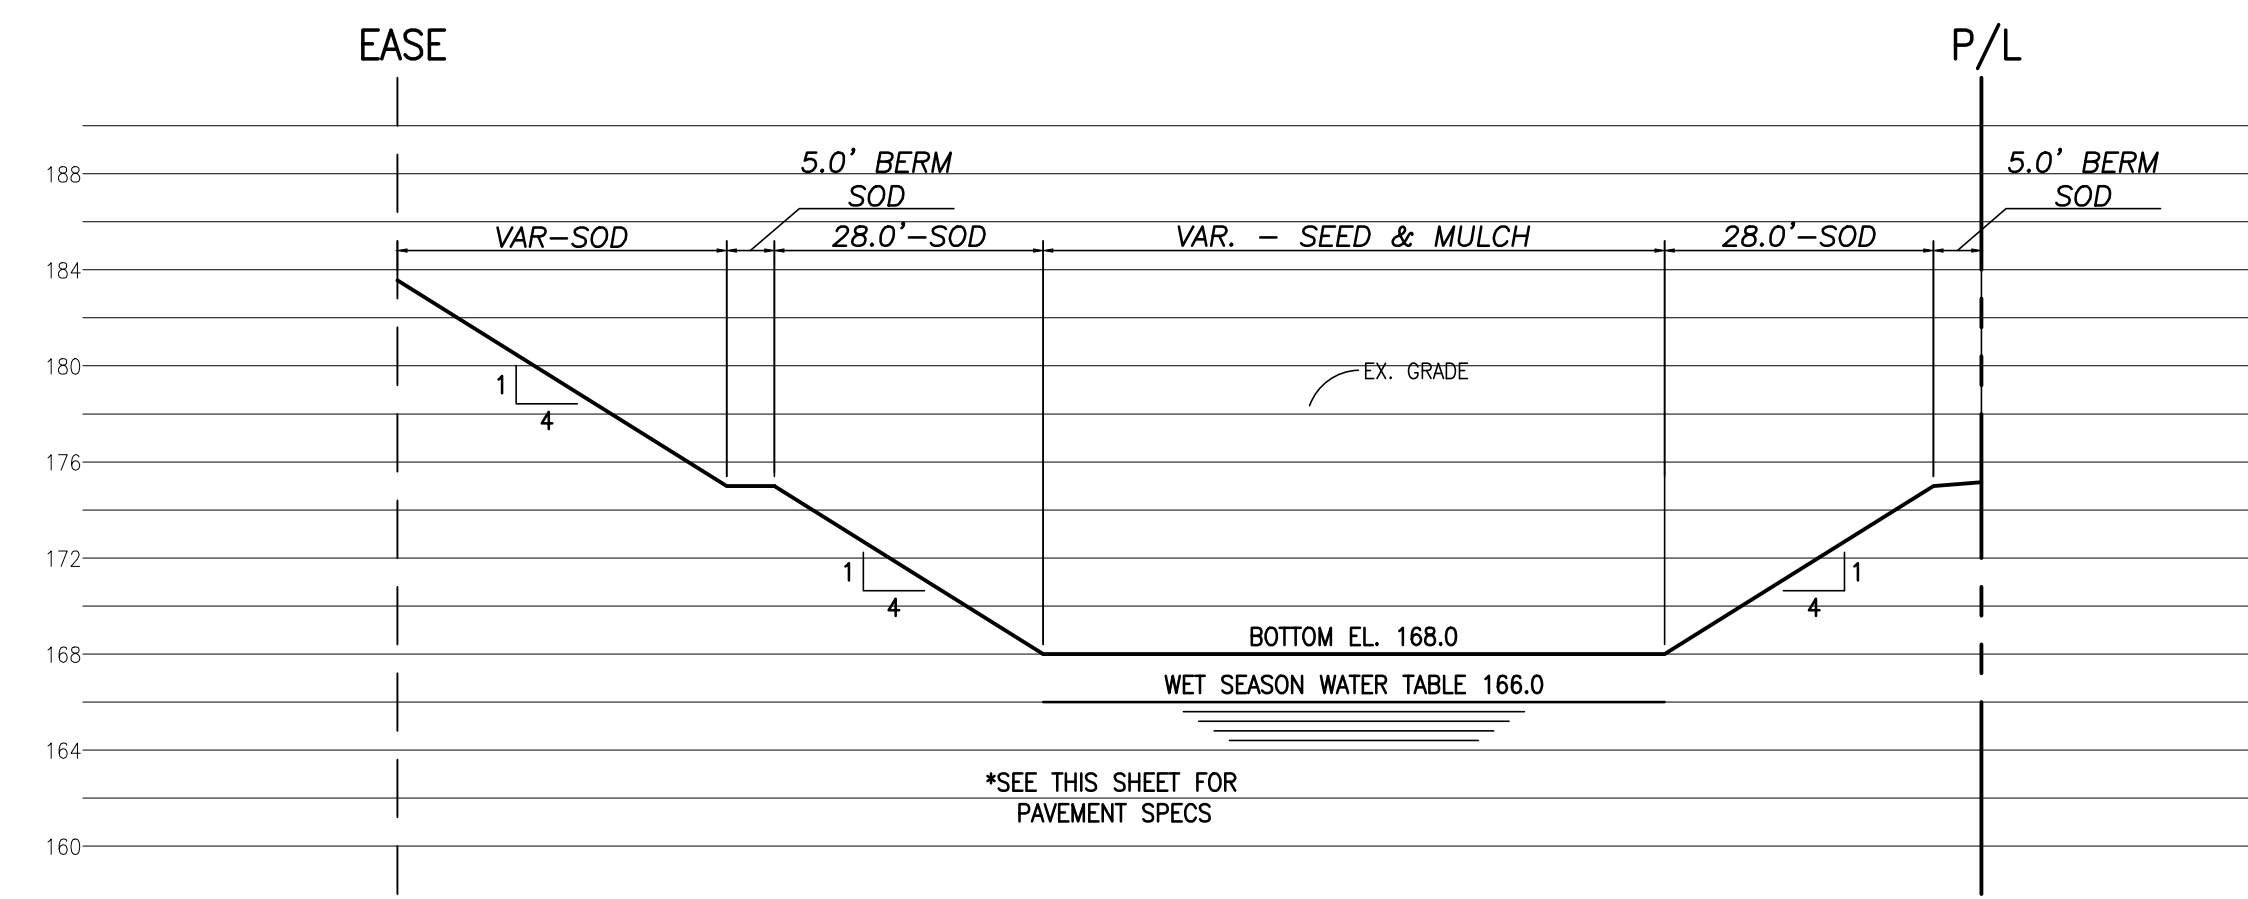



SECTION B-B
 SCALE: 1" = 20' H
 1" = 4' V

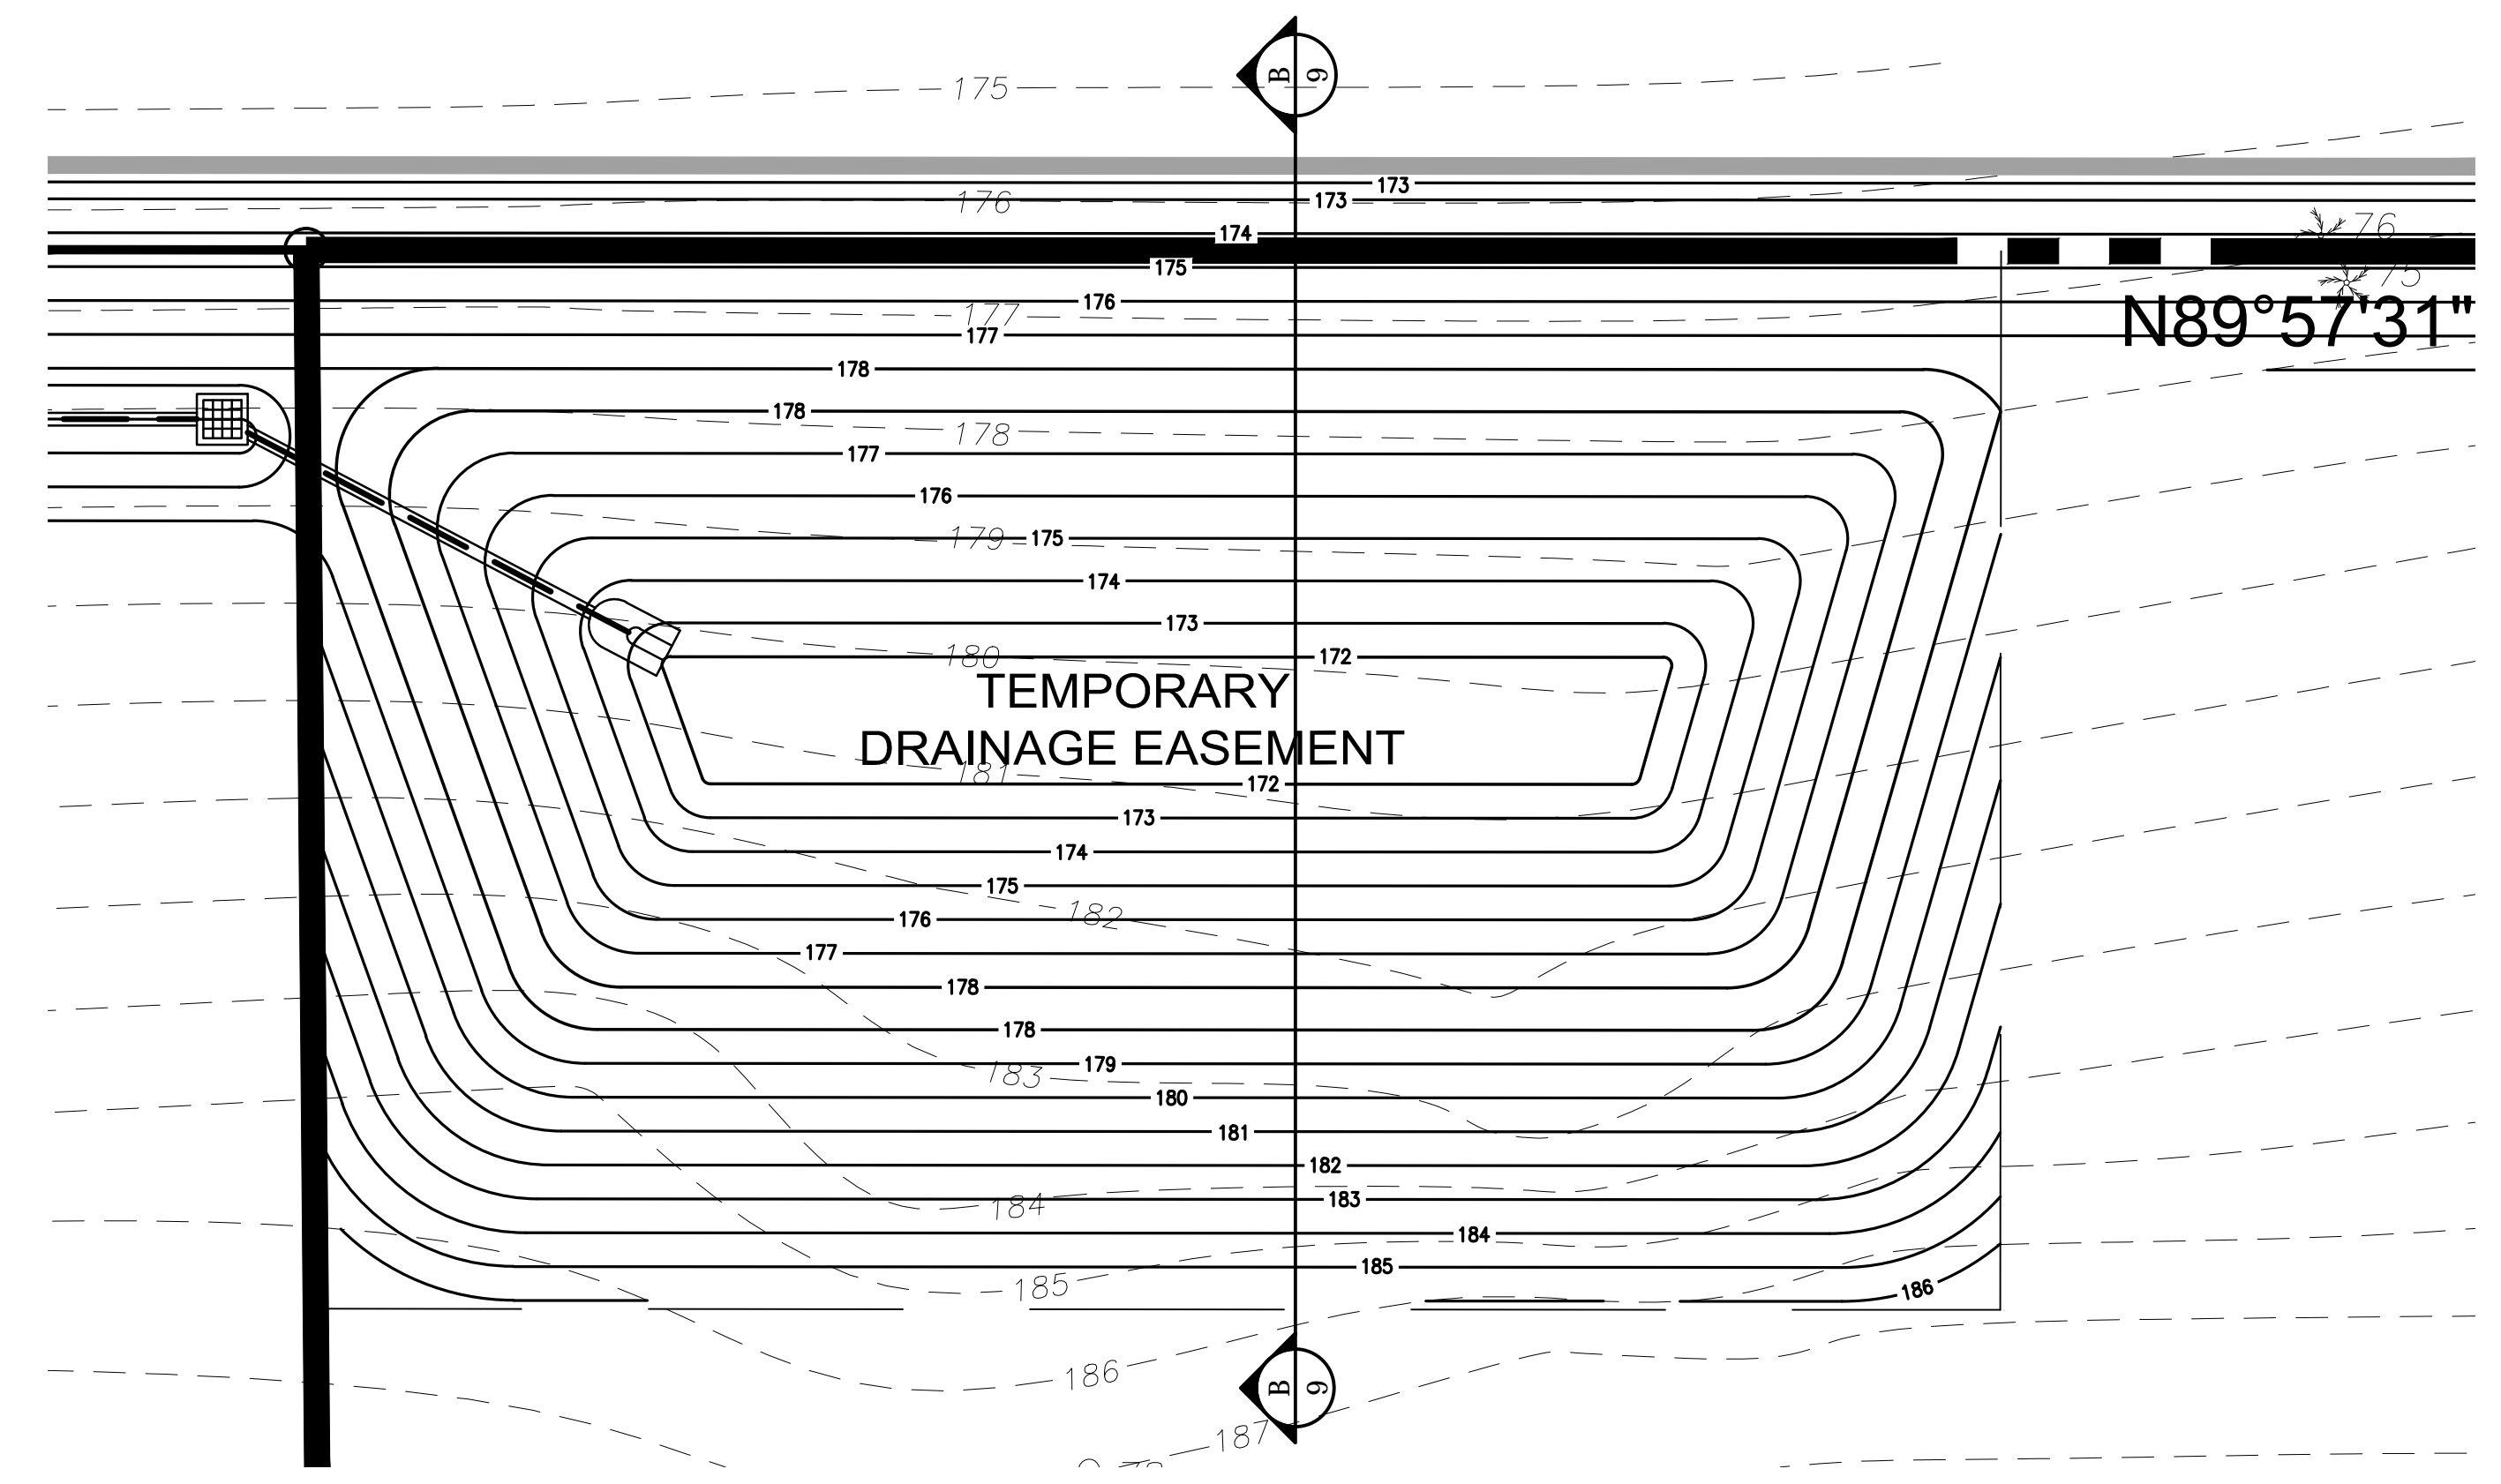

SECTION A-A
 SCALE: 1" = 20' H
 1" = 4' V

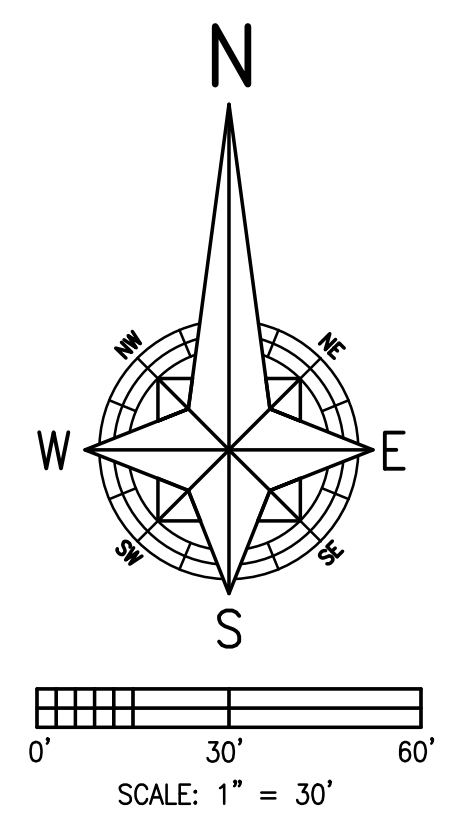

TEMPORARY RETENTION AREA #2

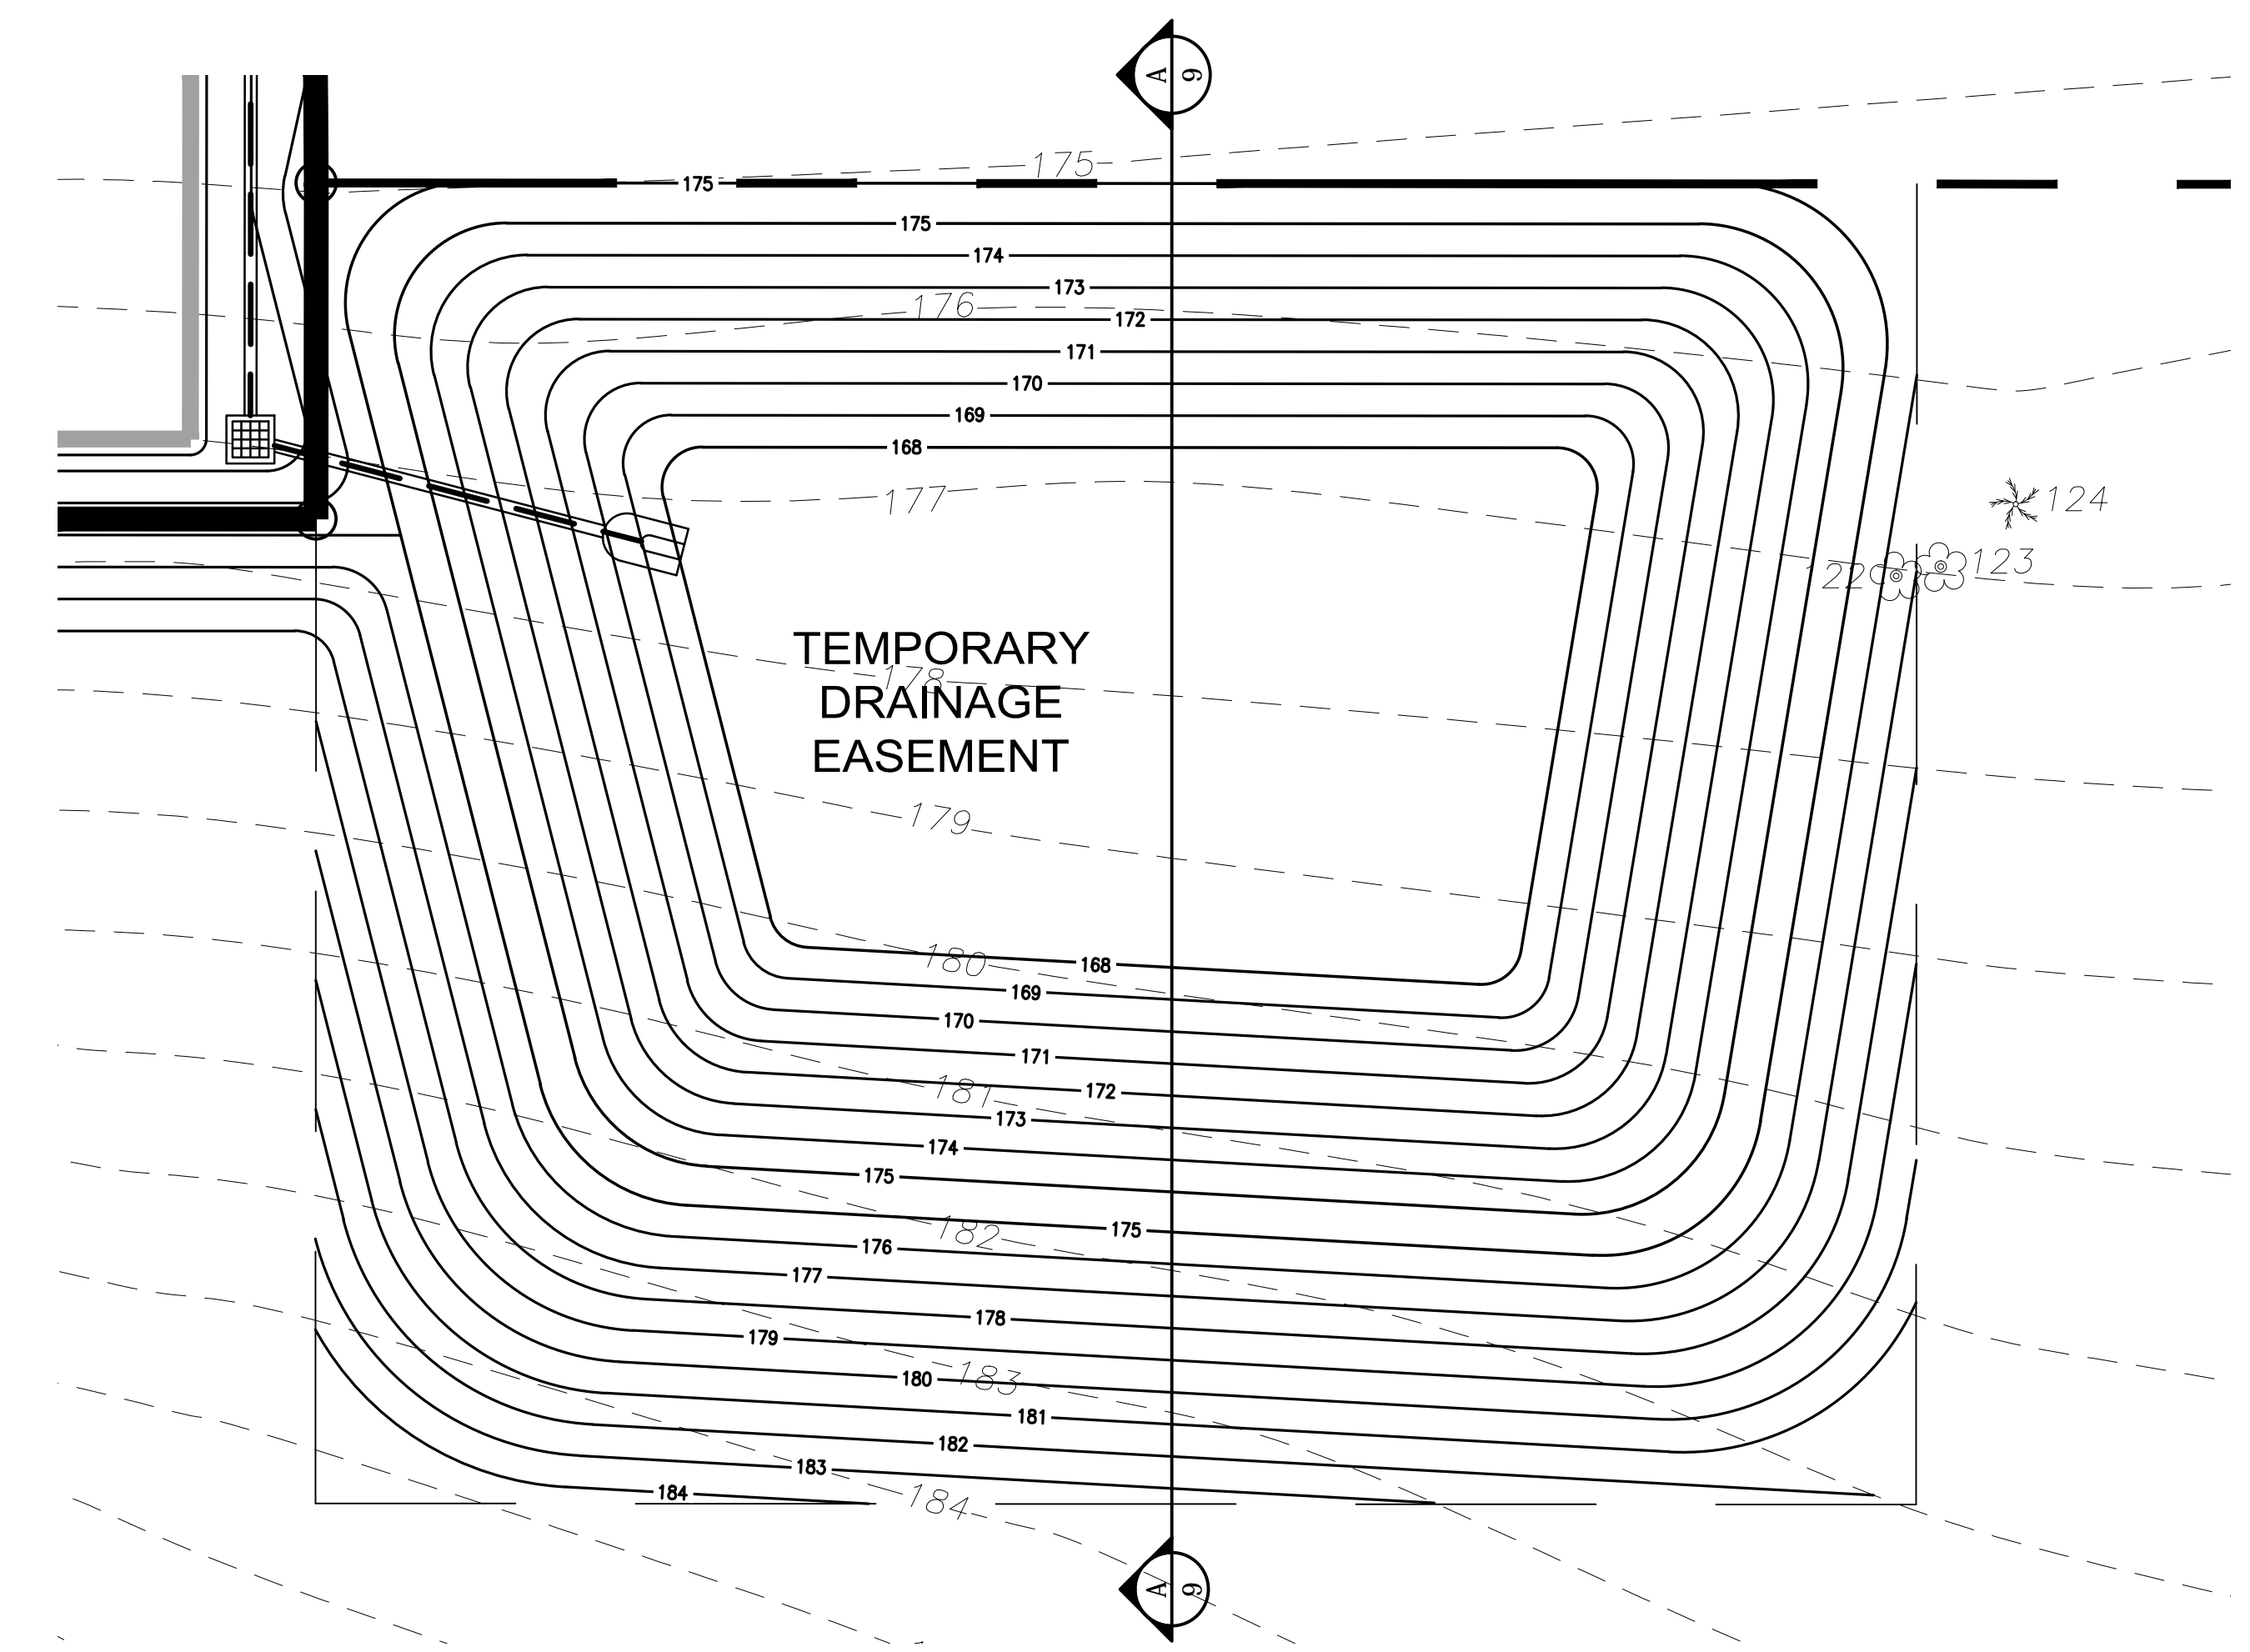

TEMPORARY RETENTION AREA #1

DATE:	JANUARY 28, 2016
SCALE:	AS SHOWN
DESIGNED:	THS
DRAWN:	SCM
CHECKED BY:	THS
JOB NO.:	15130
EMAIL:	tomskelton46@gmail.com
REVISIONS	
DATE	

AMERICAN CIVIL ENGINEERING CO.
 207 N. MOSS ROAD, SUITE 211 WINTER SPRINGS, FLORIDA 32708
 PHONE: (407) 327-7700, FAX: (407) 327-0227
 CERTIFICATE OF AUTHORIZATION NO.: 0000729

RETENTION AREA DETAILS
CUBESMART
 @ HANCOCK ROAD
 LAKE COUNTY, FLORIDA