

REVISION:	DATE

SECTION	TOWNSHIP	RANGE
11	22 S	26 E
DESIGNED:	FJS	DATE: JULY 19, 2013
DRAWN:		DATE:
APPROVED:		DATE:



DEPARTMENT OF PUBLIC WORKS
ENGINEERING DIVISION
437 ARDICE AVE.
EUSTIS, FLORIDA 32726

**CR 455 RIDGEWOOD AVE.
ROUNDAABOUT OPTION 1
AERIAL MAP**



DRAFT FOR REVIEW ONLY

ENGINEER OF RECORD:

STATE OF FLORIDA
PROFESSIONAL ENGINEER
LICENSE NO.

DATE

CAD FILE
14003CA
SHEET #
1

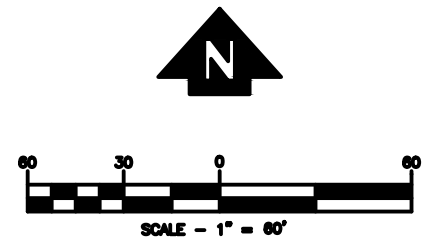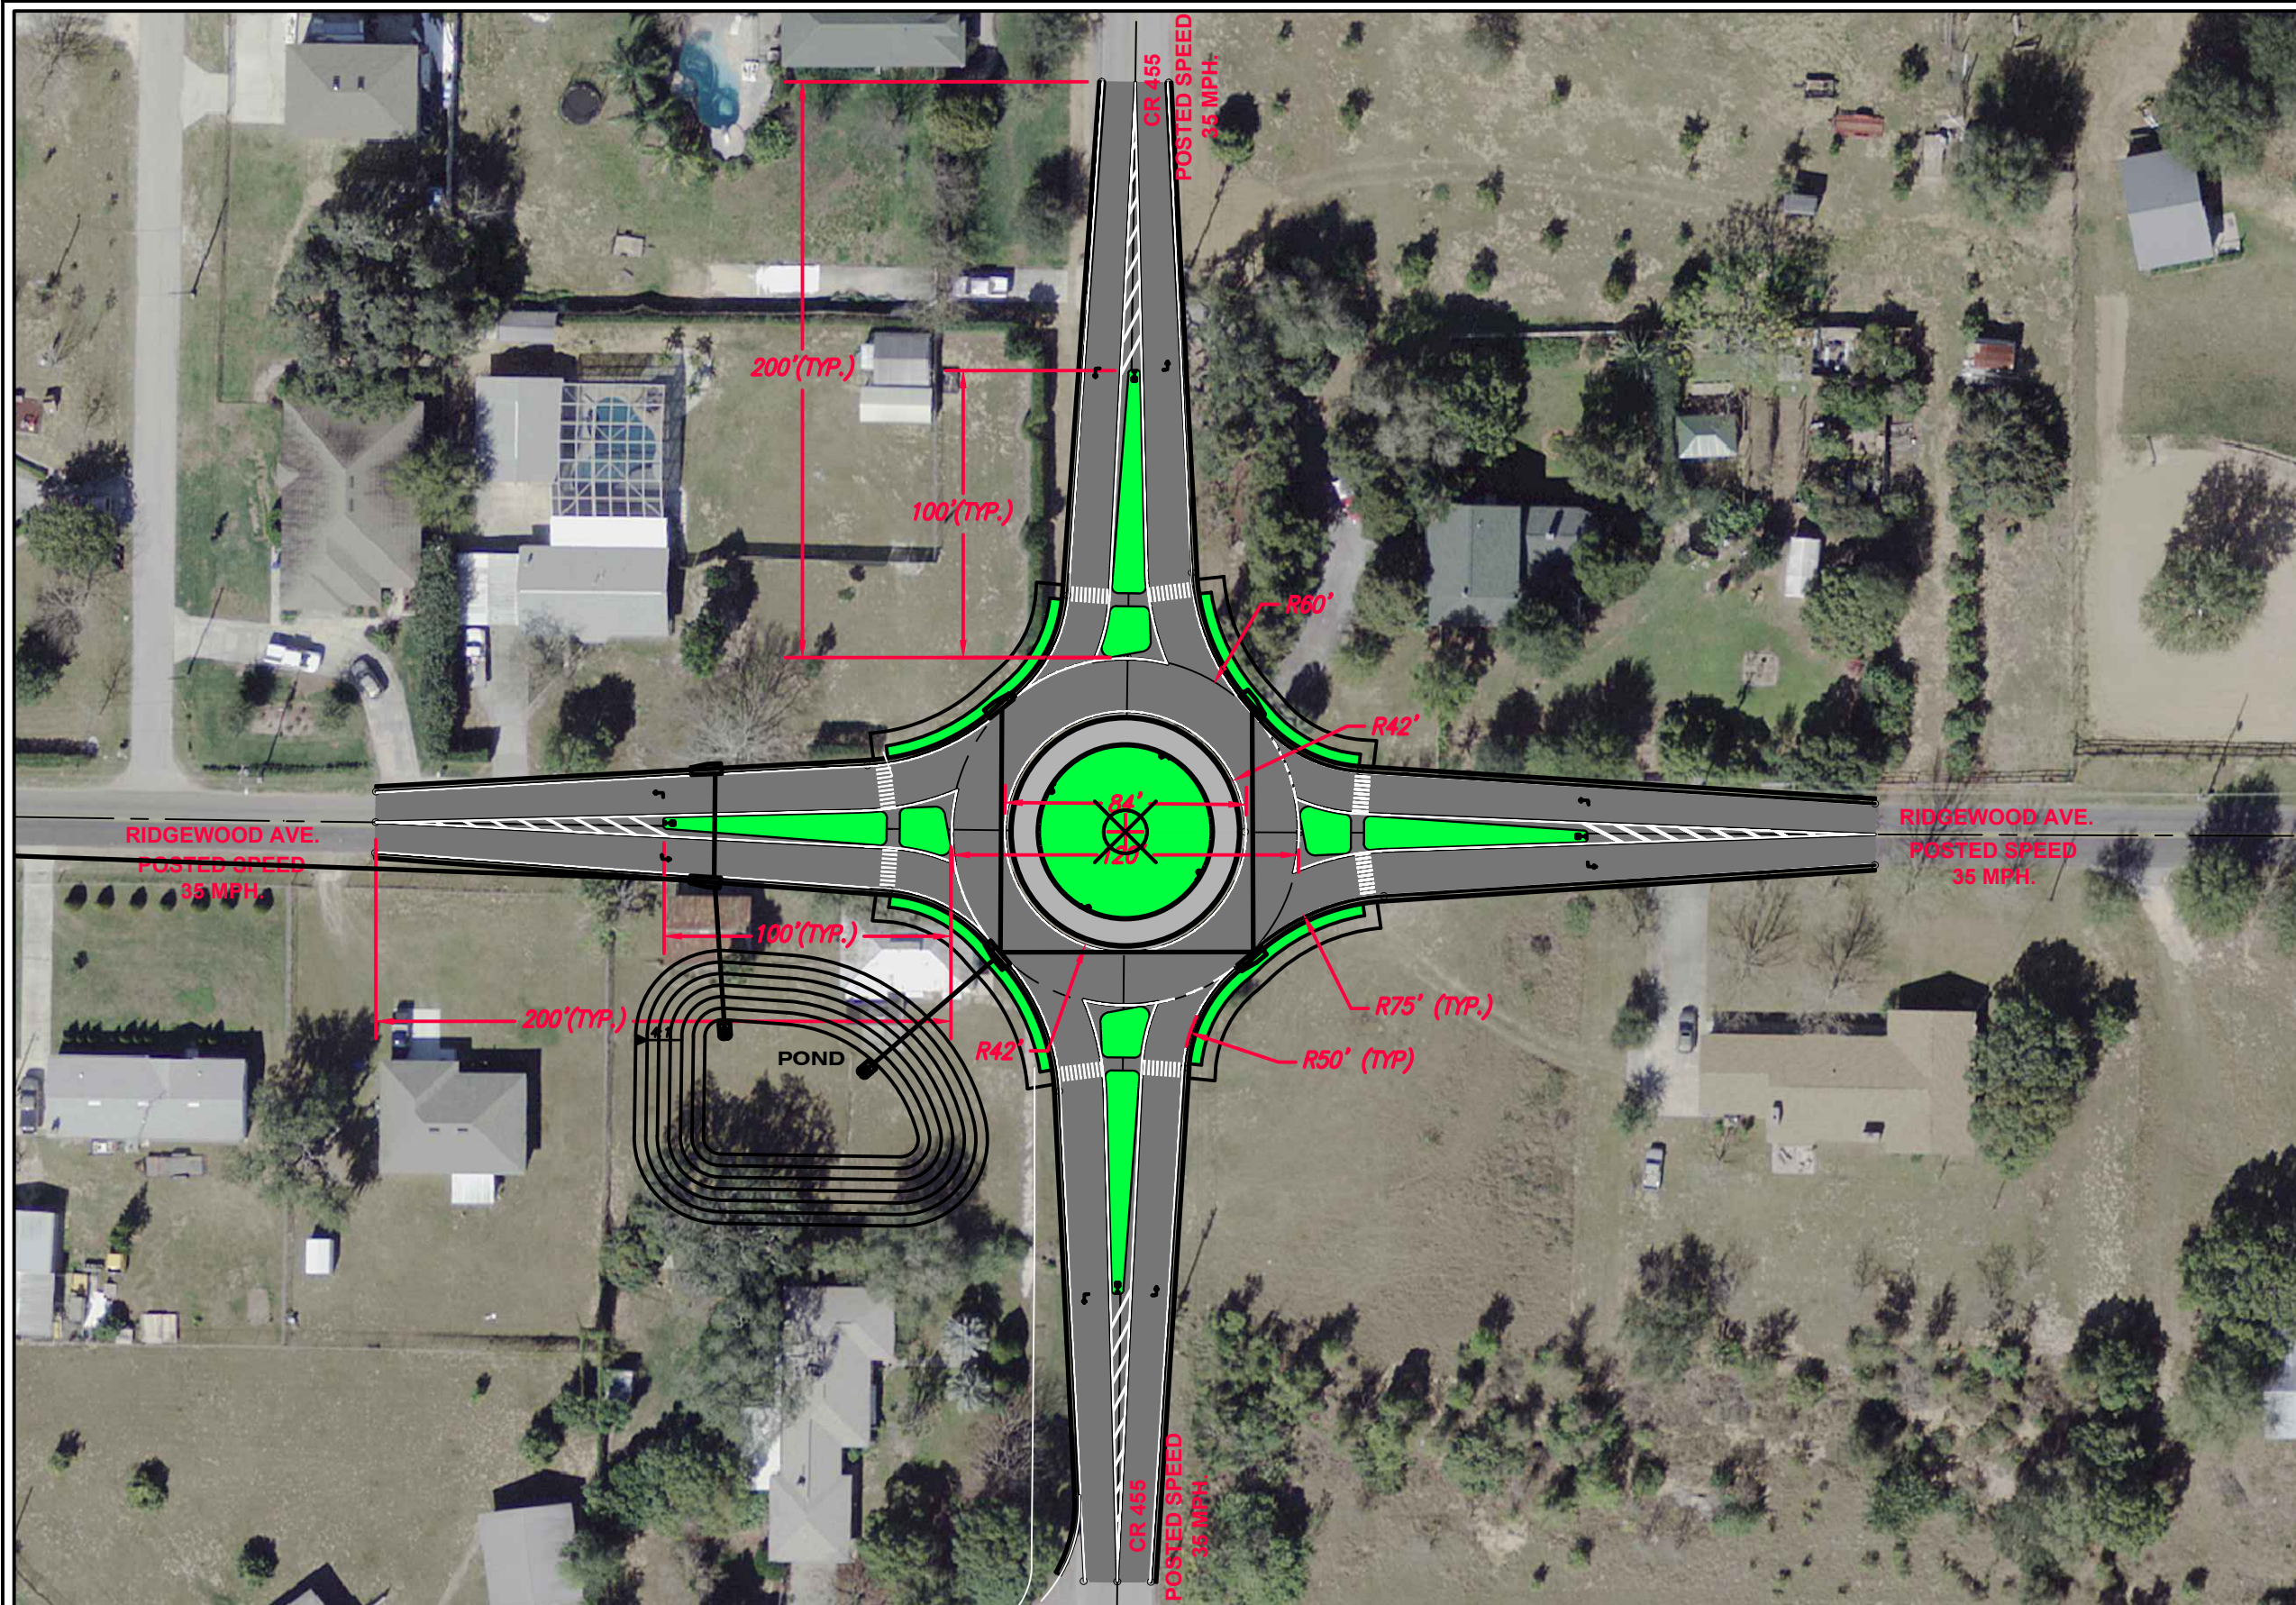

RIGHT OF WAY LINES
PENDING RIGHT OF WAY
REVIEW.

REVISION:	DATE	SECTION	TOWNSHIP	RANGE
		11	22 S	26 E
DESIGNED:	FJS	DATE:	JULY 19, 2013	
DRAWN:		DATE:		
APPROVED:		DATE:		



DEPARTMENT OF PUBLIC WORKS
ENGINEERING DIVISION
437 ARDICE AVE.
EUSTIS, FLORIDA 32726

CR 455 RIDGEWOOD AVE.
ROUNDAABOUT OPTION 1
AERIAL MAP
DRAFT FOR REVIEW ONLY

ENGINEER OF RECORD:
FREDERICK J SCHNEIDER
STATE OF FLORIDA
PROFESSIONAL ENGINEER
LICENSE NO. 50784
DATE

CAD FILE
14003CA
SHEET #
2