


United Telephone of Florida

EXCHANGE: GROVELAND		
DISTRICT: LEESBURG		
DRAWN BY: C.J.F.	DATE: 7-9-85	
CHECKED:	DATE:	
ENGINEER: B.W.	DATE: 7-9-85	
APPROVED: <i>[Signature]</i>	DATE: 7-9-75	
RANGE 25E	SECTION 28	TOWNSHIP 21S
TAX DIST. LAKE	WORK ORDER 23455131	SHEET 1 OF 1
TRANSMISSION ZONE		
CPR/PIP SHEET		


PROP. D.T.F. BUR. CA. ALONG O'BRIEN AVE (2-2227)

LR. CO. PER. # 3118

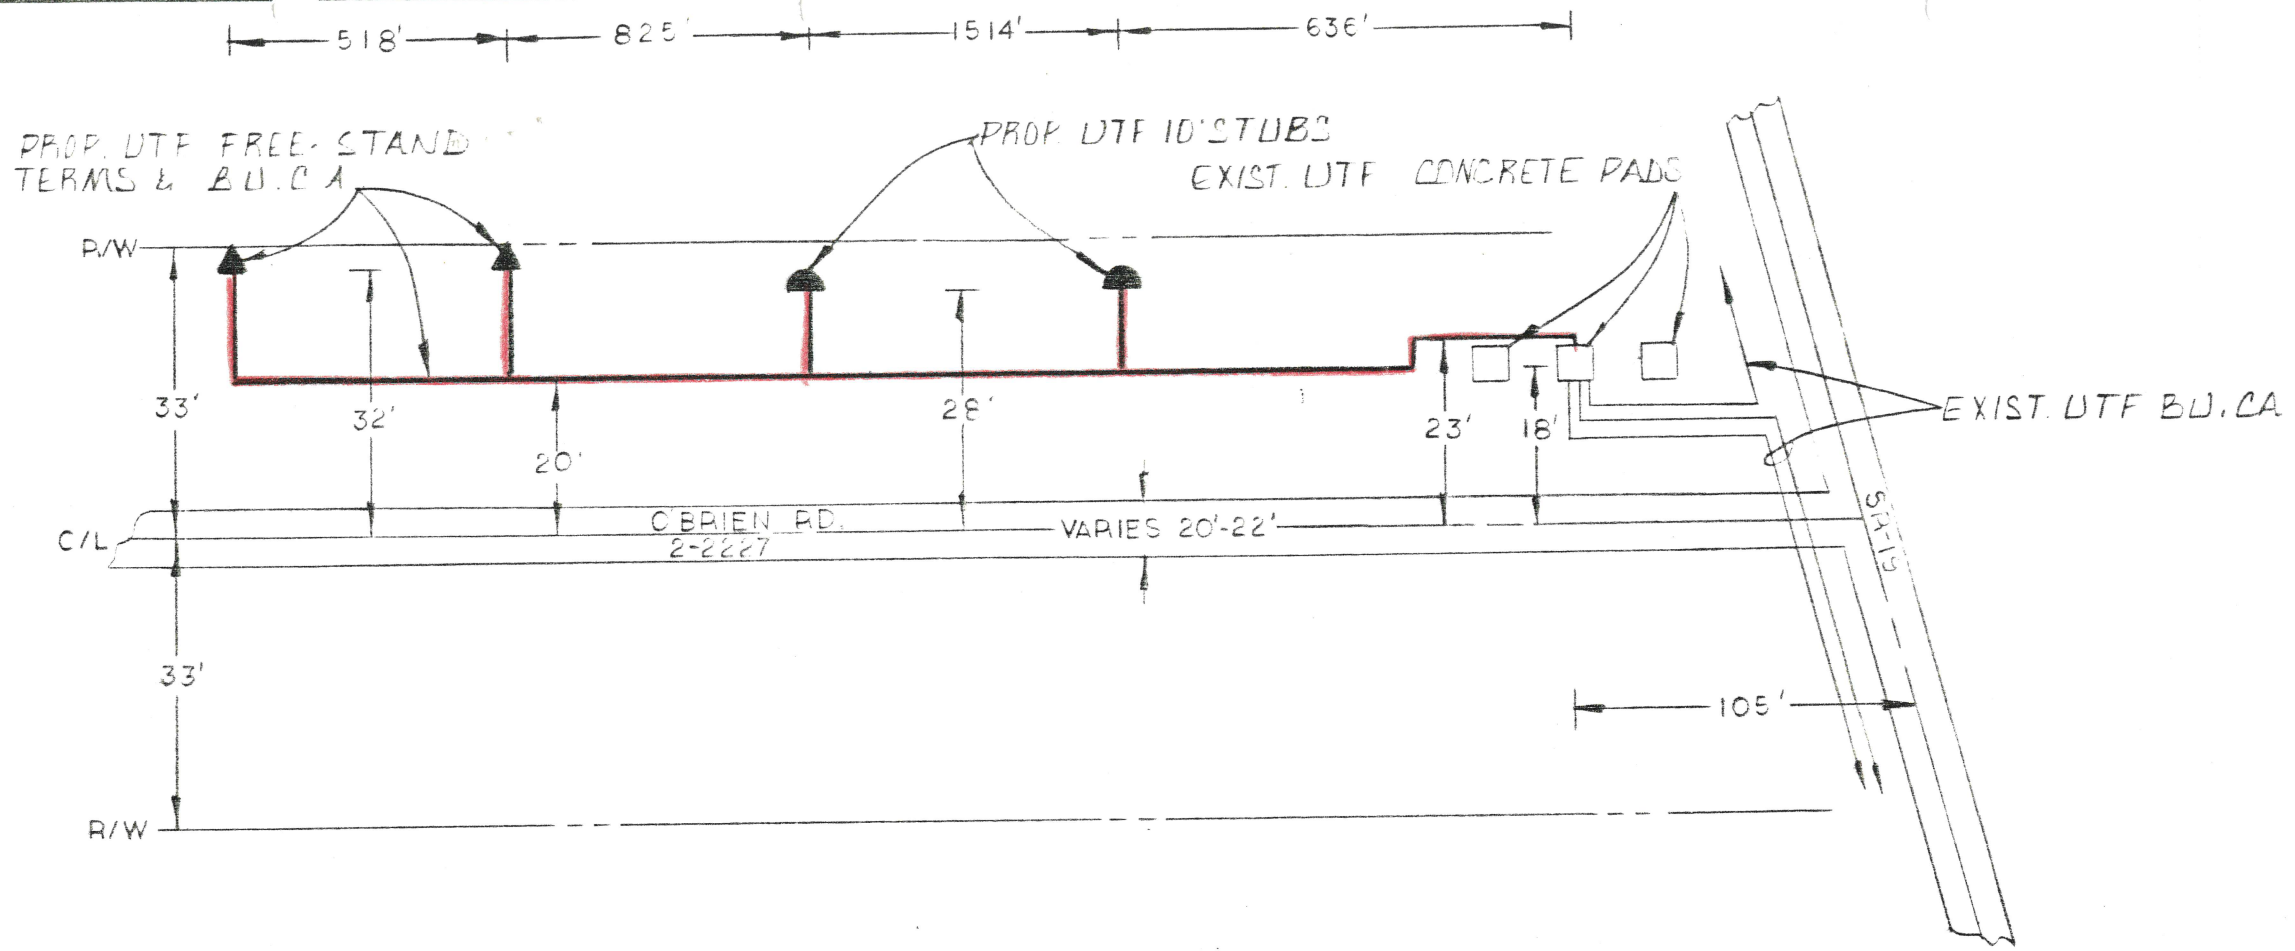



United Telephone of Florida

EXCHANGE: GROVELAND		
DISTRICT: LEESBURG		
DRAWN BY: BVA	DATE: 5-1-85	
CHECKED: RBW	DATE: 5-1-85	
ENGINEER: RBW	DATE: 5-1-85	
APPROVED: [Signature]	DATE: 5-1-85	
RANGE 25E	SECTION 28	TOWNSHIP 21S
TAX DIST.	WORK ORDER 23455120	SHEET 1 OF 1
TRANSMISSION ZONE		
CPR/PIP SHEET		
BURIED CABLE O'BRIEN RD.		


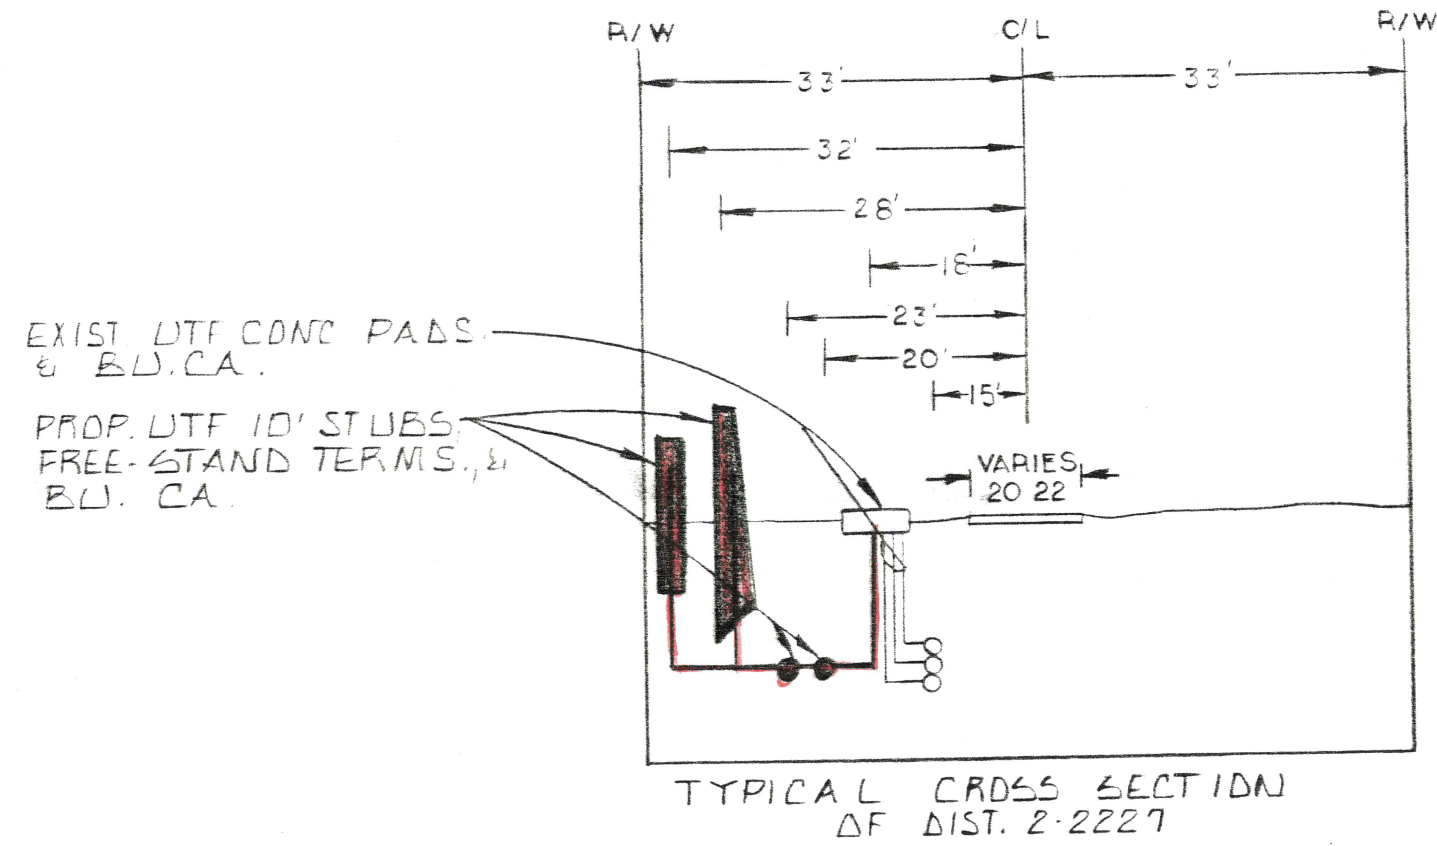


TYPICAL CROSS SECTION
OF DIST. 2-2227

LAKE CO. PERMIT #3080

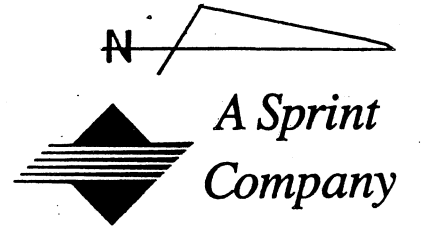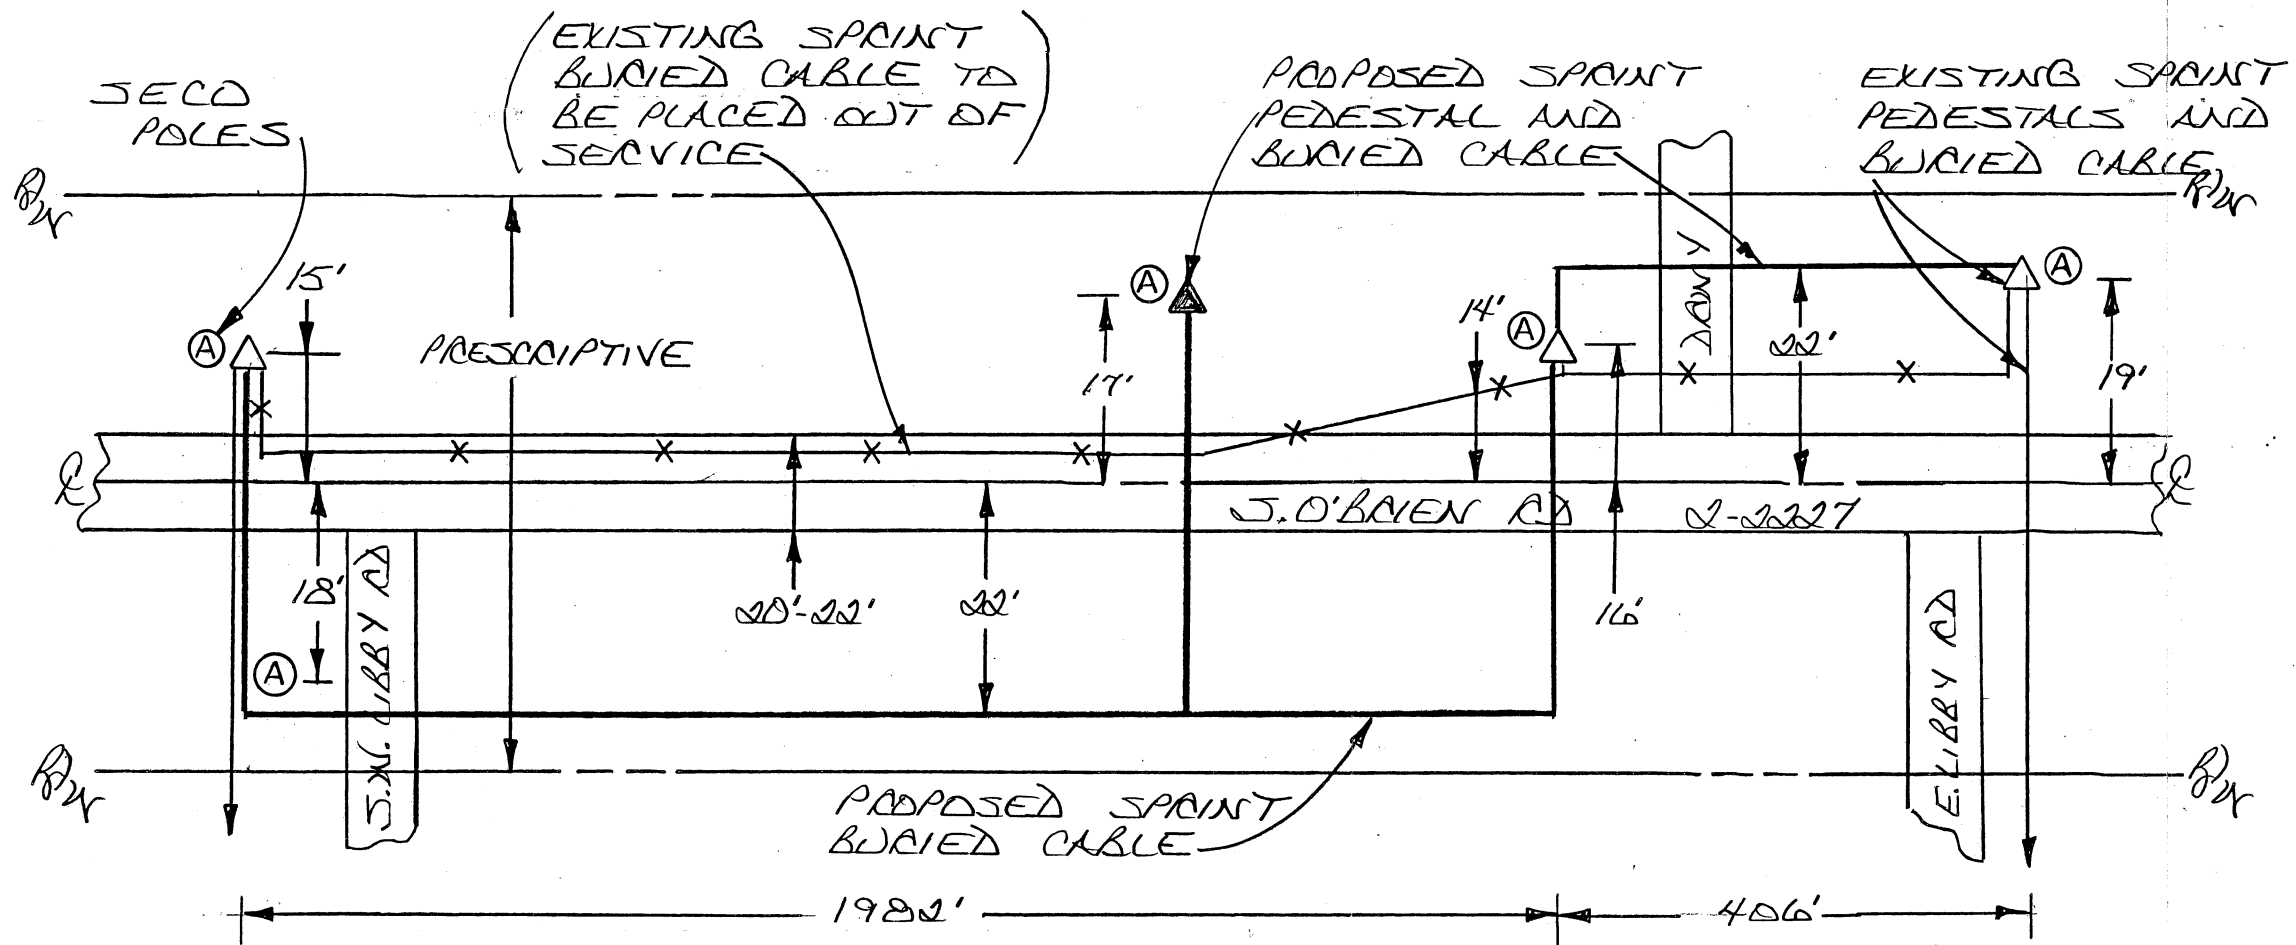


United Telephone of Florida

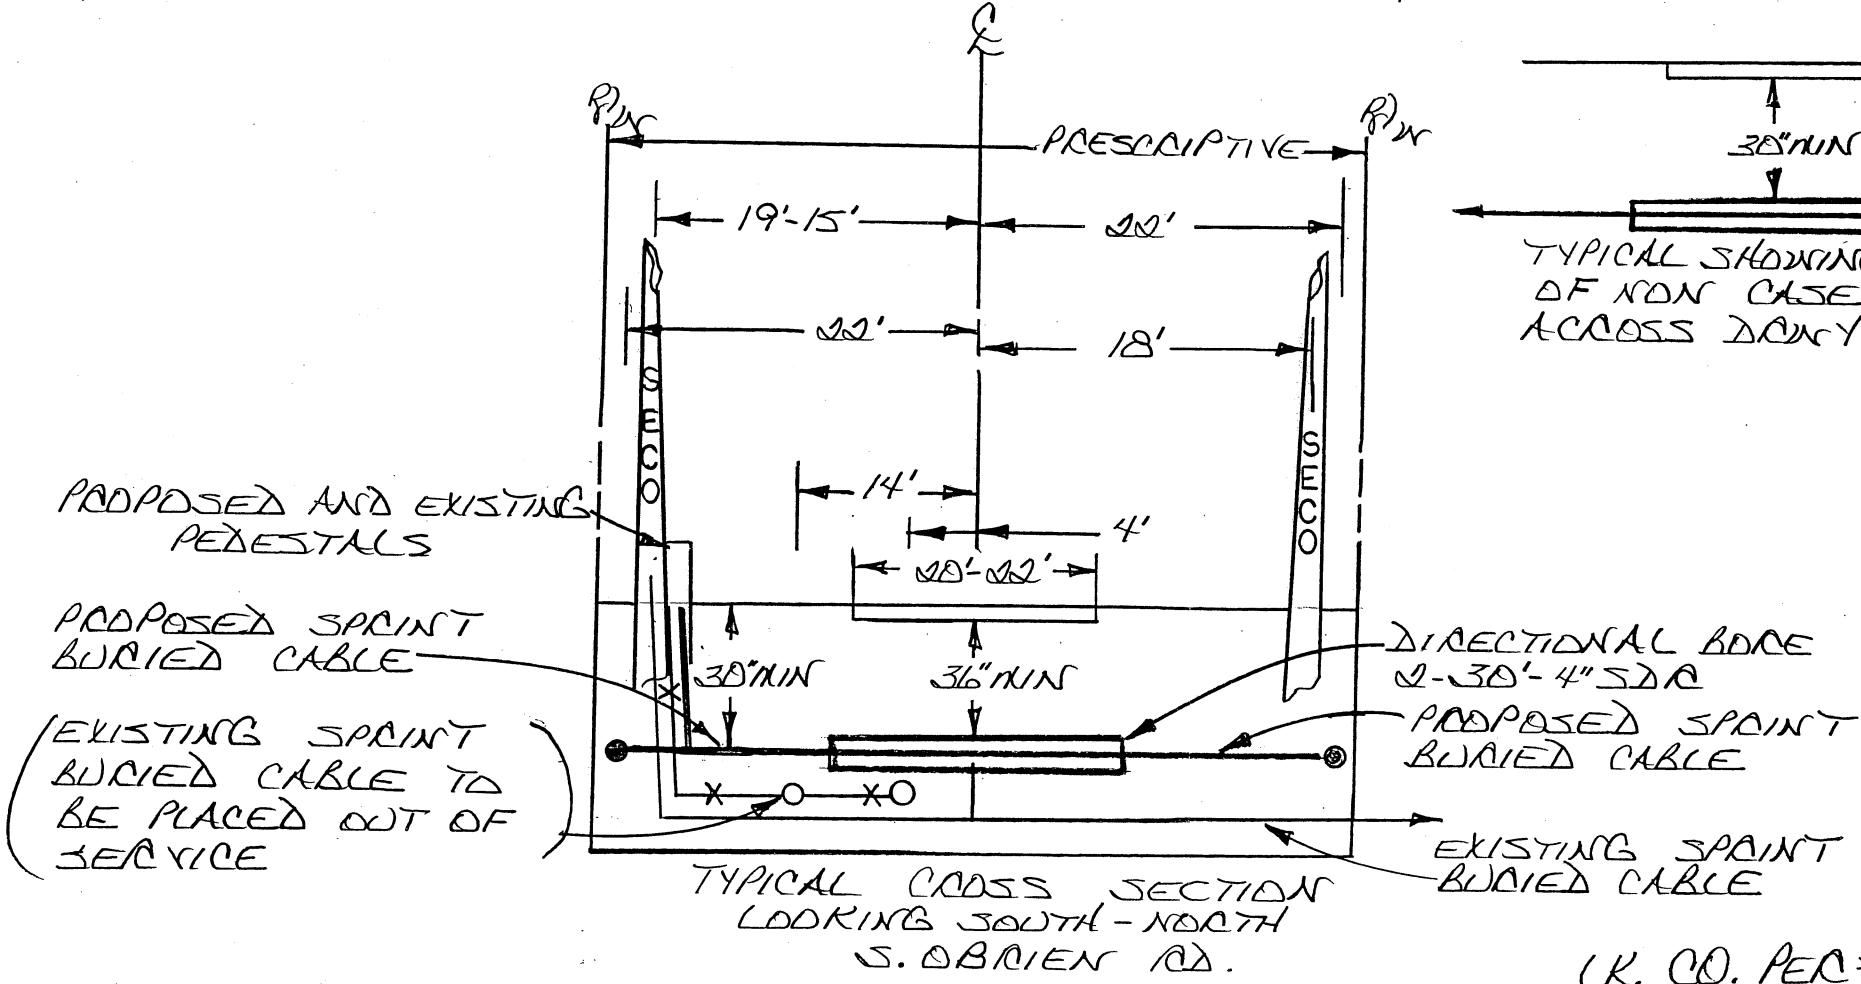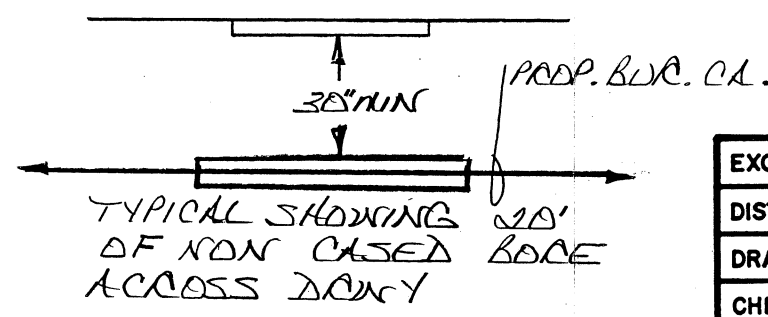


EXCHANGE: GROVELAND		
DISTRICT: LEESBURG		
DRAWN BY: C.F.	DATE: 3/24/99	
CHECKED:	DATE:	
ENGINEER: R.B.L.	DATE: 3/24/99	
APPROVED:	DATE:	
RANGE 25E	SECTION 33	TOWNSHIP 21S
TAX DIST.	WORK ORDER 39099568	SHEET 1 OF 1
TRANSMISSION ZONE		
CPR/PIP SHEET		

BURIED CABLE ALONG A PORTION OF S. O'BRIEN RD.

LK. CO. PER# 6698

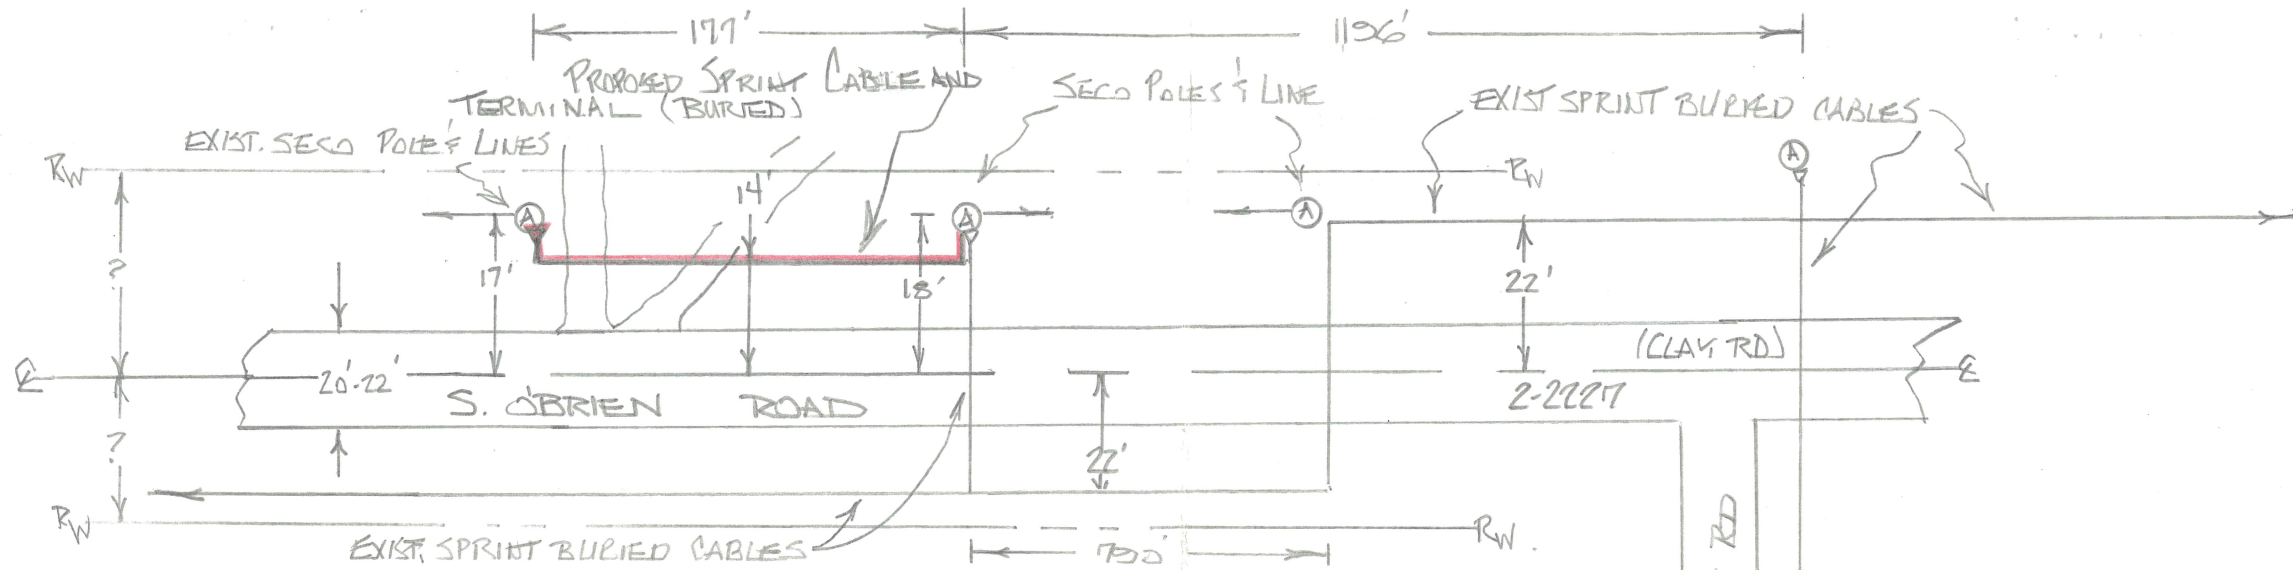

United Telephone of Florida

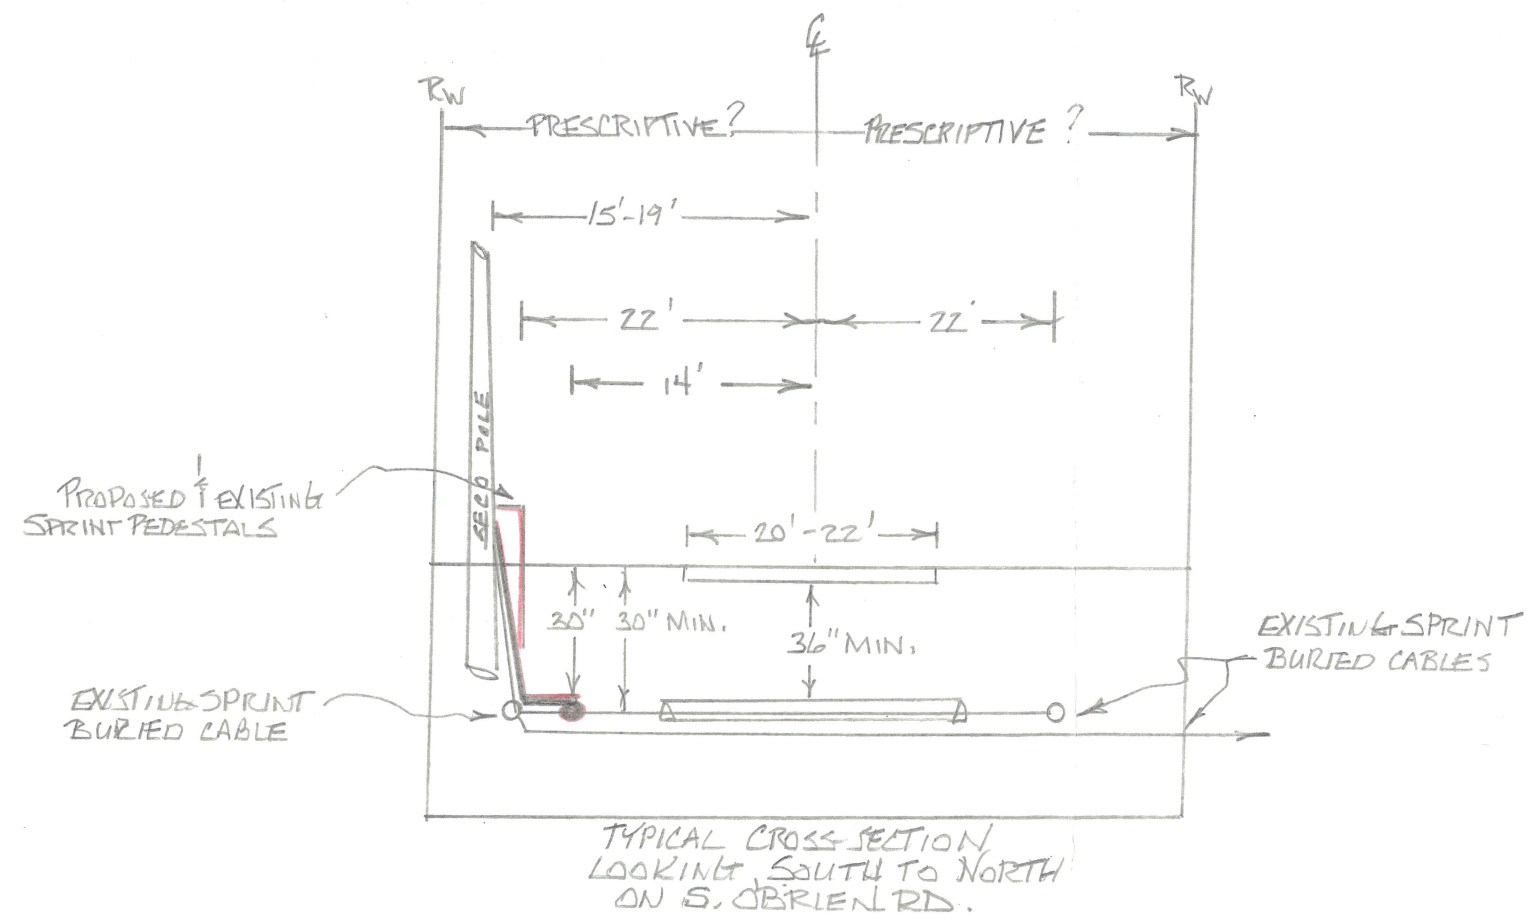

LAKE CO. PERMIT # _____

EXCHANGE: GROVELAND		
DISTRICT: LS36		
DRAWN BY: RBL	DATE: 04/04/01	
CHECKED:	DATE:	
ENGINEER: RBL	DATE: 04/04/01	
APPROVED:	DATE:	
RANGE 275E	SECTION 33	TOWNSHIP T-215
TAX DIST.	WORK ORDER 39130284	SHEET 1 OF 1
TRANSMISSION ZONE		
CPR/PIP SHEET		

BURY CABLE 179 FT SOUTH ALONG THE WEST SIDE OF SOUTH O'BRIEN RD. (2-2227)