


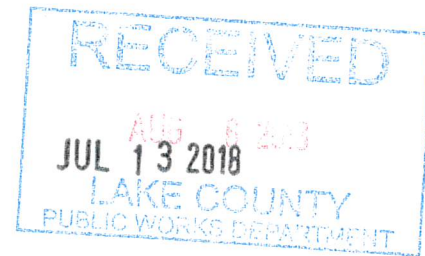

Residential Driveway Apron Permit Application

(Please Print or Type)



Date: 7/21/18 Bldg Permit No. 2018051347

Michael Earnest
Applicant/ Name Permit Will Be Returned To:

2731 SW 36 Drive
Applicant's Street Address

Ocala, FL 34474
Applicant's City, State, Zip

Michael Earnest 352-427-5986
Signature of Applicant Phone Number

infinityrenovators.llc@gmail.com
Applicant's e-mail address

1313147 / 33 / 18 S / 28 E
Alt. Key# Section Township Range

26919 CR 44A
House Number / Road Name

Subdivision Name

Michael Earnest
Applicant, Please Print Name

IH/1121539
Contractor License # (Required unless built by owner)

A driveway permit is required to construct a new driveway, modify an existing driveway to meet county requirements, or install a temporary construction entrance within the public rights-of-way of County maintained roads. Issuance of a driveway permit does not vest any rights to the property owner for zoning, land use changes, or site improvements. The owner must follow all County procedures for permitting.

Driveway must be constructed in accordance with the Lake County Land Development Regulations and as shown on the attached sketch. Applicant holds Lake County harmless from all damages, claims, or injuries which may result from such work. Any deviation from the attached sketch must first be approved in writing by Lake County Public Works Department. Please see attached minimum requirement details for specifications.

Check one:

- Clay Road – No apron required – culvert pipe may be required – sod all disturbed areas.
- Paved Road – Option 1: 6" limerock base and minimum 1" Type S-III Asphalt. Option 2: 6" reinforced concrete (3000 PSI) using 10 foot square of 6" x 6" wire mesh placed a minimum of 10' from edge of existing pavement. Culvert pipe may be required – Sod all disturbed areas.

In areas where sidewalks are present or planned, the driveway must include a minimum 4 foot wide path traversing the driveway apron (at a maximum 1.5% cross slope) in compliance with ADA requirements.

County Road # <u>6286</u>	To be completed by County Staff		
Driveway Permit Fee: \$50.00	Check/Transaction #: <u>541487</u>	Date: <u>7/13/18</u>	Fee Code: PUBSV1
Permit # <u>16008</u>	Maint Area: <u>3</u>	Signed: _____	Date Approved: _____
Permit Shall Expire One (1) Year From Date Approved		Date Expired: _____	
Date of Final Inspection: _____	Inspector: _____		
Comments or special conditions: _____			
<p>The design has been reviewed and upon completion should meet the regulations and requirements as noted on this application. The driveway shall be constructed per approved subdivision plans if applicable. For inspection of a driveway associated with a building permit, call Lake County Building Services Division at 352-343-9634. For inspection of a joint (Common Split) driveway or a driveway not associated with a building permit, call Lake County Public Works Department at 352-253-6019. Submit permit to: <i>Lake County Public Works, Post Office Box 7800, Tavares, FL 32778</i></p>			

Public Works Department
Road Operations Division

Entered Data One _____ 8/7/18
st Scan _____ 8/7/18

Residential Driveway Apron Permit
Effective February 2017



Residential Driveway Apron Permit Application Requirements

JUL 13 2018

To be completed by County Staff

- Single Family Driveway (standard A)
- Joint Driveway (Common/Split) (standard B)
- Driveway apron as Swale Check (standard C)
- Piped Driveway apron (standard D)
- Driveway apron conforming to Grade or Swale (standard E)
- Driveway apron with Miami Curb & Gutter (standard M)
- Driveway apron with Standard Curb & Gutter (standard S)

2018051347
Permit Number

The applicable driveway apron standard will be included with approved permit that is sent to applicant.

1. Sidewalks must be constructed per FDOT Index 310, with maximum cross slope of 1.5%, 6 inches minimum thickness. (See detail on attachment).
2. To conform to sidewalk requirements, subdivision construction plans are available for review in the Lake County Public Works Department located at 323 N. Sinclair Avenue in Tavares.
3. Driveways are not permitted in the radius return of an intersection. With the exception of joint driveways, driveway aprons must be 100 feet from the nearest intersecting road and 10 feet from the nearest property corner. The driveway width at the property line may not exceed 24 feet (10 feet minimum) and shall include either the standard minimum radius of 8 feet or 8 foot long by 4 foot wide flares on either side of the driveway, for a maximum width of 32' at the edge of the roadway. Variance requests should be submitted to the Lake County Public Works Department.
4. Pavers installed as a driveway apron are the resident's responsibility to maintain, replace and/or repair. If pavers are removed to facilitate Lake County and/or a utility company to perform utility installation and/or maintenance, the paver(s) used as replacements may not be able to be matched.
5. If a culvert pipe is required, it shall be the same diameter of existing culverts in neighborhood. If there are no other culverts in the neighborhood, the culvert pipe shall be a minimum of 15 inches in diameter and a minimum of 30 feet in length measured from the end of miter to the end of miter. All right-of-way must be restored to its original condition and in accordance to applicable Lake County Codes. All disturbed areas must be sodded, matching existing grass type. Applicant shall be responsible for sod until it is established.
6. Driveway apron slope may not exceed 14%. Variance requests should be submitted to the Lake County Public Works Department. In areas where sidewalks are present or planned, the driveway must include a minimum 4 foot wide path traversing the driveway apron (at a maximum 1.5% cross slope) in compliance with ADA requirements.
7. Driveway permit shall expire one (1) year from date approved.
8. Driveway Apron Permit Application shall include a check made payable to the Lake County Board of County Commissioners (BOCC).

I have read and understand the above requirements

Michael Earnest 6/2/18
Applicant's Signature/Date

Public Works Department
Road Operations Division

Residential Driveway Apron Permit
Effective February 2017

2018051347

Kevin Locke

26919 CR 44A

Parcel #

33-18-28-000400001601

Scale 1"=50'


One part of 5 ac
See attached

Drawn By:

Michael Smart

MAY 30 2010

North ↑

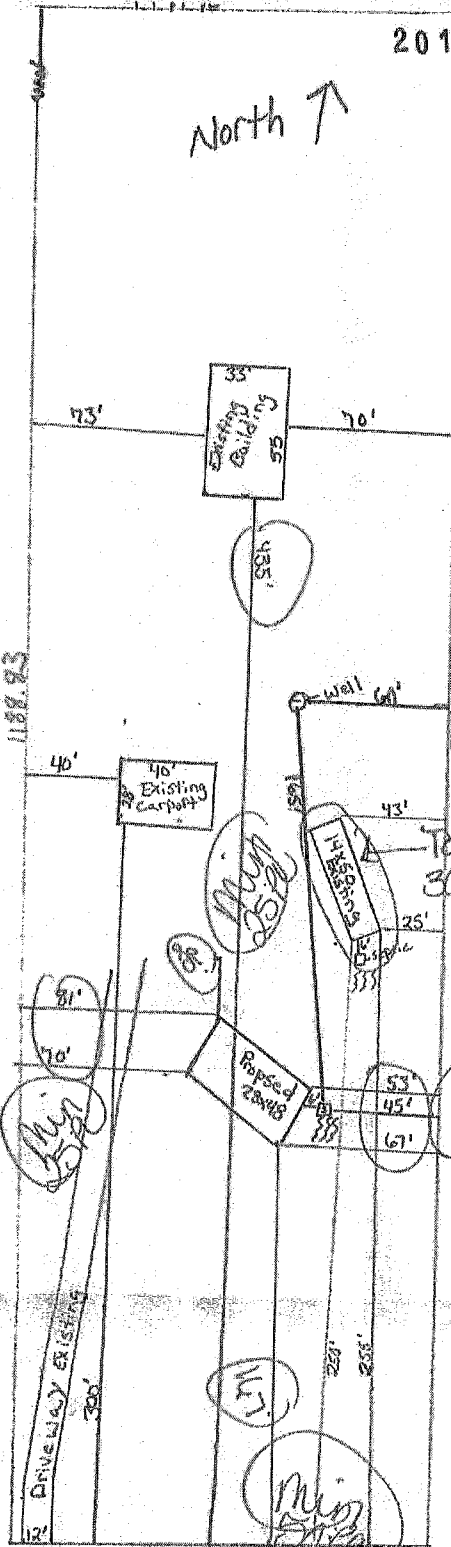

County Road 44A

I understand that I have to meet all lot grading requirements as established in Chapter 8 of the Land Development Ordinance. I also certify that my development shall not adversely affect surrounding or downstream wetlands, floodplains, or neighboring properties.

Owner/Applicant Signature: *Kevin Locke*

NOTICE TO OWNER AND CONTRACTOR

The issuance of a zoning clearance does not secure that the setbacks have been met or that the development does not encroach on an existing sidewalk and no encroachment has occurred. It is the responsibility of the property, the contractor, the contractor's surety, and the contractor to verify the setbacks or existing setbacks and to ensure that the setbacks or existing setbacks are met. The contractor shall be responsible for obtaining all necessary permits and for ensuring that the project complies with all applicable laws and regulations. The contractor shall be responsible for ensuring that the project complies with all applicable laws and regulations.

OWNER: Kevin Locke
HEALTH DEPT. BUILDING

Owner's Signature: _____ Date: _____
Contractor's Signature: *Kevin Locke* Date: _____

I understand that I shall meet all Single-Family requirements as established in LDR 2.01 (2).
Requester: Kevin Locke
Requester's Signature: *Kevin Locke*