


GATEWOOD AVENUE





RELEASED FOR CONSTRUCTION
 FPID 433830-1-52-01
 CONTRACT E8P06
 APPROVED BY DEANNE HINSON, PE
 RFC DATE: Jan 26, 2017

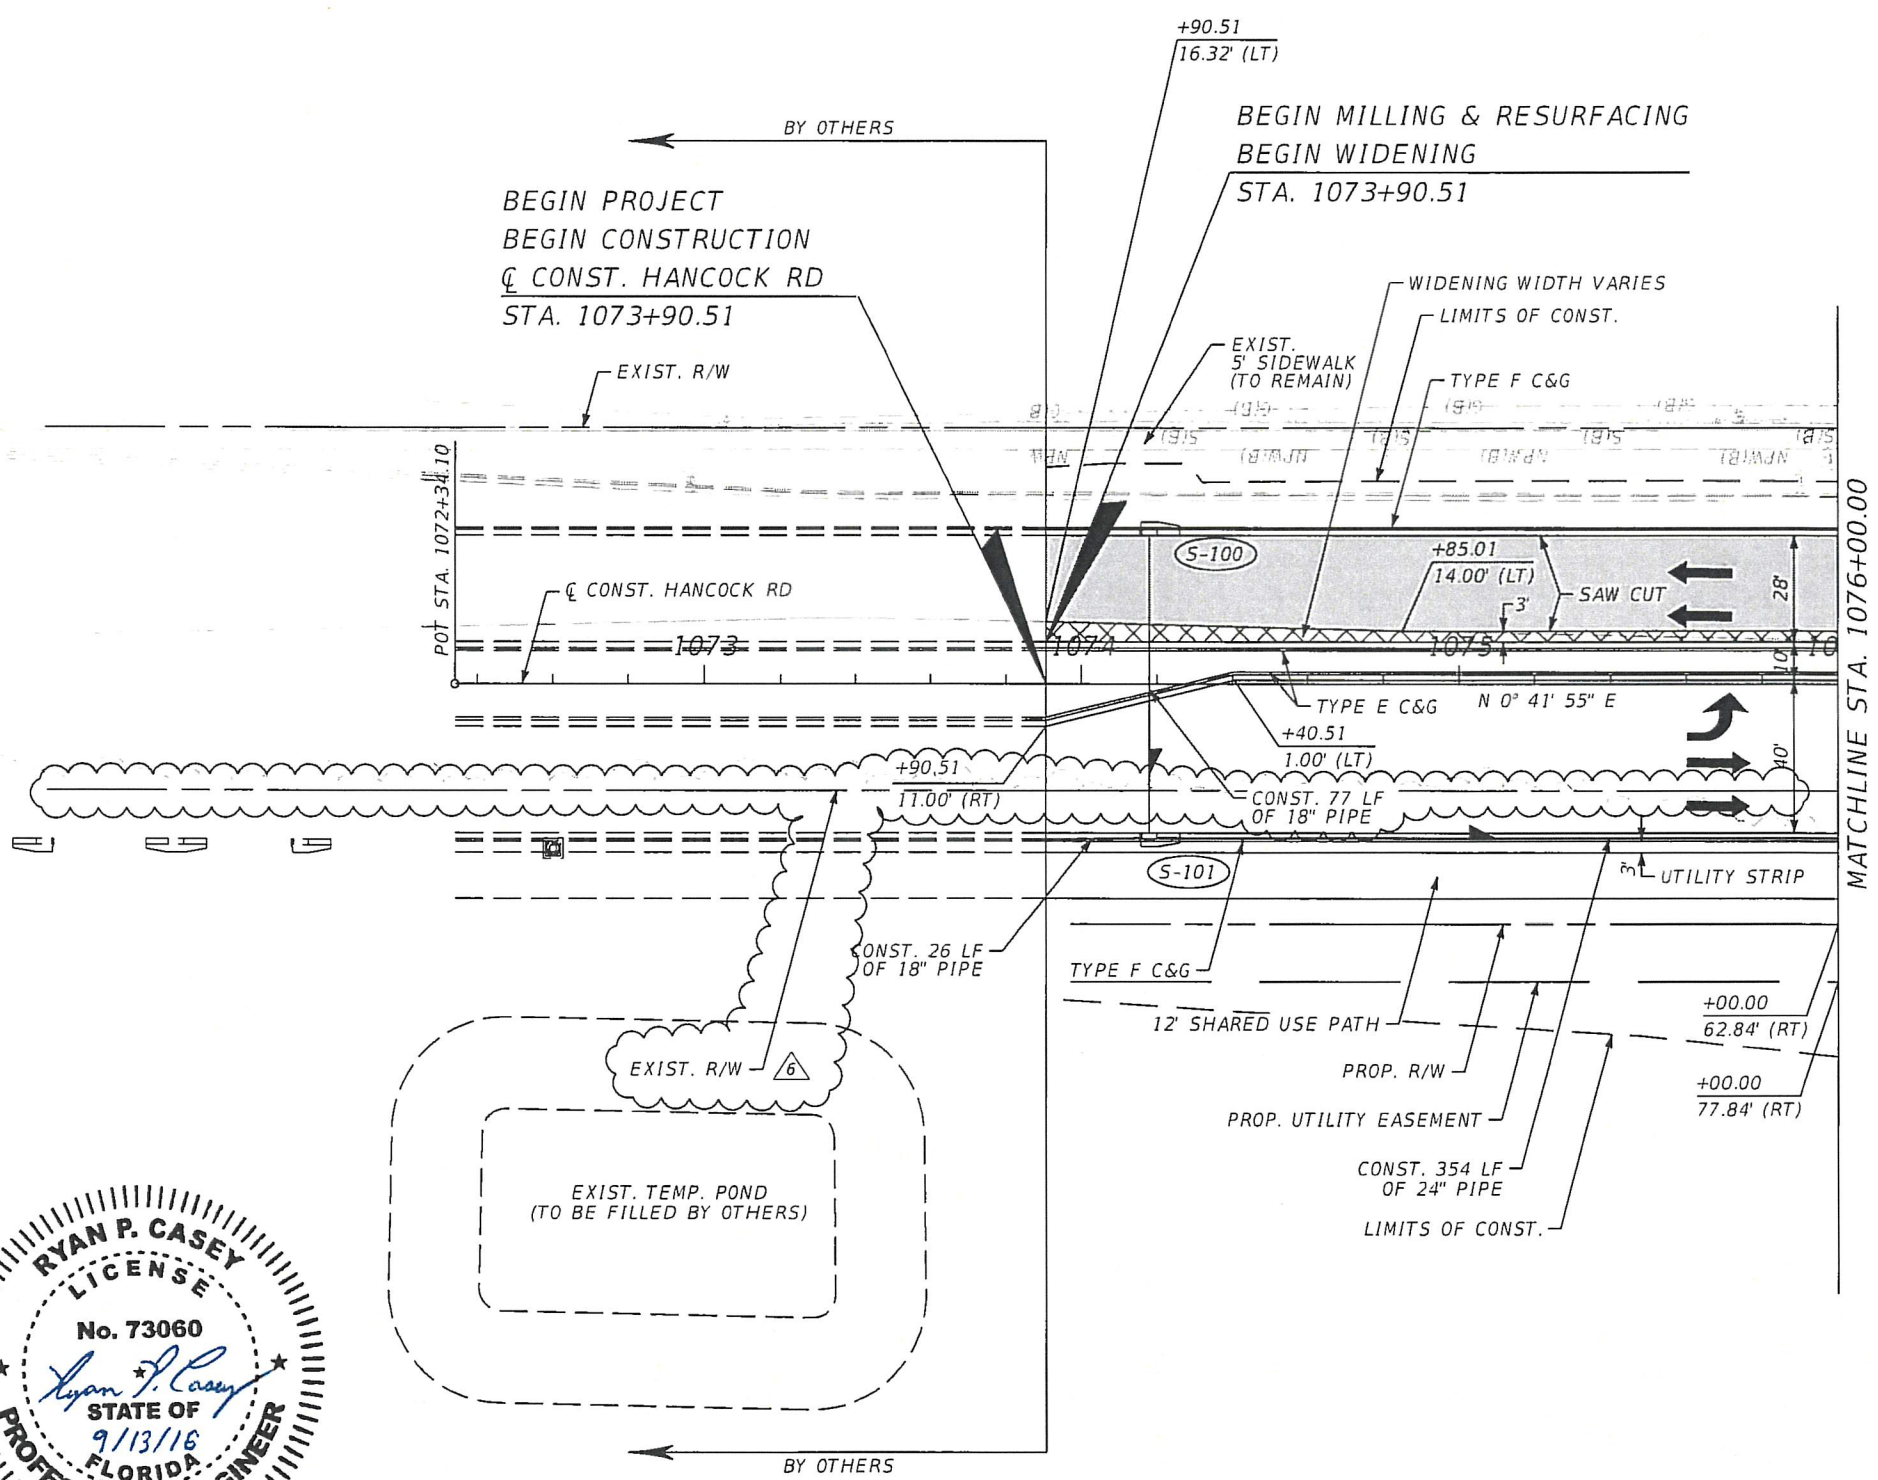


LEGEND	
	LANE IDENTIFICATION AND DIRECTION OF TRAFFIC
	MILLING LIMITS
	WIDENING

REVISIONS				AECOM Technical Services, Inc. 7650 West Courtney Campbell Causeway Tampa, FL 33607-1462 C.A. No. 8115 Ryan P. Casey, P.E. No. 73060	STATE OF FLORIDA DEPARTMENT OF TRANSPORTATION			ROADWAY PLAN (1)	SHEET NO. 2-33
DATE	DESCRIPTION	DATE	DESCRIPTION		ROAD NO.	COUNTY	FINANCIAL PROJECT ID		
09/09/16	6 UPDATED EXIST. ROW AND CALLOUT			91	LAKE	433830-1-52-01			

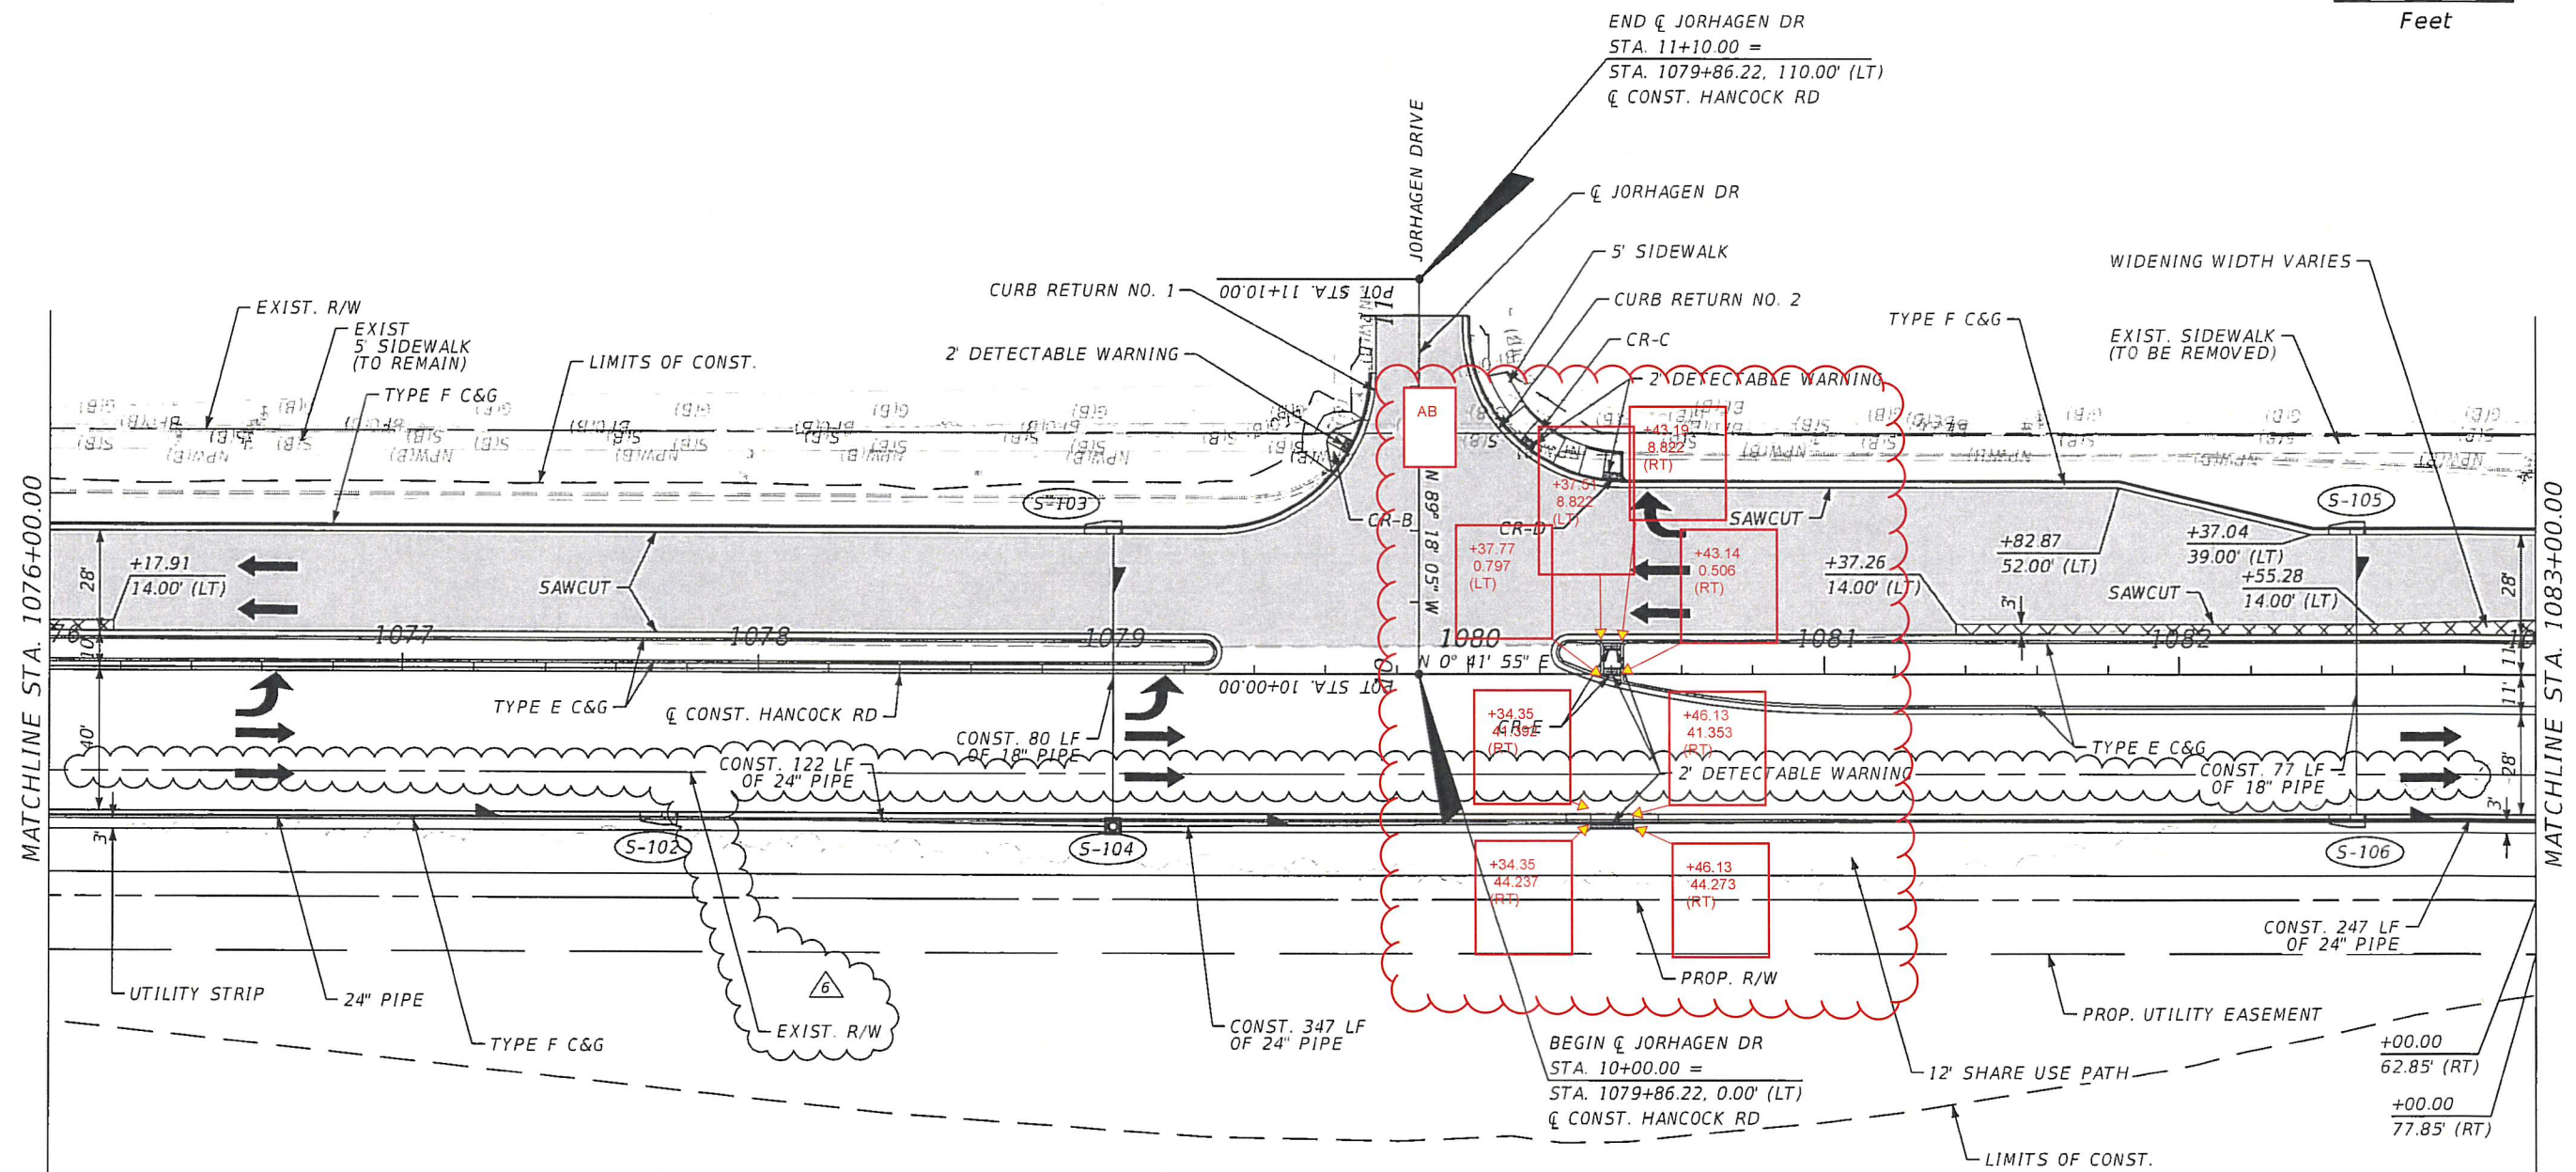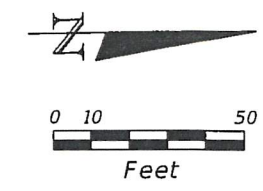

LEGEND


- LANE IDENTIFICATION AND DIRECTION OF TRAFFIC
- MILLING LIMITS
- WIDENING

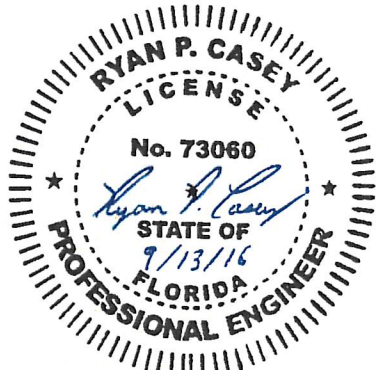

RELEASED FOR CONSTRUCTION
 FPID 433830-1-52-01
 CONTRACT E8P06
 APPROVED BY DEANNE HINSON, PE
 RFC DATE: Jan 26, 2017



NOTE: FOR ADDITIONAL INFORMATION, SEE INTERSECTION DETAIL (3)

REVISIONS				AECOM Technical Services, Inc. 7650 West Courtney Campbell Causeway Tampa, FL 33607-1462 C.A. No. 8115 Ryan P. Casey, P.E. No. 73060	STATE OF FLORIDA DEPARTMENT OF TRANSPORTATION			ROADWAY PLAN (2)	SHEET NO. 2-34
DATE	DESCRIPTION	DATE	DESCRIPTION		ROAD NO.	COUNTY	FINANCIAL PROJECT ID		
09/09/16	6 UPDATED EXIST. ROW AND CALLOUT				91	LAKE	433830-1-52-01		

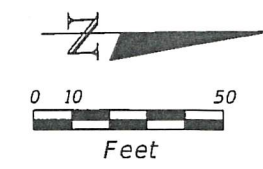

RELEASED FOR CONSTRUCTION
 FPID 433830-1-52-01
 CONTRACT E8P06
 APPROVED BY DEANNE HINSON, PE
 RFC DATE: Jan 26, 2017

END MILLING & RESURFACING
 END WIDENING
 BEGIN NEW CONSTRUCTION
 STA. 1085+93.50

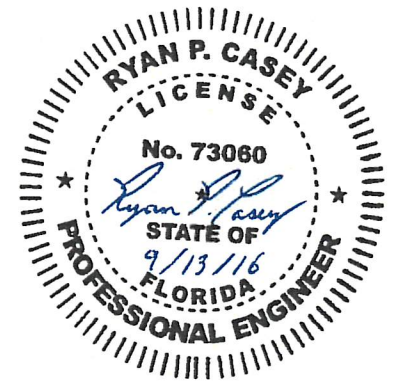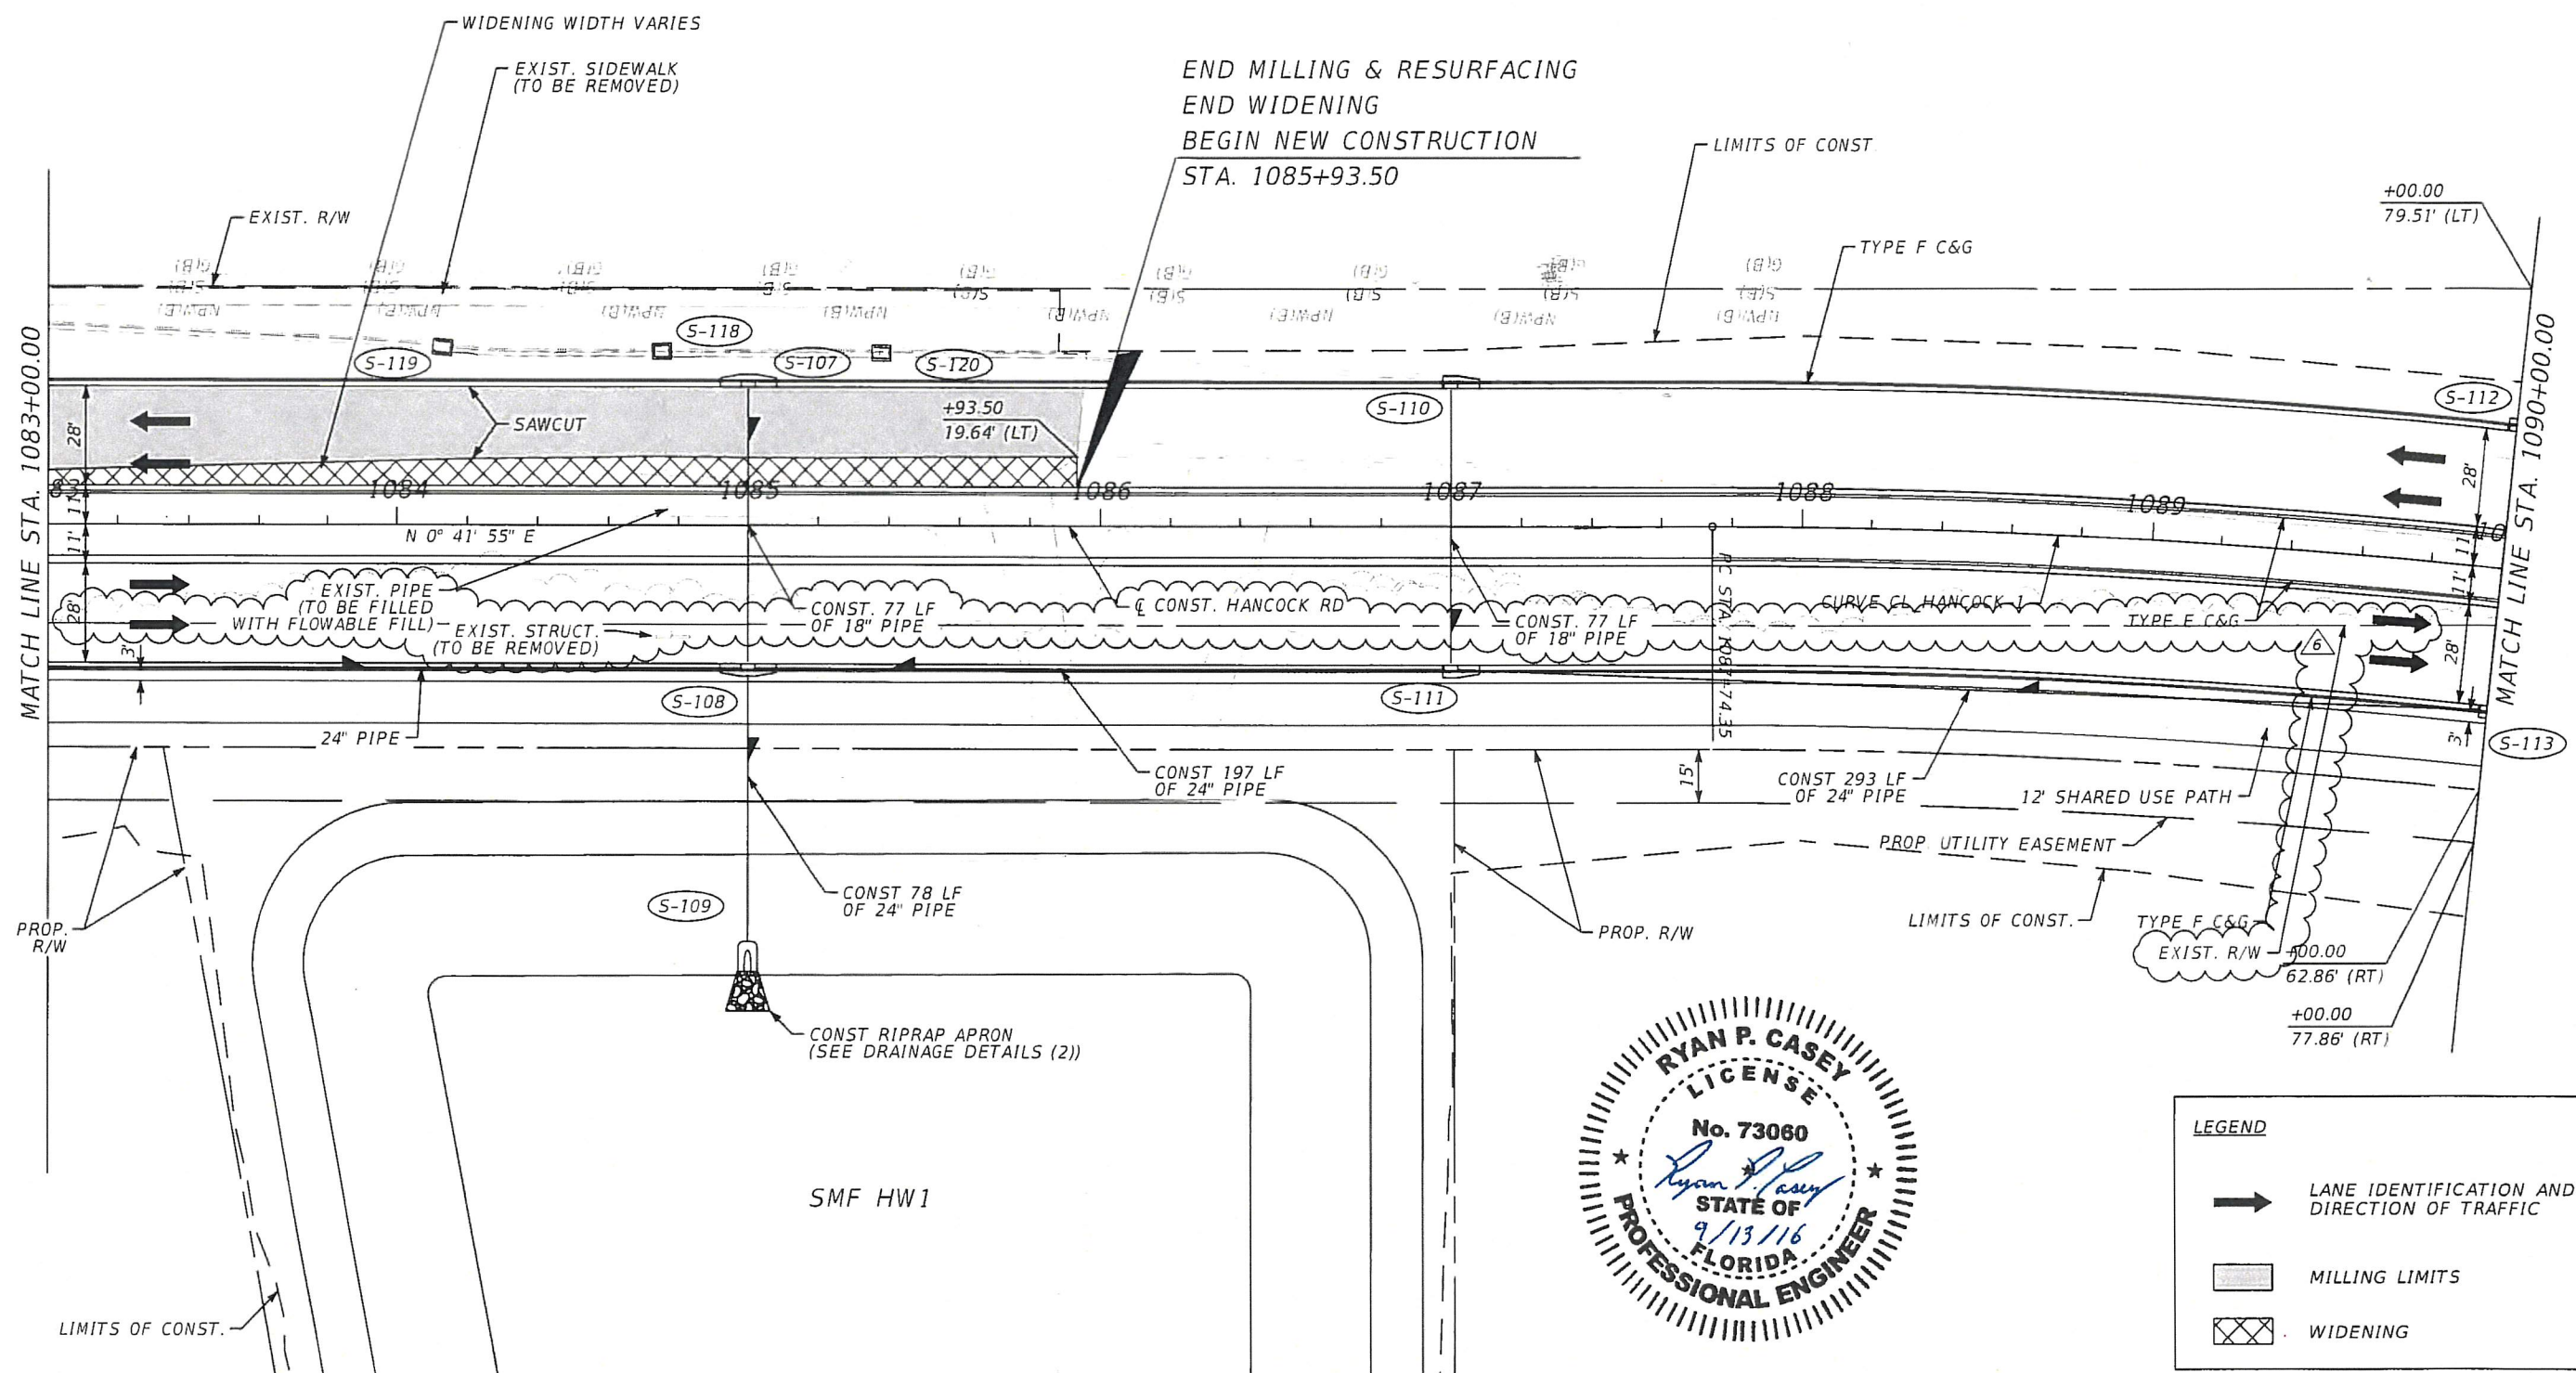

LEGEND	
	LANE IDENTIFICATION AND DIRECTION OF TRAFFIC
	MILLING LIMITS
	WIDENING




REVISIONS			
DATE	DESCRIPTION	DATE	DESCRIPTION
09/09/16	6 UPDATED EXIST. ROW AND CALLOUT		

AECOM Technical Services, Inc.
 7650 West Courtney
 Campbell Causeway
 Tampa, FL 33607-1462
 C.A. No. 8115
 Ryan P. Casey, P.E. No. 73060

STATE OF FLORIDA DEPARTMENT OF TRANSPORTATION		
ROAD NO.	COUNTY	FINANCIAL PROJECT ID
91	LAKE	433830-1-52-01

ROADWAY PLAN (3)

SHEET NO.
2-35

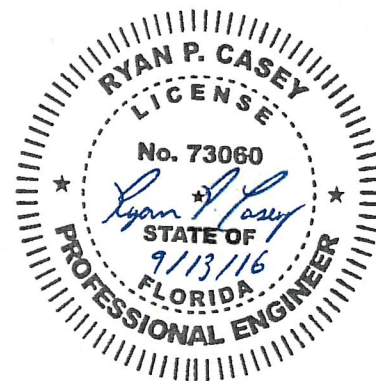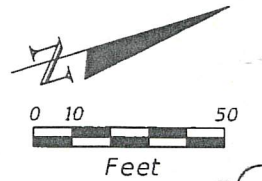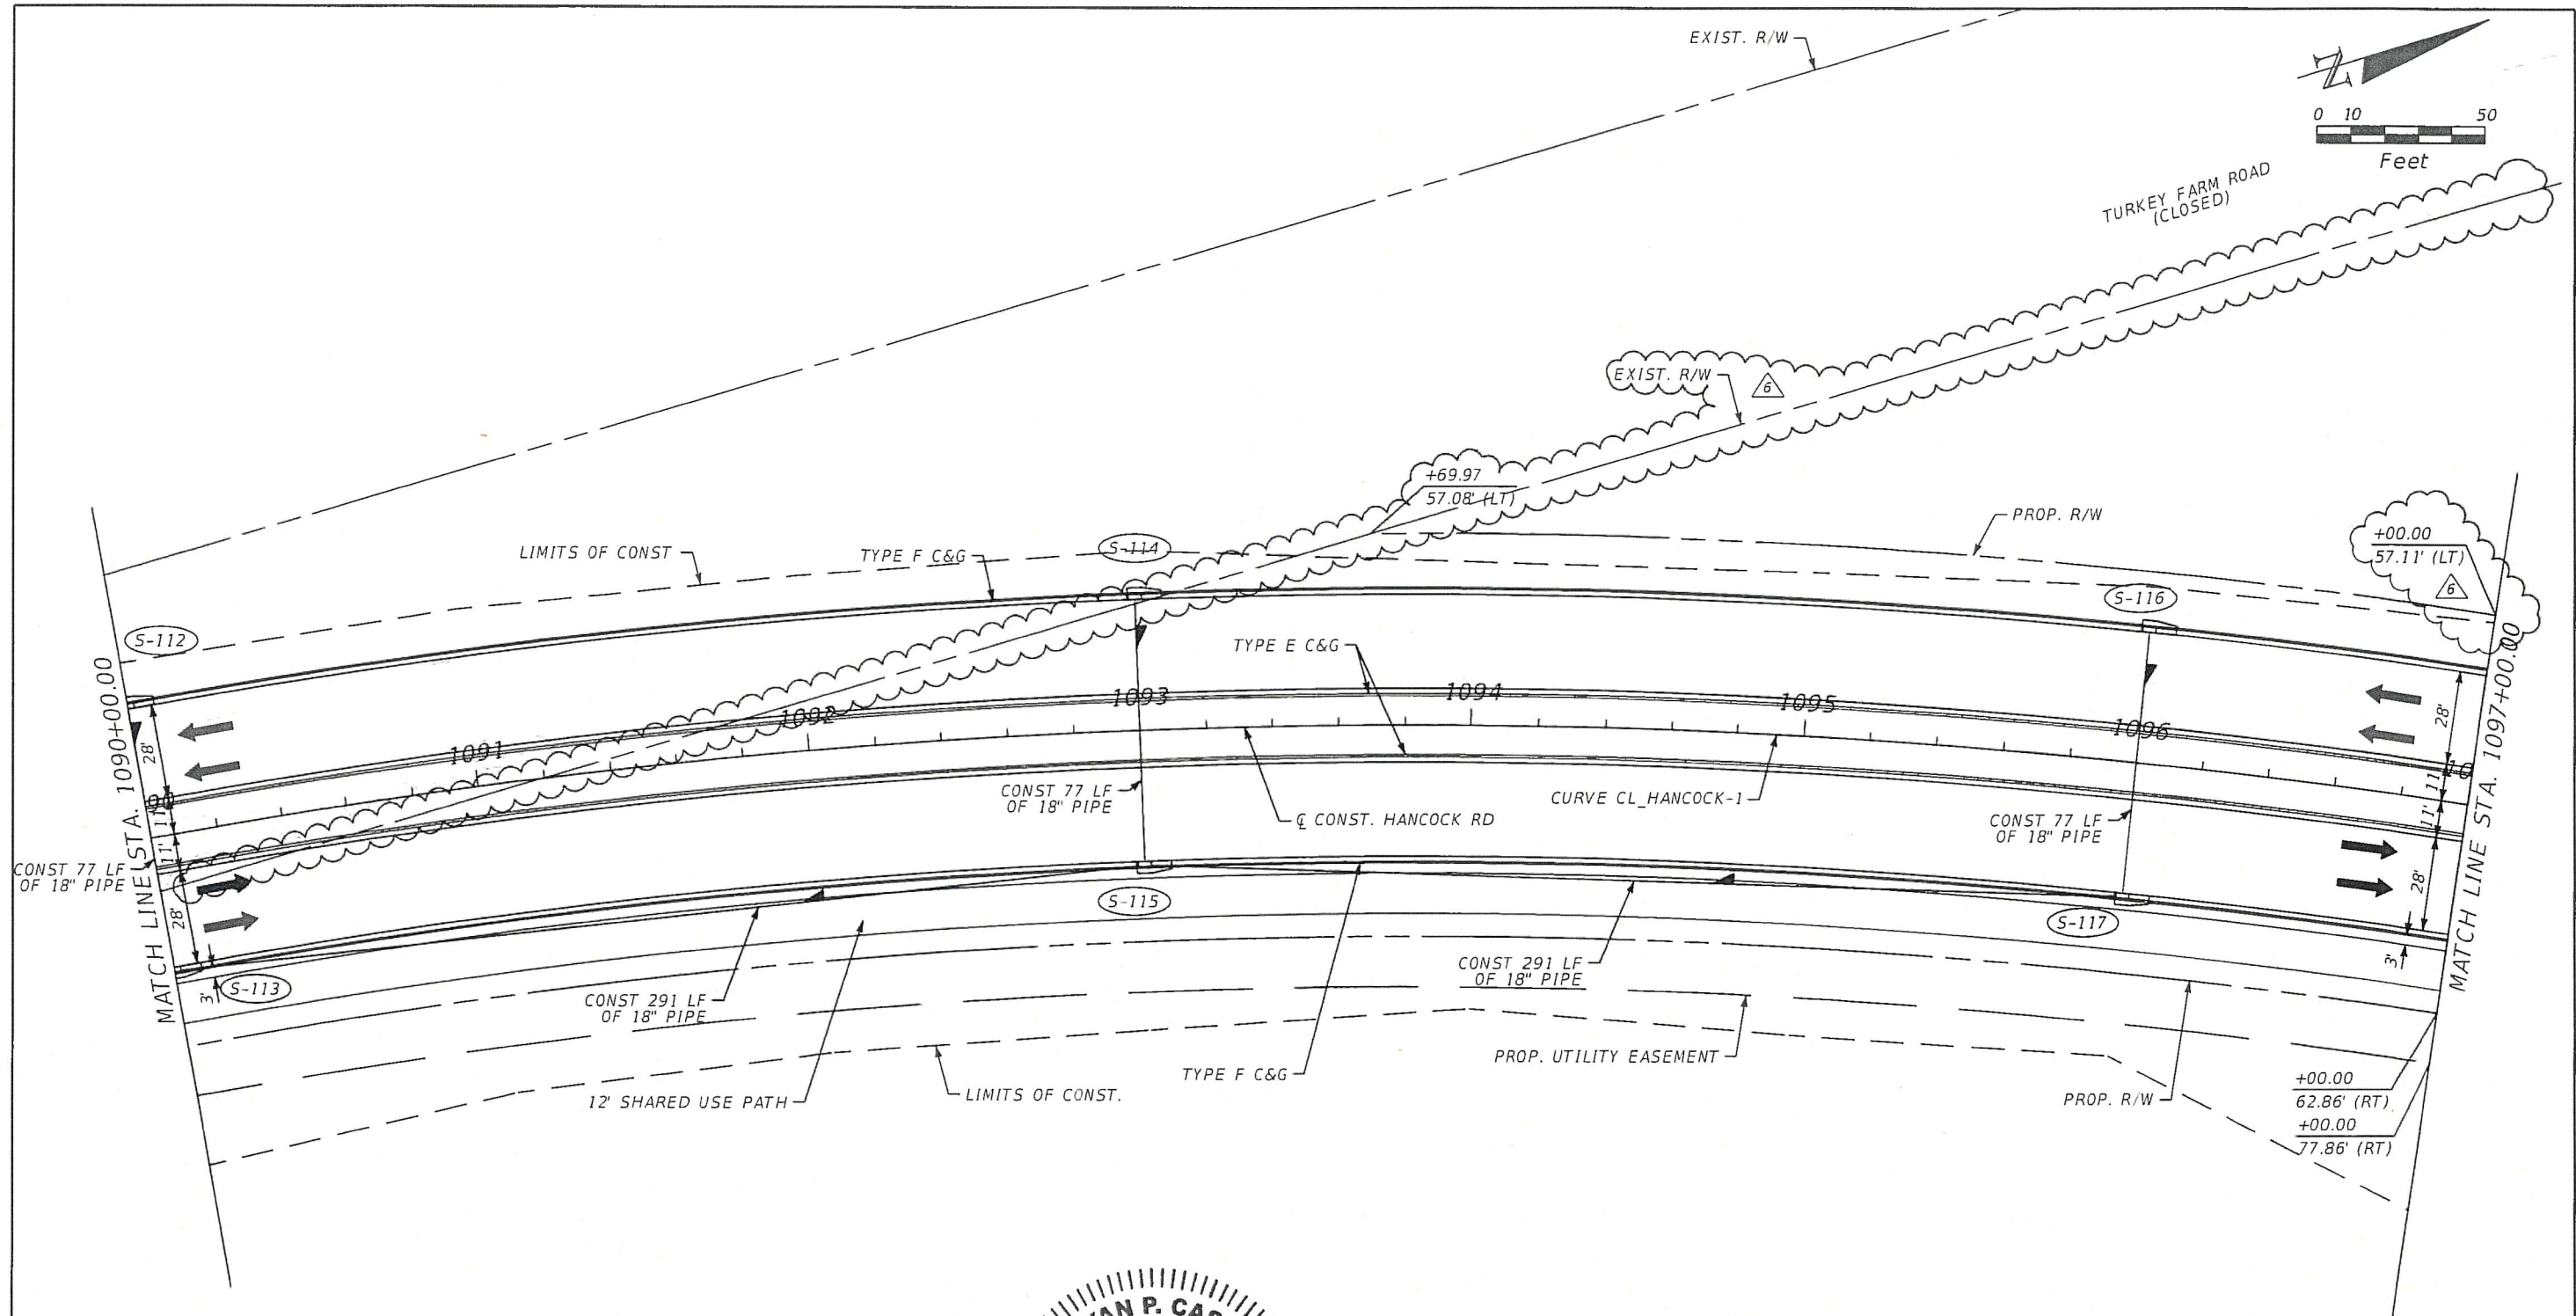

RELEASED FOR CONSTRUCTION
 FPID 433830-1-52-01
 CONTRACT E8P06
 APPROVED BY DEANNE HINSON, PE
 RFC DATE: Jan 26, 2017




REVISIONS			
DATE	DESCRIPTION	DATE	DESCRIPTION
09/09/16	6 UPDATED EXIST. ROW AND CALLOUTS		

AECOM Technical Services, Inc.
 7650 West Courtney
 Campbell Causeway
 Tampa, FL 33607-1462
 C.A. No. 8115
 Ryan P. Casey, P.E. No. 73060

STATE OF FLORIDA DEPARTMENT OF TRANSPORTATION		
ROAD NO.	COUNTY	FINANCIAL PROJECT ID
91	LAKE	433830-1-52-01

ROADWAY PLAN (4)

SHEET NO.
2-36

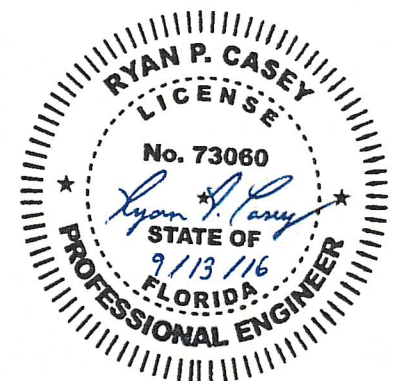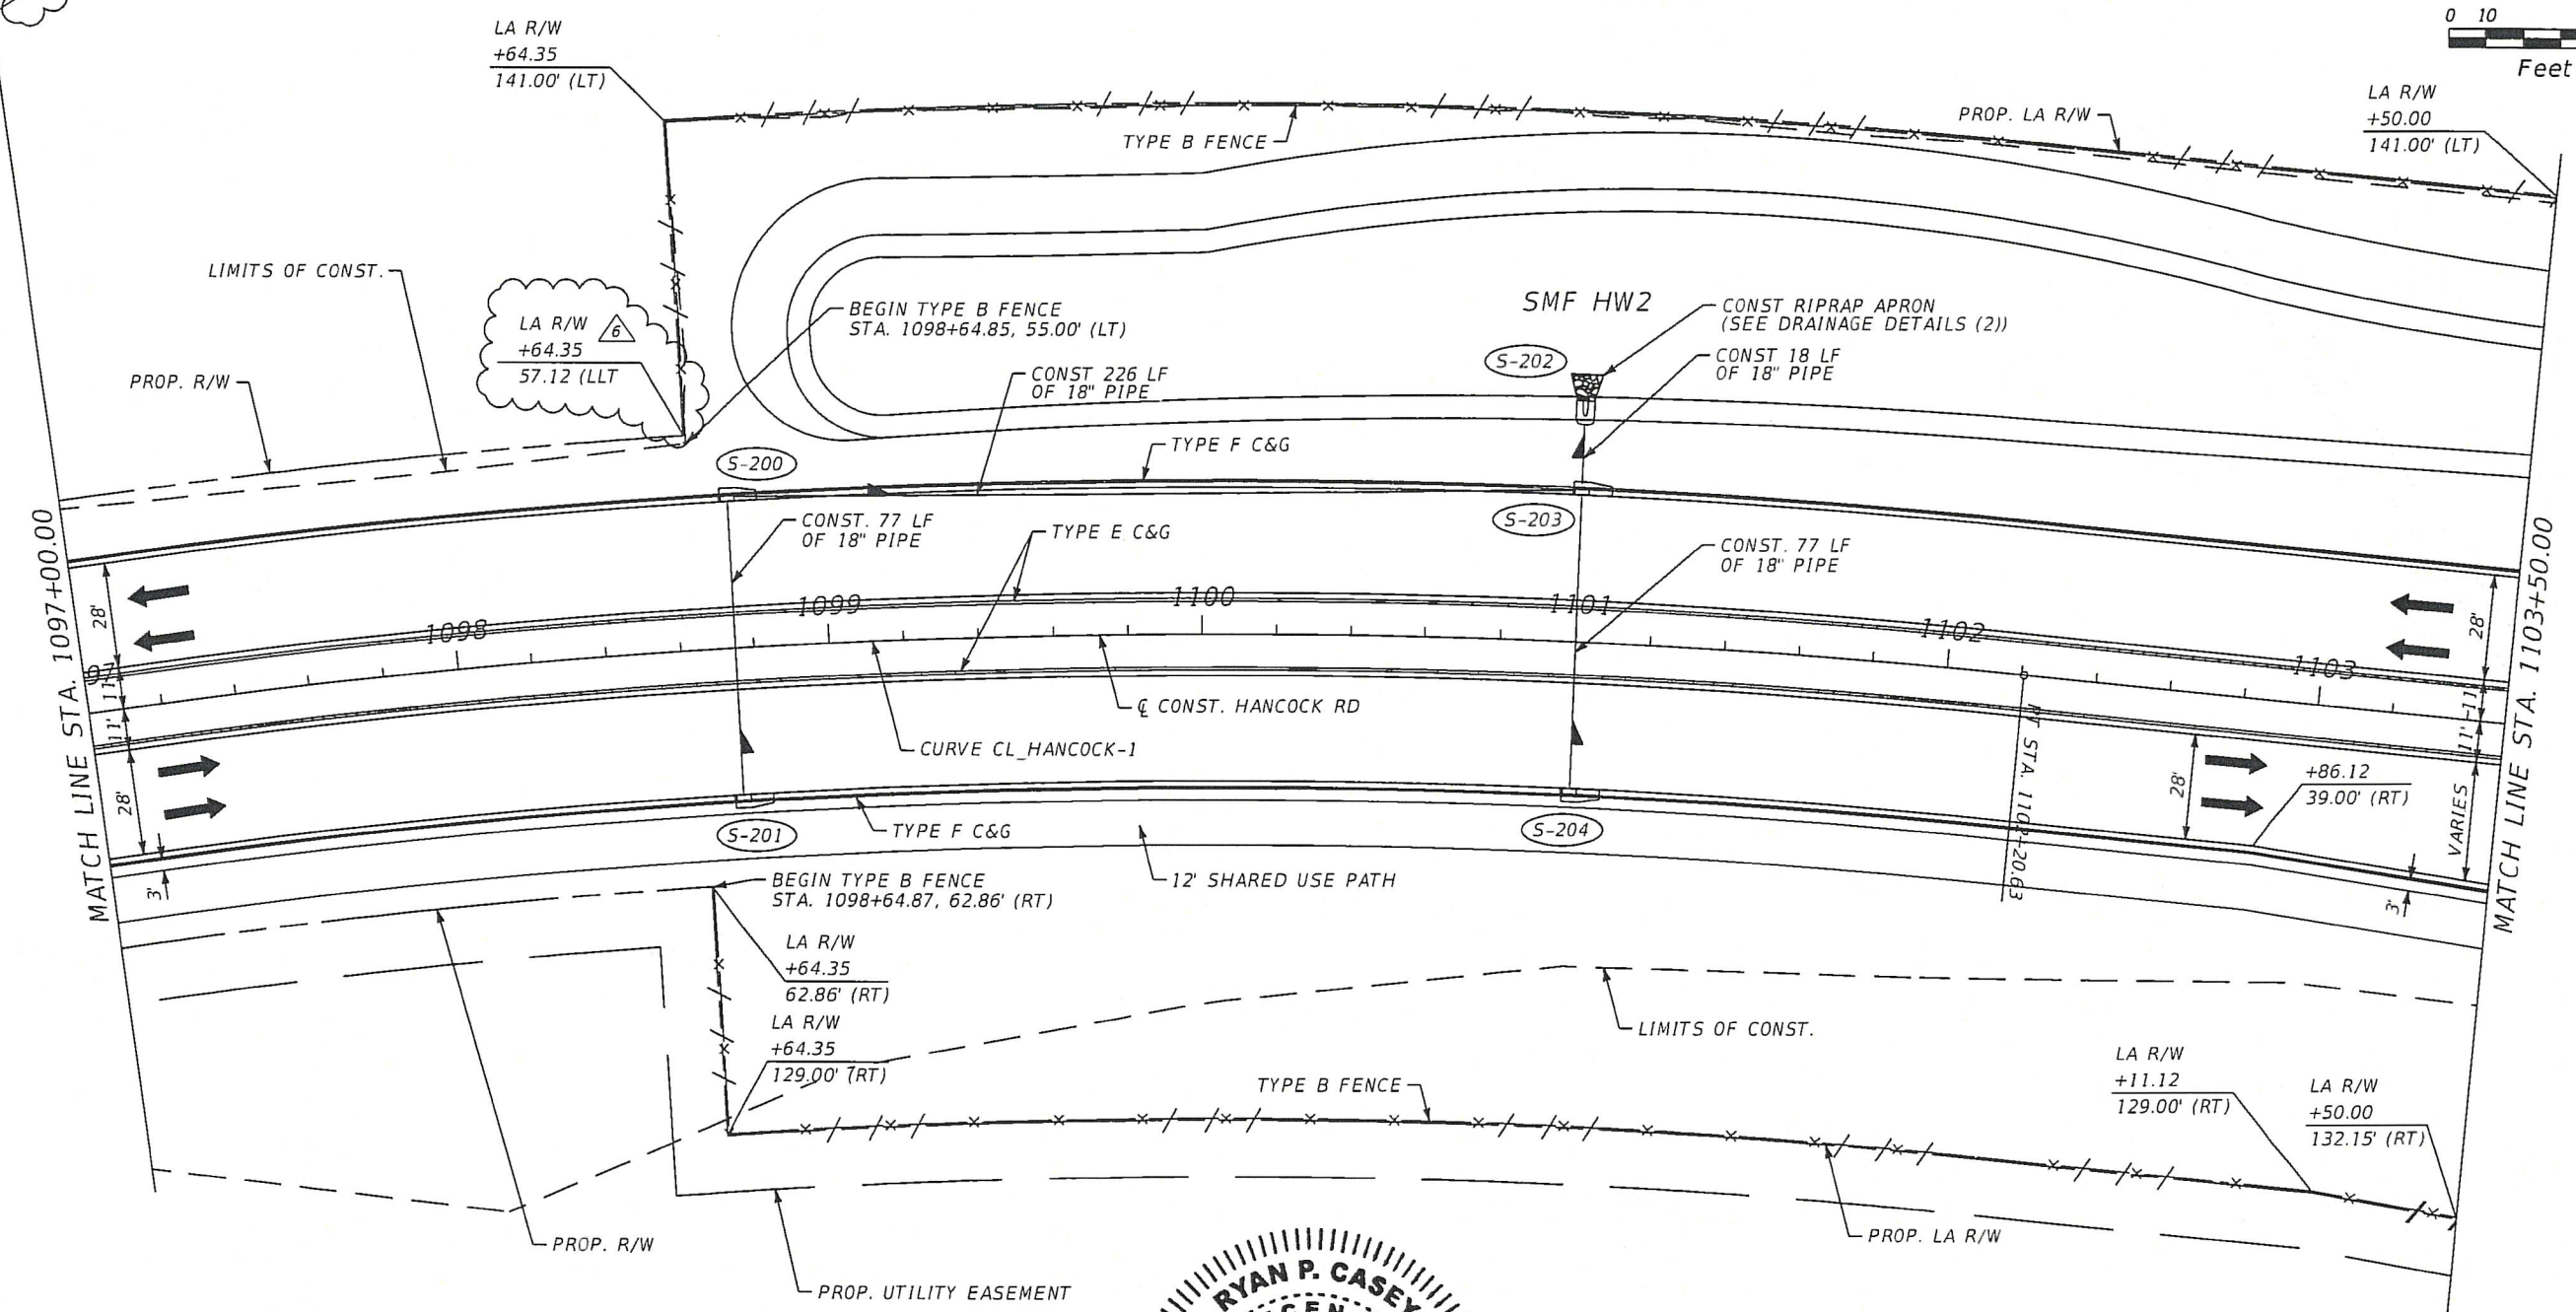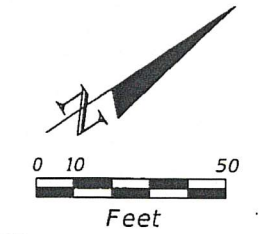

RELEASED FOR CONSTRUCTION
 FPID 433830-1-52-01
 CONTRACT E8P06
 APPROVED BY DEANNE HINSON, PE
 RFC DATE: Jan 26, 2017

REVISIONS				AECOM Technical Services, Inc. 7650 West Courtney Campbell Causeway Tampa, FL 33607-1462 C.A. No. 8115 Ryan P. Casey, P.E. No. 73060	STATE OF FLORIDA DEPARTMENT OF TRANSPORTATION			ROADWAY PLAN (5)	SHEET NO. 2-37
DATE	DESCRIPTION	DATE	DESCRIPTION		ROAD NO.	COUNTY	FINANCIAL PROJECT ID		
09/09/16	6 UPDATED EXIST. ROW AND CALLOUTS			91	LAKE	433830-1-52-01			

