

RELEASED FOR CONSTRUCTION
FPID 433830-1-52-01
CONTRACT E8P06
APPROVED BY DEANNE HINSON, PE
RFC DATE: Jan 26, 2017

NOTE: FOR ADDITIONAL INFORMATION, SEE INTERSECTION DETAIL (2)

REVISIONS	
DATE	DESCRIPTION
09/09/16	6 REMOVED BLACK VINYL COATING




AECOM Technical Services, Inc.
 7650 West Courtney
 Campbell Causeway
 Tampa, FL 33607-1462
 C.A. No. 8115
 Ryan P. Casey, P.E. No. 73060

STATE OF FLORIDA DEPARTMENT OF TRANSPORTATION		
ROAD NO.	COUNTY	FINANCIAL PROJECT ID
91	LAKE	433830-1-52-01

ROADWAY PLAN (9)

SHEET NO.
2-41




RELEASED FOR CONSTRUCTION
 FPID 433830-1-52-01
 CONTRACT E8P06
 APPROVED BY DEANNE HINSON, PE
 RFC DATE: Jul 19, 2016

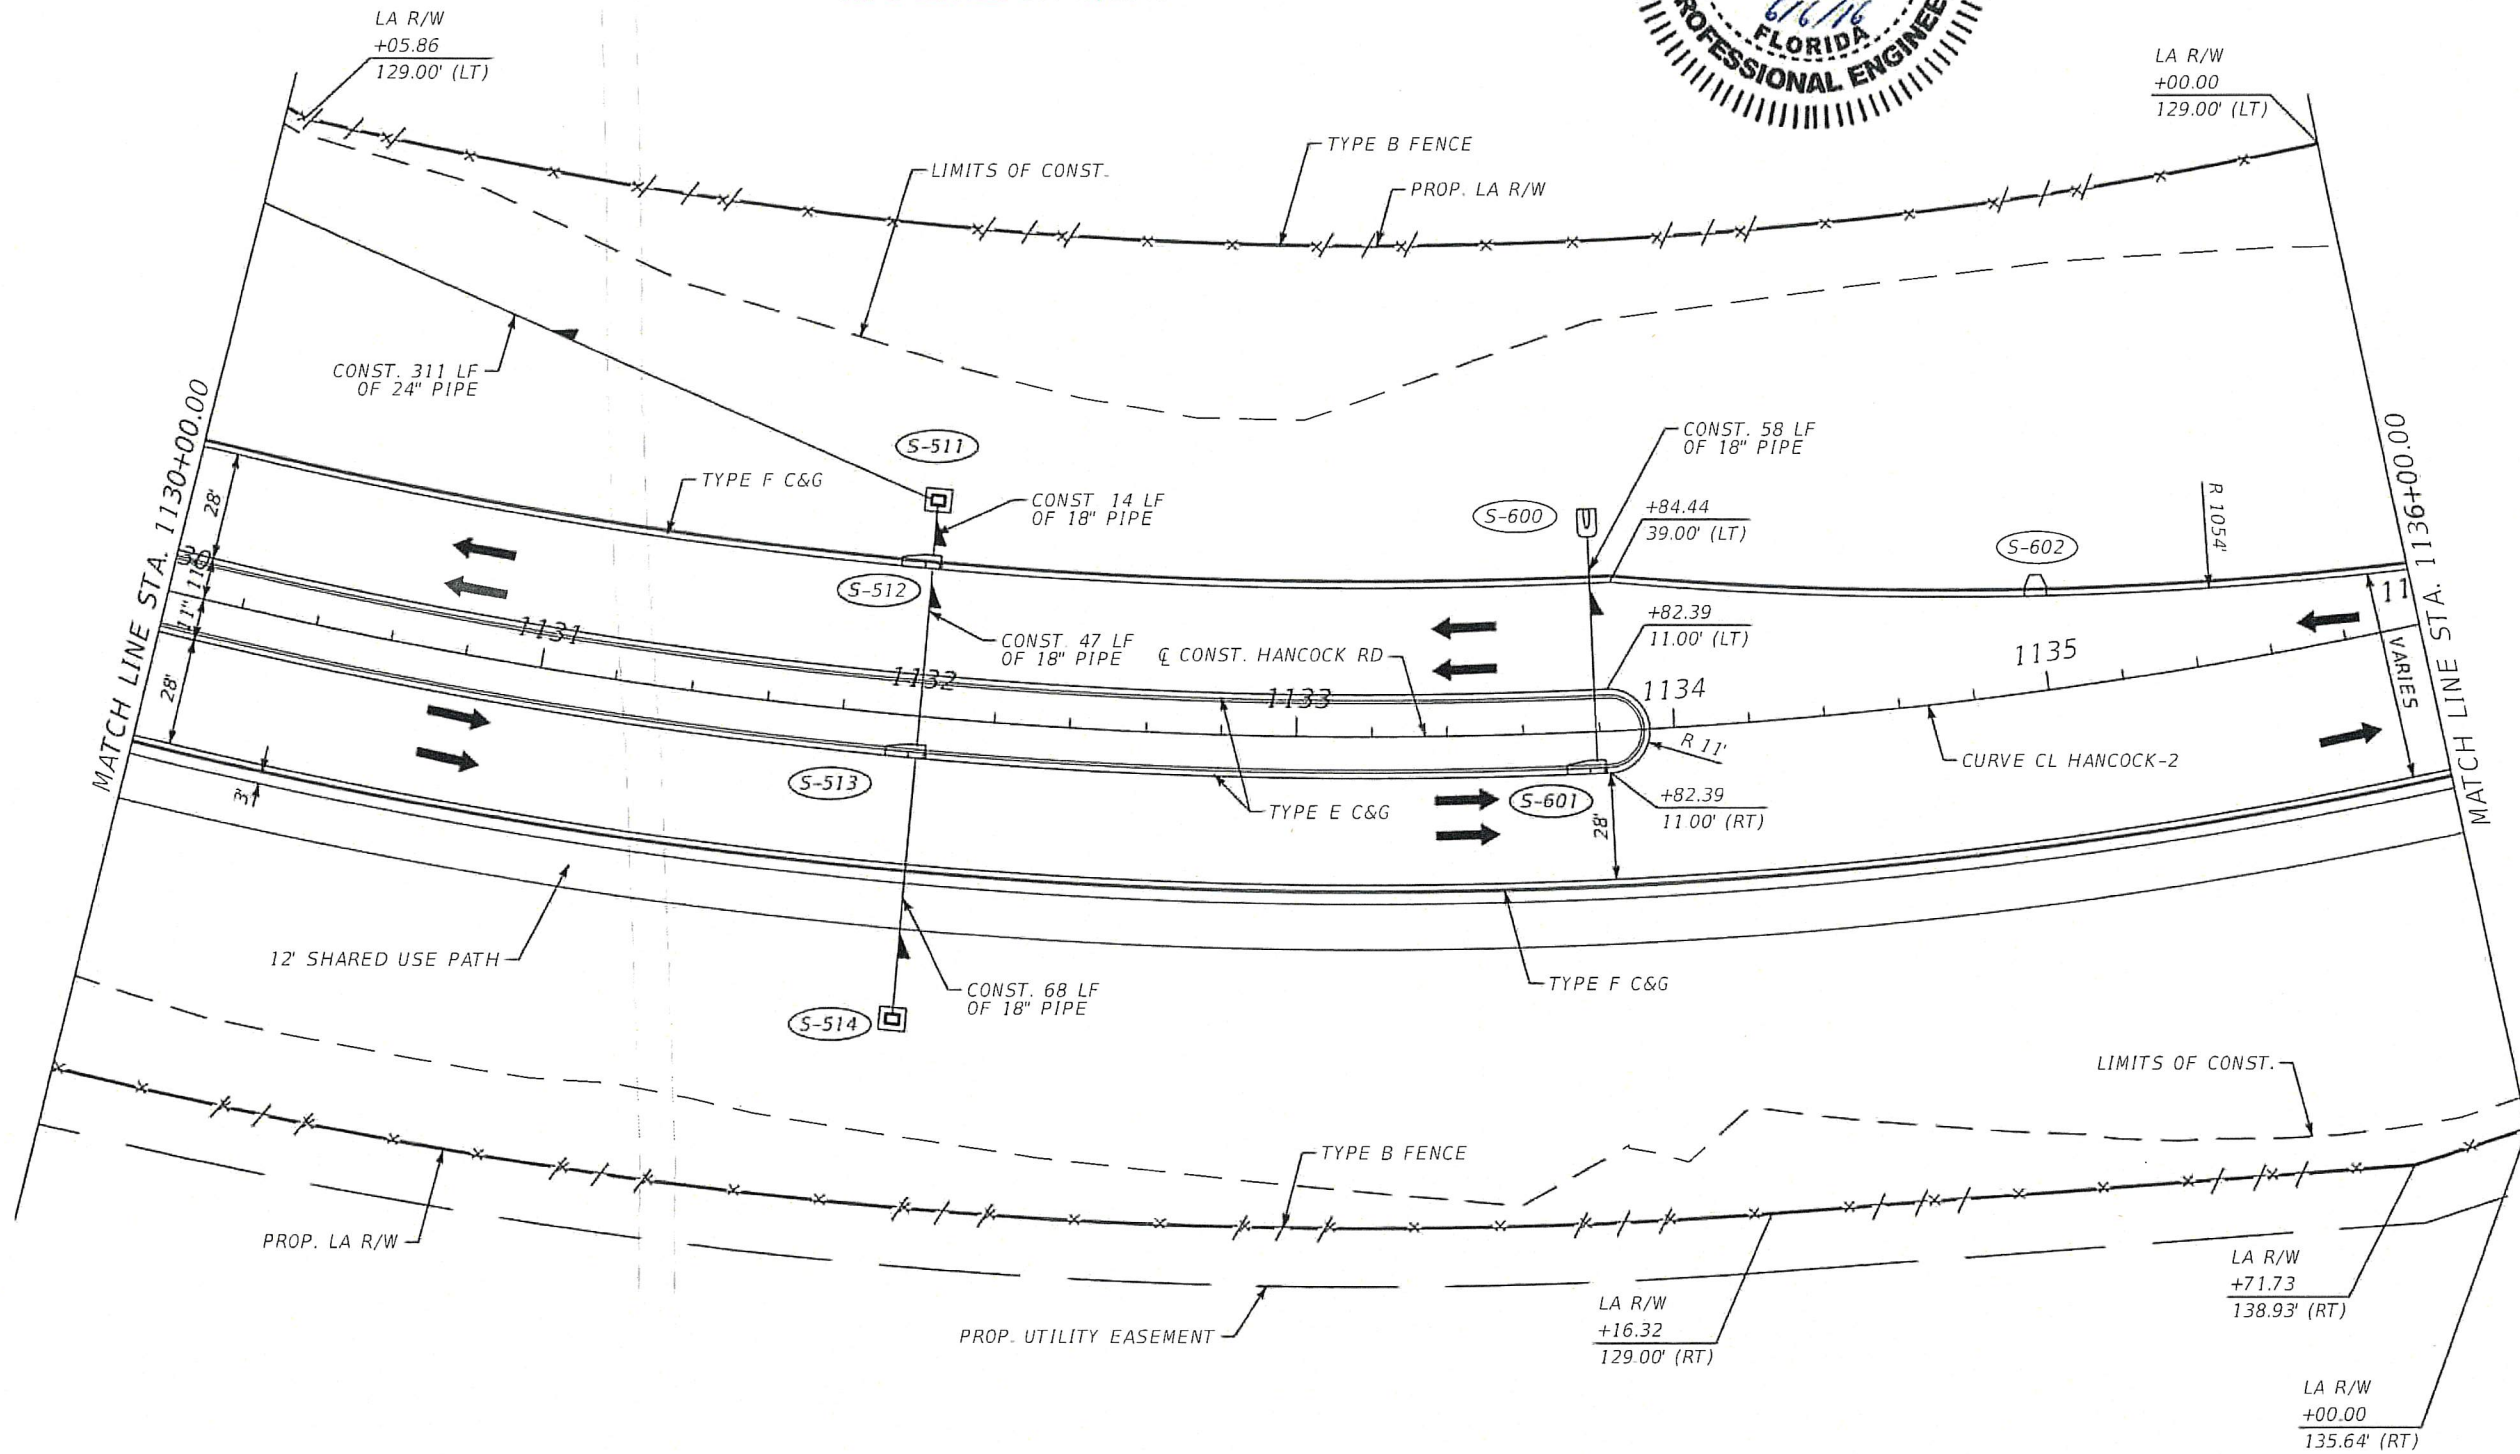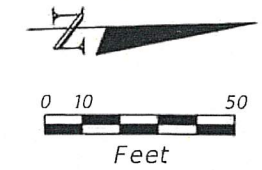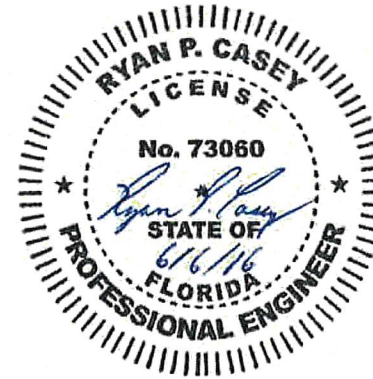

REVISIONS				AECOM Technical Services, Inc. 7650 West Courtney Campbell Causeway Tampa, FL 33607-1462 C.A. No. 8115 Ryan P. Casey, P.E. No. 73060	STATE OF FLORIDA DEPARTMENT OF TRANSPORTATION			SHEET NO. 2-42
DATE	DESCRIPTION	DATE	DESCRIPTION		ROAD NO.	COUNTY	FINANCIAL PROJECT ID	
					91	LAKE	433830-1-52-01	

ROADWAY PLAN (10)

RELEASED FOR CONSTRUCTION
 FPID 433830-1-52-01
 CONTRACT E8P06
 APPROVED BY DEANNE HINSON, PE
 RFC DATE: Jul 19, 2016

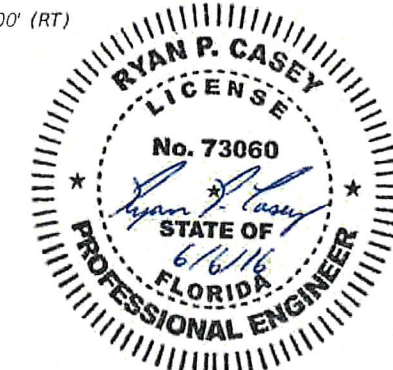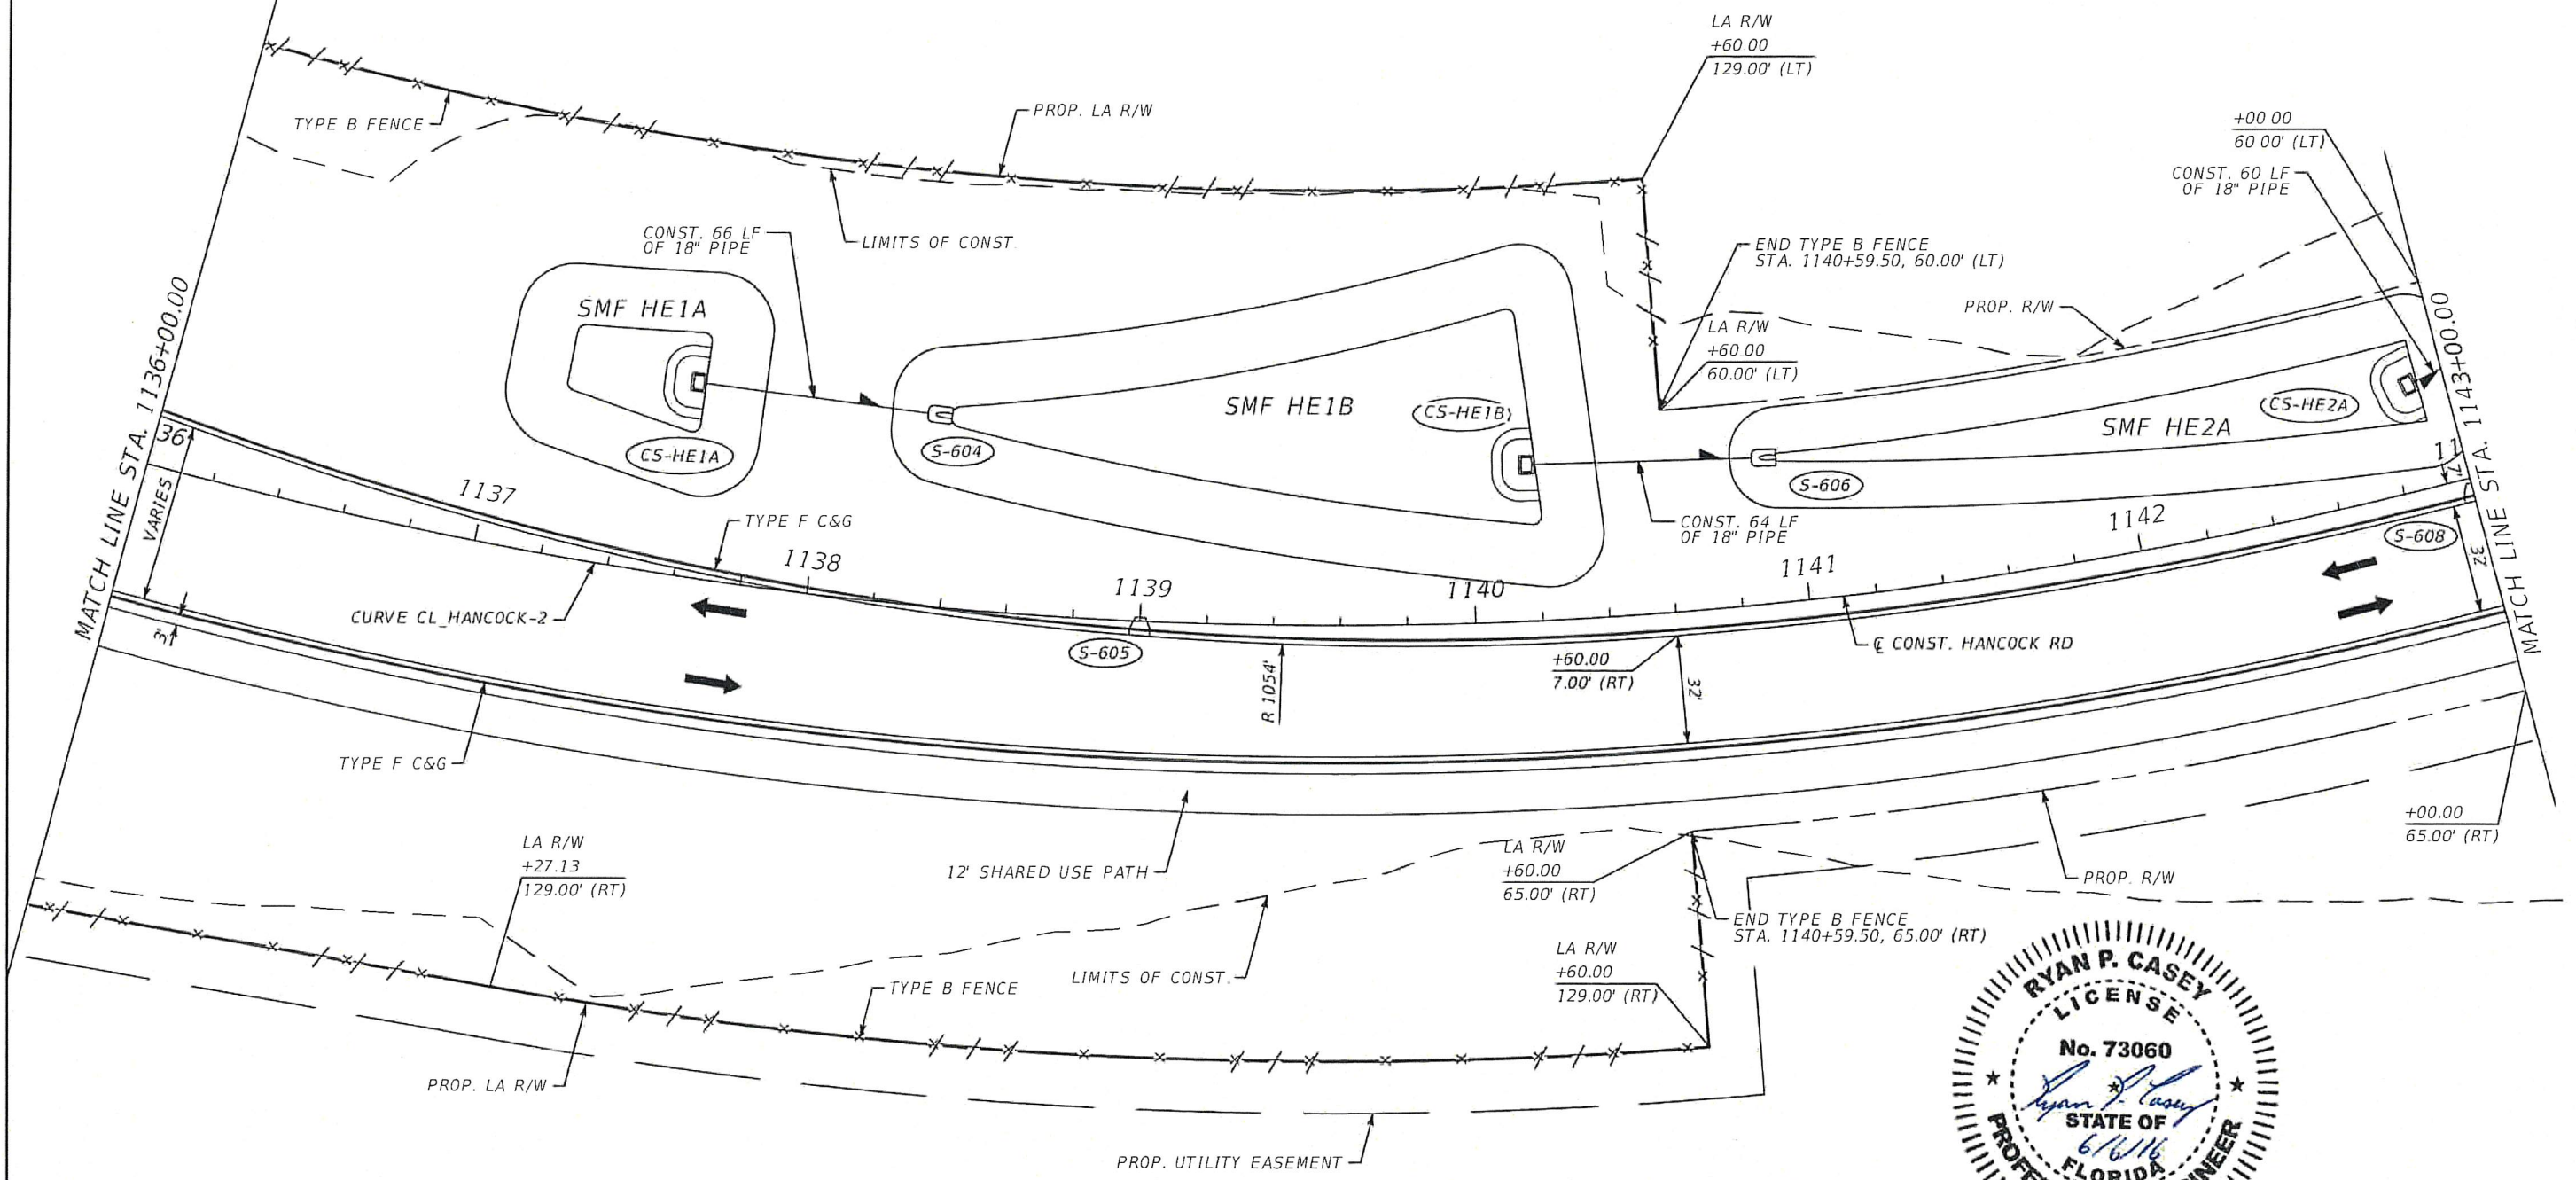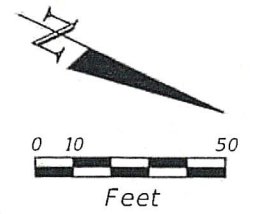



REVISIONS			
DATE	DESCRIPTION	DATE	DESCRIPTION

AECOM Technical Services, Inc.
 7650 West Courtney
 Campbell Causeway
 Tampa, FL 33607-1462
 C.A. No. 8115
 Ryan P. Casey, P.E. No. 73060


STATE OF FLORIDA DEPARTMENT OF TRANSPORTATION		
ROAD NO.	COUNTY	FINANCIAL PROJECT ID
91	LAKE	433830-1-52-01

ROADWAY PLAN (11)

SHEET NO.
2-43

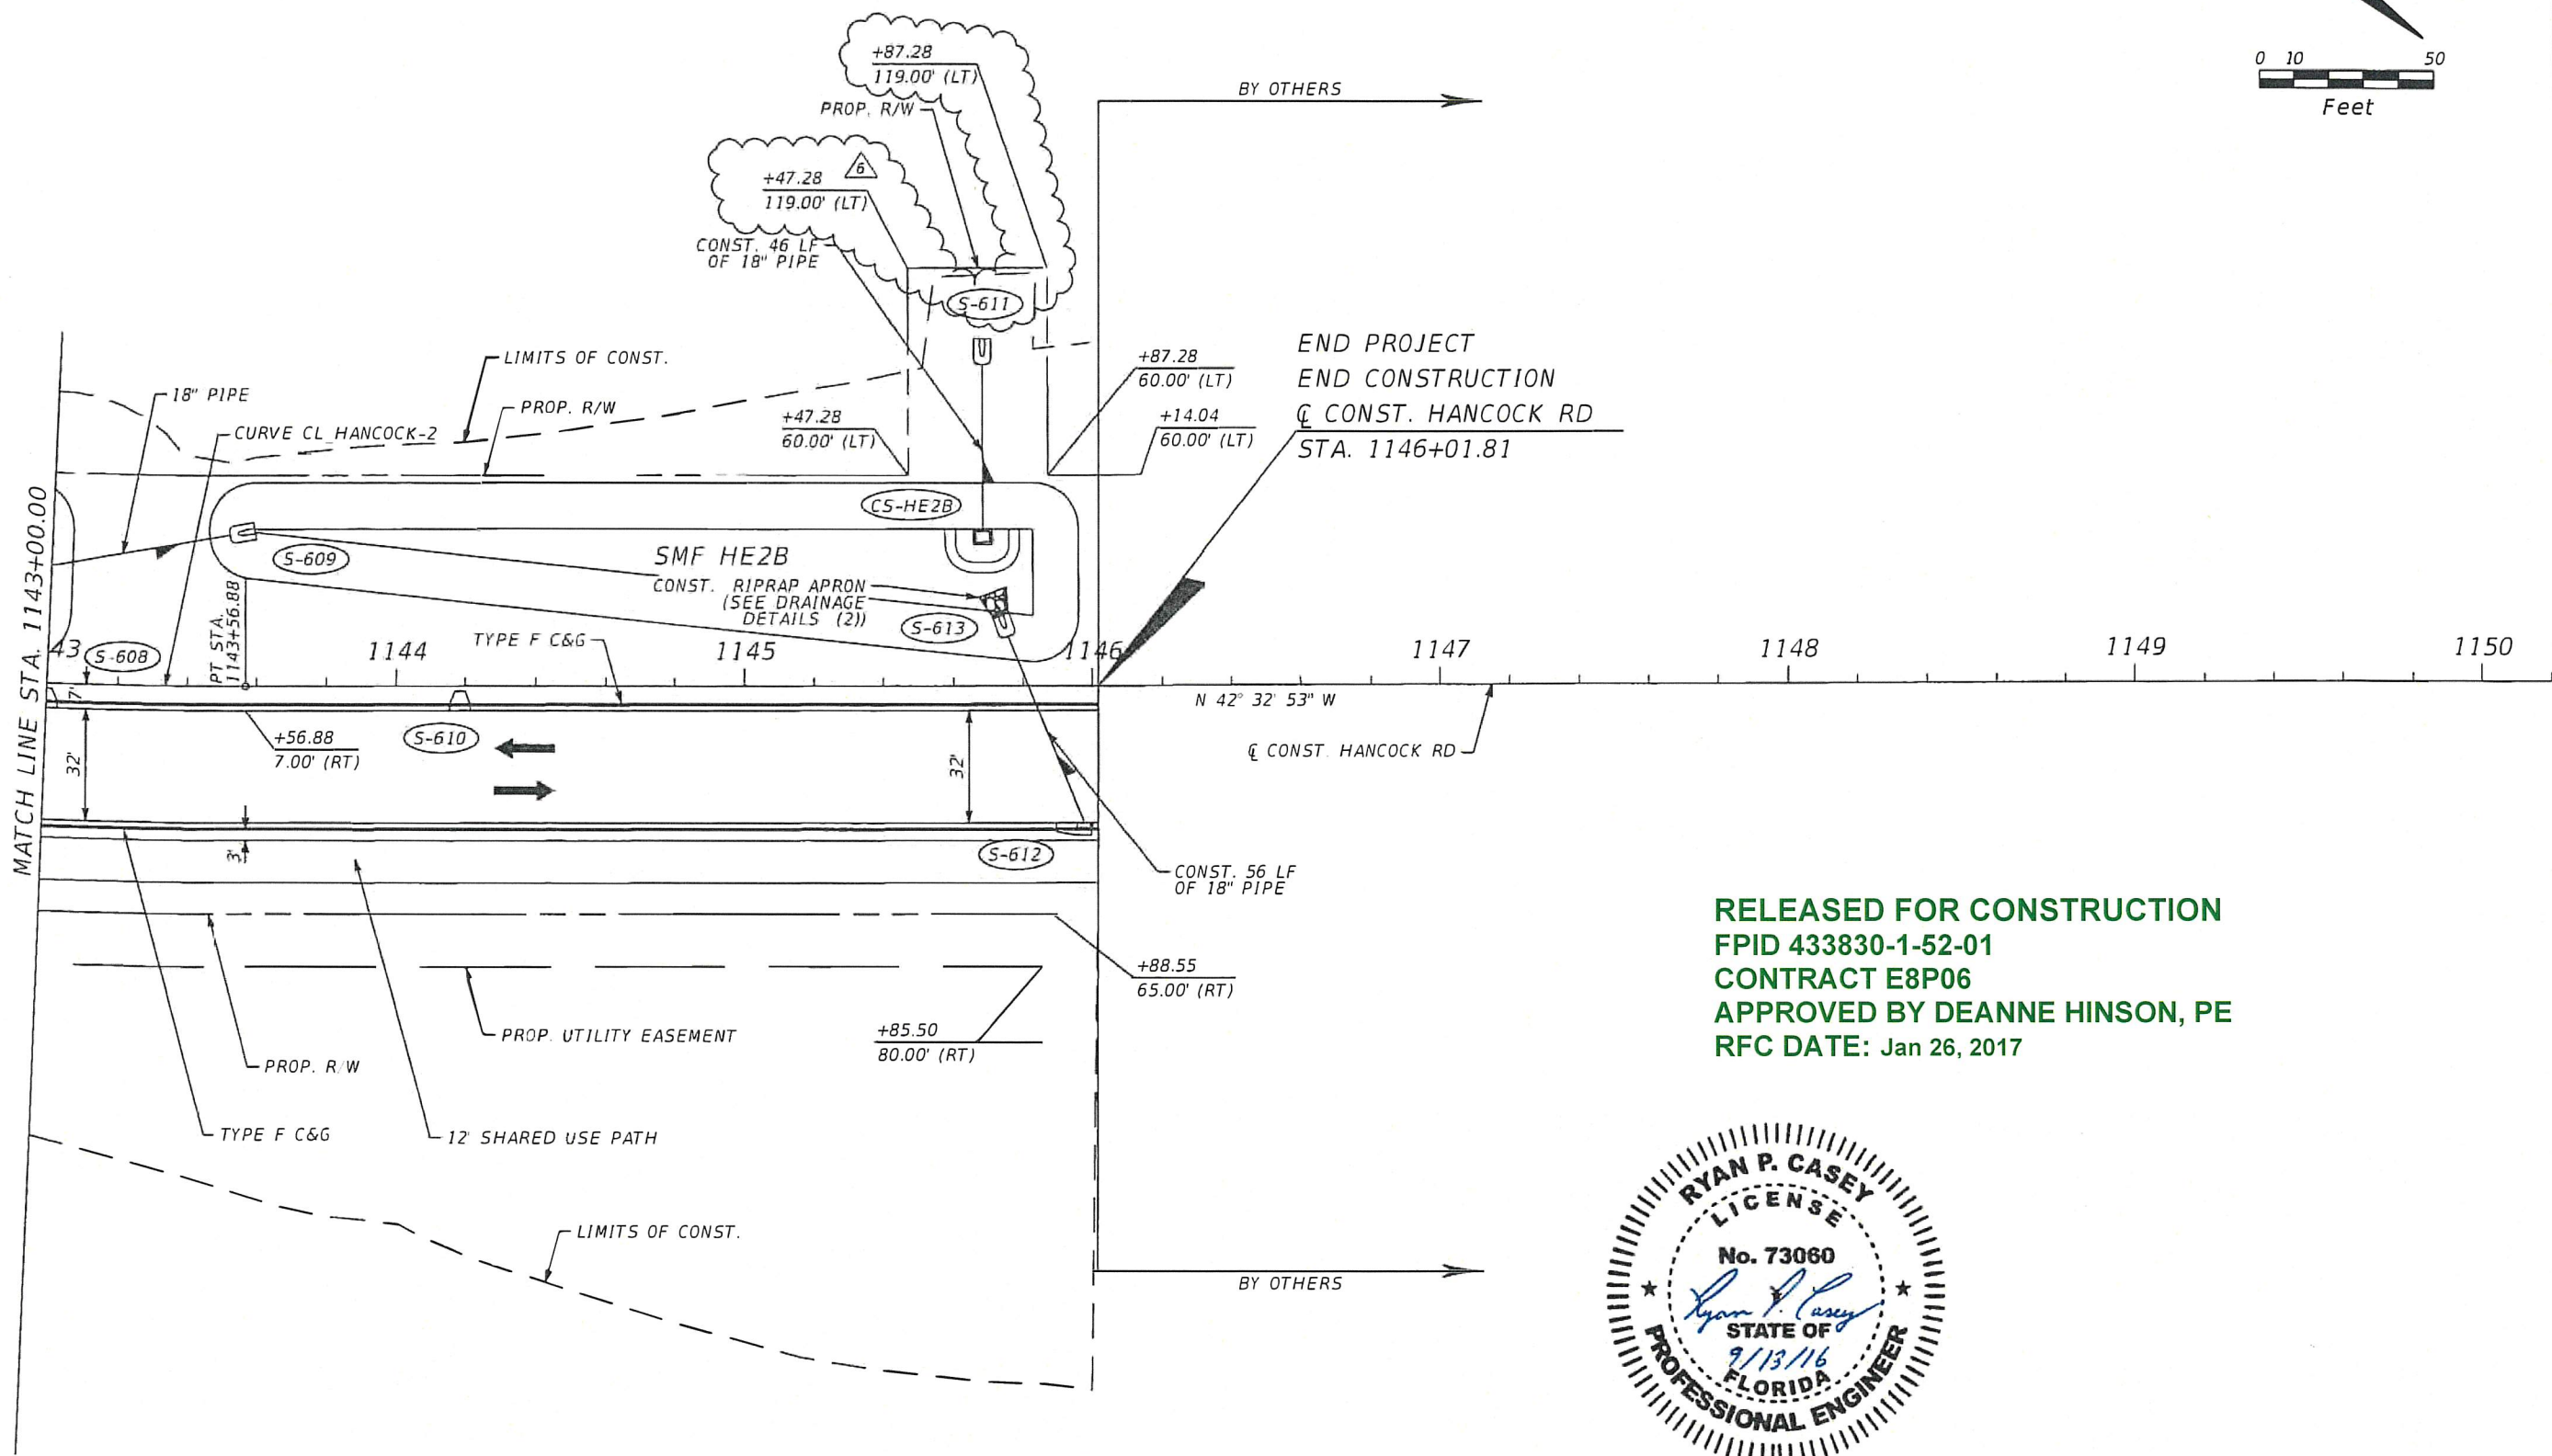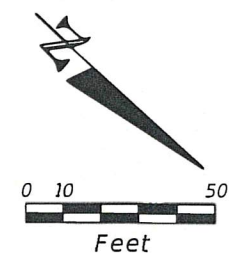

RELEASED FOR CONSTRUCTION
 FPID 433830-1-52-01
 CONTRACT E8P06
 APPROVED BY DEANNE HINSON, PE
 RFC DATE: Jan 26, 2017

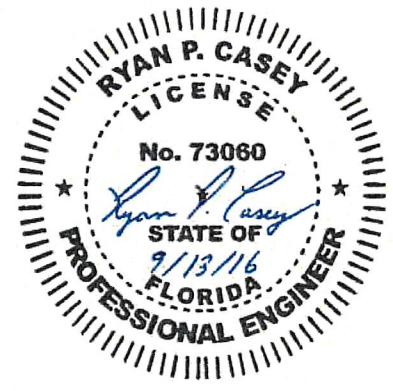

REVISIONS				AECOM Technical Services, Inc. 7650 West Courtney Campbell Causeway Tampa, FL 33607-1462 C.A. No. 8115 Ryan P. Casey, P.E. No. 73060	STATE OF FLORIDA DEPARTMENT OF TRANSPORTATION			ROADWAY PLAN (12)	SHEET NO. 2-44
DATE	DESCRIPTION	DATE	DESCRIPTION		ROAD NO.	COUNTY	FINANCIAL PROJECT ID		
09/09/16	△ UPDATED ROW AND CALLOUT				91	LAKE	433830-1-52-01		