


RELEASED FOR CONSTRUCTION
FPID 433830-1-52-01
CONTRACT E8P06
APPROVED BY DEANNE HINSON, PE
RFC DATE: Jul 19, 2016

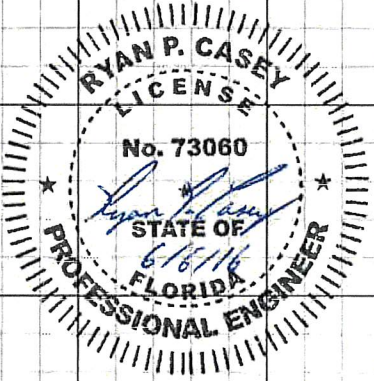

SCALE: 1" = 50' HORIZ.
1" = 5' VERT.


SEE SPECIAL DITCH PROFILE (LT) INSET ABOVE

REVISIONS	
DATE	DESCRIPTION

AECOM Technical Services, Inc.
7650 West Courtney
Campbell Causeway
Tampa, FL 33607-1462
C.A. No. 8115
Ryan P. Casey, P.E. No. 73060

STATE OF FLORIDA DEPARTMENT OF TRANSPORTATION		
ROAD NO.	COUNTY	FINANCIAL PROJECT ID
91	LAKE	433830-1-52-01

PROFILE SHEET HANCOCK ROAD (8)	
SHEET NO. 2-72	


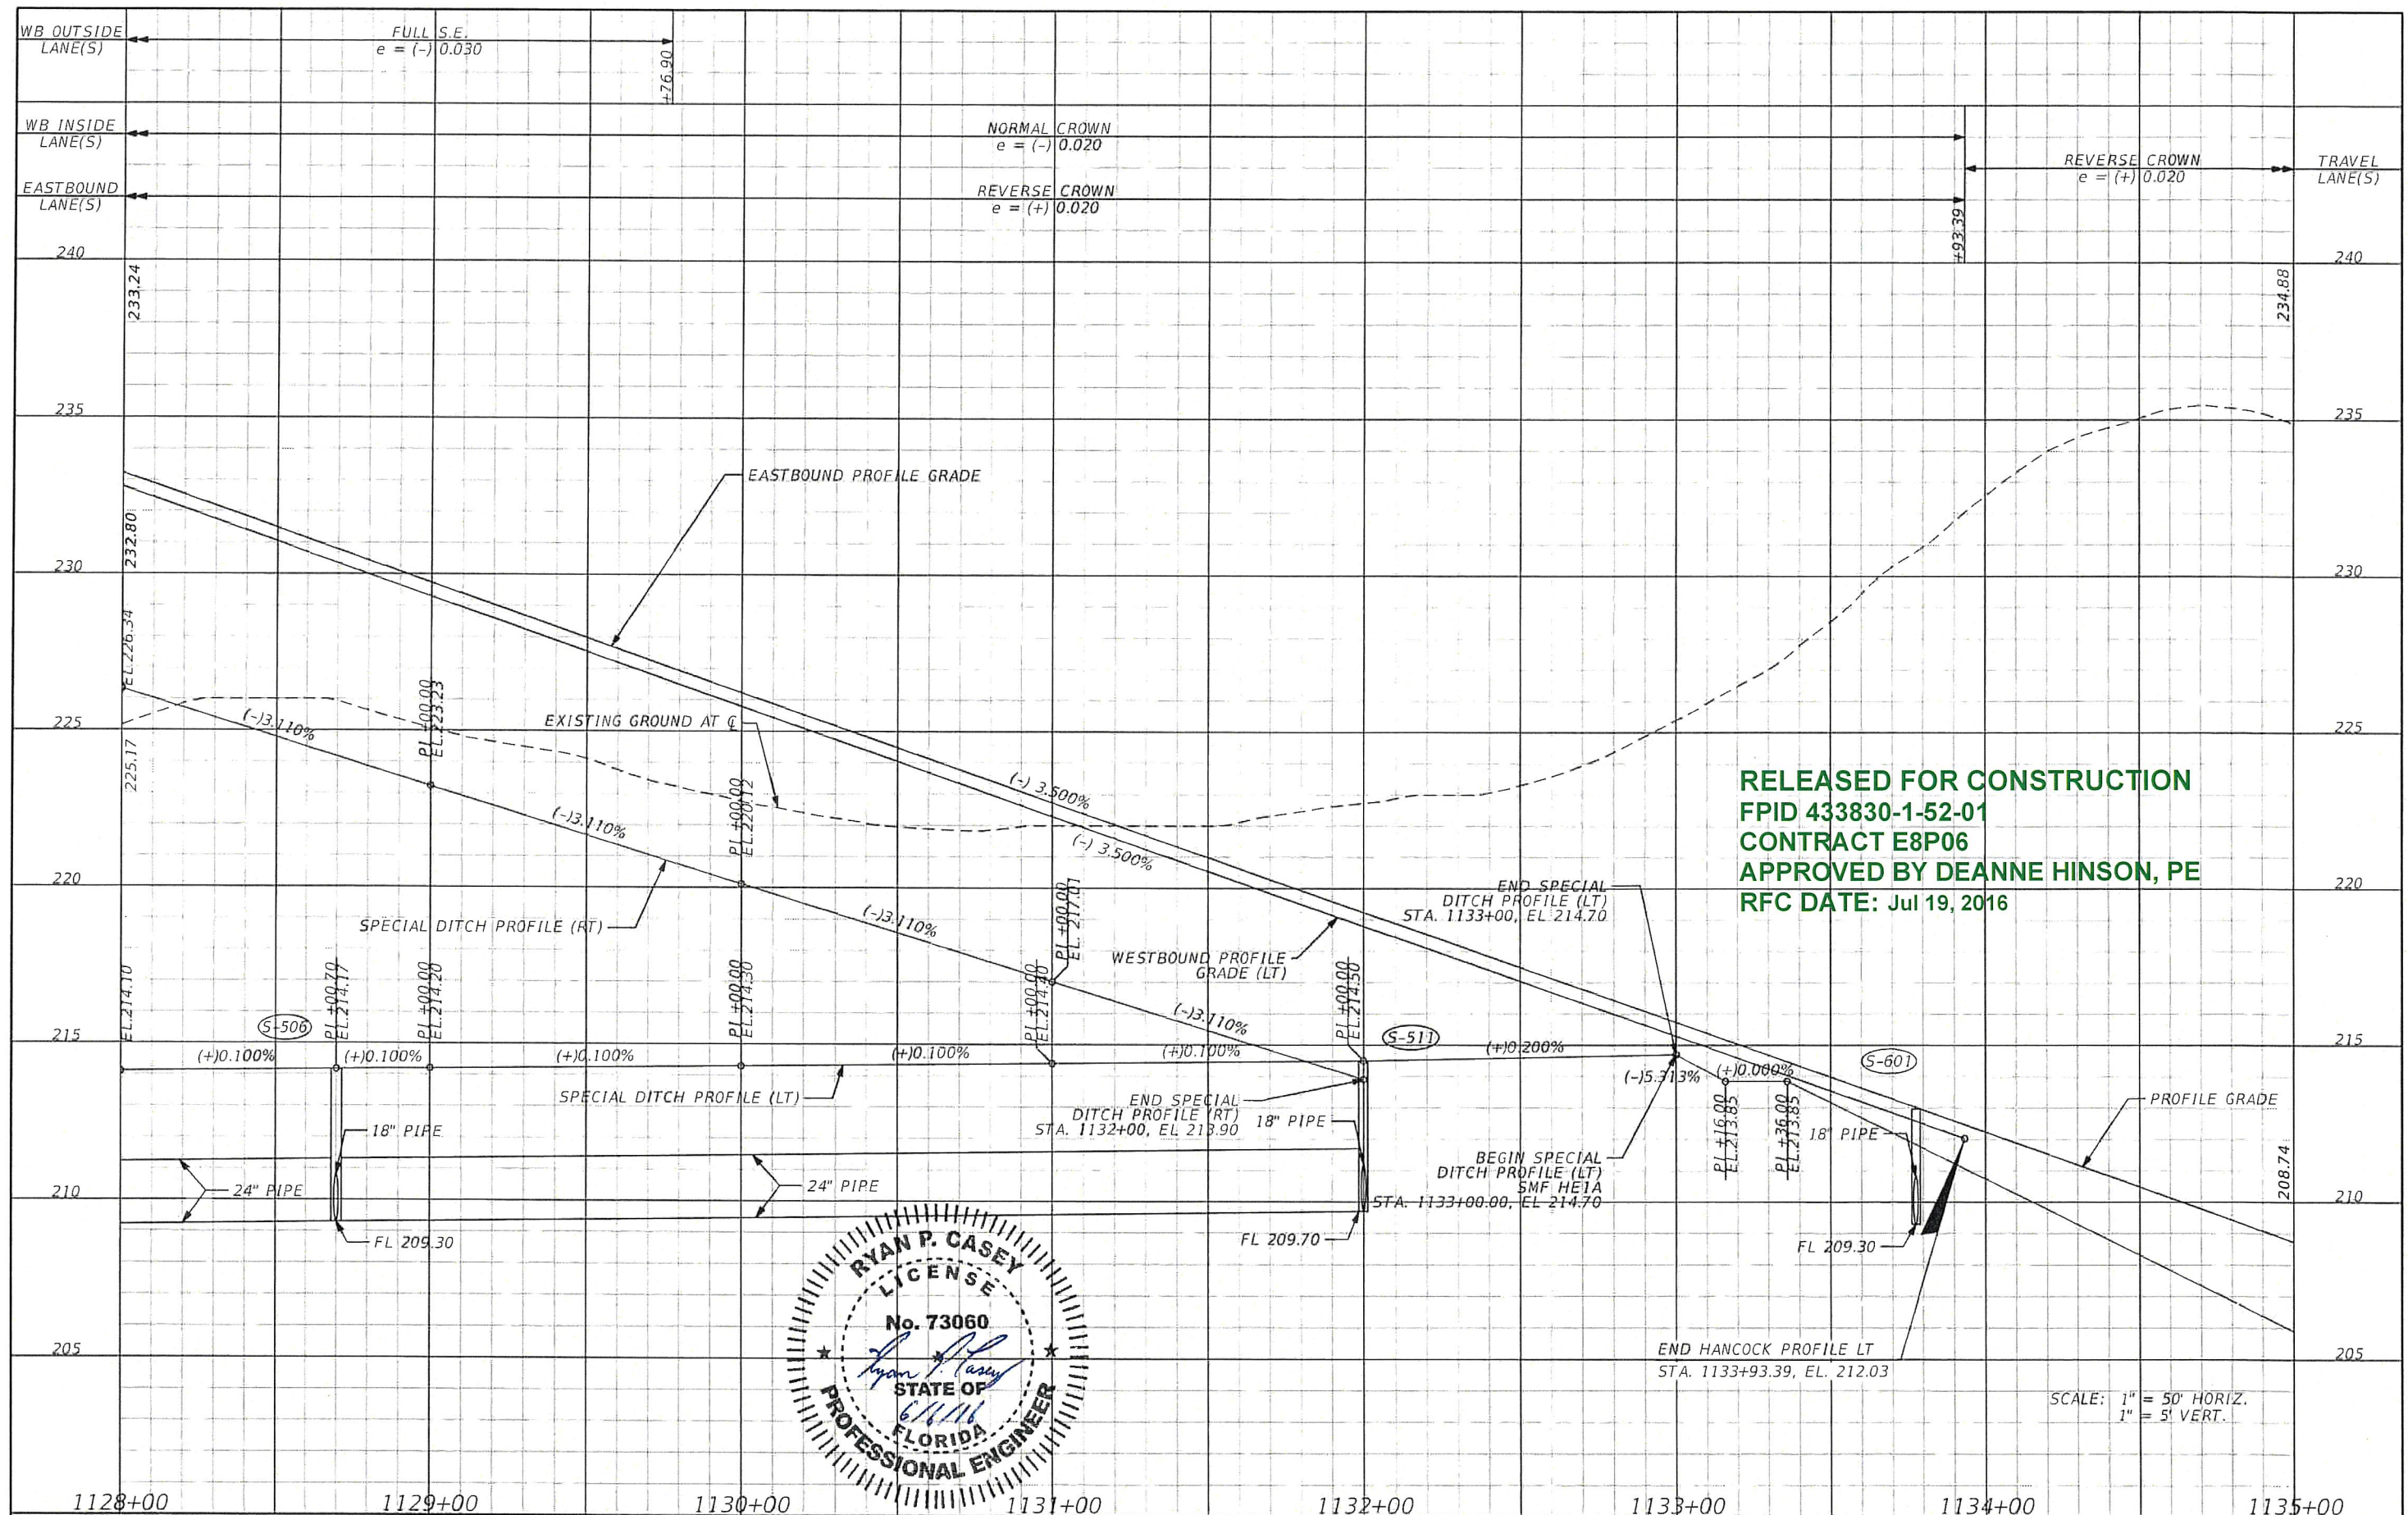


REVISIONS	
DATE	DESCRIPTION


AECOM Technical Services, Inc.
 7650 West Courtney
 Campbell Causeway
 Tampa, FL 33607-1462
 C.A. No. 8115
 Ryan P. Casey, P.E. No. 73060

STATE OF FLORIDA DEPARTMENT OF TRANSPORTATION		
ROAD NO.	COUNTY	FINANCIAL PROJECT ID
91	LAKE	433830-1-52-01

PROFILE SHEET HANCOCK ROAD (9)	
SHEET NO.	2-73

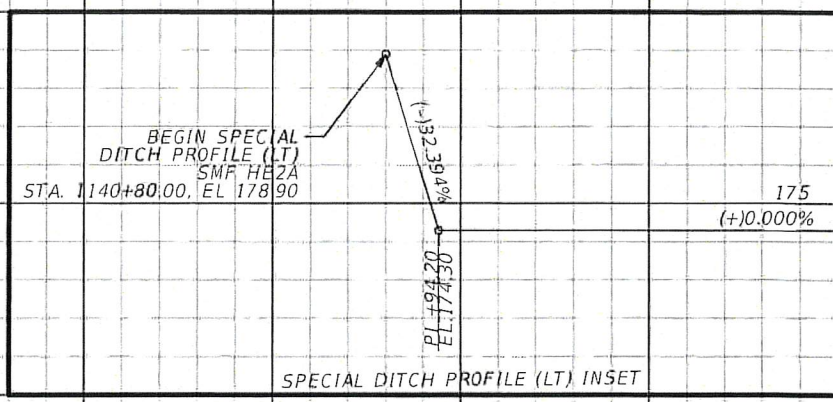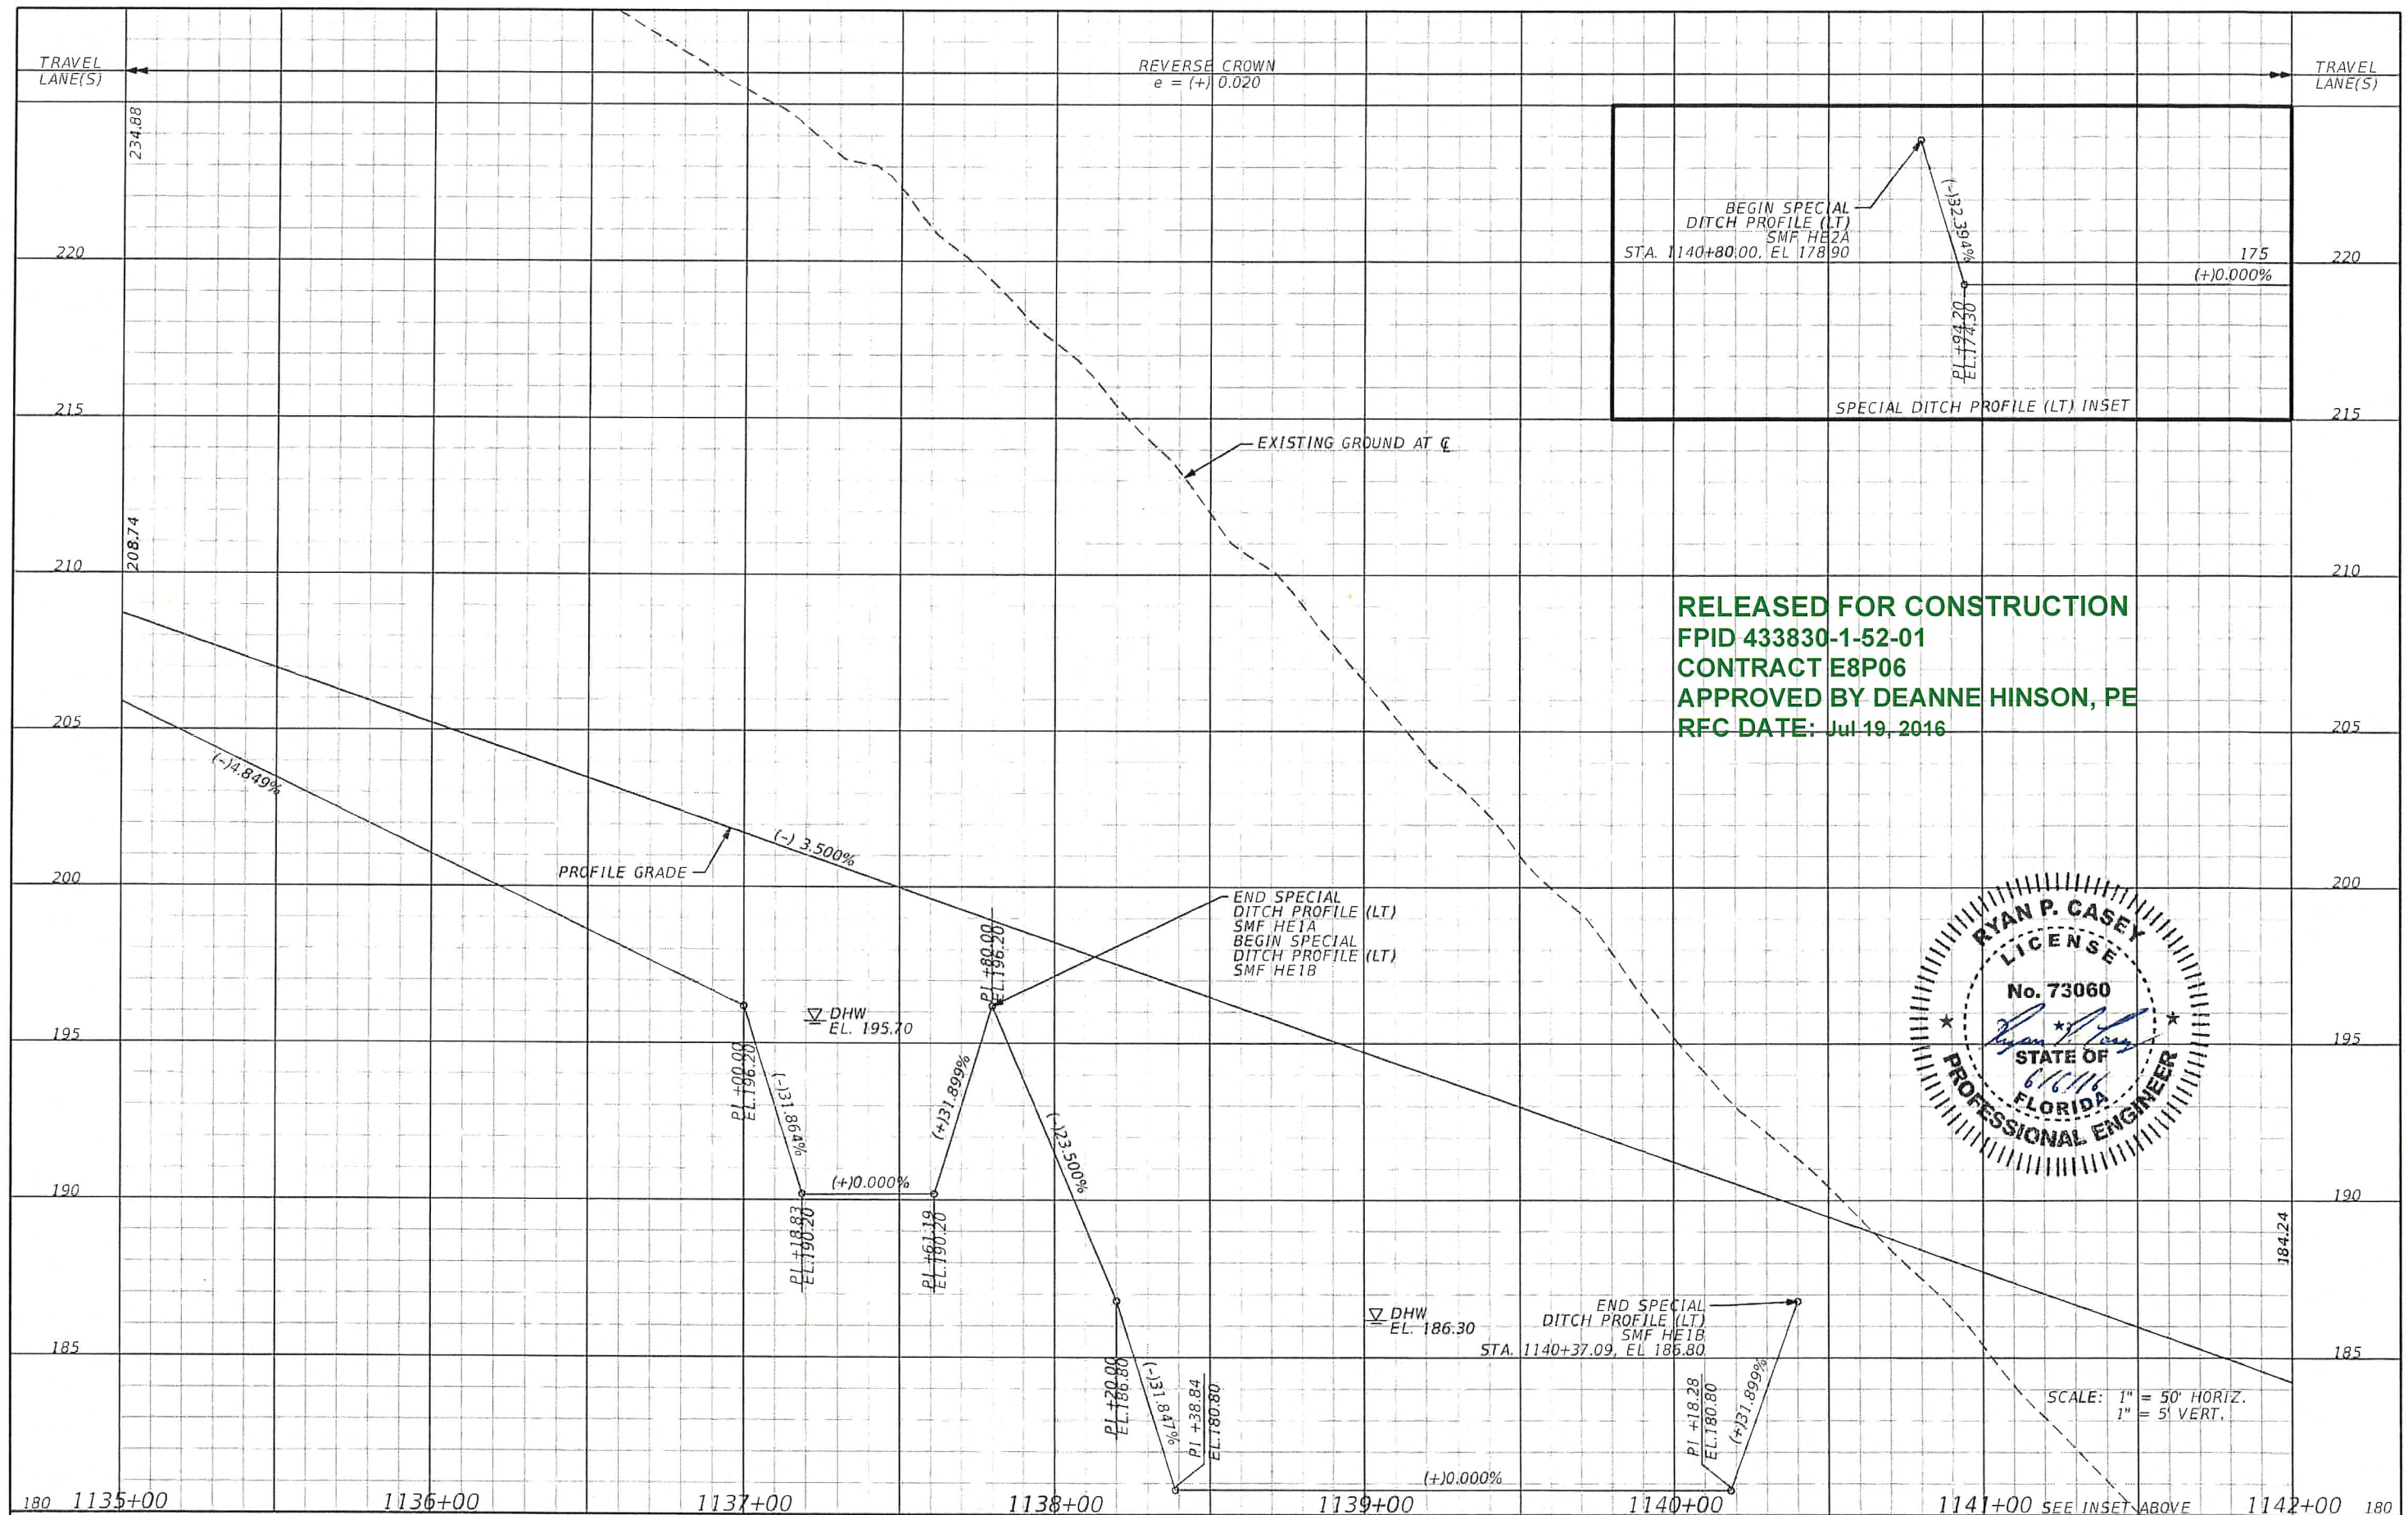

RELEASED FOR CONSTRUCTION
 FPID 433830-1-52-01
 CONTRACT E8P06
 APPROVED BY DEANNE HINSON, PE
 REC DATE: Jul 19, 2016

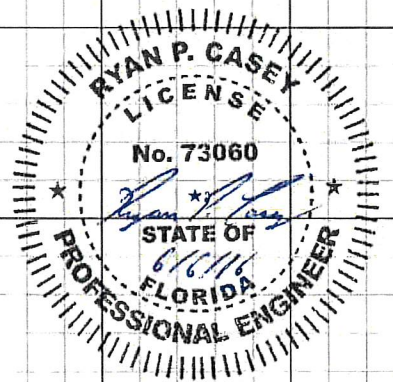

SCALE: 1" = 50' HORIZ.
 1" = 5' VERT.

REVISIONS				AECOM Technical Services, Inc. 7650 West Courtney Campbell Causeway Tampa, FL 33607-1462 C.A. No. 8115 Ryan P. Casey, P.E. No. 73060	STATE OF FLORIDA DEPARTMENT OF TRANSPORTATION			PROFILE SHEET HANCOCK ROAD (10)	SHEET NO.
DATE	DESCRIPTION	DATE	DESCRIPTION		ROAD NO.	COUNTY	FINANCIAL PROJECT ID		
					91	LAKE	433830-1-52-01		2-74

