

Marchese, Deborah

From: Barr, Michael <Michael.Barr@dot.state.fl.us>
Sent: Friday, April 01, 2016 3:23 PM
To: Scott, Jimmy
Cc: Koontz, Lori; Marchese, Deborah; Robert Rudd; Jeffrey Begovich; D5-Construction Special Projects
Subject: 435515-1 Lake Co Hancock Rd Widening & Extension
Attachments: 435515-1 Field Review 2016-03-25.pdf

Happy Friday afternoon!

Please find the monthly TRIP Field Review of the subject project attached for your records.

It appears the project is nearing completion. Please provide adequate advance notice of the upcoming Substantial Completion Walk-thru or if not ready, provide an updated Project Schedule noting completion timelines.

Also, my files note a pending Change Order #2 from some time ago. Please forward a copy of the executed CO and any others for this project for our files.

Thanks much and have a super weekend!

Michael Barr
Local Program Coordinator

FDOT District Five Construction – Special Projects
719 S. Woodland Blvd. MS 3-506
DeLand, FL 32720-6834
(386) 943-5364 Office
(321) 205-4102 Mobile
Michael.Barr@dot.state.fl.us





LOCAL AGENCY CONSTRUCTION FIELD REVIEW

Project Name / Description: Hancock Rd Four-lane Extension Phase III A from CR 50 to Fosgate Rd	
FPN / Contract #: 435515-1-58-01 / ARC76 / Fund: TRIP	
Agency: Lake County / Terry Scott	Contractor: Pospiech Contracting Inc
County: Lake	Location: Minneola
Type of work being performed:	
Construction of new 4-lane roadway, bike lanes, curb & gutter, sidewalks and/or multi-use paths from Old Highway 50 / CR 50 to Fosgate Rd.	
General Comments:	
The purpose of this site visit and review is to observe and document the progress of construction activities on the Project. CO #1 Excuted; Received 08/14/2015 CO #2 in DRAFT Final Completion Scheduled 03/05/2016 TRIP Agreement Expires 12/31/2016	
Local Program Coordinator: Michael Barr	Date: March 25, 2016



East Old Hwy 50 to new intersection



North from new intersection with Old Hwy 50 West



North from Bridger Trail Ct



North end of project



Storm Water Inspector's
Weekly Worksheet

Morgan Cates, Stormwater Inspector I

3/28/16 – 4 /01/16

DAY OF WEEK	LOT GRADING SCHEDULED INSPECTIONS/FLOOD DETERMINATIONS
Monday	6 – Plot Plan Reviews, 2 – Pre Slab/ Lot Grade Inspections
Tuesday	2 – Plot Plan Reviews, 10 – Pre Slab/ Lot Grade Inspections, 1 - Sidewalk Inspections
Wednesday	5 – Plot Plan Reviews, 1 – Final Lot Grade Inspections
Thursday	3 – Plot Plan Reviews, 4 – Pre Slab/ Lot Grade Inspections, 2 – Final Lot Grade Inspections, 2 - Sidewalk Inspections
Friday	3 – Plot Plan Reviews, 5 – Pre Slab/ Lot Grade Inspections, 5 – Final Lot Grade Inspections

LOT GRADING COMPLAINTS/ISSUES
Monday –
Tuesday –
Wednesday – Meeting with John Farrell – Royal Oak Homes, Vista Grande – regarding lot grade and finish floor issues on Lot # 210 @ 10:00 AM
Thursday –
Friday – Meeting with Rylan Homes and Magnolia Pointe HOA regarding building position on lot and lot grading issues Lot #'s 79 – 83 @ 9:30 AM

FLOODPLAIN COMPLAINTS
Monday –
Tuesday –
Wednesday –
Thursday –
Friday –

ILLICIT DISCHARGE COMPLAINTS
Monday –
Tuesday –
Wednesday –
Thursday –
Friday –

COMMENTS or NOTES
Monday – NPDES check Verde Park, John's Lake, Highland Groves and Vista Grande for BMP's
Tuesday – NPDES check John's Lake and Magnolia Pointe for BMP's
Wednesday – NPDES check Vista Grande and John's Lake for BMP's
Thursday – NPDES check Greater Lakes and Bella Collina for BMP's
Friday – NPDES check Verde Park and Magnolia Pointe for BMP's

Marchese, Deborah

From: Scott, Jimmy
Sent: Friday, April 01, 2016 10:48 AM
To: 'Gary Bracken'
Cc: Robert Rudd (rrudd@tierraeng.com); Marchese, Deborah; Jeffrey Begovich (jbegovich@tierraeng.com)
Subject: RE: Hancock (Saturday)

Thanks Gary, we will be out there.

From: Gary Bracken [mailto:gbracken@pospiechcontracting.com]
Sent: Wednesday, March 30, 2016 11:20 AM
To: Scott, Jimmy <JScott@lakecountyfl.gov>
Subject: FW: Hancock (Saturday)

See below, I think I had an old e-mail address

From: Gary Bracken [mailto:gbracken@pospiechcontracting.com]
Sent: Wednesday, March 30, 2016 11:11 AM
To: 'tscott@lakecountyfl.gov'
Cc: 'Melody Dearborn'
Subject: FW: Hancock (Saturday)

Terry,

I had sent a work request to Joe for this Saturday. Due to the fact Joe is out I just want to make sure we are approved for this work.

Thank You for your help.

Gary Bracken
Pospiech Contracting, Inc.
352-464-1118

From: Melody Dearborn [mailto:mdearborn@middlesexco.com]
Sent: Wednesday, March 30, 2016 10:20 AM
To: Gary Bracken
Cc: Robert A. McNamara
Subject: Hancock

Hi Gary, just wanted to remind you that we are planning on working this coming Saturday (4/2/16)
I believe Rob is going to try and get the 2 Outside 16' pulls done of FC between Friday and Saturday, but he will keep Bruce informed on site of the plan

Lake County should already be informed of the plans to work Saturday as I had spoke to Joe onsite last week about it.

Thanks
Mel

Melody Dearborn
Middlesex Paving, LLC

Estimator/Project Manager
10801 Cosmonaut Blvd.
Orlando, FL 32824
Office: 407-515-3582
Fax: 407-206-3559
Mobile: 352-267-3050



www.middlesexco.com

This e-mail and any attachments are confidential and may be protected by legal, professional or other privilege. If you are not the intended recipient you should not store it, copy it, or disclose its contents, but should return it to the sender and delete your copy from your system. The views expressed are those of the sender and not those of The Middlesex Corporation.

Total Control Panel

[Login](#)

To: gbracken@pospiechcontracting.com

Message Score: 50

High (60): Pass

From: mdearborn@middlesexco.com

My Spam Blocking Level: Medium

Medium (75): Pass

Low (90): Pass

[Block](#) this sender

[Block](#) middlesexco.com

This message was delivered because the content filter score did not exceed your filter level.

Marchese, Deborah

From: Robert Rudd <r.rudd@aol.com>
Sent: Thursday, March 31, 2016 5:43 PM
To: Scott, Jimmy; Hinton, Joseph; Marchese, Deborah; Robert Rudd
Subject: Fwd: Paving N.B Hancock Rd Propsoed C/O
Attachments: March 31.docx; ATT00001.htm

NB additional 1" milling and resurfacing at \$21k.

Sent From Mobile Device

Thanks,

Robert P. Rudd
Mobile: [407-461-1564](tel:407-461-1564)
r.rudd@aol.com

Begin forwarded message:

From: Gary Bracken <gbracken@pospiechcontracting.com>
Date: March 31, 2016 at 2:57:41 PM EDT
To: r.rudd@aol.com
Subject: FW: Paving N.B Hancock Rd Propsoed C/O

From: Gary Bracken [<mailto:gbracken@pospiechcontracting.com>]
Sent: Thursday, March 31, 2016 2:55 PM
To: 'Robert Rudd'
Subject: Paving N.B Hancock Rd Propsoed C/O

Robert ,

Please see attached proposed change for additional paving.

Thanks,

Gary Bracken



POSPIECH

— CONTRACTING —

March 31, 2016

RE: North Hancock Road Phases IIIA & IIIB

Robert Rudd,

During the Pre Paving meeting it was discussed that Lake County may request additional milling and paving be added to the North bound Lanes of Hancock Road.

We have just received notice at 1:30 today that Lake County would like to proceed with that additional work before we begin the final lift of paving.

Pospiech Contracting is requesting a meeting at 8:00 a.m. Friday April 1.2016 to confirm quantities and pricing.

Total Quantities (Area is 509' x 27')= 1527 SY

Pricing per contract pay Items are as follows:

Hancock Road Phase III Pay application items are as follows

A) Line Item 18 page 1- Mill 1 inch 6.25 SY x 1527= 9543.75

B) Line Item 12 page 1- 9.5 Friction 7.85 SY x 1527= 11,986.95

Total Proposed Changed Order \$21,530.70

Please advise Pospiech Contracting by the 8:00 a.m. meeting if this proposal is accepted.

Best Regards,

Gary Bracken
Pospiech Contracting, Inc.

Marchese, Deborah

From: Robert Rudd <rdudd@tierraeng.com>
Sent: Thursday, March 31, 2016 9:07 PM
To: Marchese, Deborah; Erickson, Paul; Hinton, Joseph; Scott, Jimmy
Subject: FW: Paving N.B Hancock Rd Propsoed C/O
Attachments: March 31.docx

See attached cost proposal. Let me know if acceptable so I can inform Pospiech to proceed with the work.

From: Gary Bracken [gbracken@pospiechcontracting.com]
Sent: Thursday, March 31, 2016 2:54 PM
To: Robert Rudd
Subject: Paving N.B Hancock Rd Propsoed C/O

Robert ,

Please see attached proposed change for additional paving.

Thanks,

Gary Bracken



POSPIECH

— CONTRACTING —

March 31, 2016

RE: North Hancock Road Phases IIIA & IIIB

Robert Rudd,

During the Pre Paving meeting it was discussed that Lake County may request additional milling and paving be added to the North bound Lanes of Hancock Road. We have just received notice at 1:30 today that Lake County would like to proceed with that additional work before we begin the final lift of paving. Pospiech Contracting is requesting a meeting at 8:00 a.m. Friday April 1.2016 to confirm quantities and pricing.

Total Quantities (Area is 509' x 27')= 1527 SY
Pricing per contract pay Items are as follows:

Hancock Road Phase III Pay application items are as follows

- A) Line Item 18 page 1- Mill 1 inch 6.25 SY x 1527= 9543.75
- B) Line Item 12 page 1- 9.5 Friction 7.85 SY x 1527= 11,986.95

Total Proposed Changed Order \$21,530.70

Please advise Pospiech Contracting by the 8:00 a.m. meeting if this proposal is accepted.

Best Regards,

Gary Bracken
Pospiech Contracting, Inc.

Marchese, Deborah

From: Kirkland, Alan
Sent: Friday, March 25, 2016 4:27 PM
To: Robert Rudd (rrudd@tierraeng.com); Scott, Jimmy
Cc: Hinton, Joseph; McArdle, Heath; Marchese, Deborah
Subject: FW: North Hancock Signing and Striping
Attachments: Striping.pdf

Hey all ,
Here is the striping and signage plan for the section north of Fosgate.

Thanks,

Alan Kirkland, P.E.
Lake County Public Works Dept.
Engineering Division
350 N. Sinclair Ave.
P.O. Box 7800
Tavares, FL 32778
(352) 253 – 6043


The Dept of Public Works Engineering Division Phone: 352-253-6000

Please note: Florida has a very broad public records law. Most written communication to or from government officials regarding government/public business is public record available to the public and media upon request. Your e-mail communications may be subject to public disclosure.

From: Schwartz, Robert
Sent: Friday, March 25, 2016 11:47 AM
To: Kirkland, Alan <akirkland@lakecountyfl.gov>
Subject: North Hancock Signing and Striping

Robert E. Schwartz
Roadway Designer II, Engineering Division
Lake County Public Works
350 N. Sinclair Avenue
Tavares, FL 32778
rschwartz@lakecountyfl.gov
direct 352.253.9035

Please note: Florida has a very broad public records law. Most written communication to or from government officials regarding government/public business is public record available to the public and media upon request. Your e-mail communications may be subject to public disclosure.

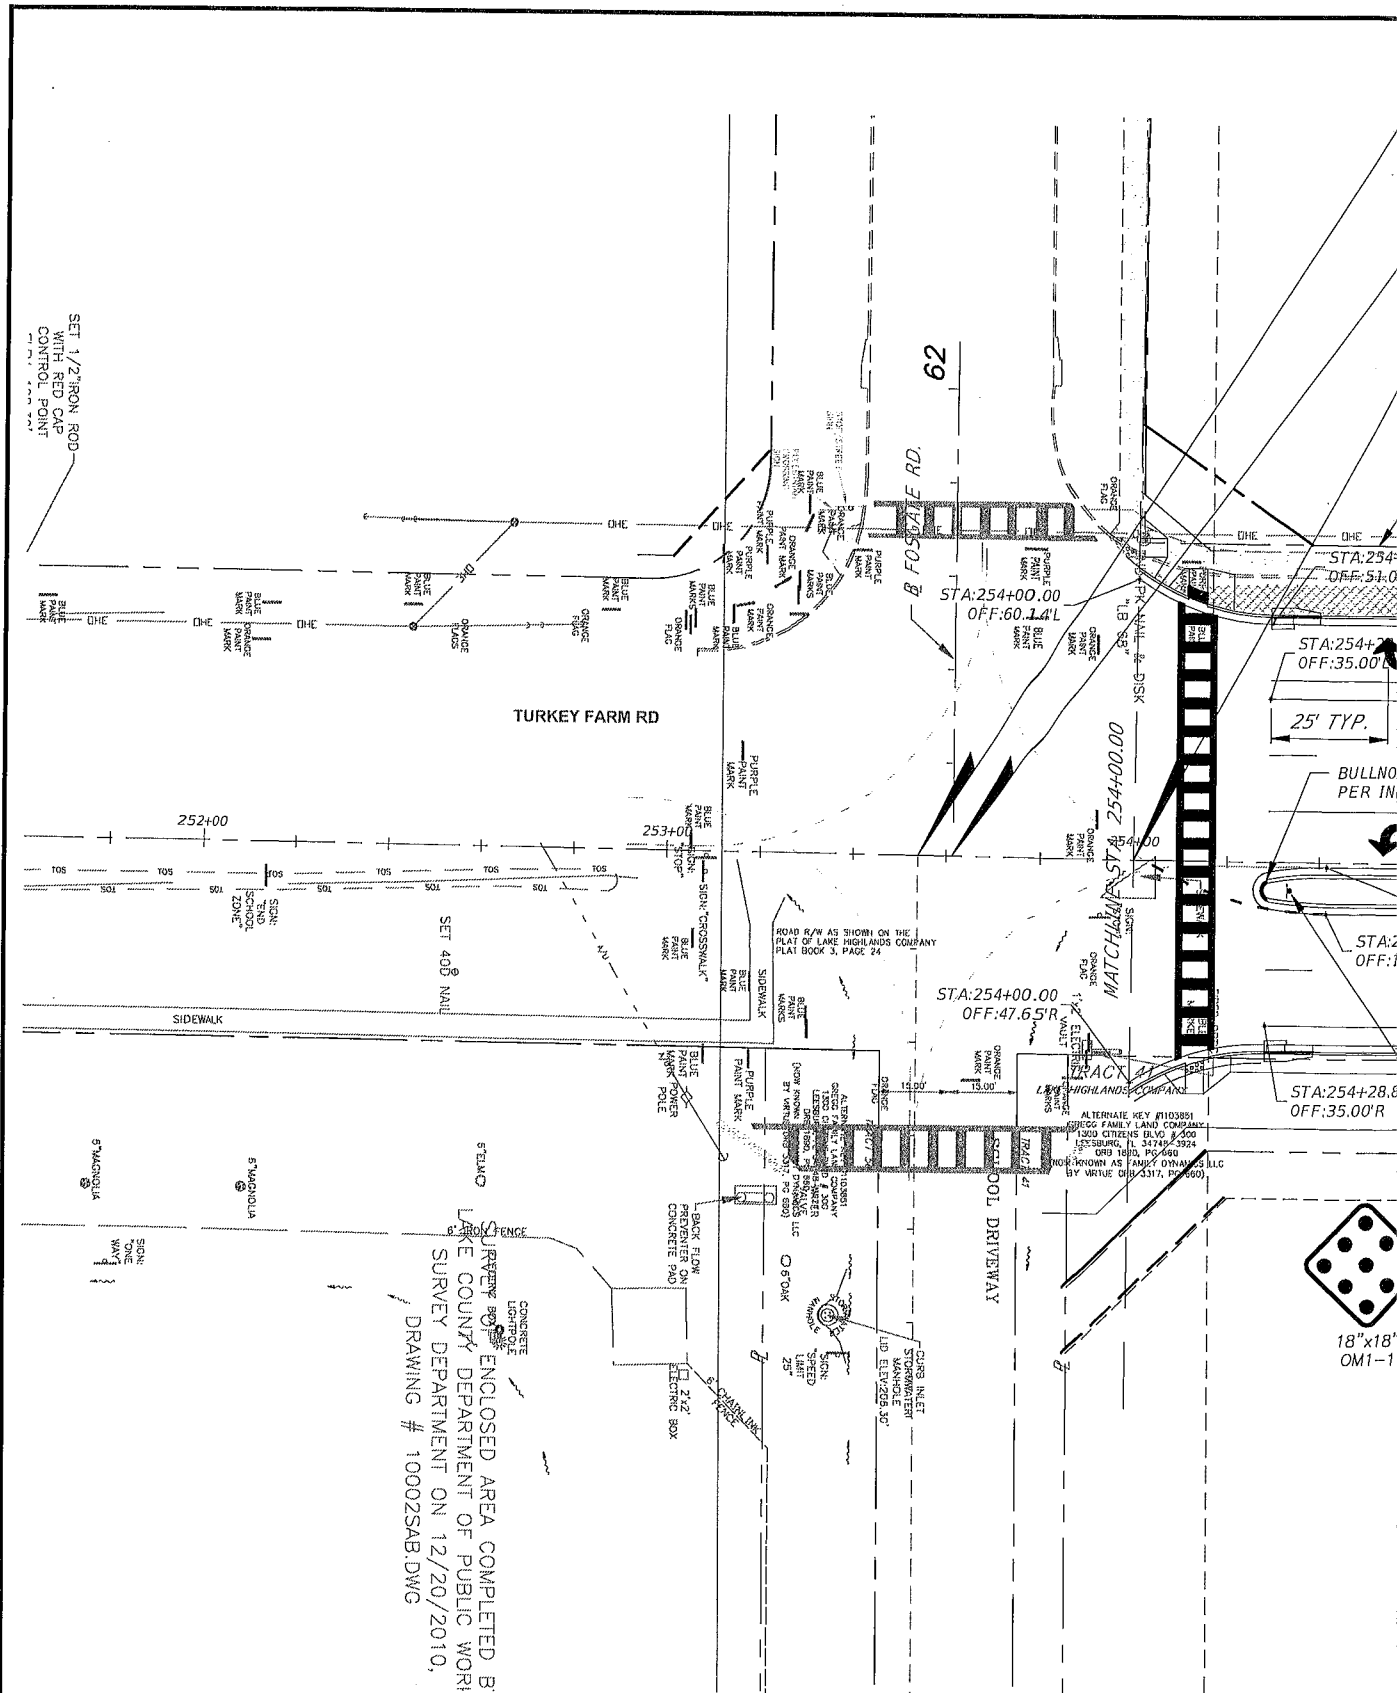

ENCLOSED AREA COMPLETED BY SURVEYING BUREAU OF LAKE COUNTY DEPARTMENT OF PUBLIC WORKS SURVEY DEPARTMENT ON 12/20/2010, DRAWING # 10002SAB DWG

REVISIONS	DATE	SECTION	TOWNSHIP	RANGE
REV. RFP-14		8 & 9	22E	26E
		DESIGNED: RES	DATE: AUG. 2014	
		DRAWN: RES	DATE: AUG. 2014	
		APPROVED: AK	DATE: AUG. 2014	



DEPARTMENT OF PUBLIC WORKS
ENGINEER
437 AL
EUSTIS, FL