



REV	DATE	DRAWN	CHECKED	BY	REMARKS
1	9-22-2022	SCOREM	ADDENDUM 2		
2					
3					
4					




DETAILS (1 OF 5)
PHASE II LANDFILL
CENTRAL LANDFILL
LAKE COUNTY, FLORIDA

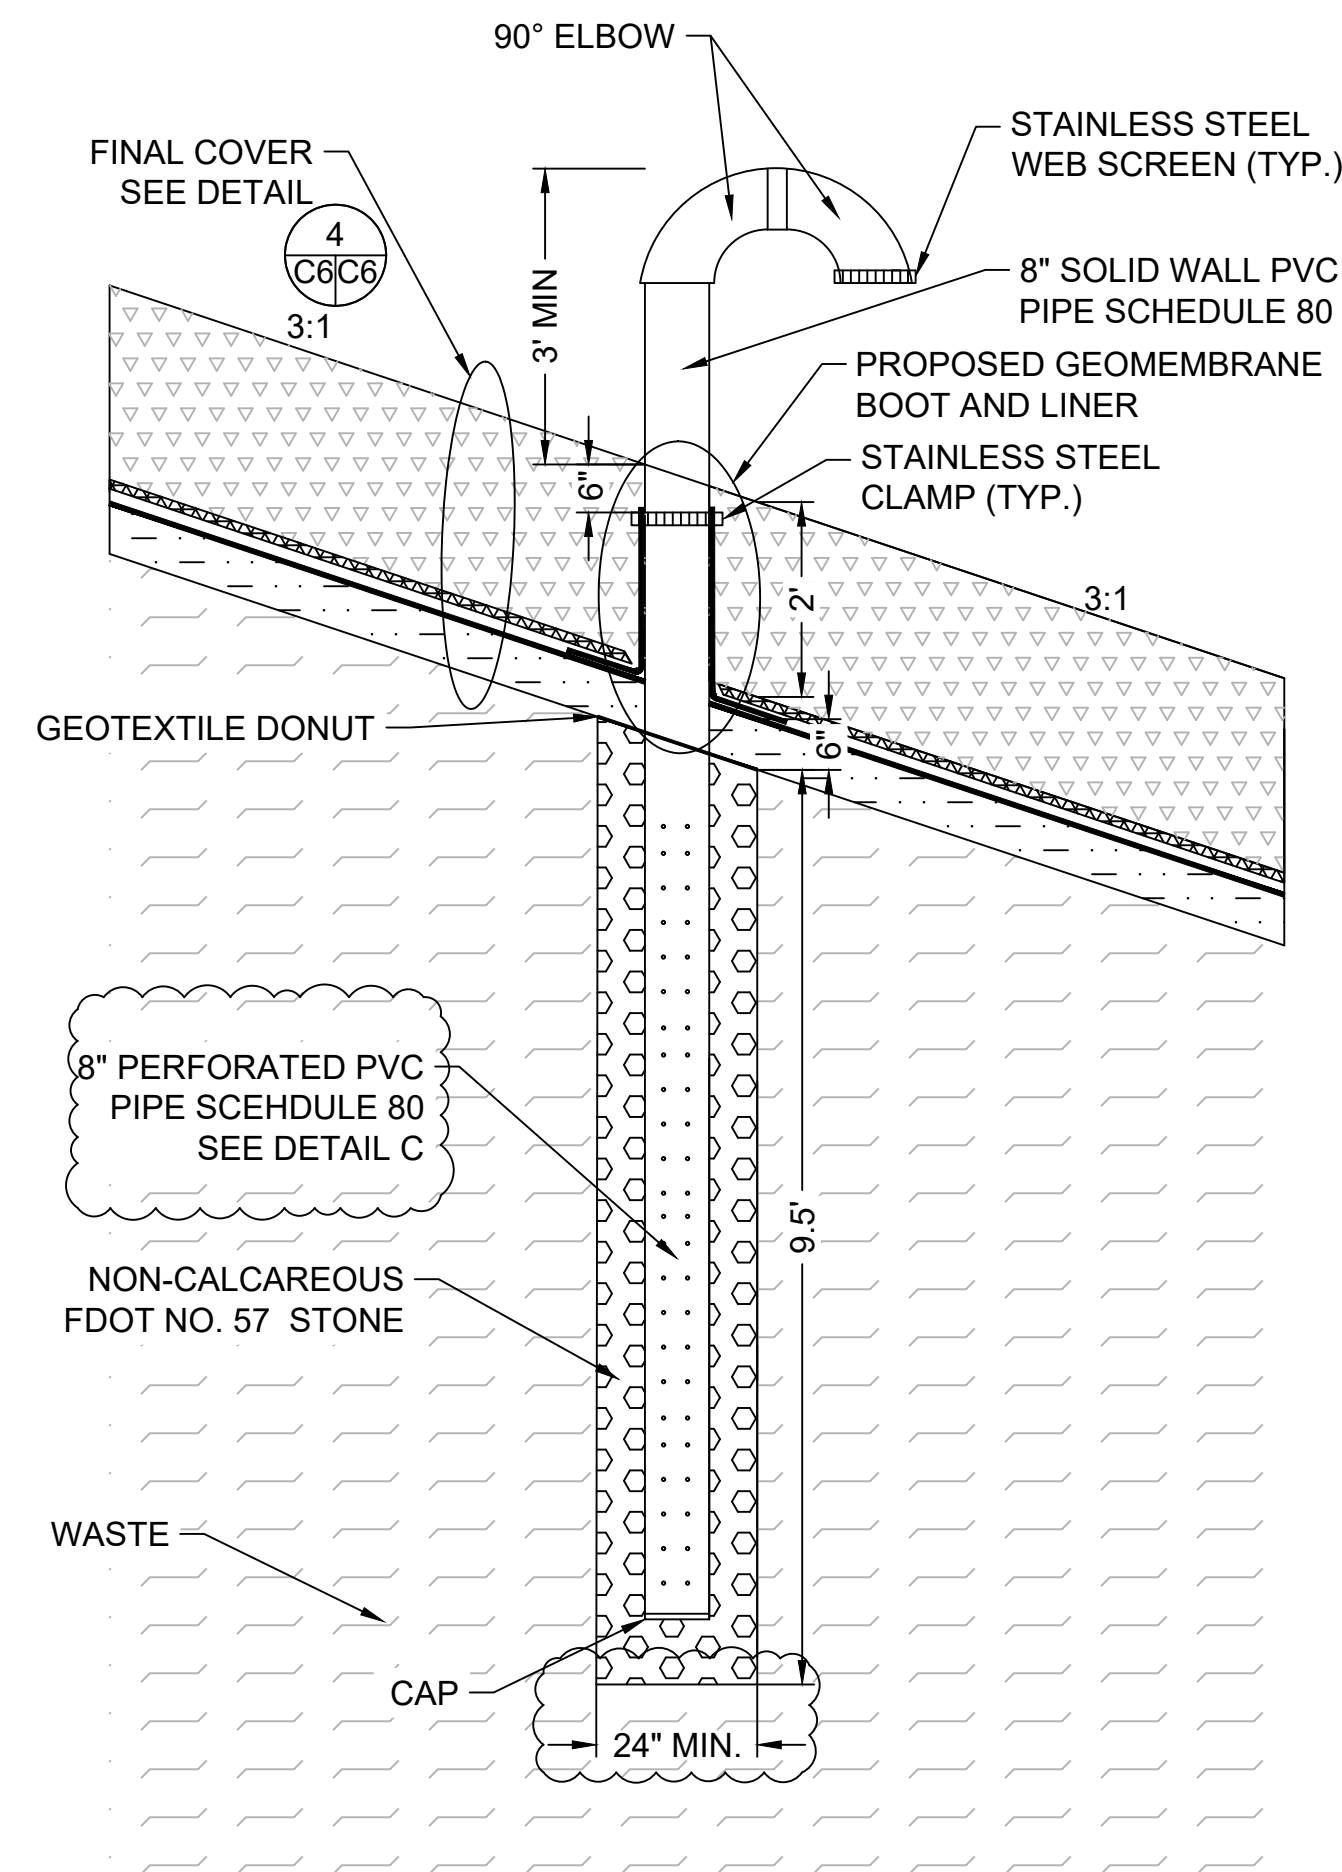


5 PASSIVE GAS VENT DETAIL
SCALE: 1" = 2'

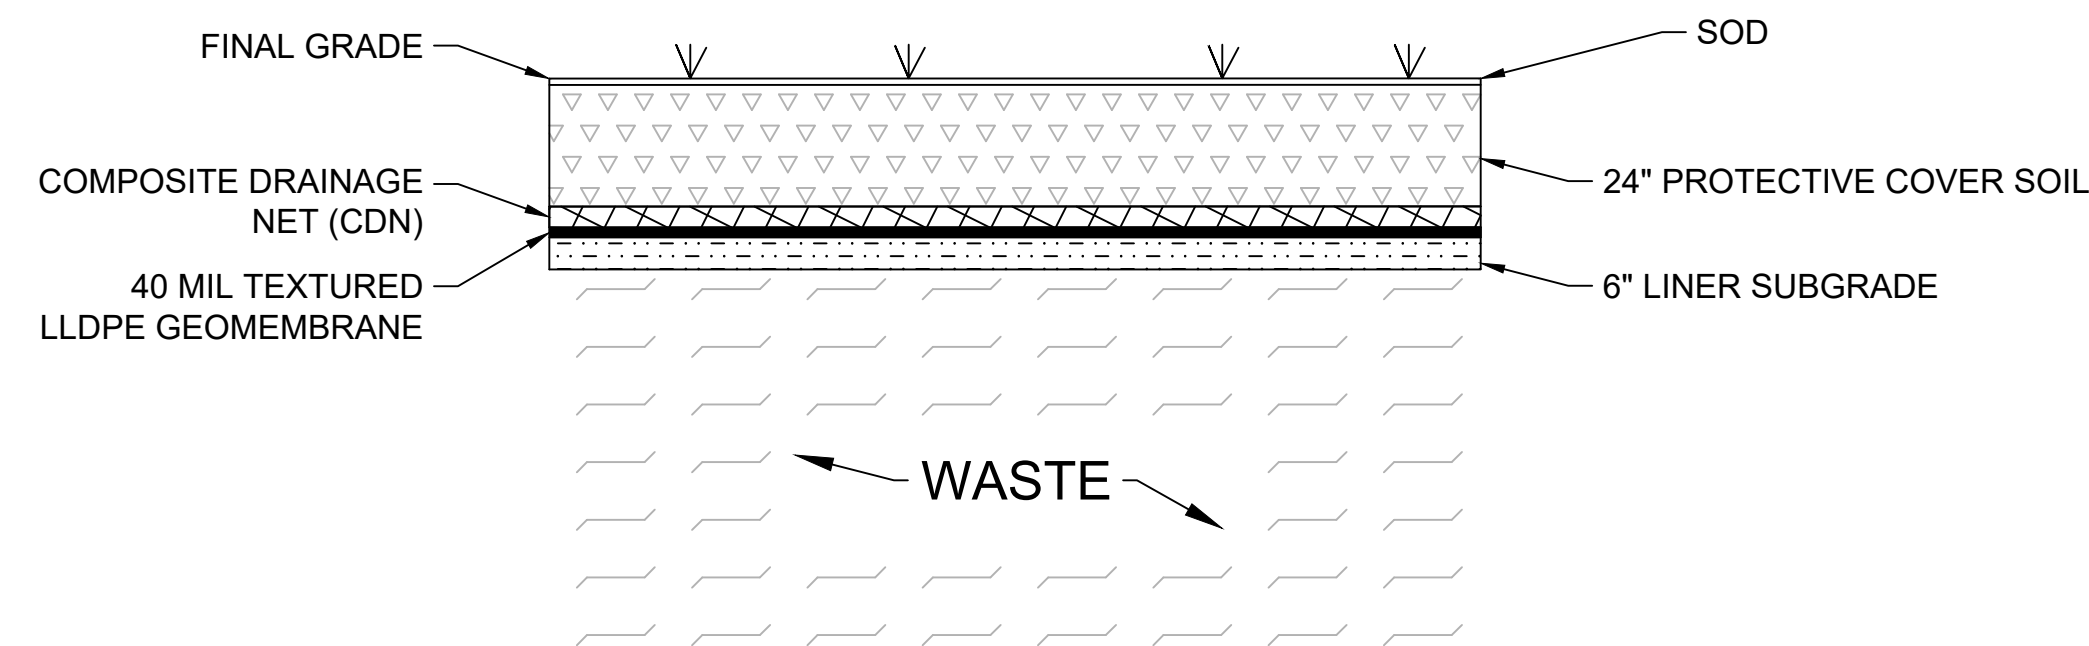


4 4 4 FINAL CAP SECTION (ON TOP AND SIDE SLOPE)
C5C6 C6C6 C8C6 SCALE 1" = 3'

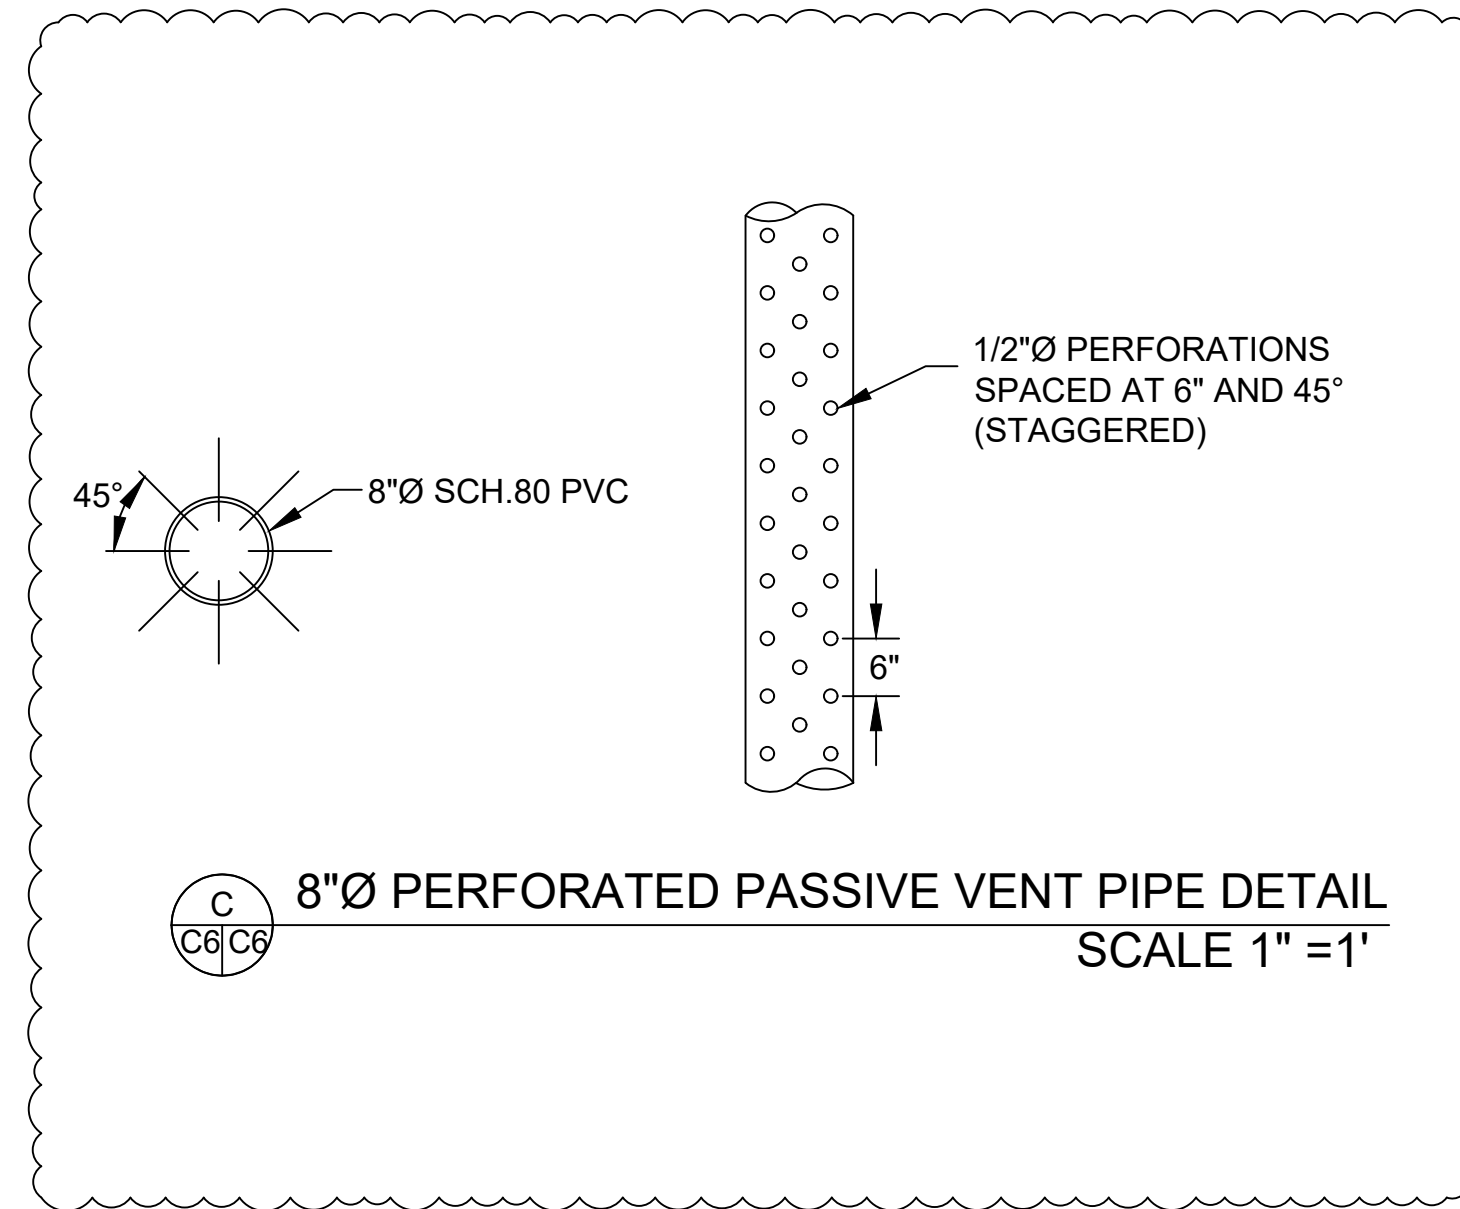

C 8"Ø PERFORATED PASSIVE VENT PIPE DETAIL
C6C6 SCALE 1" = 1'

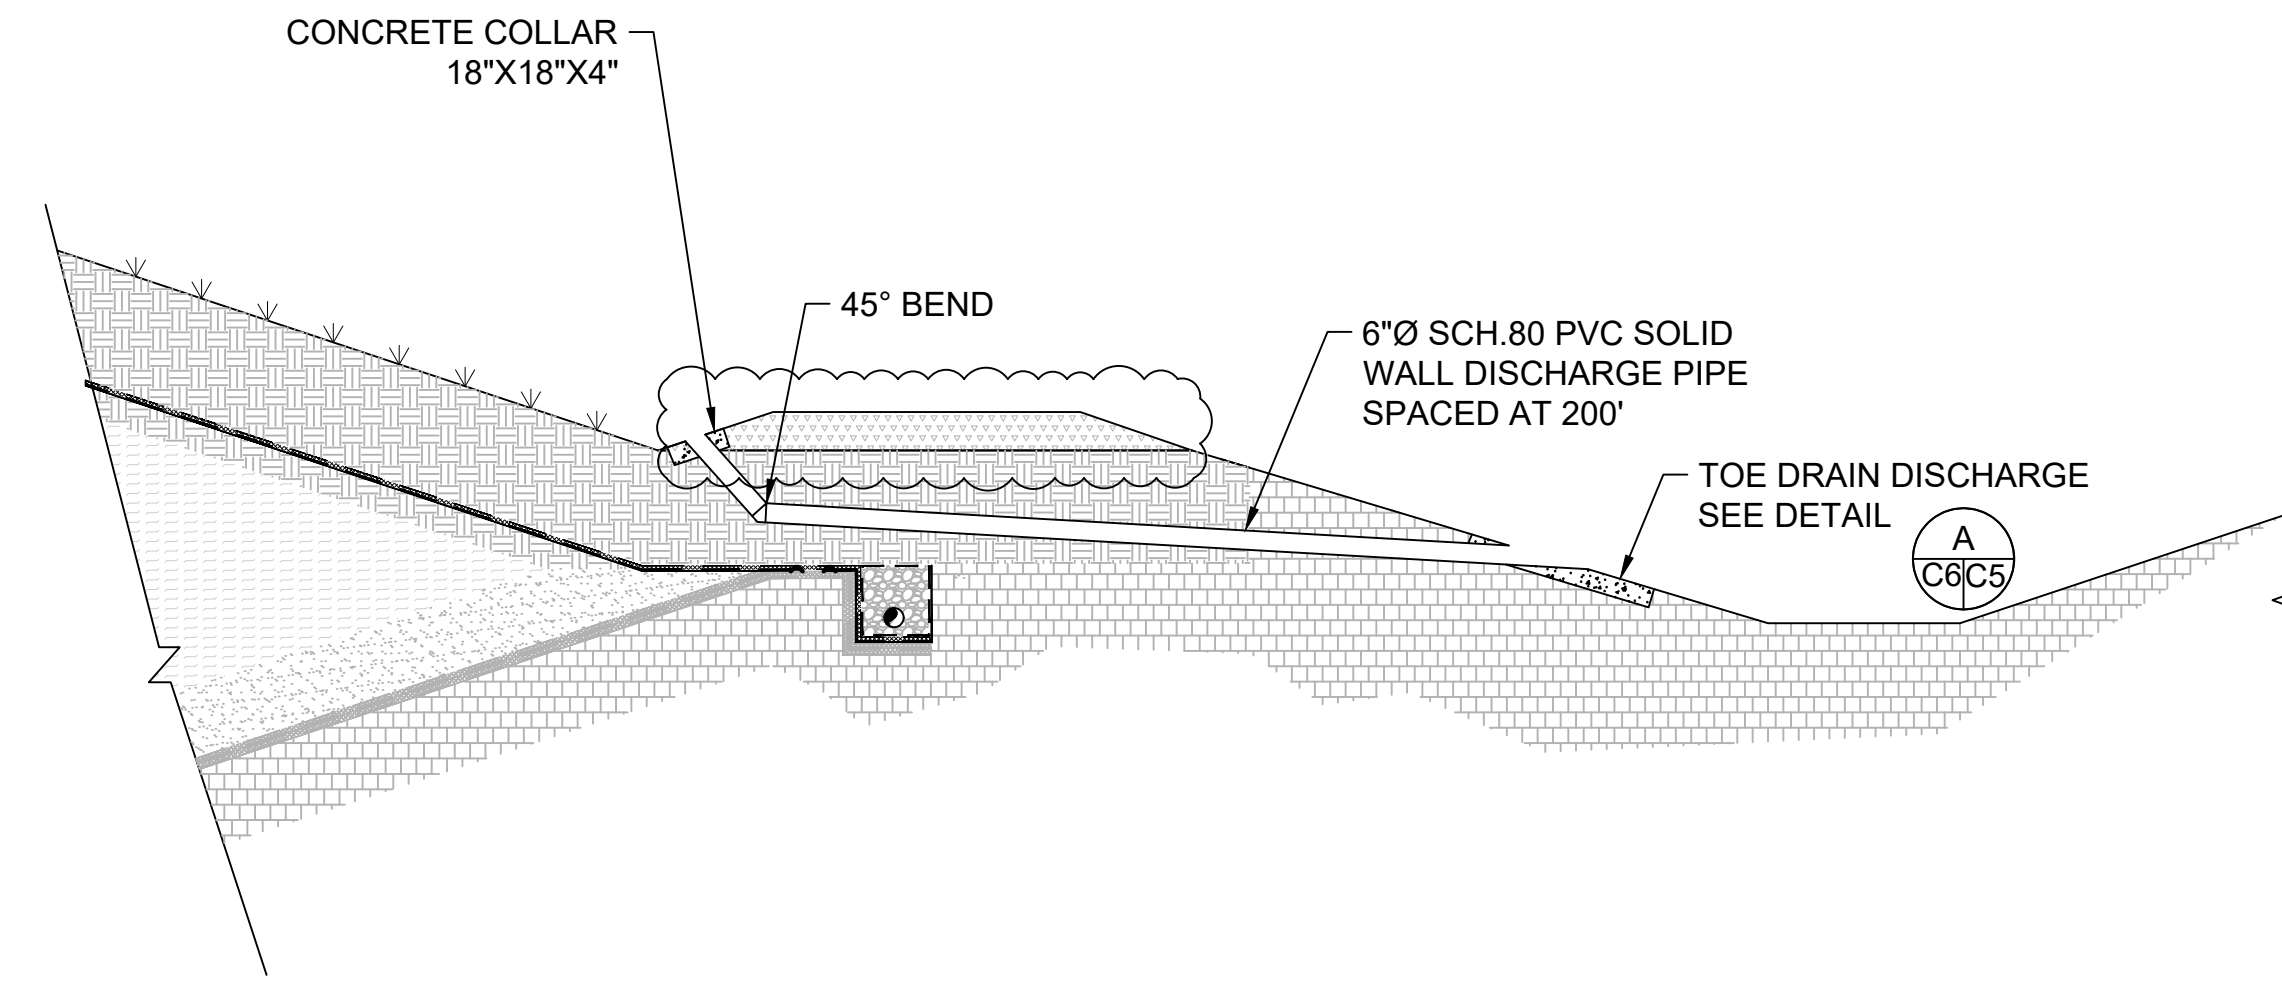

6 PERIMETER ROAD SWALE DRAIN
C2C6 SCALE: 1" = 5'

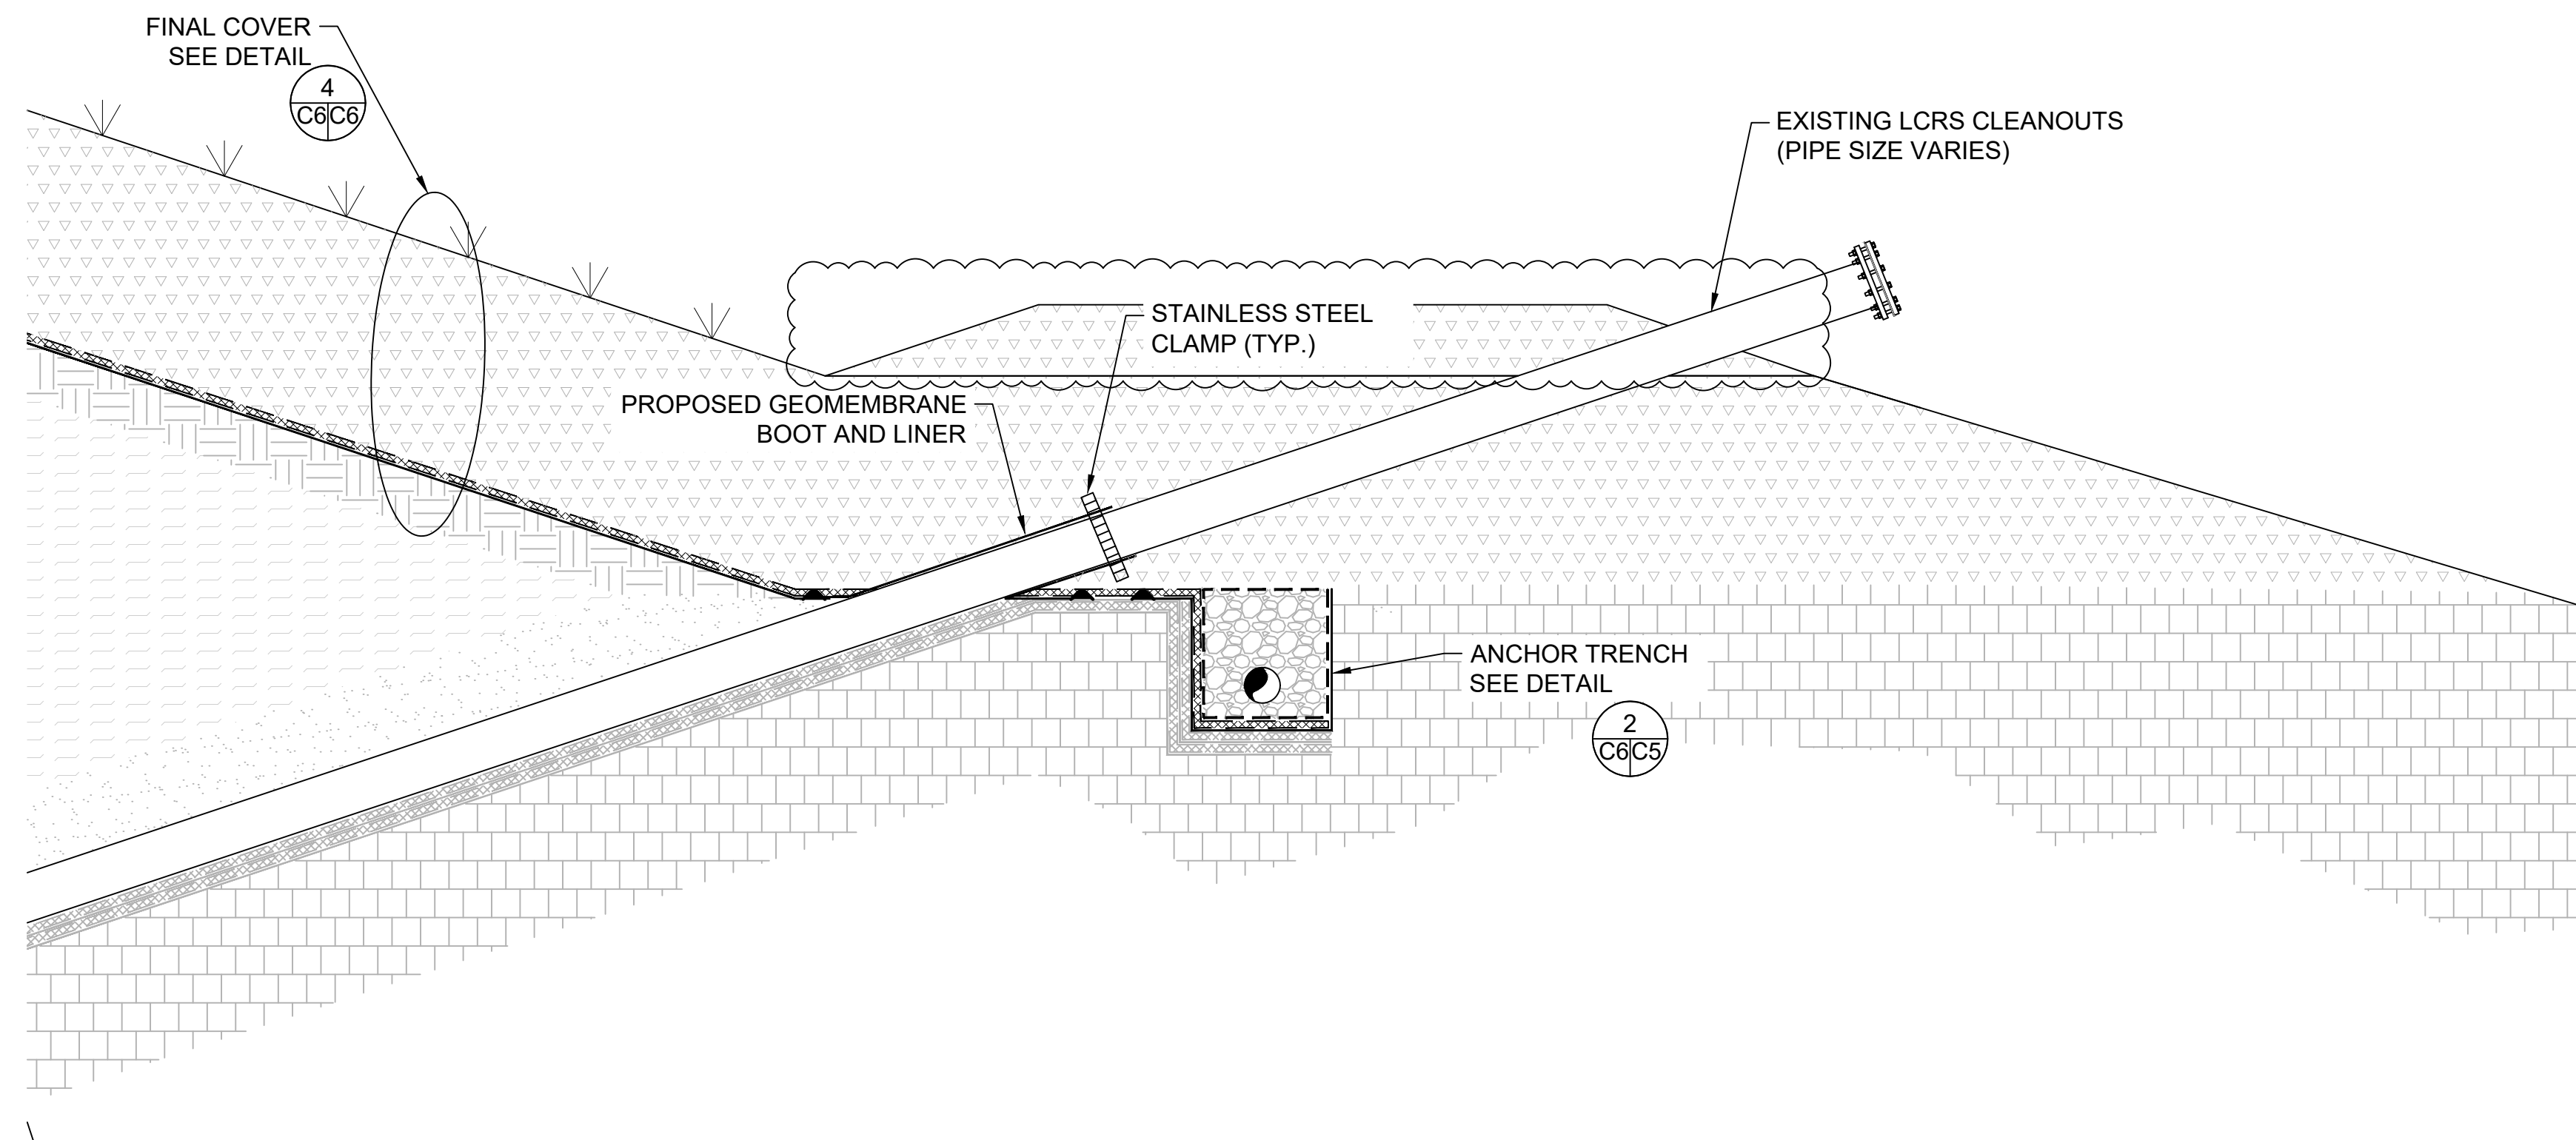

7 LEACHATE PIPE CLEANOUT GEOMEMBRANE BOOT
C1C6 SCALE: 1" = 2'



DETAILS (2 OF 5)
PHASE II LANDFILL
CENTRAL LANDFILL
LAKE COUNTY, FLORIDA

531 Versailles Drive, Suite 202
Maitland, Florida 32751
(407) 475-9163 FAX 475-9169
Certification of Authorization # 7831

S2Li

DRAWING NO.
C6

REMARKS
ADDENDUM 2

REV	DATE	DRAWN	CHECKED	BY
1	9-22	SCOREM		

Signature
Robert E. Mackey, P.E.
Florida Registration # 40176

\\file-server\data\working files\lake county\22-886 Phase II Closure Design\Production Drawings\C6-Details.dwg Sep 07 2022 - 1:25 pm