


All proposed concrete walkways shall be 6 inches thick, 3,000 PSI, fiber reinforced concrete.

Steps with handrails

Approximately 1,800 square foot concrete pad to tie into existing concrete









Approximately 125 linear feet of 10 foot wide concrete sidewalk

Approximately 325 linear feet of 6 foot wide concrete sidewalk

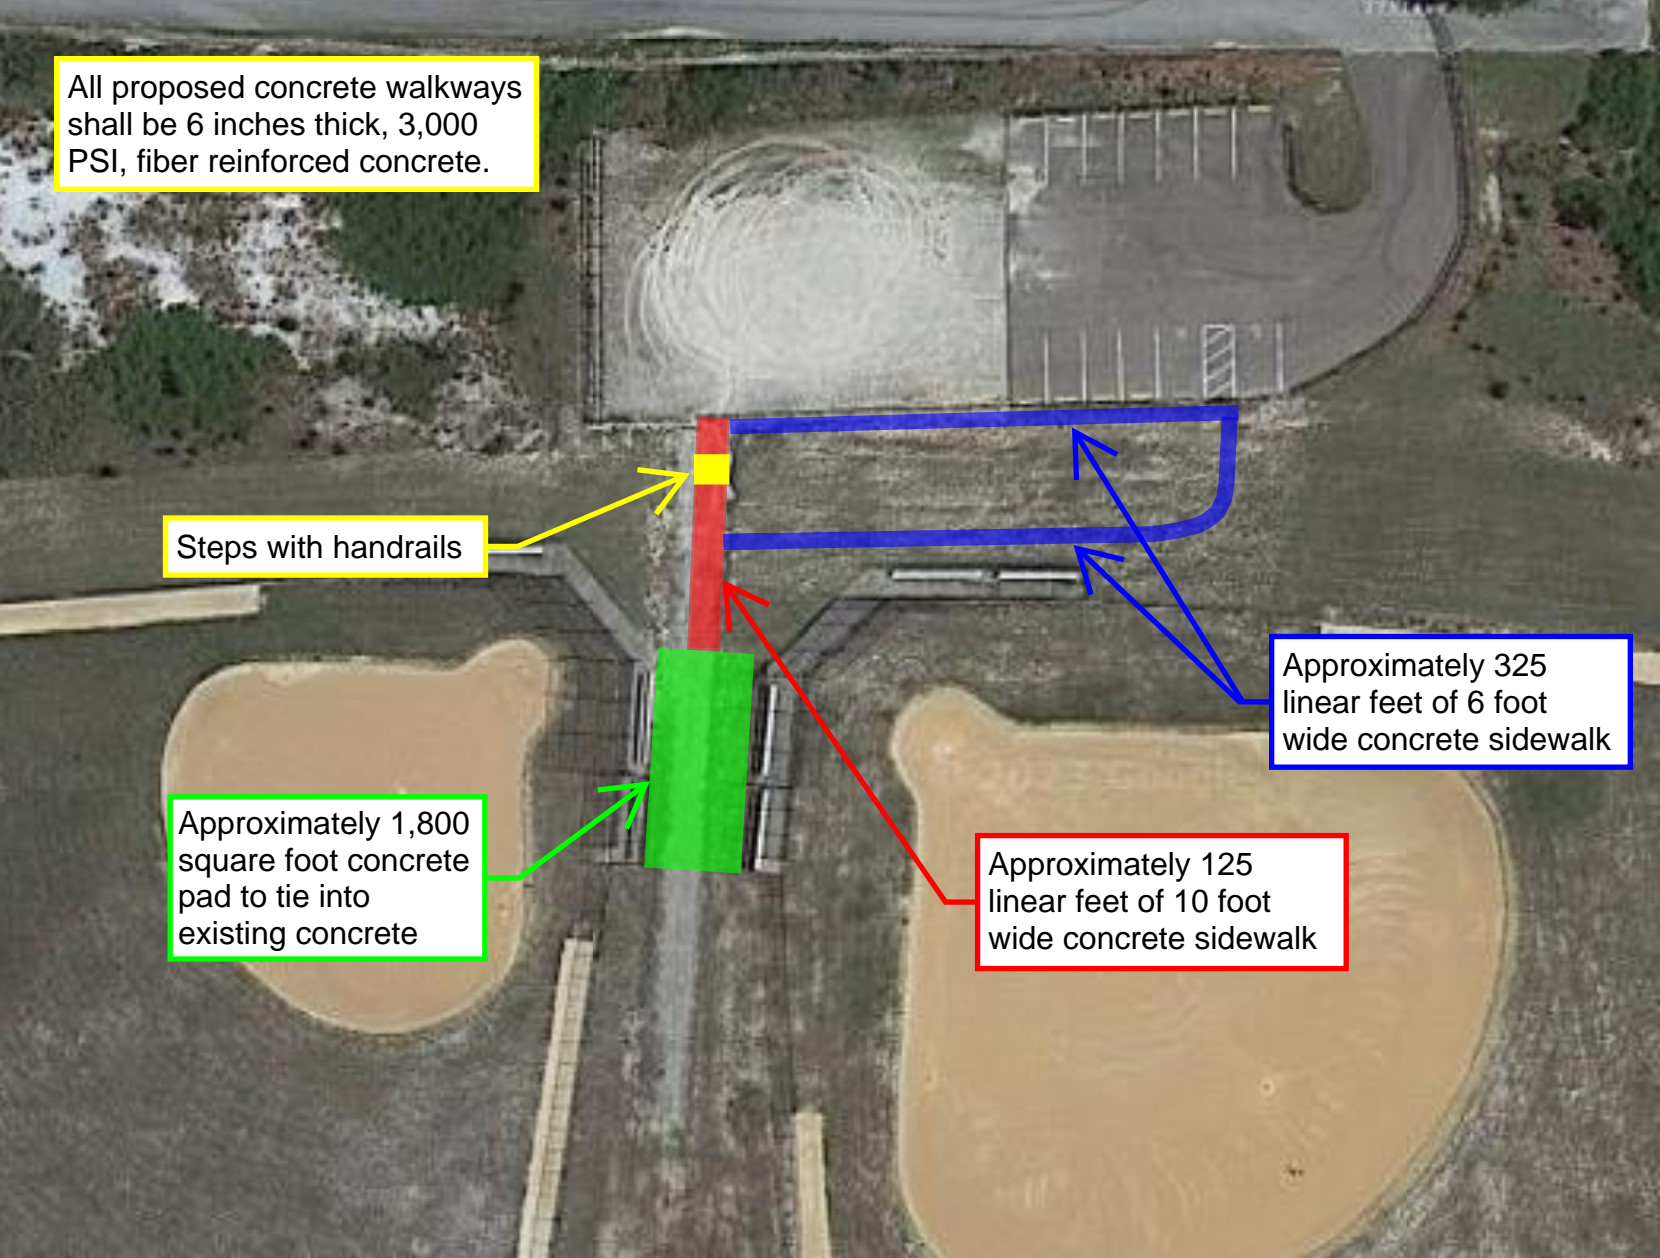

Written dimensions on these drawings shall have precedence over scale dimensions. Contractors shall verify and be responsible for all dimensions and conditions on the job. Cribb Philbeck Weaver Group must be notified immediately of any variation from the dimensions and conditions shown by the drawings. Shop details must be submitted to this office for approval prior to fabrication unless otherwise provided for under the specific contractual agreement between the Engineer and the Client.


Copyright 2011, Cribb Philbeck Weaver Group. All ideas and designs indicated or represented by this drawing remain the property of and are the instruments of service of Cribb Philbeck Weaver Group and were developed for use with this specific project. These ideas, designs, and plans are not to be used, reproduced, altered or transferred in any manner whatsoever without the express written consent of Cribb Philbeck Weaver Group.

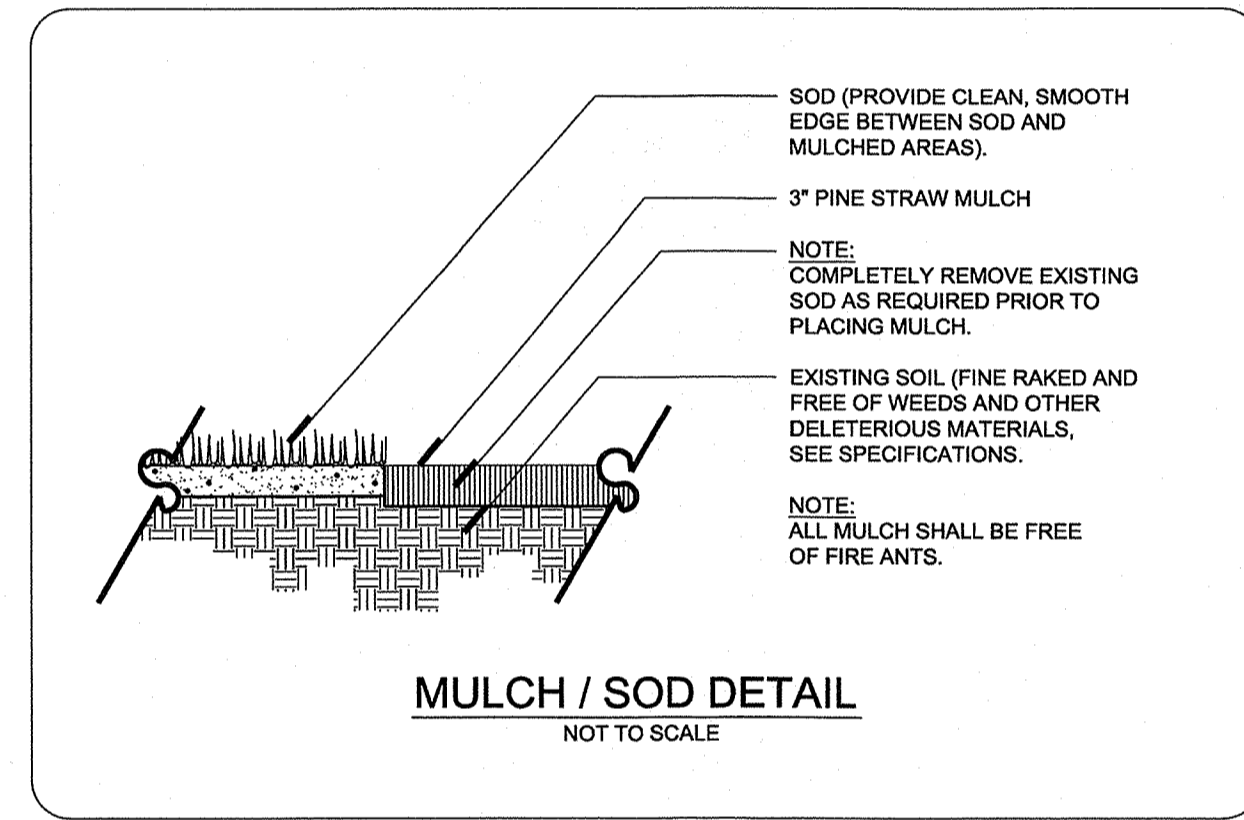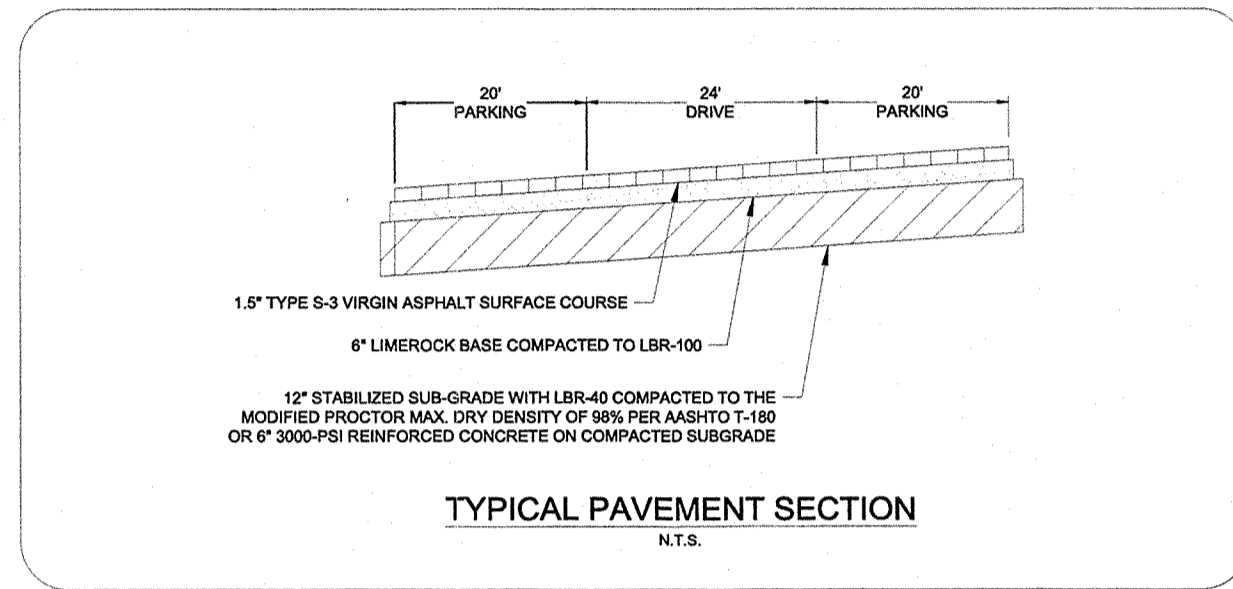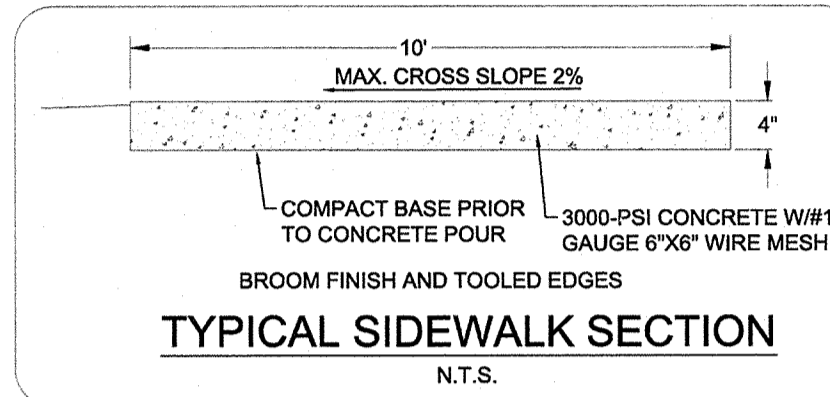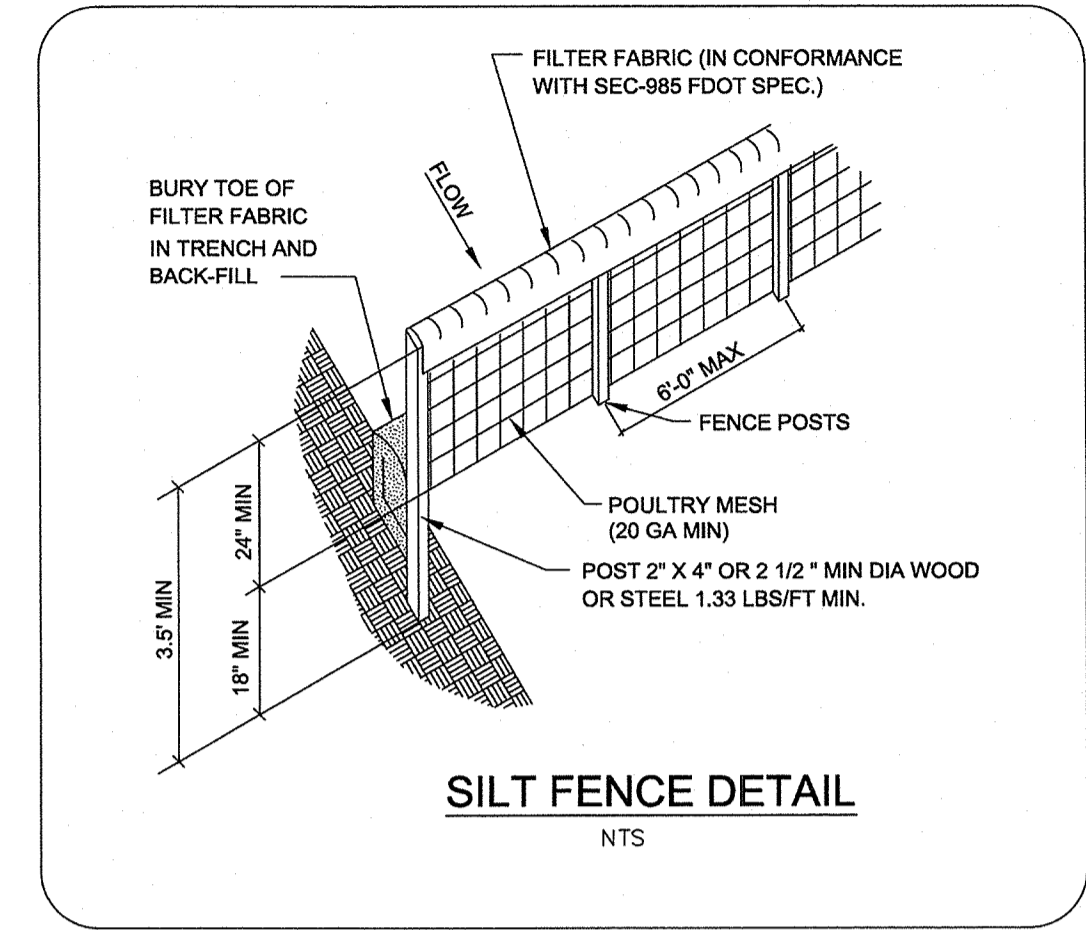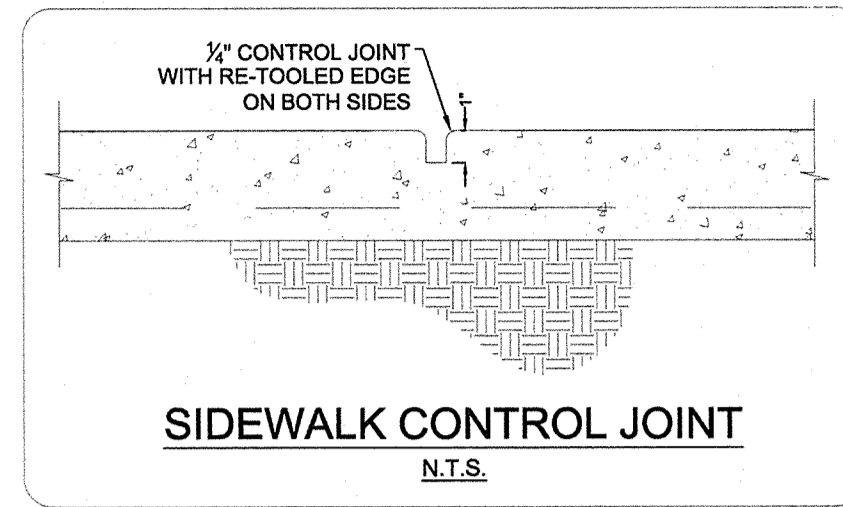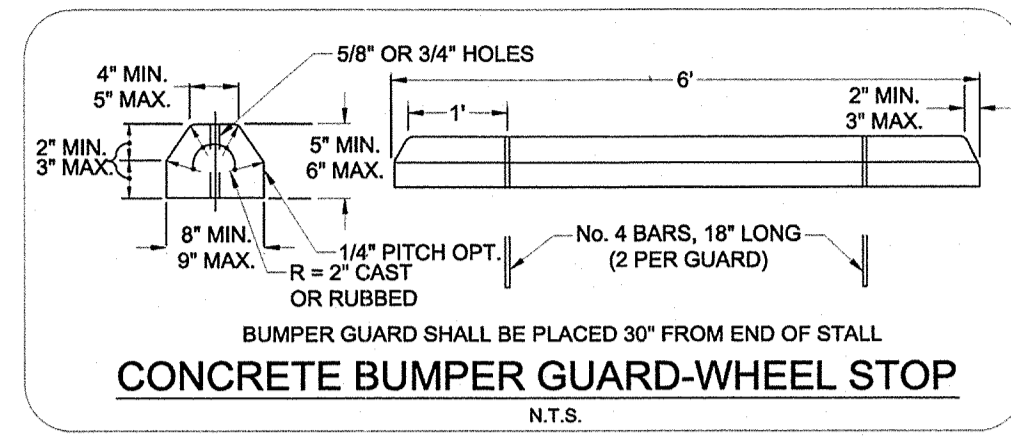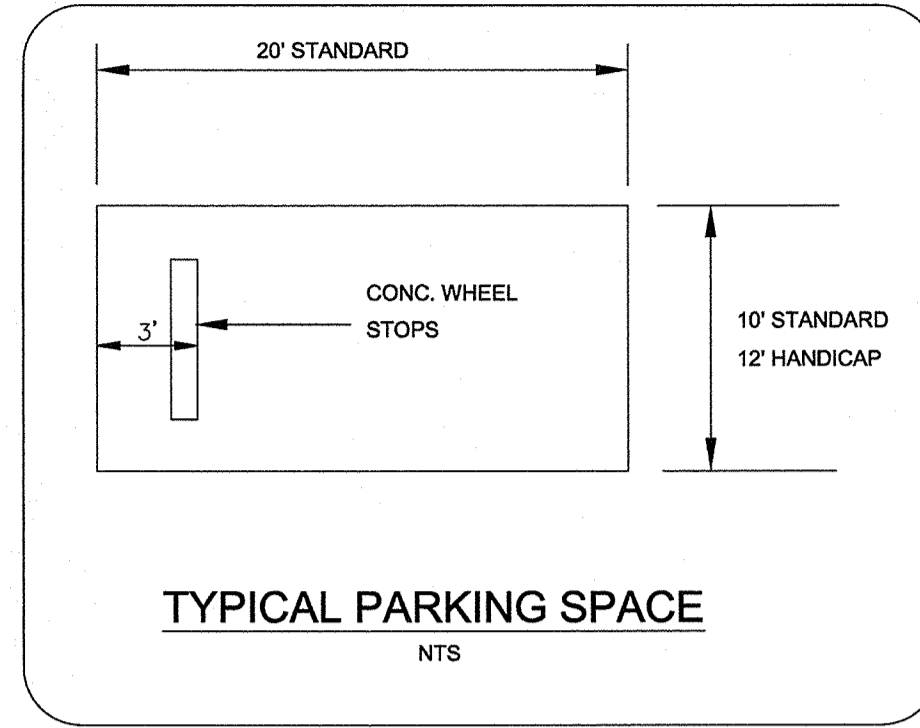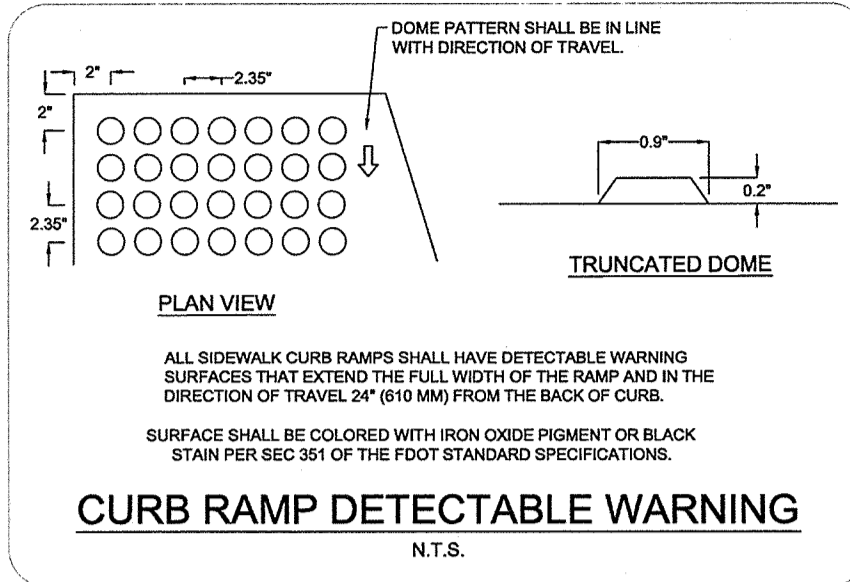

ADA SIGNAGE NOTES:




1. ALL LETTERS ARE 1" SERIES "C", PER MUTCD.
2. TOP PORTION OF SIGN SHALL HAVE REFLECTORIZED (ENGINEERING GRADE) BLUE BACKGROUND WITH WHITE REFLECTORIZED LEGEND AND BORDER.
3. BOTTOM PORTION OF SIGN SHALL HAVE A REFLECTORIZED (ENGINEERING GRADE) WHITE BACKGROUND WITH BLACK OPAQUE LEGEND & BORDER.
4. ONE(1) SIGN REQUIRED FOR EACH PARKING SPACE.
5. INSTALLATION HEIGHT OF SIGN SHALL BE IN ACCORDANCE WITH FEDERAL OR COUNTY CODES.
6. SET POLE IN CONCRETE.

HANDICAP PARKING SIGNAGE
N.T.S.

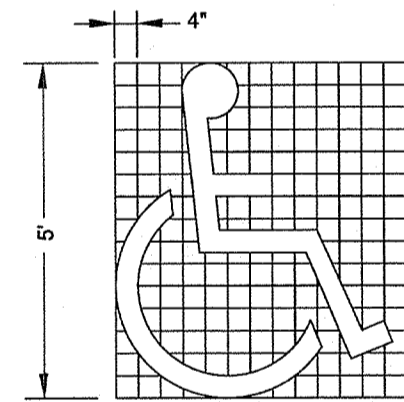


USE OF PAVEMENT SYMBOL IN HANDICAPPED PARKING SPACES IS OPTIONAL. WHEN USED, THIS SYMBOL SHALL BE 3 TO 5 FEET HIGH AND BLUE IN COLOR.

HANDICAPPED PAVEMENT SYMBOL
N.T.S.

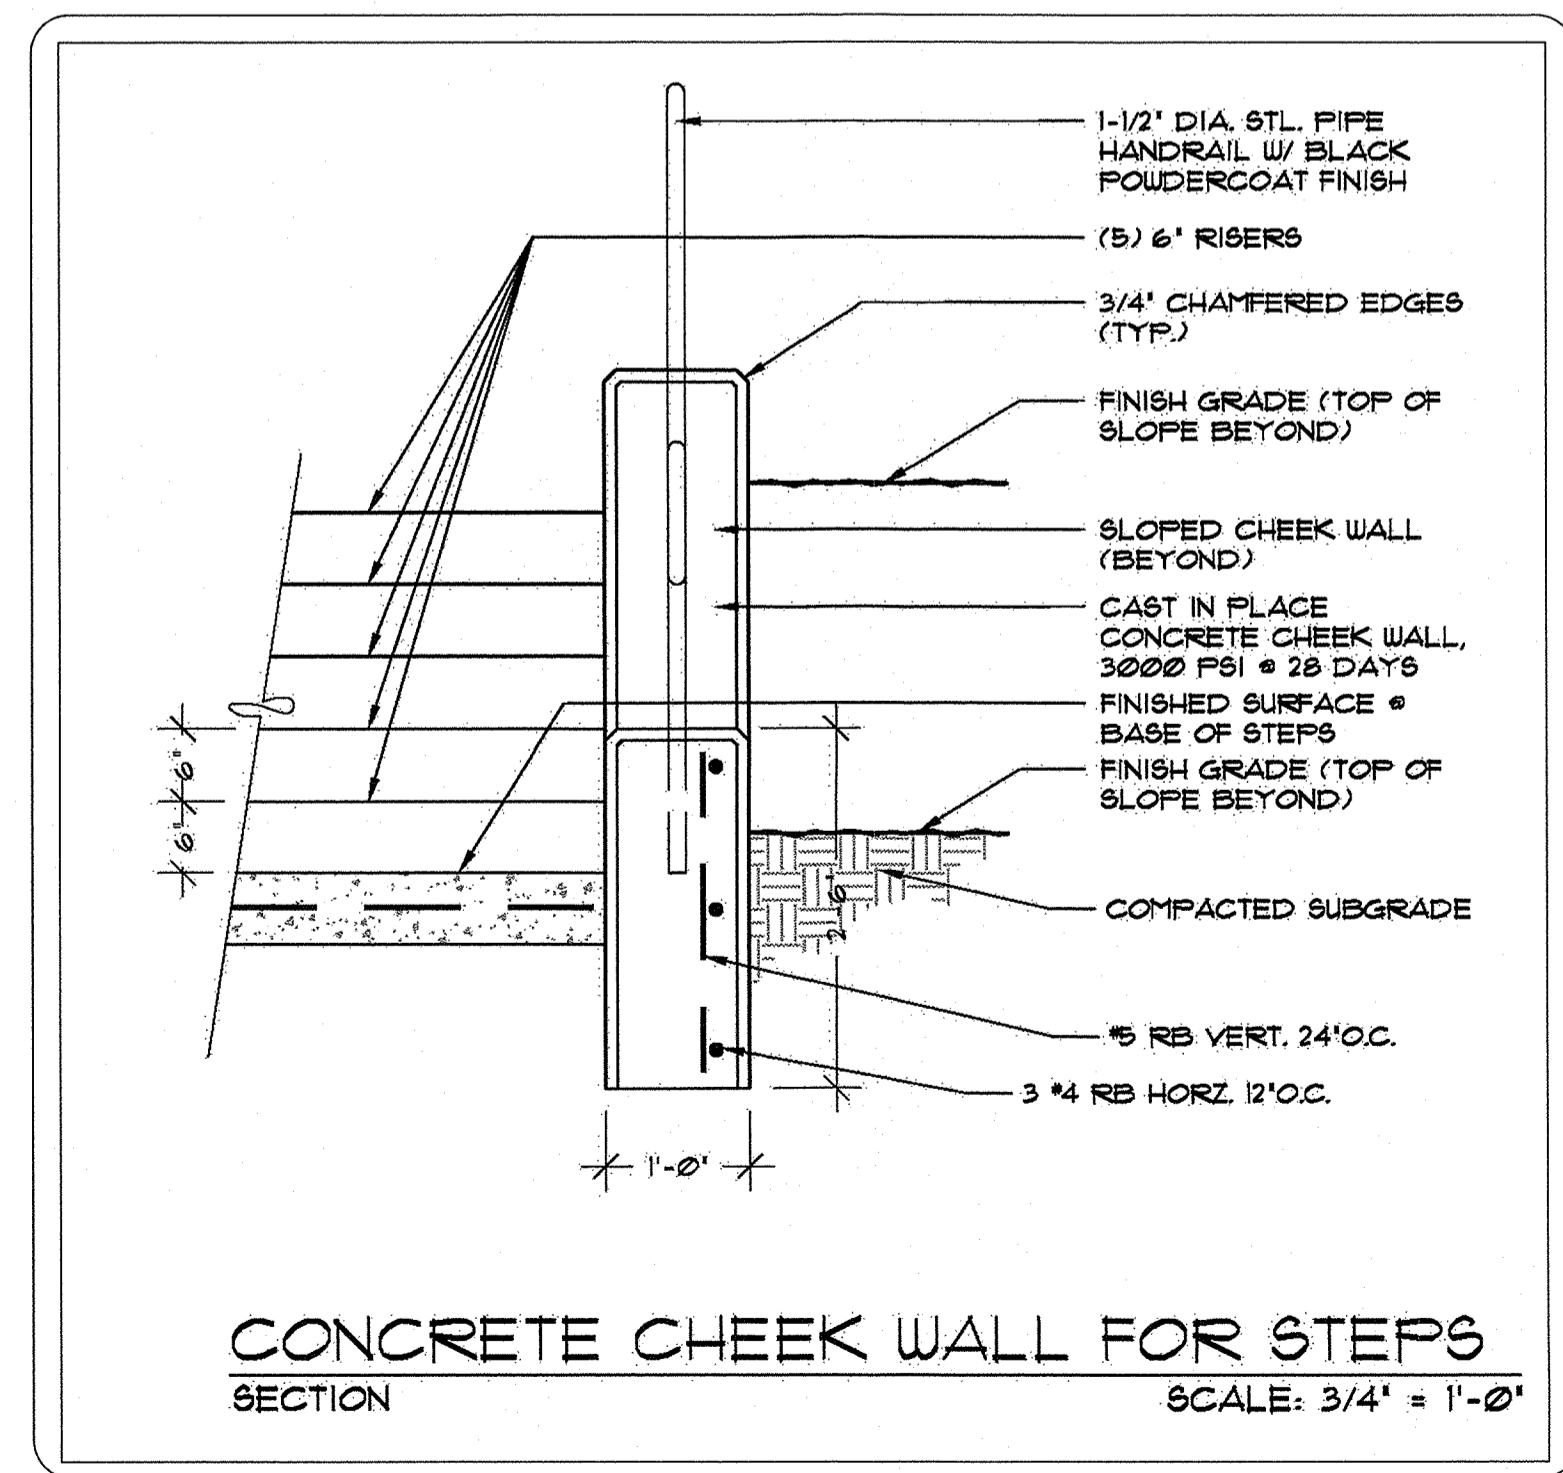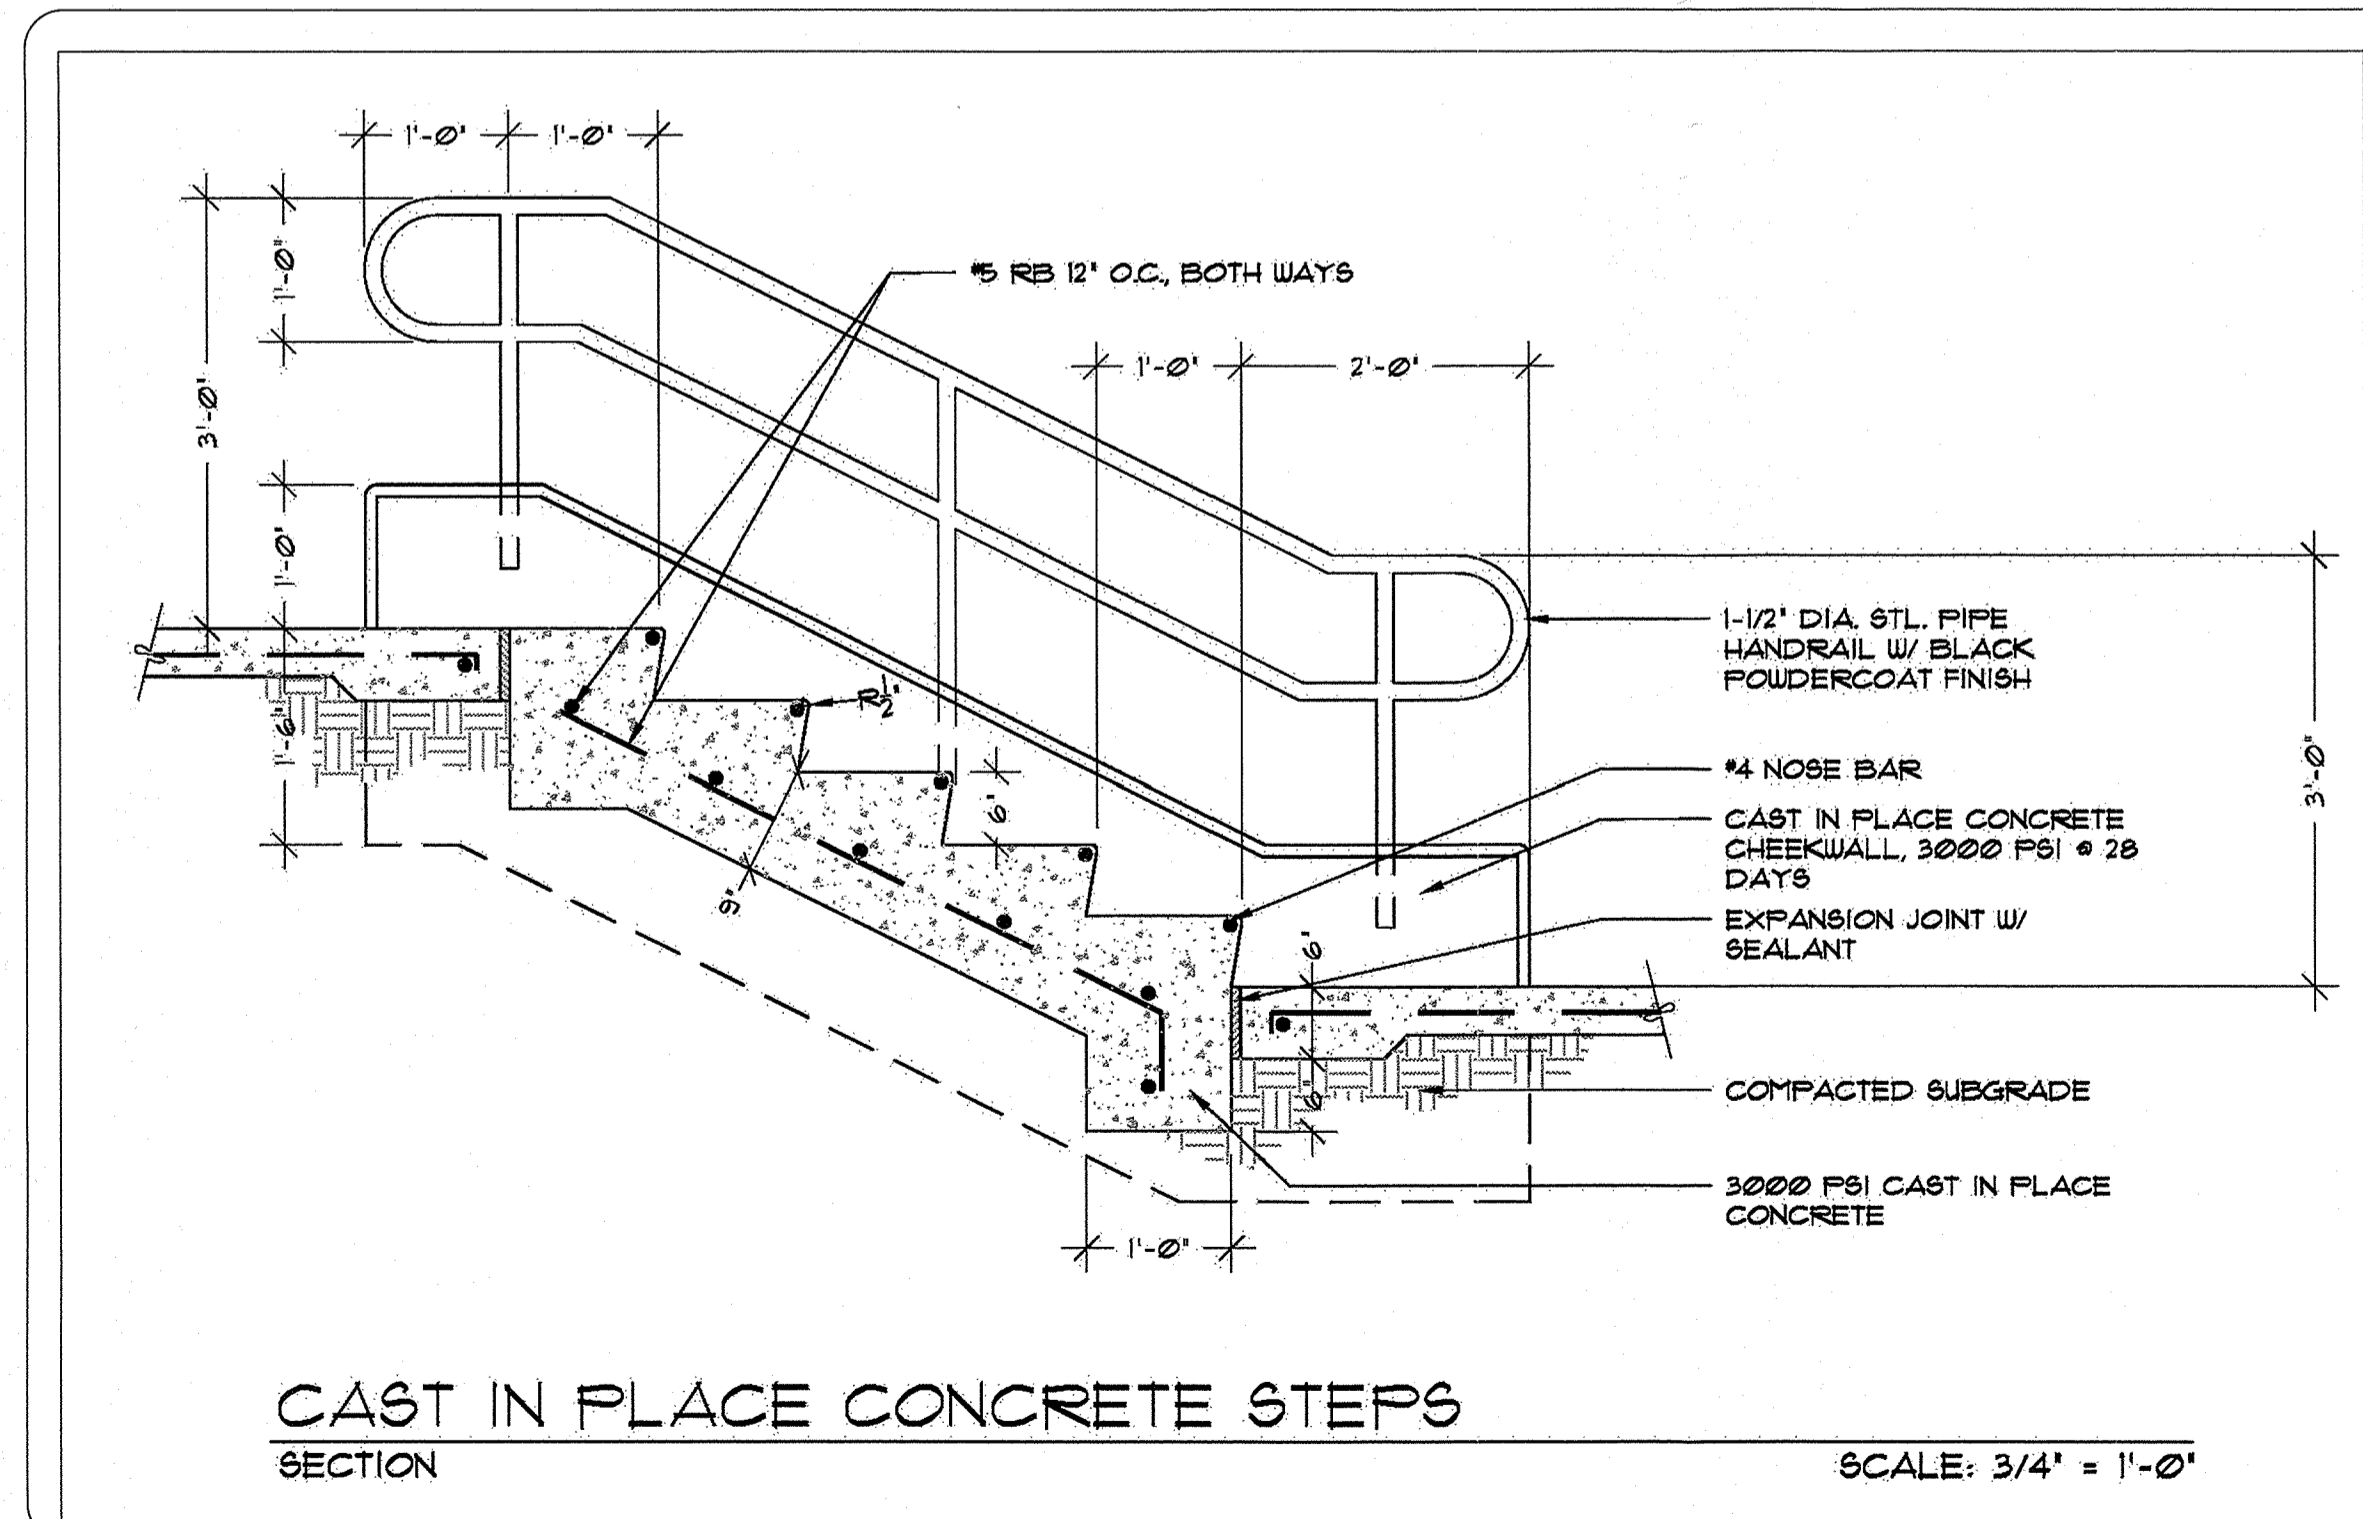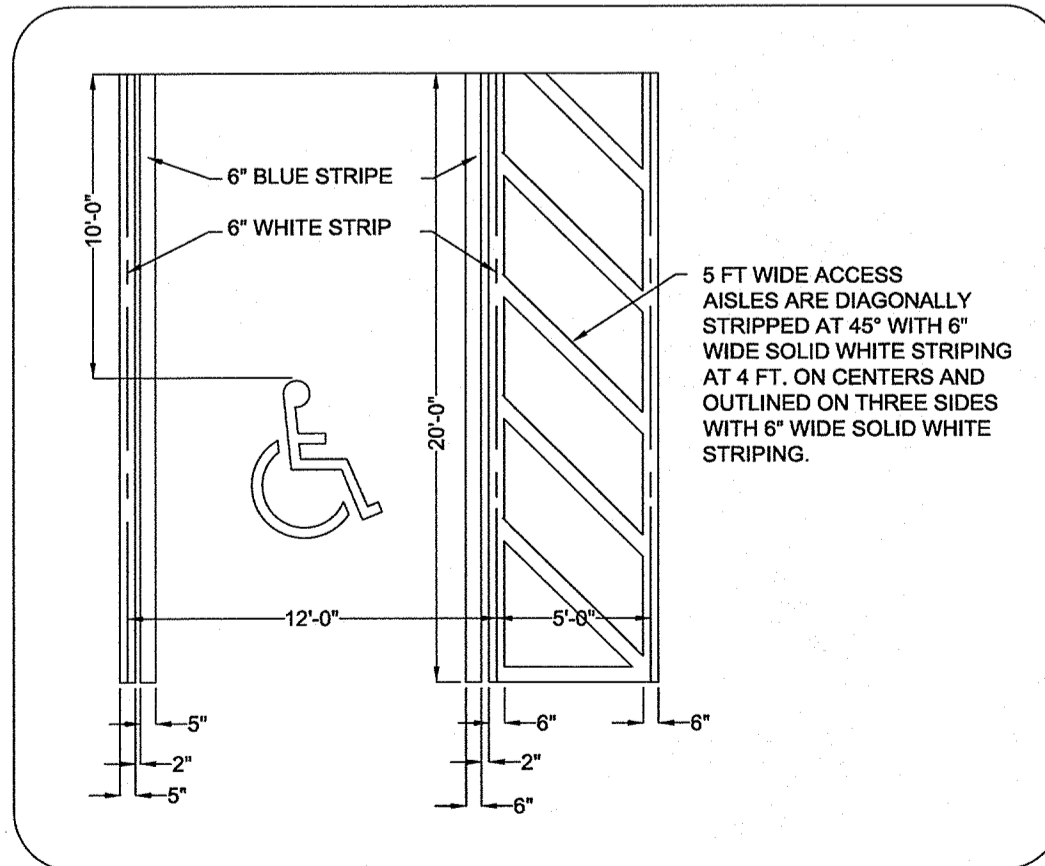

204 East Caroline Street
Tavares, Florida 32778
Phone : 352-508-9245

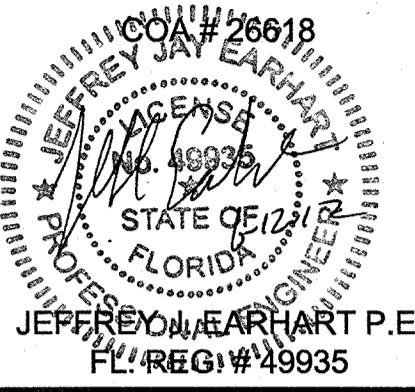

DETAILS

Pine Forest Park
Athletic Fields Site Improvements
Lake County, FL

ISSUE DATE	March 19, 2012
SCALE	As Noted
REVISIONS	
NO.	DATE
DESCRIPTION	
PROJECT NO.	XXXX

Mary N. Bates

LC26000439
MARY N. BATES, ASLA
LA6666711

Sheet Of

C4.11

For Reference Only