



REVISIONS	DATE

PROJECT MANAGER: BK
 DRAWING BY: JEC
 JURISDICTION: CITY OF GROVELAND, FL
 DATE: 19 MAY 2016
 TITLE:

GENERAL DETAILS

SHEET NUMBER: C-8.1
 SCALE:

JOB/FILE NUMBER: 865.001

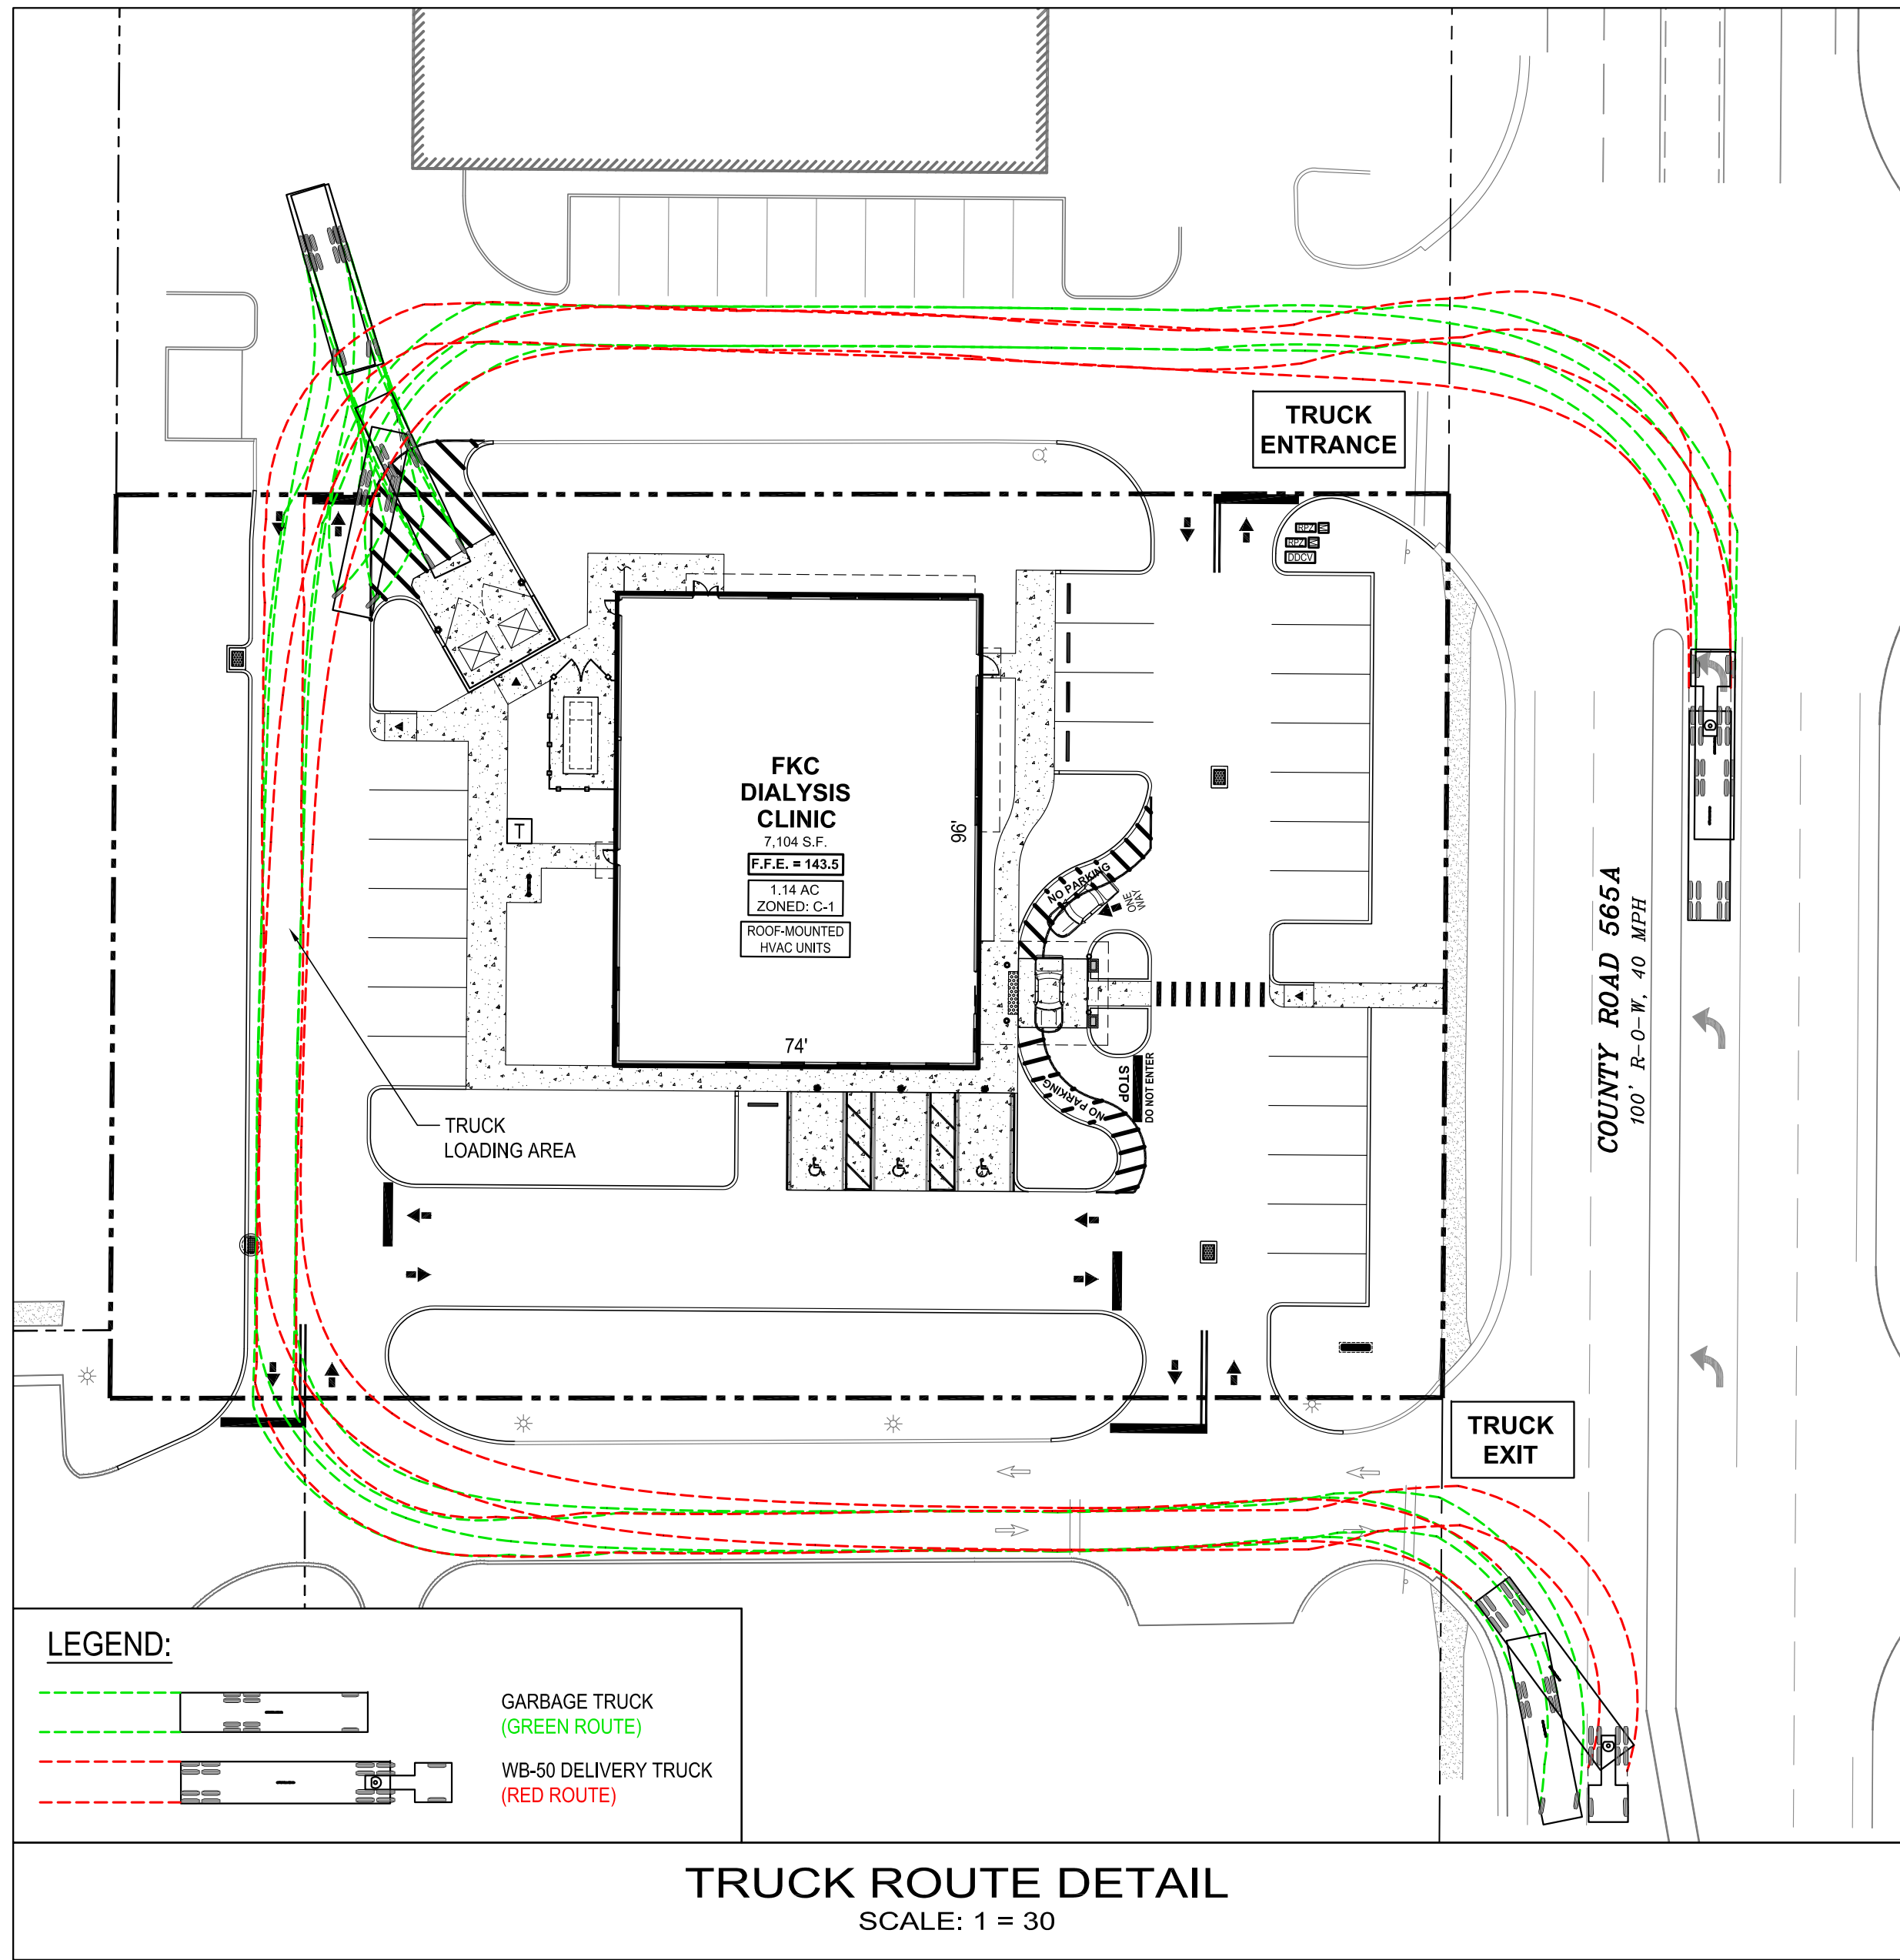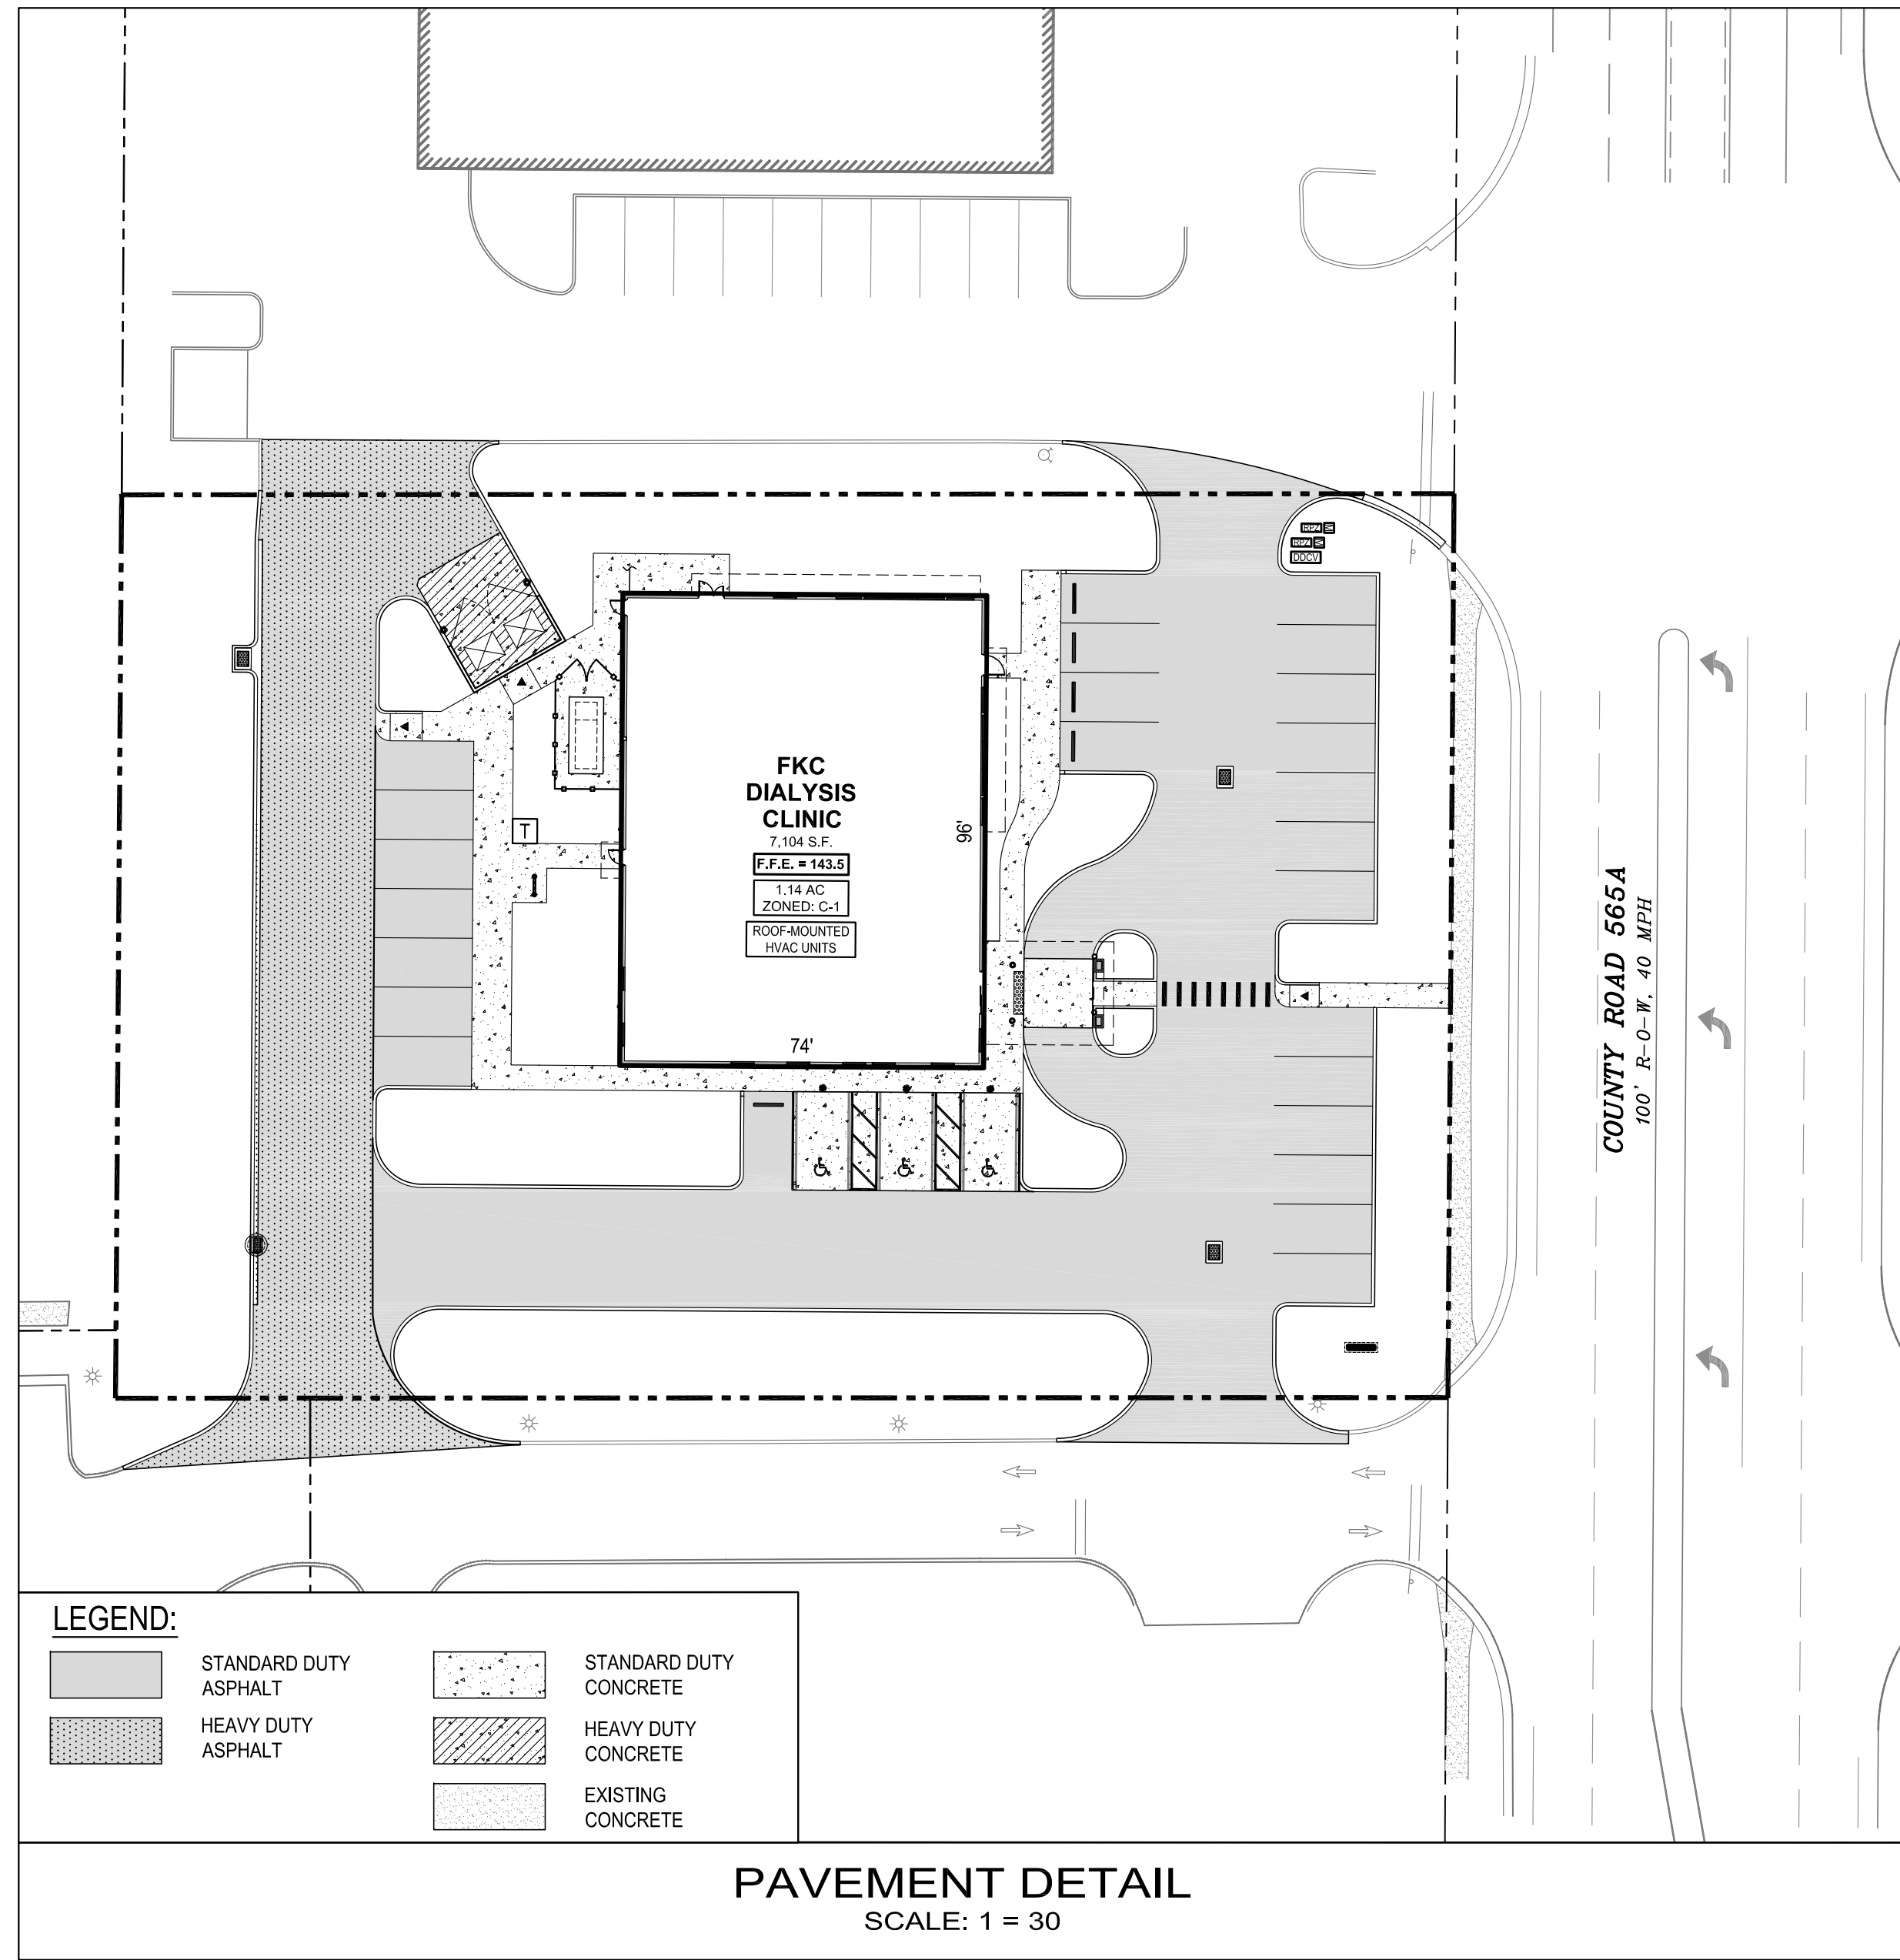

DOCUMENT USER IS RESPONSIBLE FOR VERIFICATION OF ALTERED SCALE FROM REPRODUCTION PROCESSES.