


R.C. Tremain

PLAT

R. C. TREMAIN  
S. W. 1/4 OF SEC. 5, T. P. 19 S. OF  
RANGE 27 E. ORANGE Co., FLA.  
Jan. 15<sup>th</sup>, 1884.

Filed in Office Feb. 2<sup>nd</sup>, 1884.  
By J. R. Boyne, D.C.

N.B. Streets are 40 ft wide

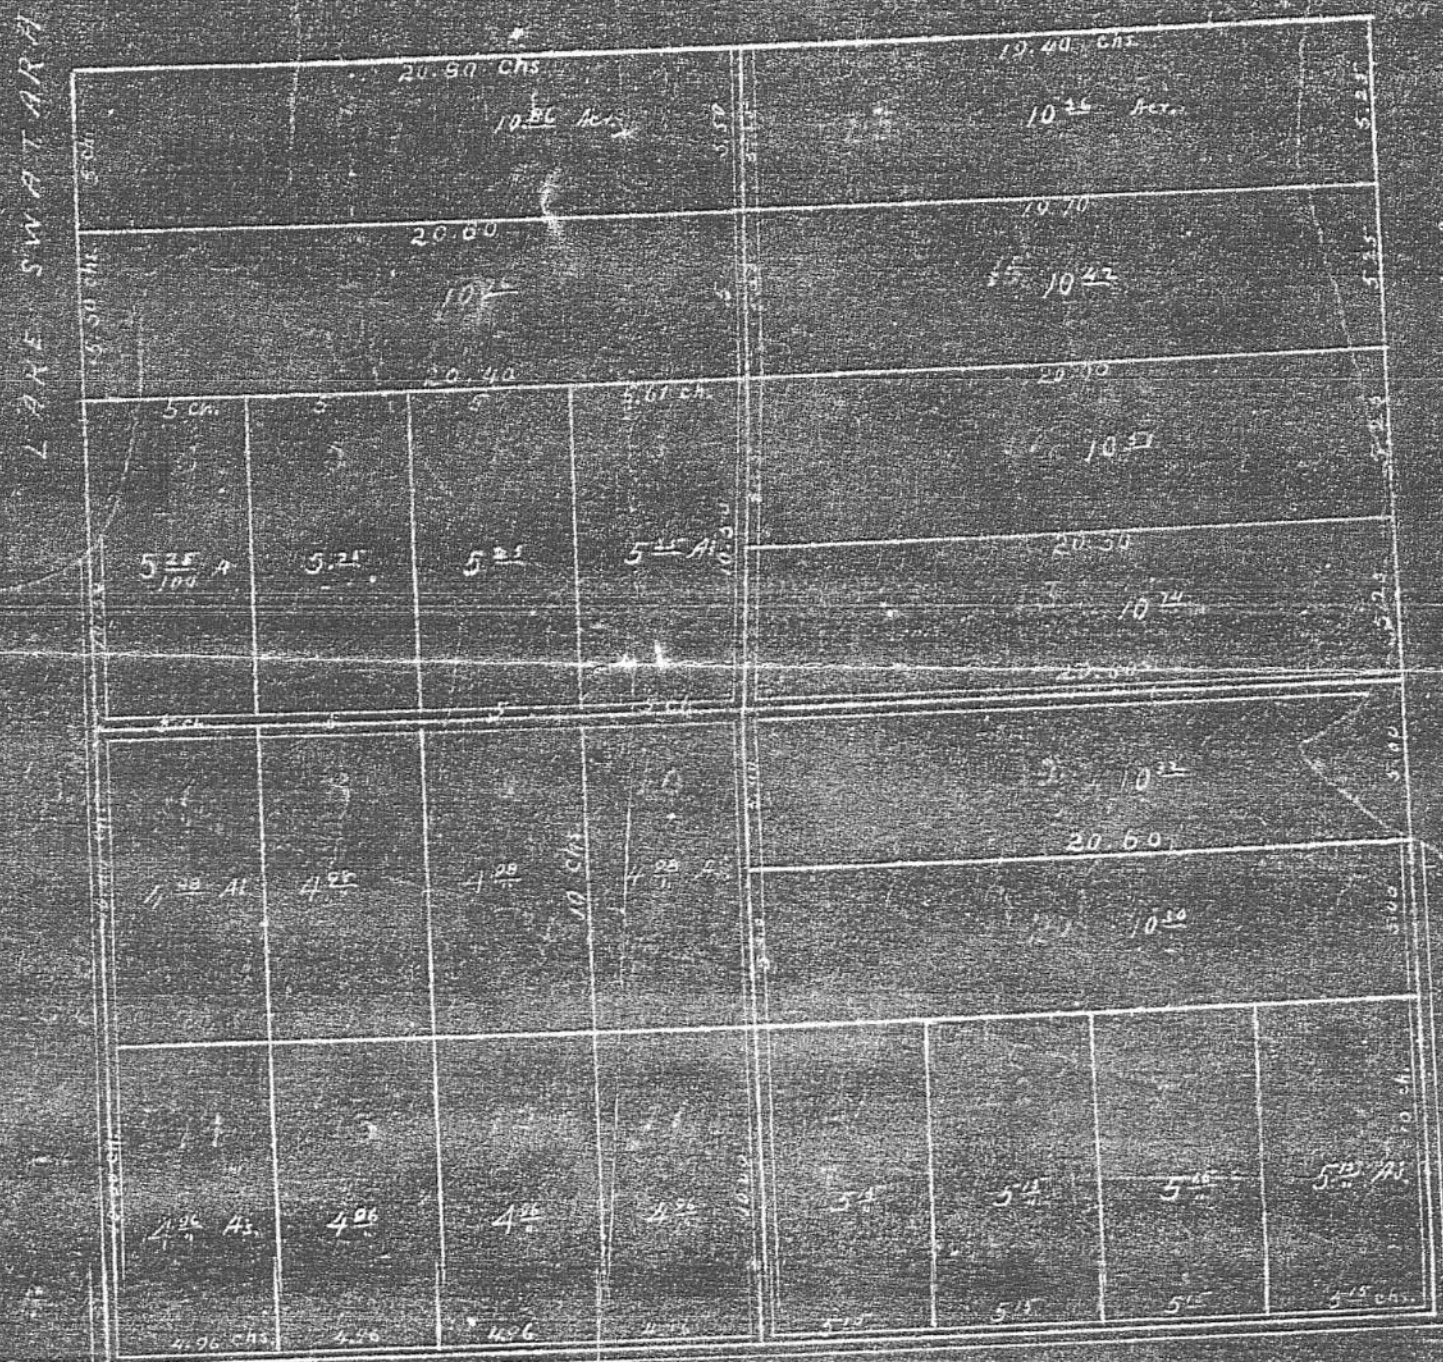

State of Florida  
County of Orange  
I, J. R. Boyne, Clerk of the Circuit Court in and for said County, and  
do hereby certify that the above is a true and correct copy of the Plat of R.C. Tremain's land as  
shown in my office, Feb. 2<sup>nd</sup>, 1884.  
In Witness Whereof  
I have hereunto set my hand and  
the Seal of said Court, this 30<sup>th</sup> day of Feb. 1884.  
J. R. Boyne  
Clerk