


# LAKE EUSTIS

{Covering 42 Sq. Mi.}

NORTH STREET

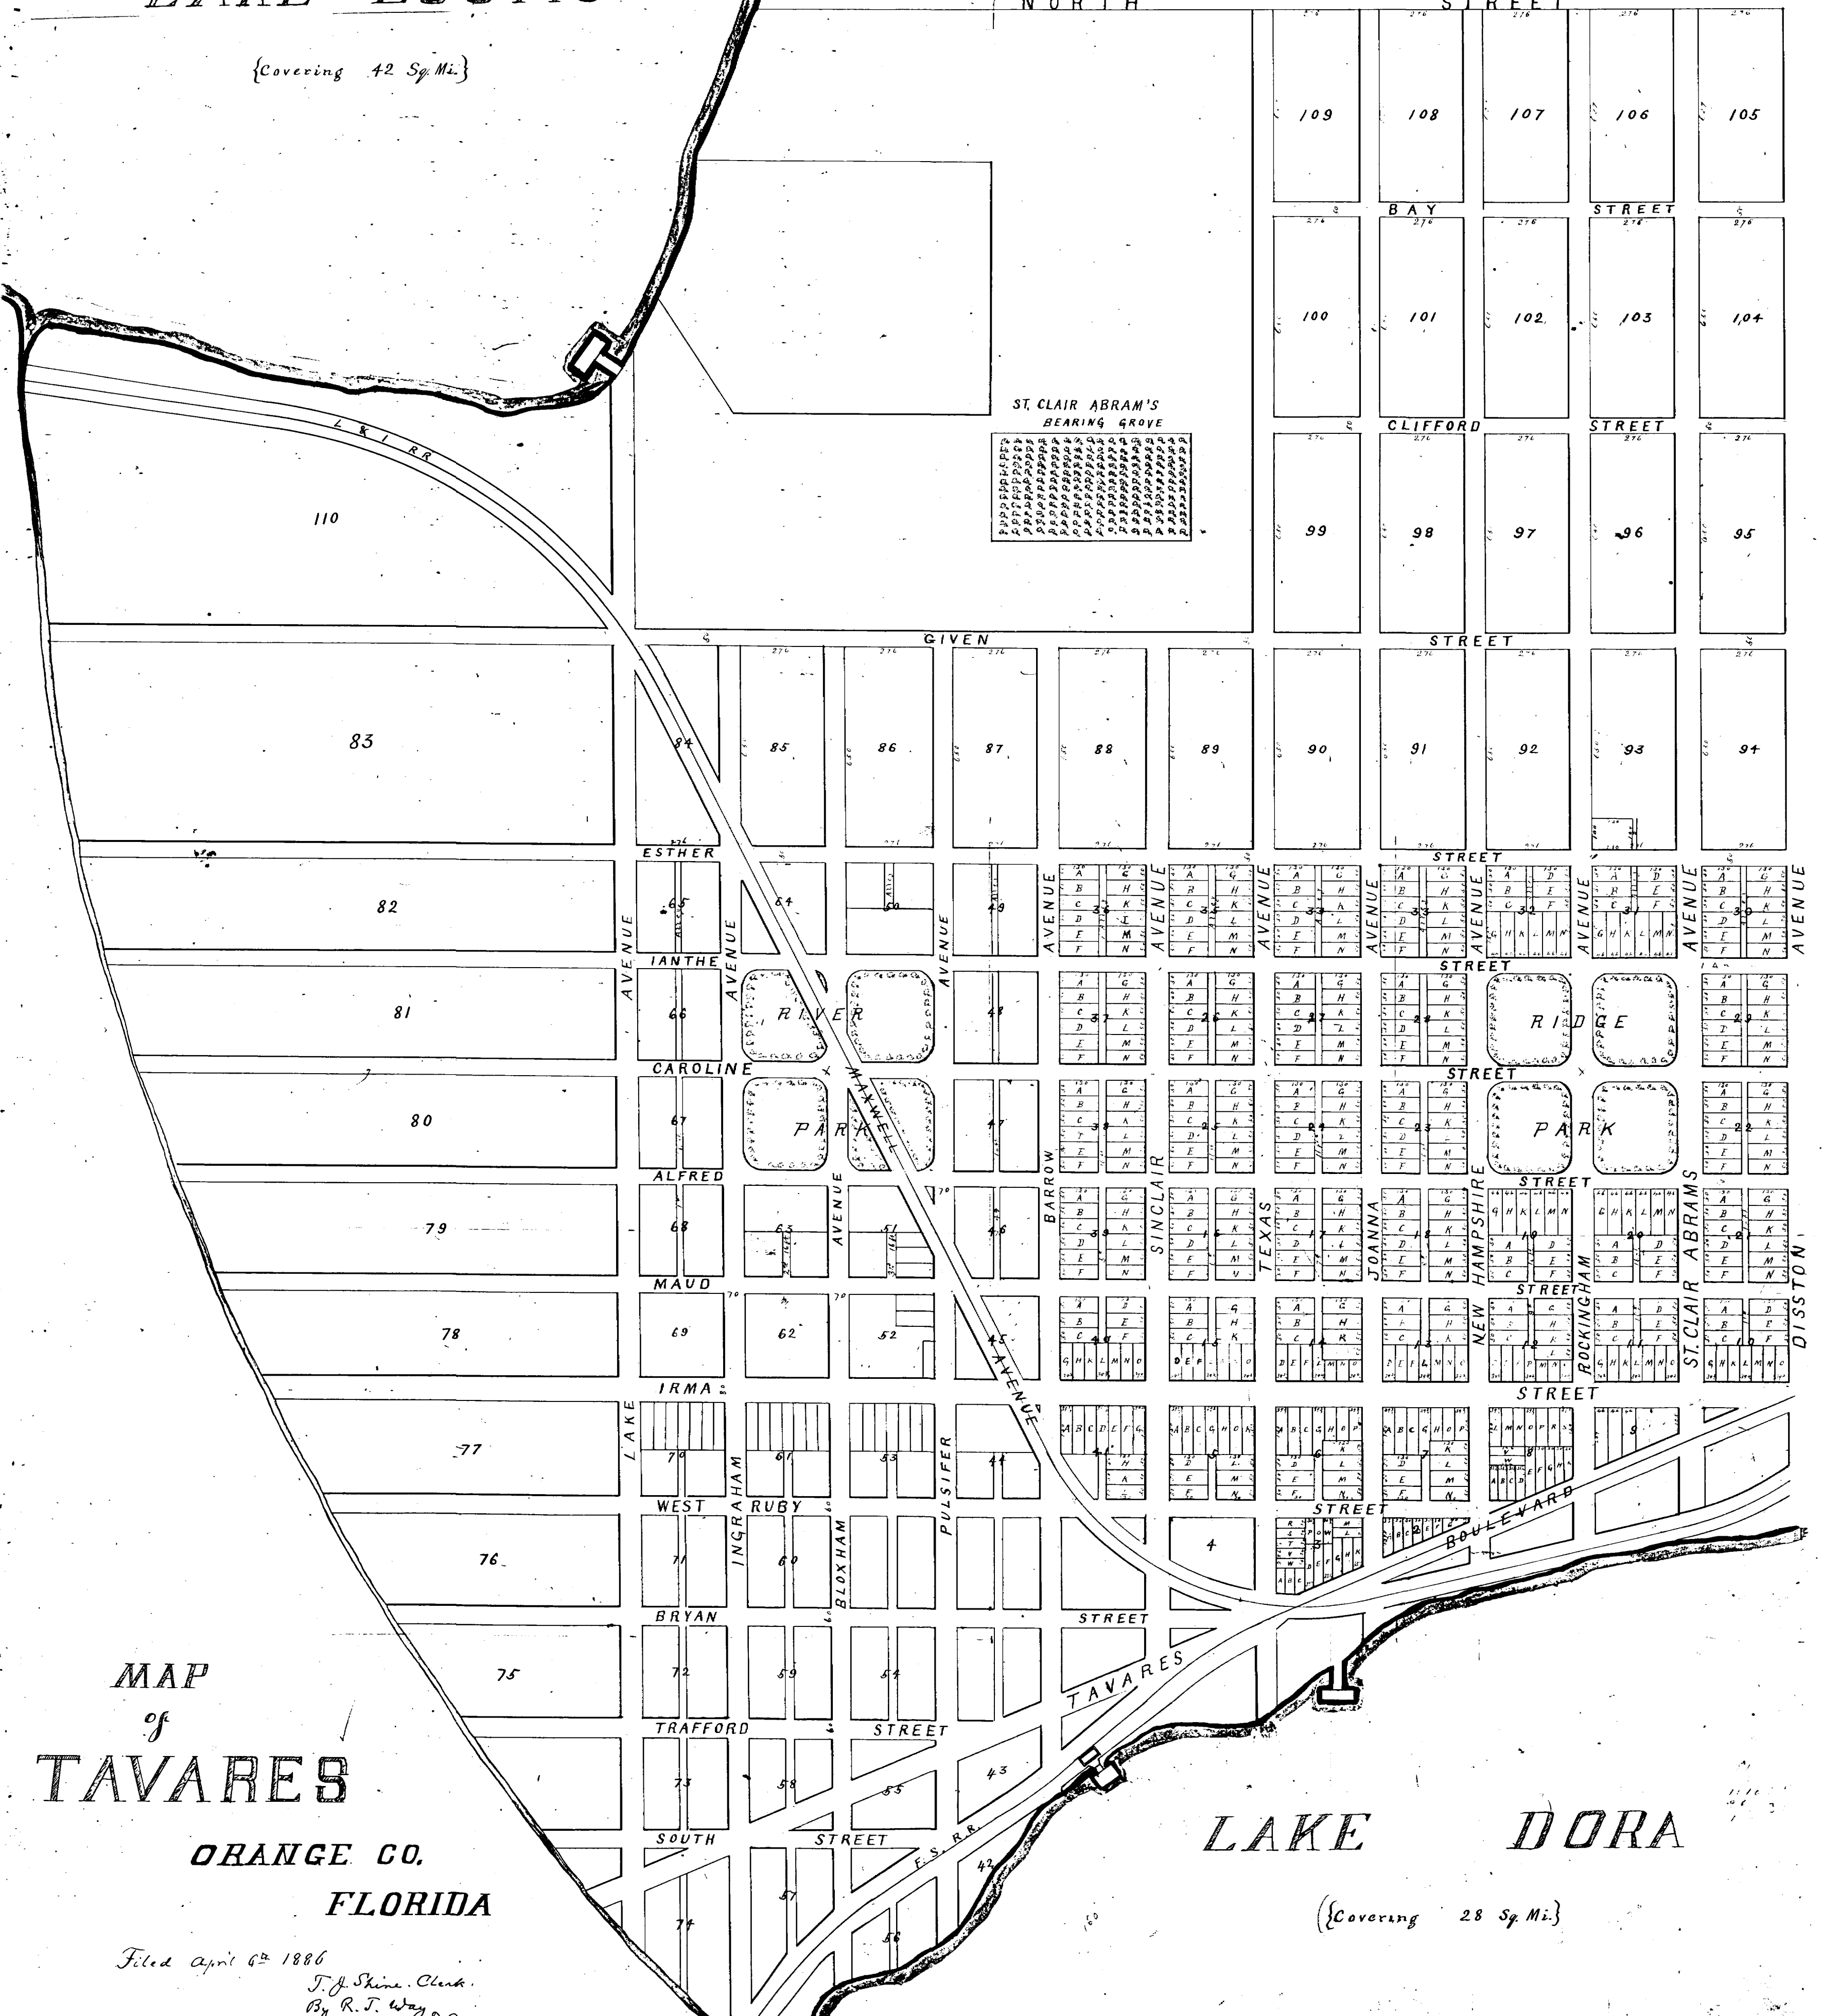

## MAP of TAVARES

ORANGE CO. FLORIDA

Filed April 6<sup>th</sup> 1886

J. J. Shine, Clerk.  
By R. T. Way, D.E.

See Affidavit next page.

# LAKE DORA

{Covering 28 Sq. Mi.}

Copied by C. B. Adams

(Copy)

State of Florida }  
 Orange County } Personally appeared before me  
 Alex. St. Clair Abrams who being duly  
 sworn depose and says that he is President of  
 the Peninsular Land, Transportation and  
 Manufacturing Company, a Corporation char-  
 tered by the Legislature of the State of Florida,  
 that the said Company was and is the  
 owner of the property on which the Town of  
 Tavares now stands.  
 That he was personally the owner of all  
 the Lots on Irma Street in said Town of  
 Tavares, and deeded by him to the Company  
 and devise individually. That the plat  
 of said Town filed this day in the office  
 of the Clerk of the Circuit Court of Orange  
 County is the true and correct plan of  
 the said Town, by which all lots have  
 been sold since the first day of January  
 A.D. 1885. That all the blocks in said  
 Town fronting on Irma Street were laid  
 out as designated on the map this day filed,  
 in the year 1884 and the plat of the same  
 then drawn. That the failure to file  
 the plan this day filed was due to the neglect  
 and oversight of this deponent but that  
 all deeds to land executed since January  
 1<sup>st</sup> A.D. 1885, were given according to the plan  
 this day filed and said plan alone  
 governs said deeds. Deponent further says  
 that the plan of said Town filed in the  
 year 1882 does not govern any deed except  
 those given prior to the 1<sup>st</sup> of January 1885.  
 Sworn to and subscribed before  
 me this the 6<sup>th</sup> day of April } Alex. St. Clair Abrams  
 A.D. 1886. } Pres. P. L. T. & Mfg. Co.

J. L. Bryan  
 County Judge