



**BOUNDARY & PARTIAL TOPOGRAPHIC SURVEY
OF
LAKE COUNTY ANIMAL CONTROL FACILITY**
SECTION 7, TOWNSHIP 20 SOUTH, RANGE 26 EAST
LAKE COUNTY, FLORIDA

haltf
902 NORTH SINCLAIR AVE.
TAVARES, FLORIDA 32778
TEL. (352) 343-8481
LICENSED BUSINESS #8348

REVISION NO.	DATE	DESCRIPTION

CERTIFIED TO:
LAKE COUNTY, FLORIDA

PROJECT NO: 53962.013
ISSUED: 05/27/2025
DRAWN BY: JPC
CHECKED BY: SMB, SMO
SHEET TITLE:
BOUNDARY & PARTIAL TOPOGRAPHIC SURVEY

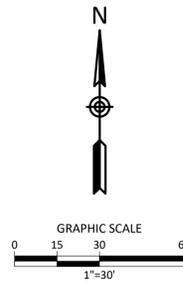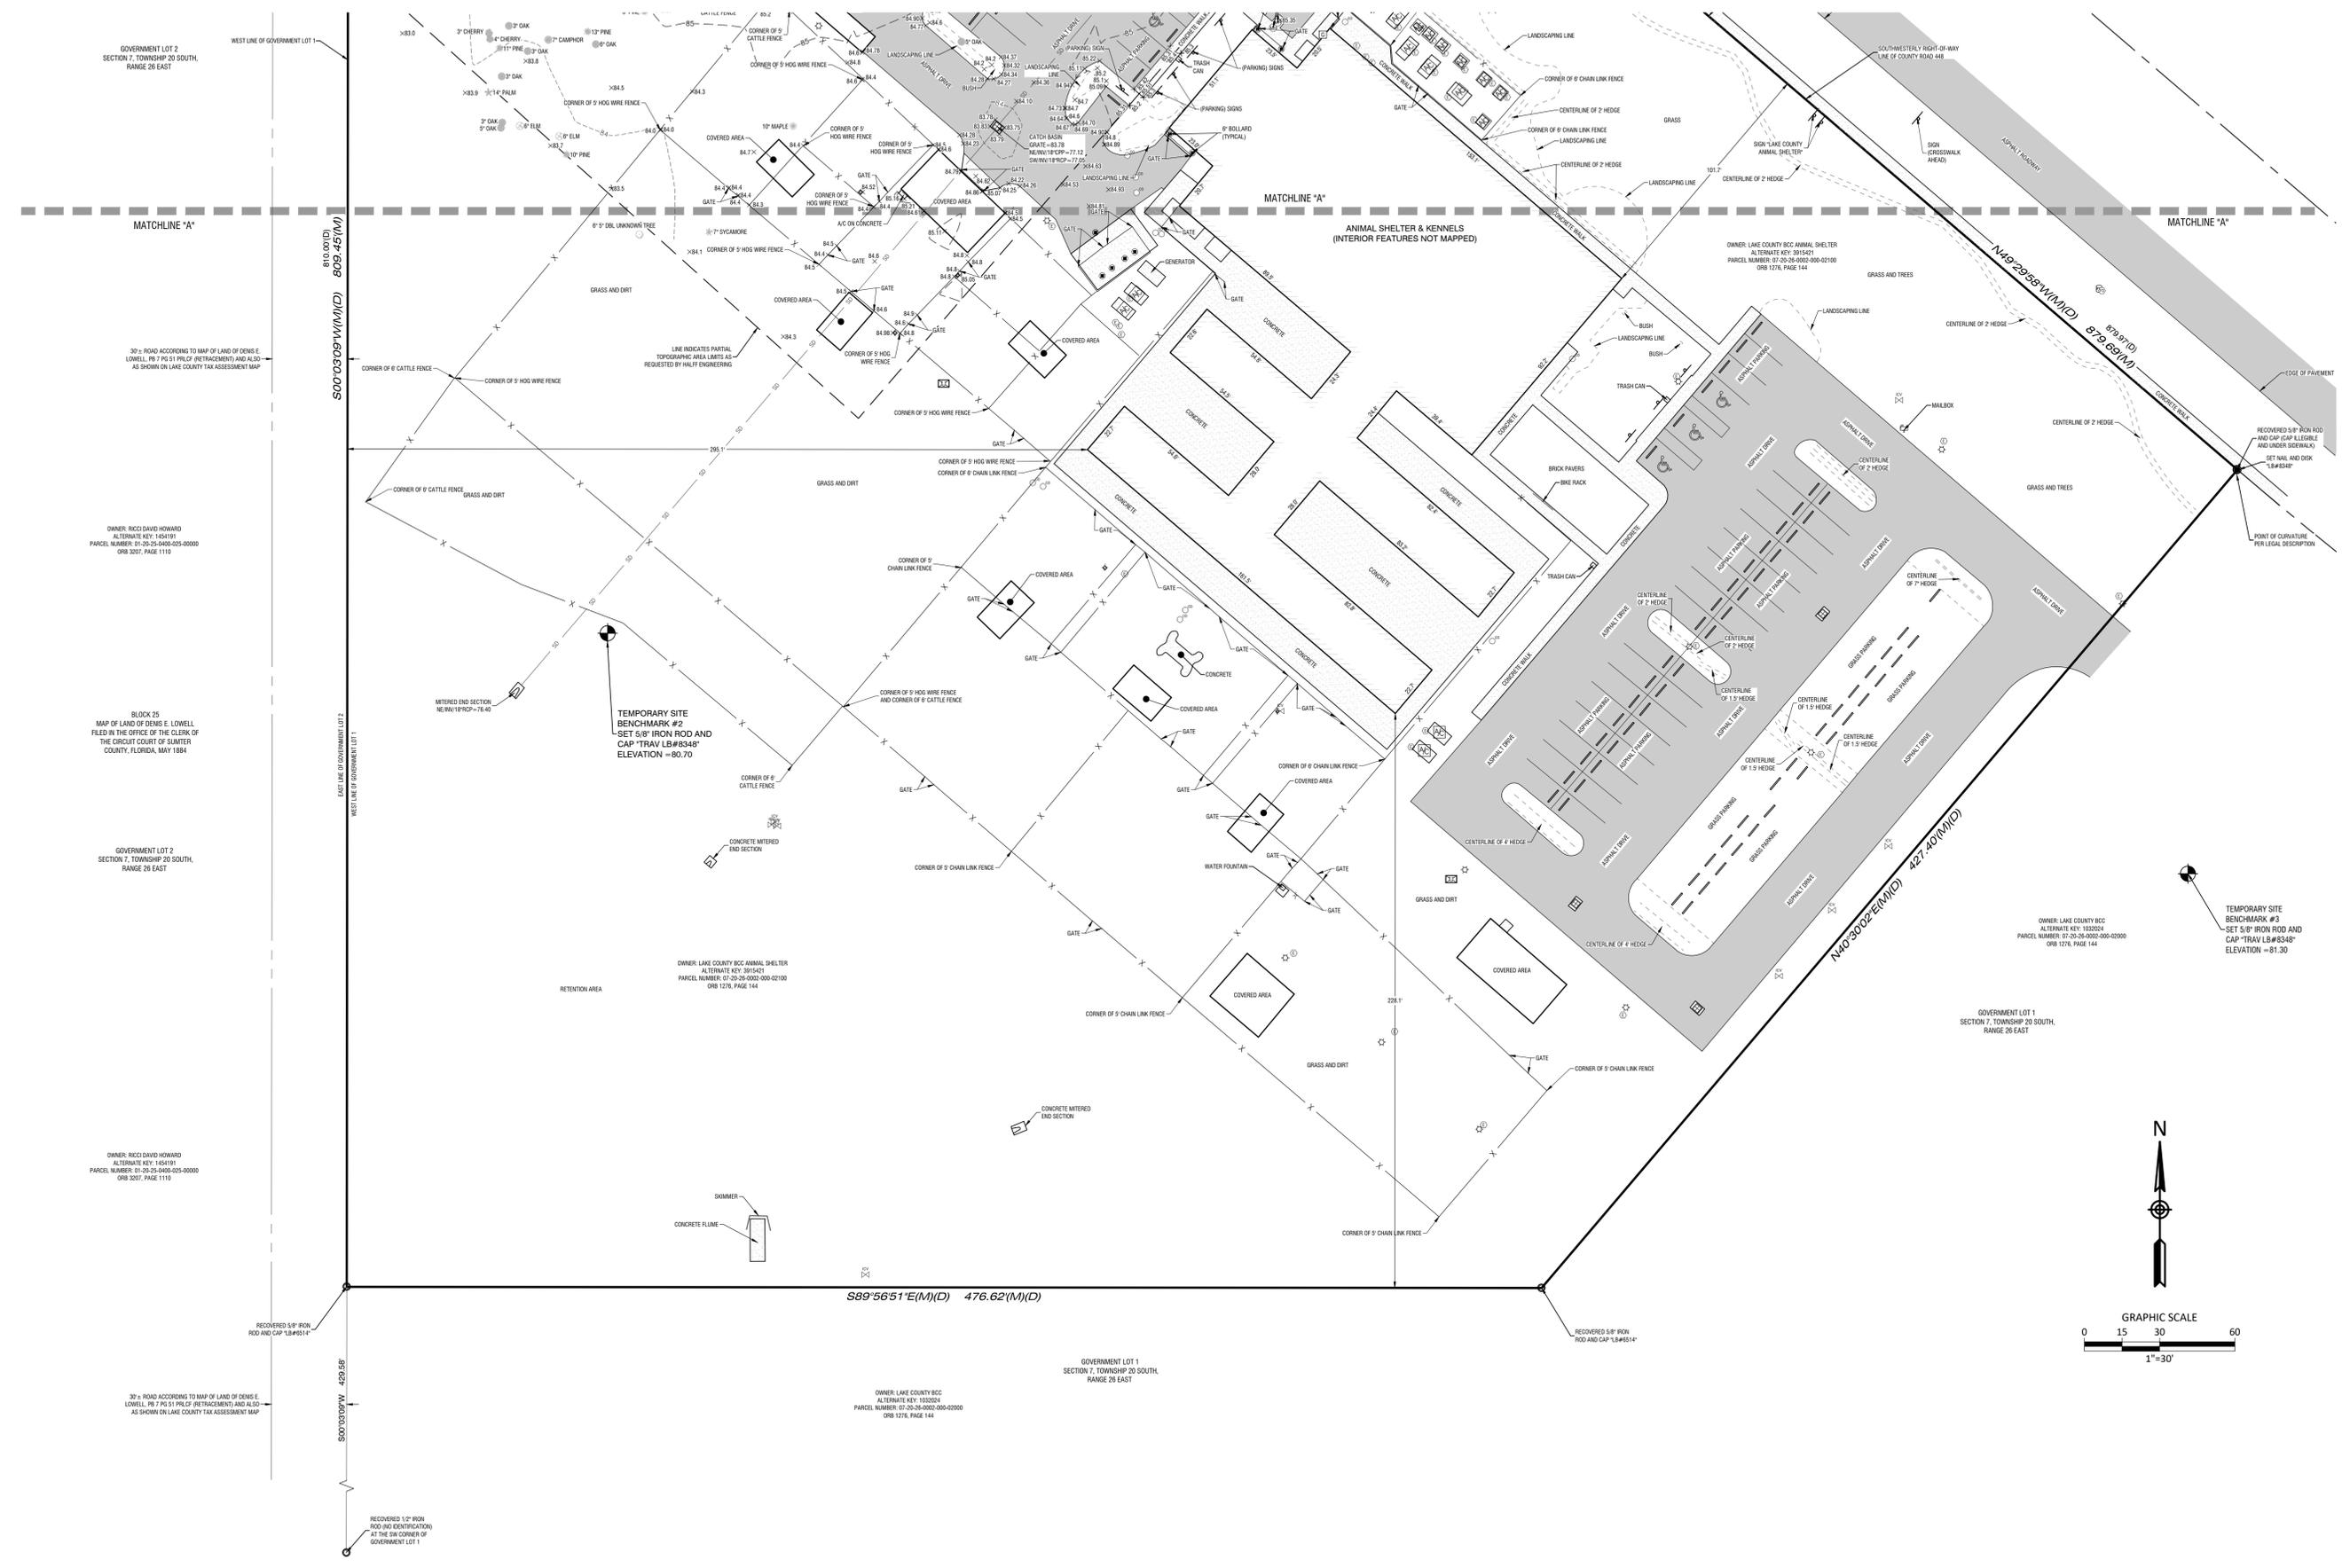

A:\303000\303000\303000\CAD\303000\303000\303000\LAKE COUNTY ANIMAL SHELTER BAY.dwg
June 25, 2025, 11:47:41 AM, #81542