


POND - NORTH TYP SECTION
WEST TO EAST

Alignment - (5)
0+00.00-2+73.67

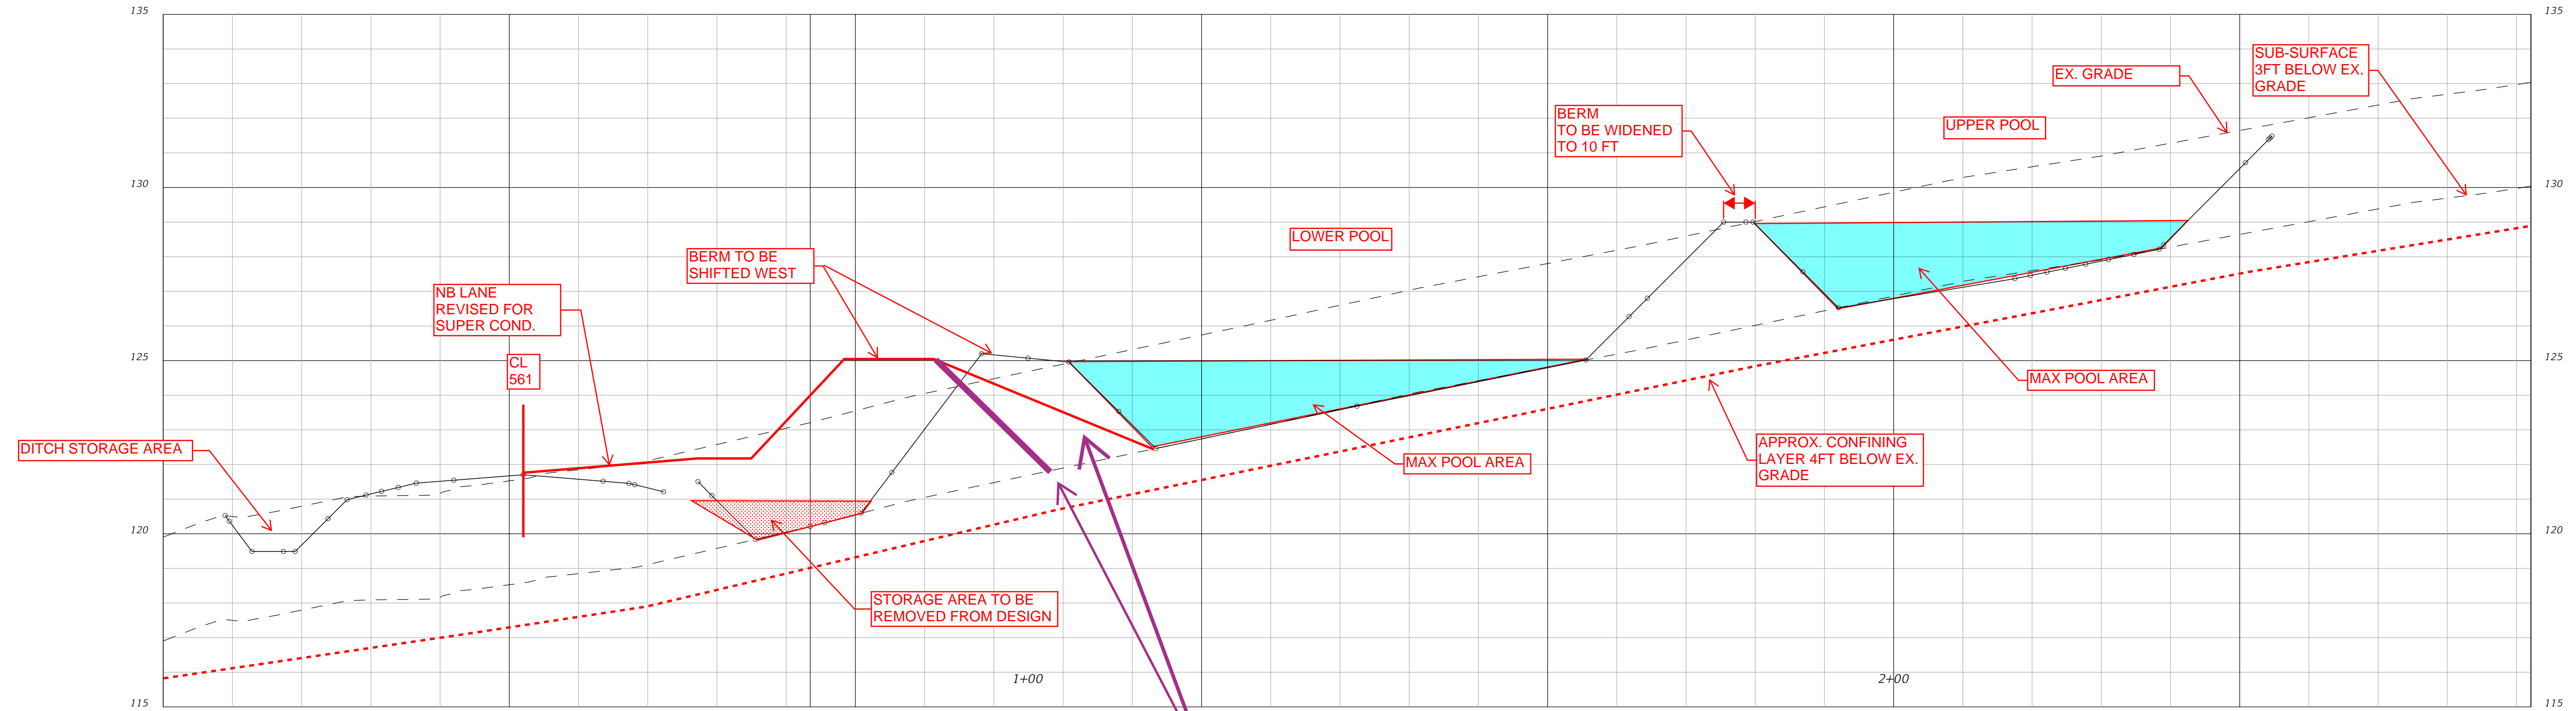

If this is not 1:4,
and 1:4 will give
you more storage
(lower low point)
do so.