


SITE BENCHMARK # 2
 "4"x4" CM LB #2108
 ELEVATION = 164.38
 DATUM = NAVD 88

SITE BENCHMARK # 3
 "4"x4" CM LB #2108
 ELEVATION = 165.69
 DATUM = NAVD 88


SITE BENCHMARK # 3
 "4"x4" CM LB #85
 ELEVATION = 169.43
 DATUM = NAVD 88

LEGEND

- EXISTING CONTOUR
- EXISTING SOILS TYPE LIMITS
- EXISTING WETLAND

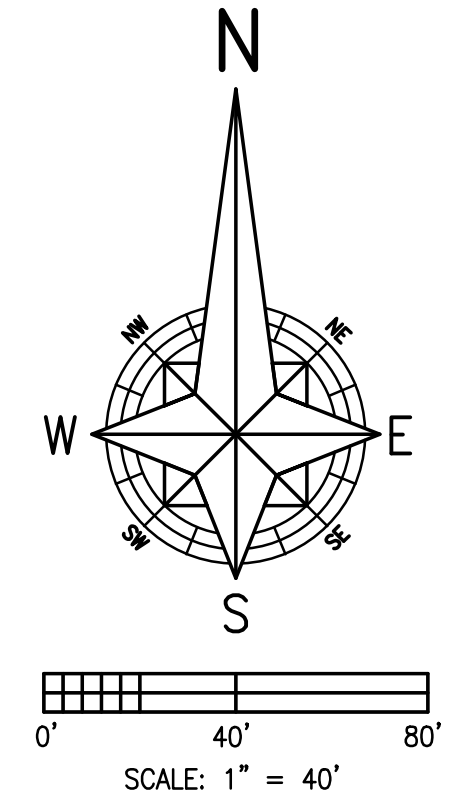

HANCOCK ROAD 80' RW

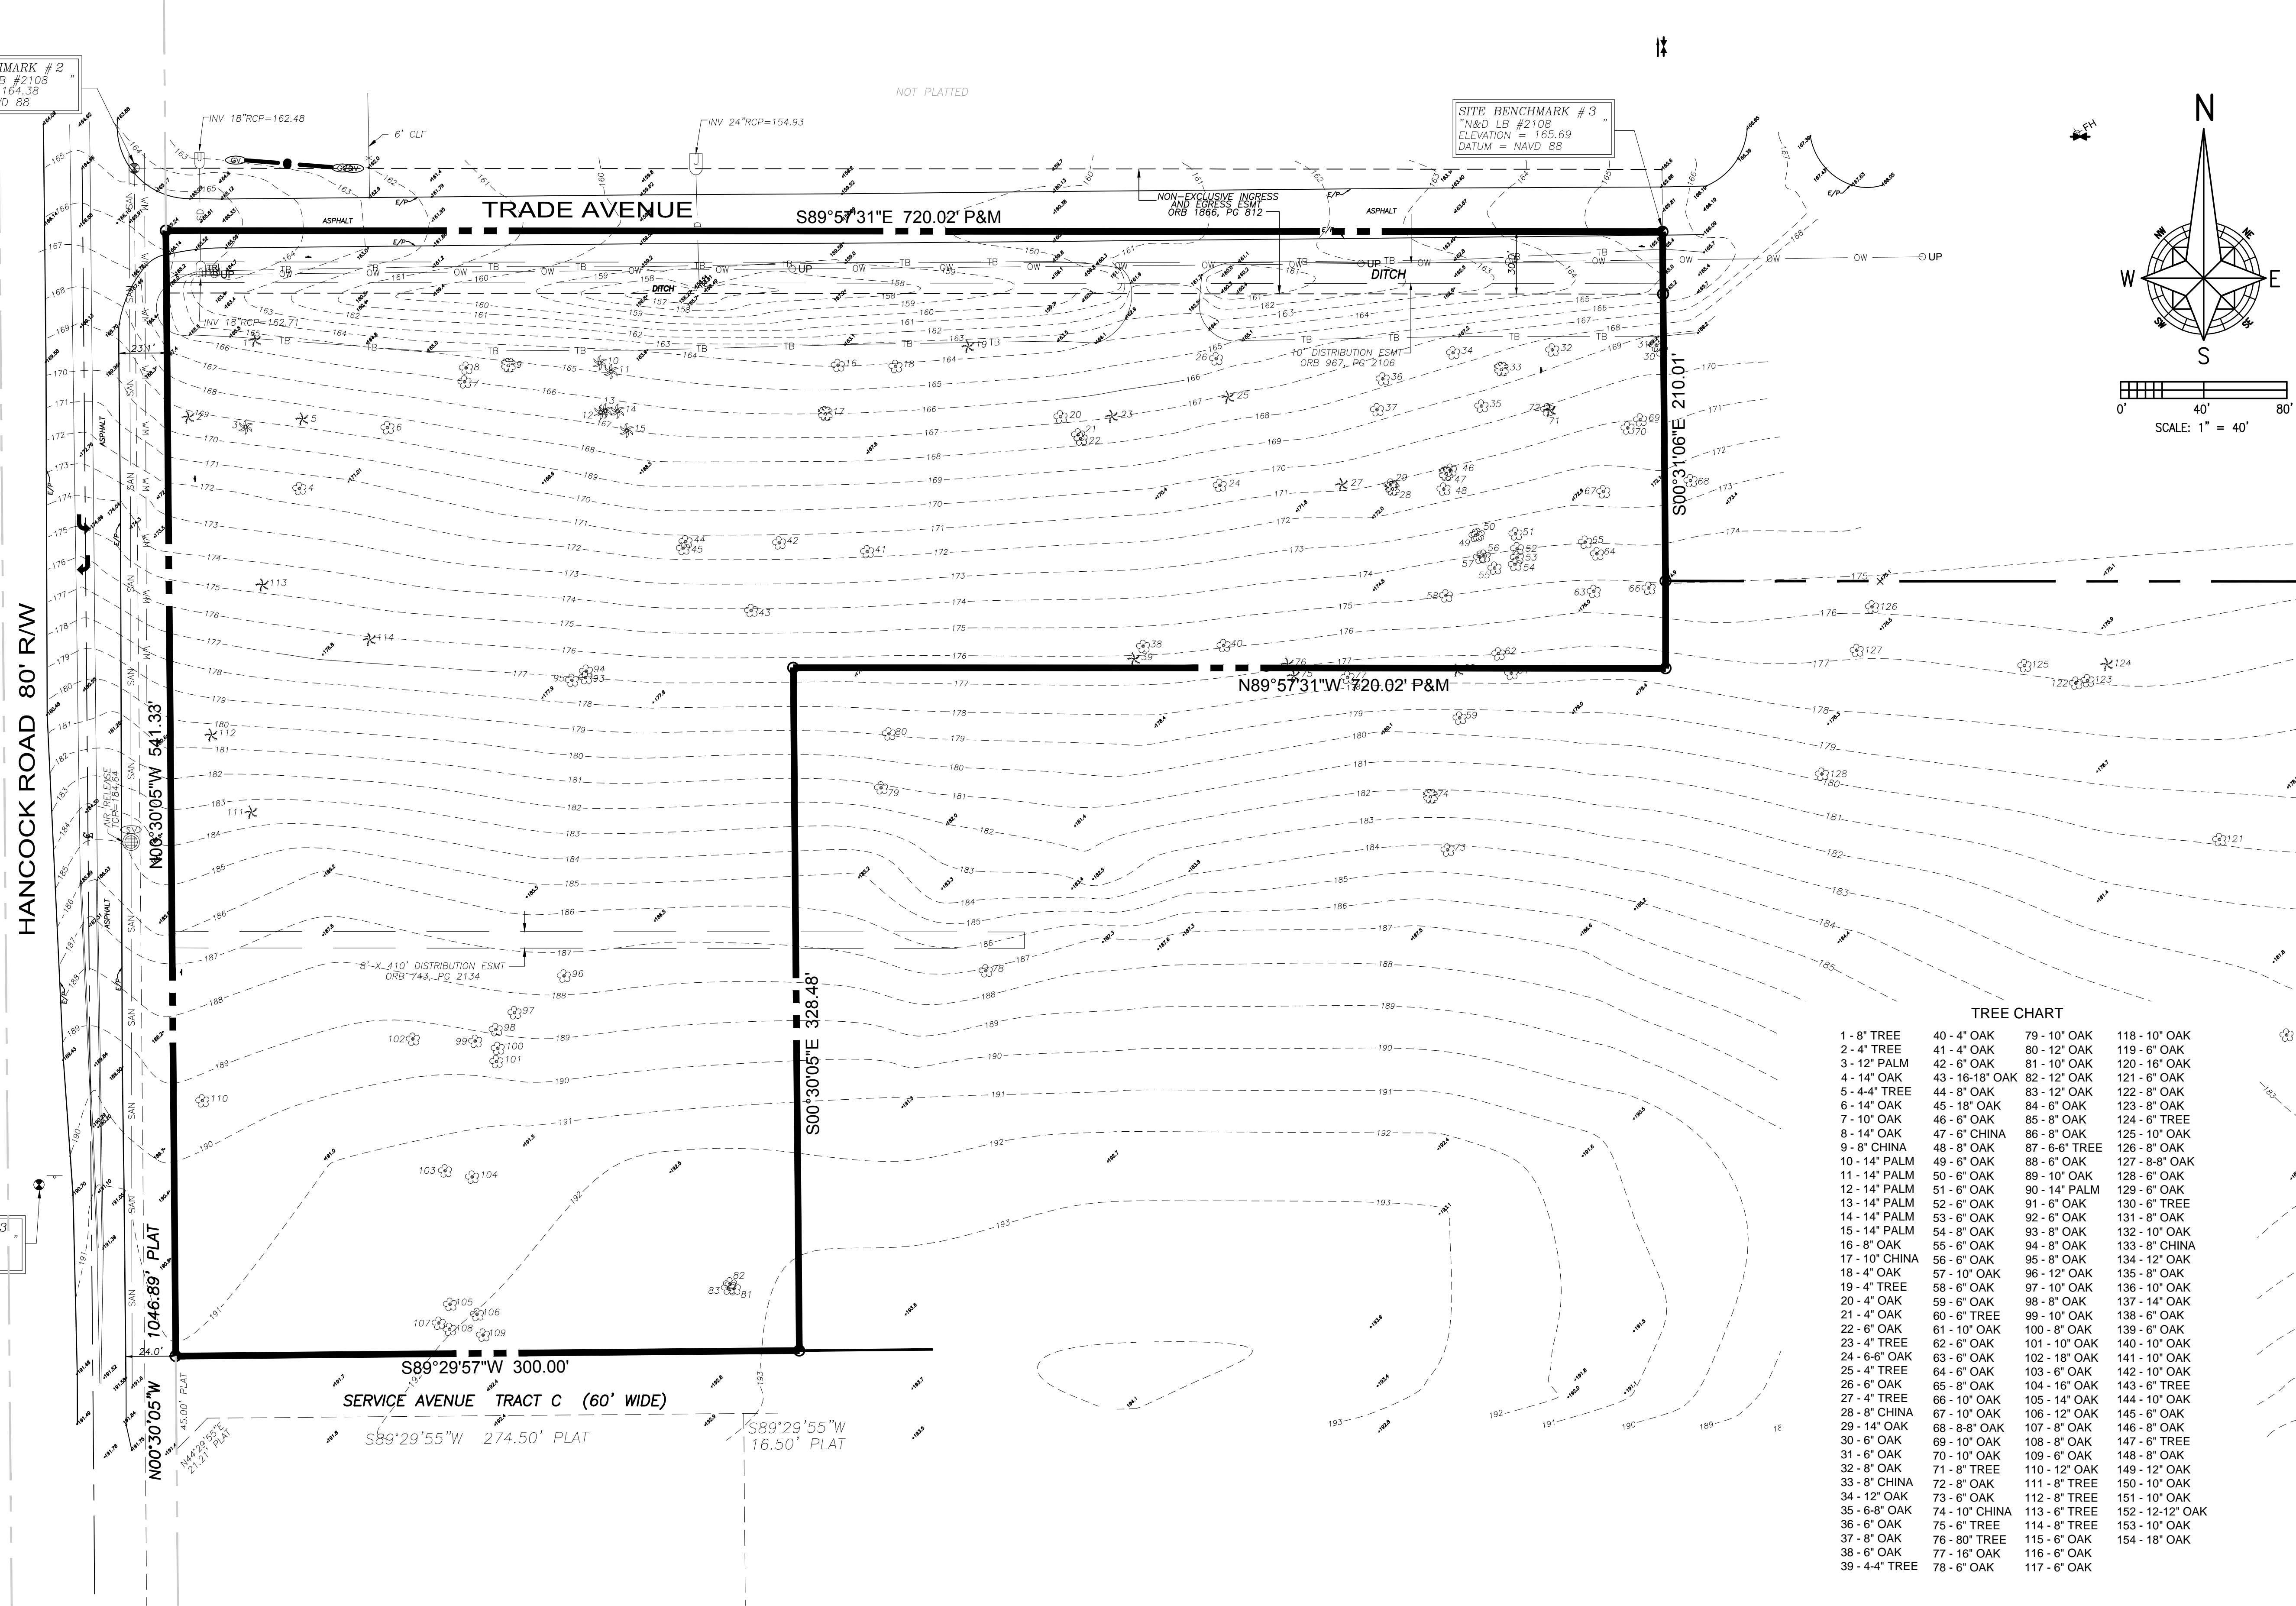

TREE CHART

1- 8" TREE	40- 4" OAK	79- 10" OAK	118- 10" OAK
2- 4" TREE	41- 4" OAK	80- 12" OAK	119- 6" OAK
3- 12" PALM	42- 6" OAK	81- 10" OAK	120- 16" OAK
4- 14" OAK	43- 16" OAK	82- 12" OAK	121- 6" OAK
5- 4-4" TREE	44- 8" OAK	83- 12" OAK	122- 8" OAK
6- 14" OAK	45- 18" OAK	84- 6" OAK	123- 8" OAK
7- 10" OAK	46- 6" OAK	85- 8" OAK	124- 6" TREE
8- 14" OAK	47- 6" CHINA	86- 8" OAK	125- 10" OAK
9- 8" CHINA	48- 8" OAK	87- 6-6" TREE	126- 8" OAK
10- 14" PALM	49- 6" OAK	88- 6" OAK	127- 8-8" OAK
11- 14" PALM	50- 6" OAK	89- 10" OAK	128- 6" OAK
12- 14" PALM	51- 6" OAK	90- 14" PALM	129- 6" OAK
13- 14" PALM	52- 6" OAK	91- 6" OAK	130- 6" TREE
14- 14" PALM	53- 6" OAK	92- 6" OAK	131- 8" OAK
15- 14" PALM	54- 8" OAK	93- 8" OAK	132- 10" OAK
16- 8" OAK	55- 6" OAK	94- 8" OAK	133- 8" CHINA
17- 10" CHINA	56- 6" OAK	95- 8" OAK	134- 12" OAK
18- 4" OAK	57- 10" OAK	96- 12" OAK	135- 8" OAK
19- 4" TREE	58- 6" OAK	97- 10" OAK	136- 10" OAK
20- 4" OAK	59- 6" OAK	98- 8" OAK	137- 14" OAK
21- 4" OAK	60- 6" TREE	99- 10" OAK	138- 6" OAK
22- 6" OAK	61- 10" OAK	100- 8" OAK	139- 6" OAK
23- 4" TREE	62- 6" OAK	101- 10" OAK	140- 10" OAK
24- 6-6" OAK	63- 6" OAK	102- 18" OAK	141- 10" OAK
25- 4" TREE	64- 6" OAK	103- 6" OAK	142- 10" OAK
26- 6" OAK	65- 8" OAK	104- 16" OAK	143- 6" TREE
27- 4" TREE	66- 10" OAK	105- 14" OAK	144- 10" OAK
28- 8" CHINA	67- 10" OAK	106- 12" OAK	145- 6" OAK
29- 14" OAK	68- 8-8" OAK	107- 8" OAK	146- 8" OAK
30- 6" OAK	69- 10" OAK	108- 8" OAK	147- 6" TREE
31- 6" OAK	70- 10" OAK	109- 6" OAK	148- 8" OAK
32- 8" OAK	71- 8" TREE	110- 12" OAK	149- 12" OAK
33- 8" CHINA	72- 8" OAK	111- 8" TREE	150- 10" OAK
34- 12" OAK	73- 6" OAK	112- 8" TREE	151- 10" OAK
35- 6-8" OAK	74- 10" CHINA	113- 6" TREE	152- 12-12" OAK
36- 6" OAK	75- 6" TREE	114- 8" TREE	153- 10" OAK
37- 8" OAK	76- 80" TREE	115- 6" OAK	154- 18" OAK
38- 6" OAK	77- 16" OAK	116- 6" OAK	
39- 4-4" TREE	78- 6" OAK	117- 6" OAK	

DATE	SCALE	DESIGNED	DRAWN	CHECKED	DATE
JANUARY 28, 2016	1" = 40'	THS	SCM	THS	
					15130
					EMAIL: tomskelton46@gmail.com

REVISIONS	DATE

AMERICAN CIVIL ENGINEERING CO.
 207 N. MOSS ROAD, SUITE 211 WINTER SPRINGS, FLORIDA 32708
 PHONE: (407) 327-7700 FAX: (407) 327-0227
 CERTIFICATE OF AUTHORIZATION NO.: 0000729

EXISTING CONDITIONS
CUBESMART
 @ HANCOCK ROAD
 LAKE COUNTY, FLORIDA

THOMAS H. SKELTON, PE
 REGISTRATION NO. 42752