


DATE:	AUGUST 3, 2016
SCALE:	AS SHOWN
DESIGNED BY:	THS
DRAWN BY:	SCM
CHECKED BY:	THS
JOB NO.:	15130
EMAIL:	tomskelton65@gmail.com
SCM	THS
REVIS ED	CHECKED

AMERICAN CIVIL
ENGINEERING CO.
207 N. MOSS ROAD, SUITE 211, WINTER SPRINGS, FLORIDA 32708
PHONE: (407) 327-7700, FAX: (407) 327-0227
CERTIFICATE OF AUTHORIZATION NO.: 00008729

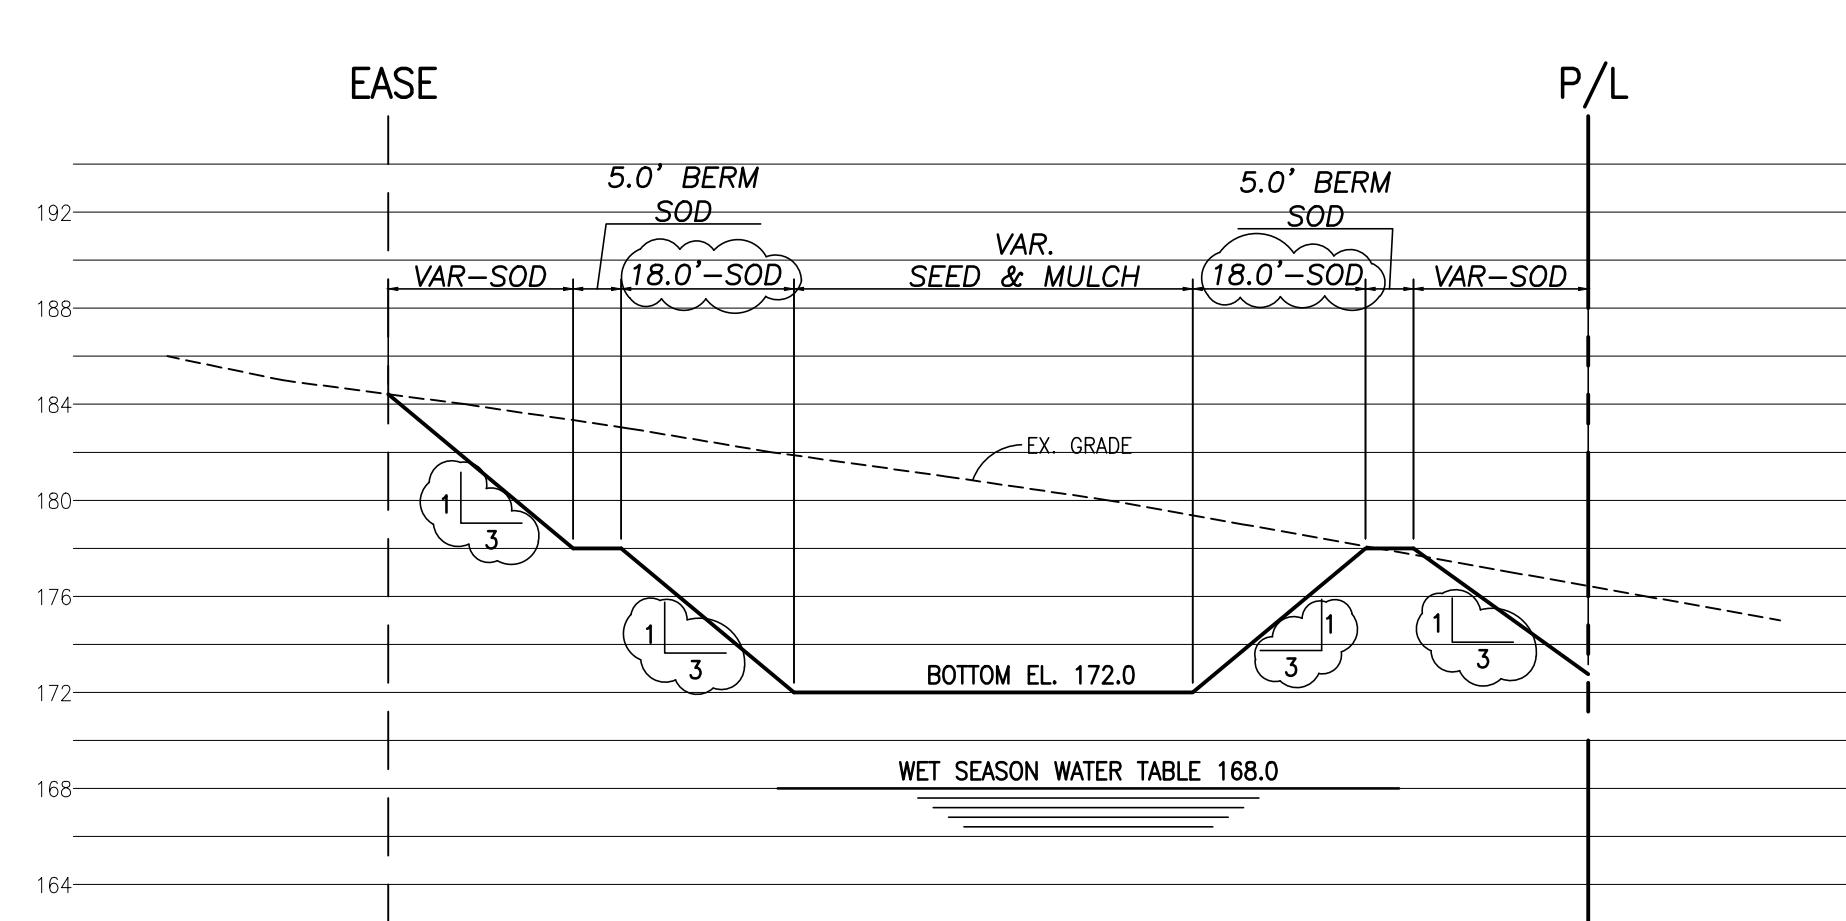

SECTION B-B

SCALE: 1" = 20' H
1" = 4' V

