

**SECTION C
ENVIRONMENTAL RESOURCE PERMIT NOTICE OF RECEIPT OF APPLICATION**

This information is required in addition to that required in other sections of the application. Please submit five copies of this notice of receipt of application and all attachments. Please submit all information on 8 1/2" x 11" paper.

Project Name: Hancock Towne Centre, Lot 5 County: Lake
Owner: Managing Partner, Woody & Wallace Land Development, LLC
Applicant: Bernard Woody, Managing Partner
Applicant's Address: 11740 Osprey Pointe Blvd.
Clermont, FL 34711

1. Indicate the project boundaries on a USGS quadrangle map reduced or enlarged as necessary to legibly show the entire project. If not apparent from the quad map, attach a location map showing a north arrow and a graphic scale; Section(s), Township(s), and Range(s); and sufficient detail to allow a person unfamiliar with the site to find it.
2. Provide the names of all wetlands, or other surface waters that would be dredged, filled, impounded, diverted, drained, or would receive discharge (either directly or indirectly), or would otherwise be impacted by the proposed activity, and specify if they are in an Outstanding Florida Water or Aquatic Preserve:
None
3. Attach a depiction (plan and section views), which clearly shows the works or other facilities proposed to be constructed. Use a scale sufficient to show the location and type of works. Use multiple sheets, if necessary.
4. Briefly describe the proposed project (such as "construct a deck with boatshelter", "replace two existing culverts", "construct surface water management system to serve 150 acre residential development"):
Construct a surface water management system to serve a 6.98-acre commercial development.
5. Specify the acreage of wetlands or other surface waters, if any, that are proposed to be disturbed, filled, excavated, or otherwise impacted by the proposed activity:
NONE
6. Provide a brief statement describing any proposed mitigation for impacts to wetlands and other surface waters (attach additional sheets if necessary):
NONE

FOR AGENCY USE ONLY	
Application Name: _____	
Application Number: _____	
Office where the application can be inspected: _____	
Date to be posted: _____	Hancock Towne Centre Lots 1-4 40-069-68272-13
Date to be removed: _____	Altamonte Springs Service Center

**68272-13
RECEIVED**

APR 18 2007

**PDS
ALTAMONTE SVC. CTR.**


NO.	DATE	DESCRIPTION
1	09/17/07	PRELIMINARY
2		
3		
Florida
Geodetic, LLC
377 West Montrose Street
Clermont, FL 34711
Fax (352) 394-1305
Cell (352) 394-3000
Office (352) 394-4711

McCOY & ASSOCIATES
ENGINEERS & LAND PLANNERS
715 WEST MONTROSE ST. CLERMONT, FLORIDA 34711
OFFICE: (352) 394-4711
CELL: (352) 394-3000
FAX: (352) 394-1305

Lot 5 - Hancock Towne Centre
Sec. 28, Twp. 28S, Rge 20E, City of Clermont, Lake County, FL


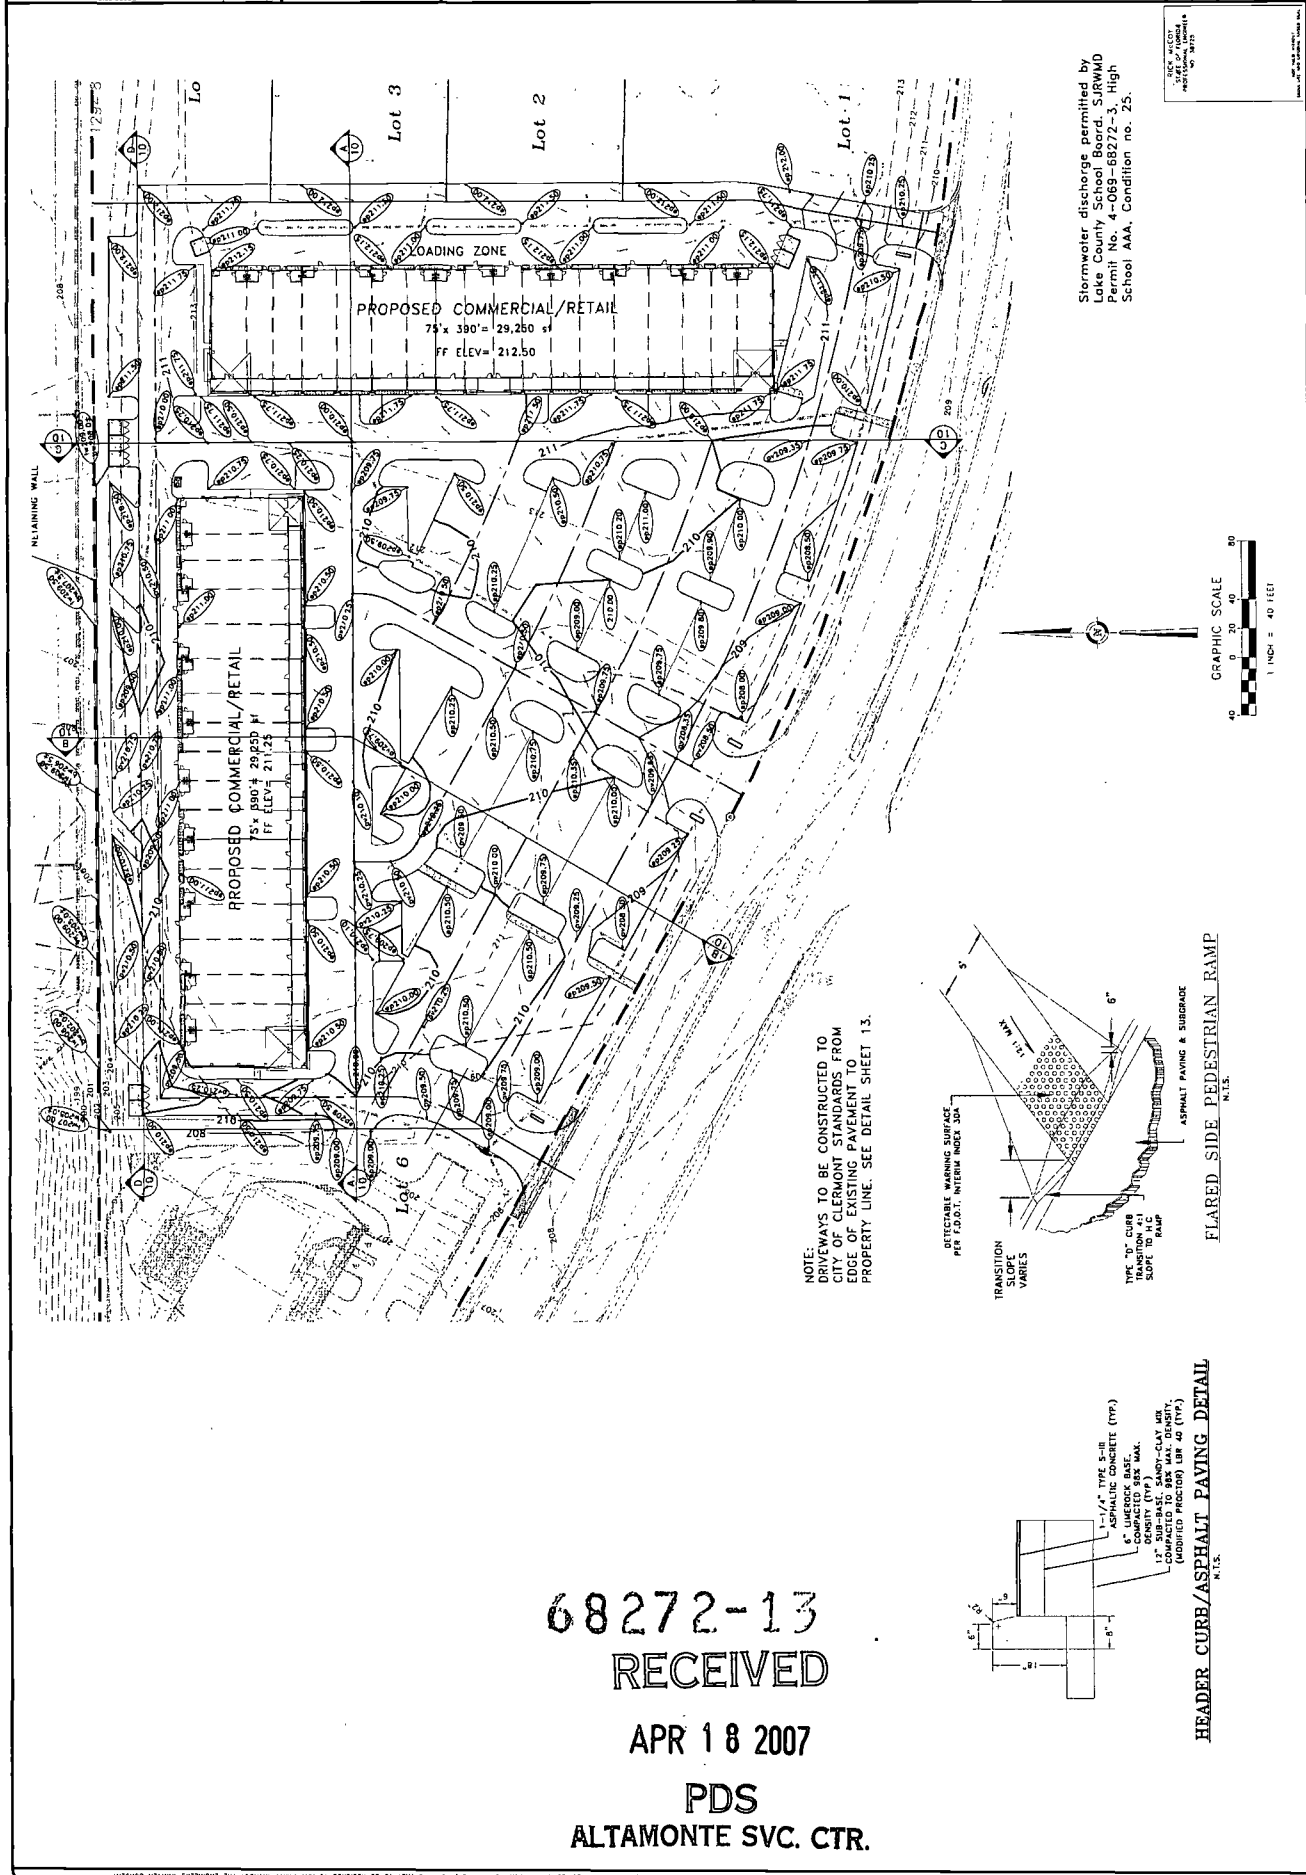

68272-13
RECEIVED

APR 18 2007

PDS
ALTAMONTE SVC. CTR.

