


PLOTTED BY: Nunez, Osvaldo

PLOTTED: 2/9/2017 4:22 PM

FILENAME: C:\2016\Miscellaneous Roadway Projects\South Lake Visionary Map\Roads\YBase - Copy.dwg

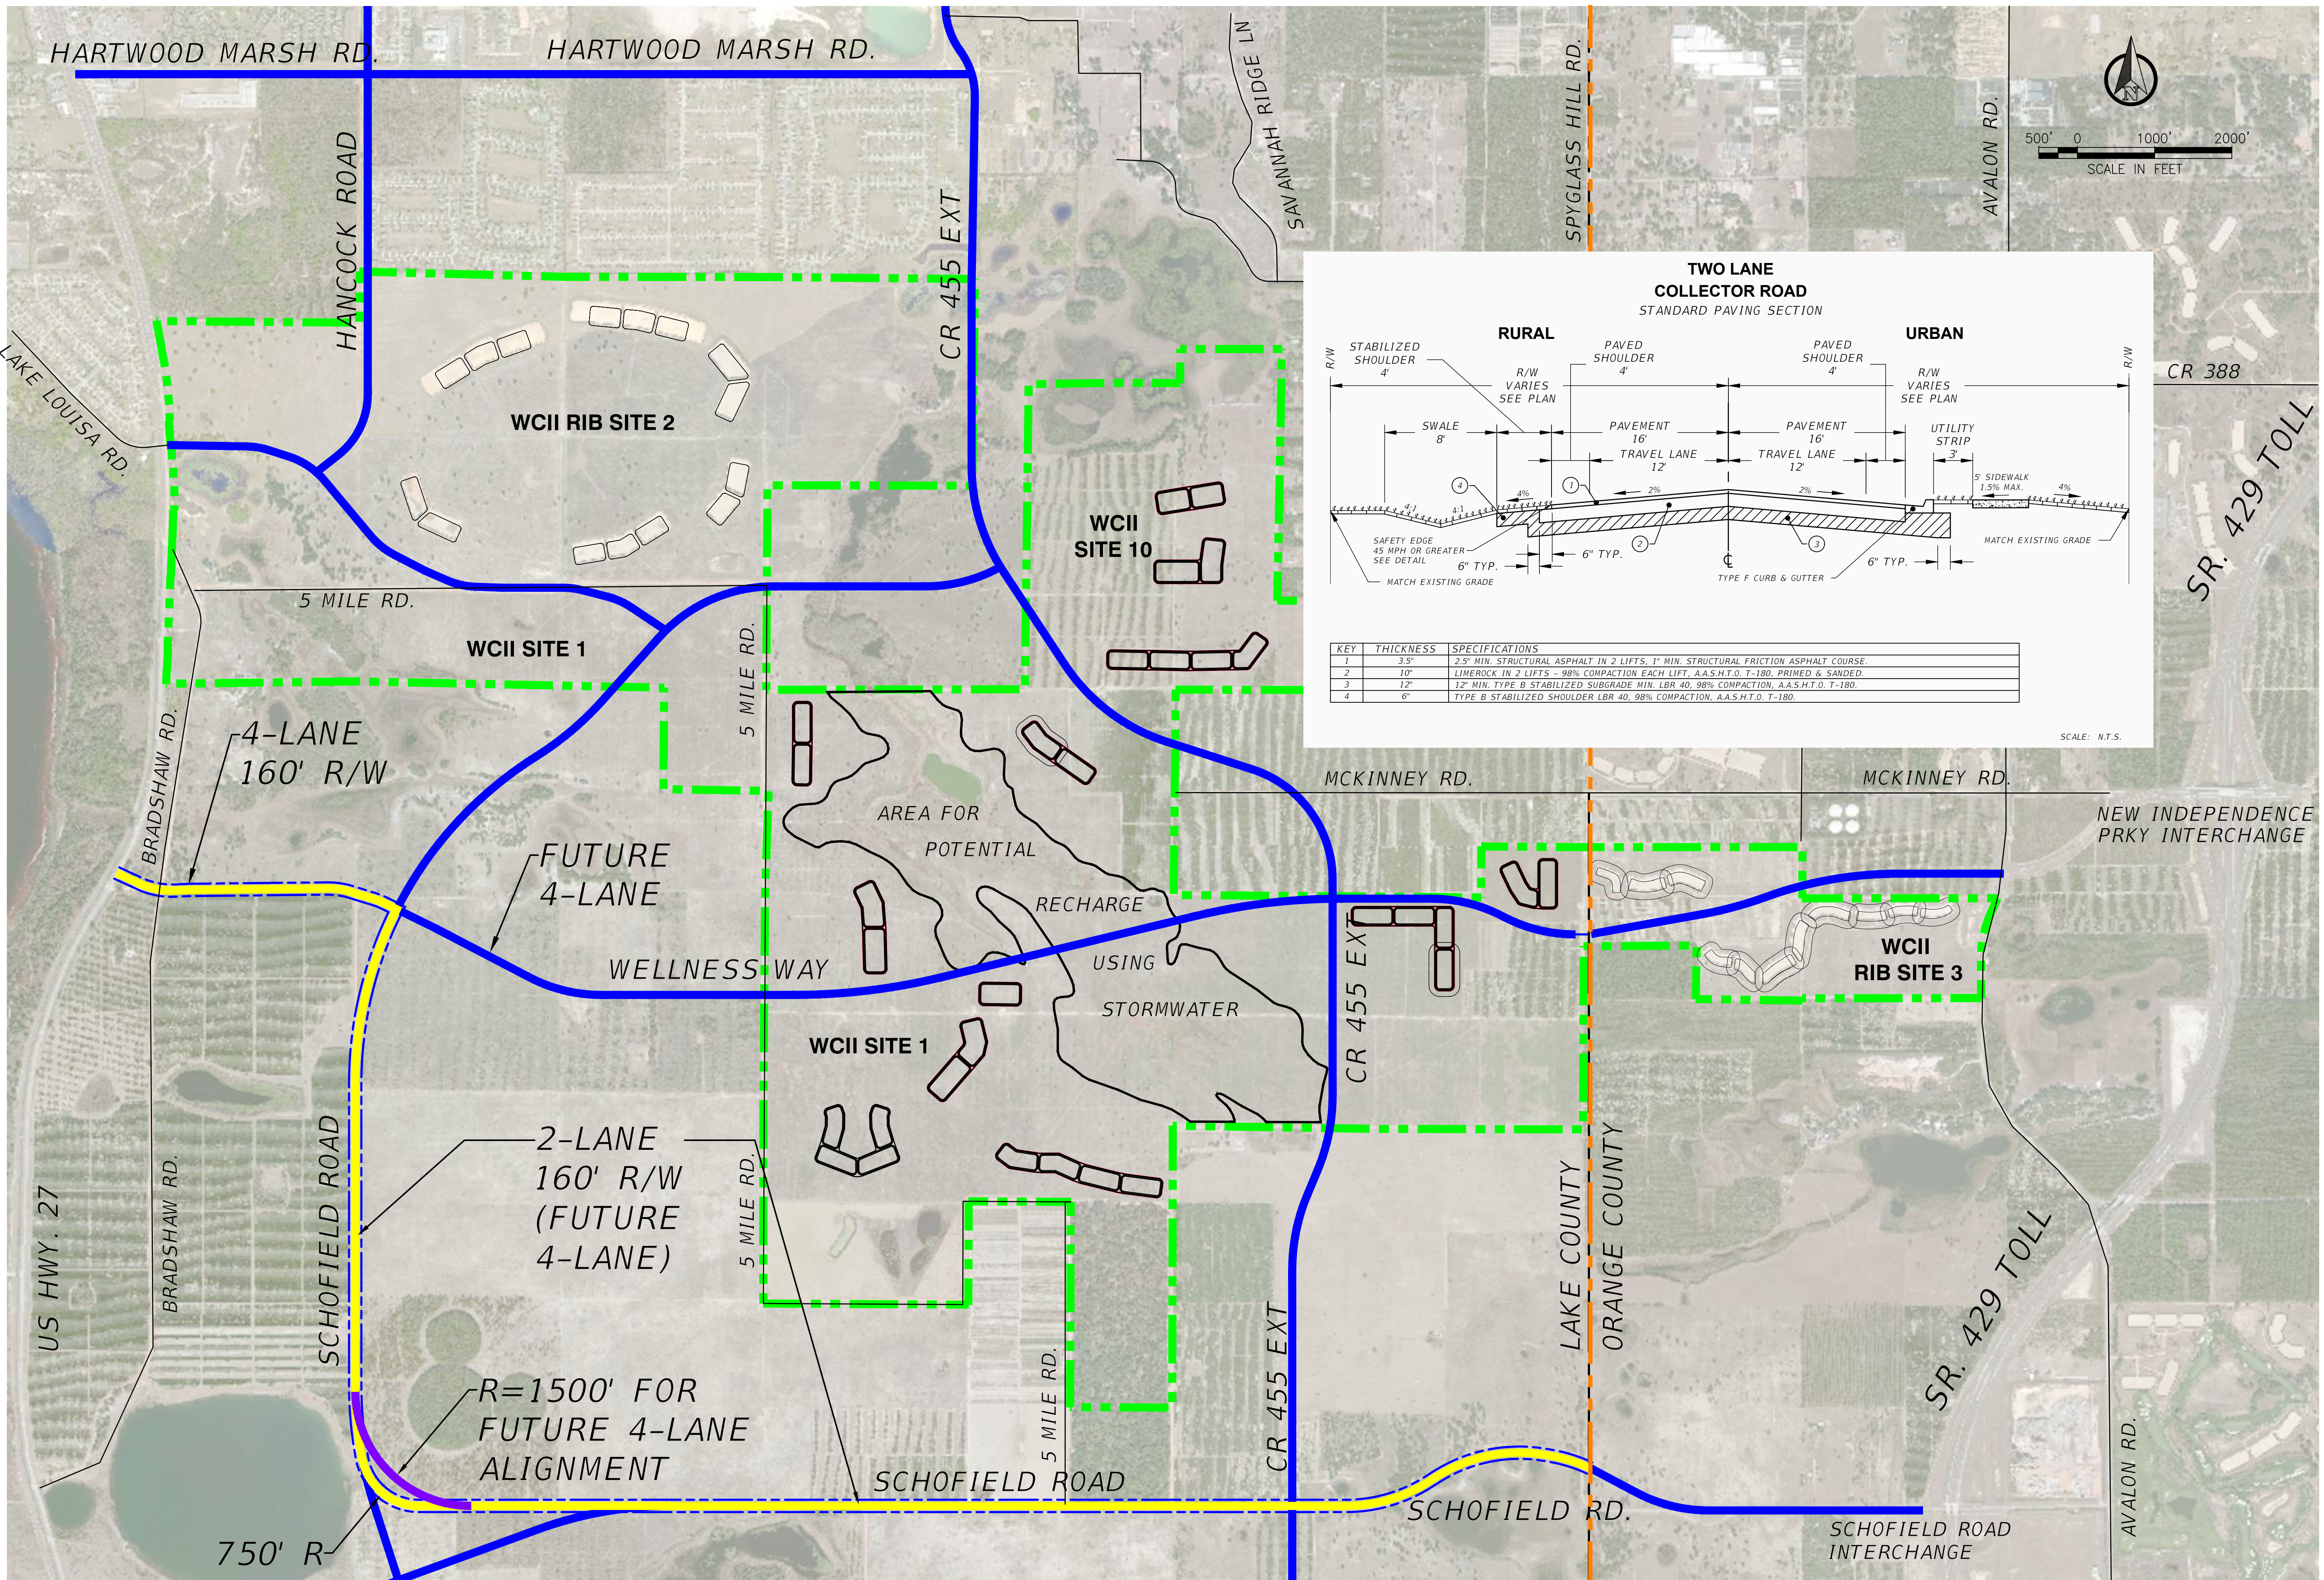

SIGNATURE  
2/9/17

DEPARTMENT OF PUBLIC WORKS  
ENGINEERING DIVISION  
LAKE COUNTY  
FLORIDA  
350 N. SINCLAIR AVE., TAVARES, FLORIDA 32778

S.	T.	R.	DATE

CONSERV II PROPOSED RECLAIM FACILITY  
LOCATION MAPS  
SITE PLAN  
DRAFT FOR REVIEW ONLY

JOB NO.:  
SHEET:  
C1